



FHWA REGION NO.	STATE	PROJECT NO.	FISCAL YEAR	SHEET NO.	TOTAL SHEETS
7	KANSAS	87-N-0223-01	2002	45	56


0+410.056

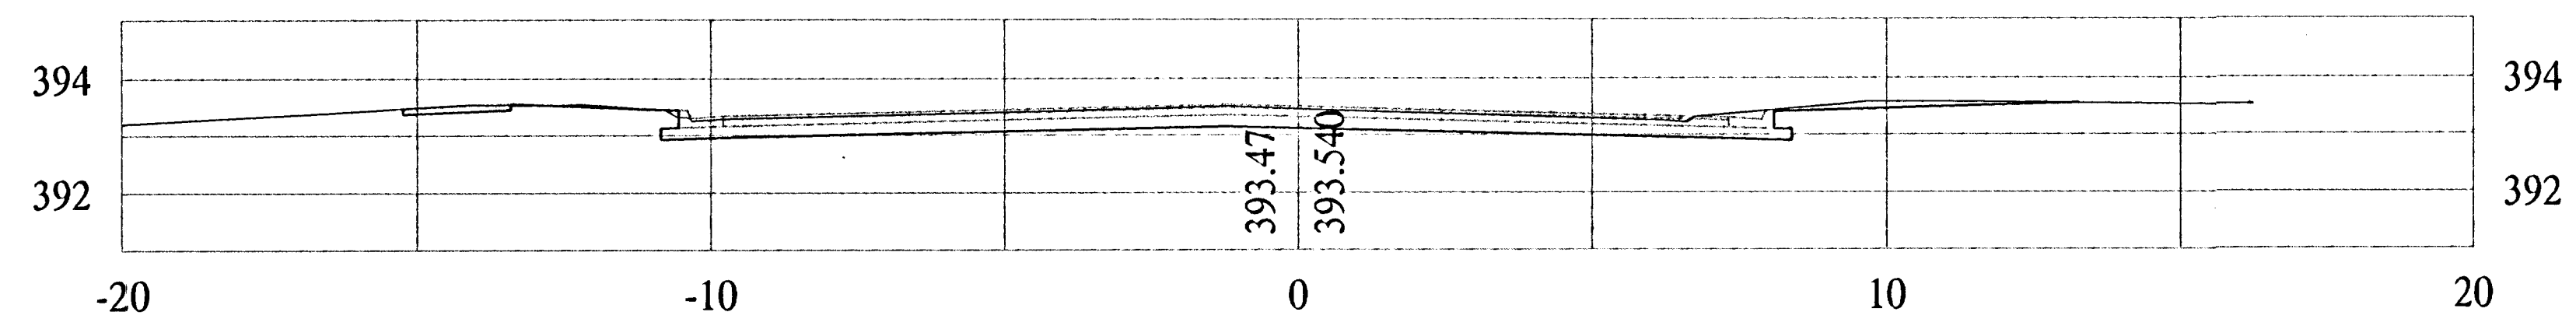


0+410

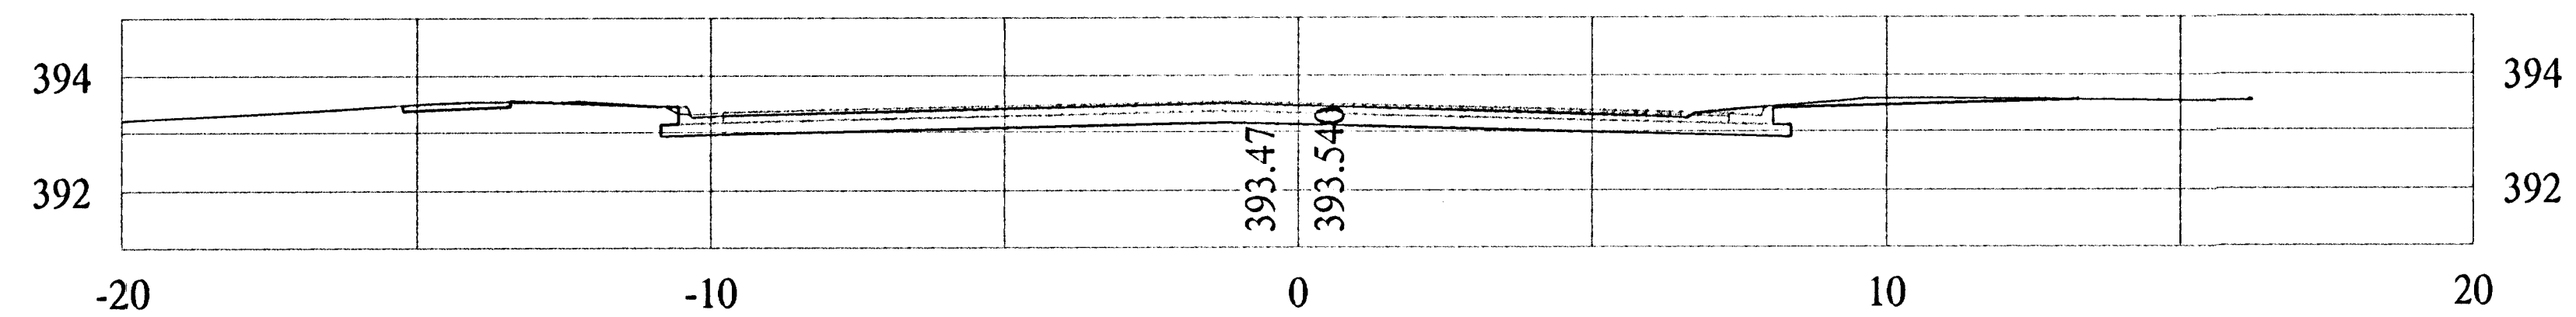


0+400

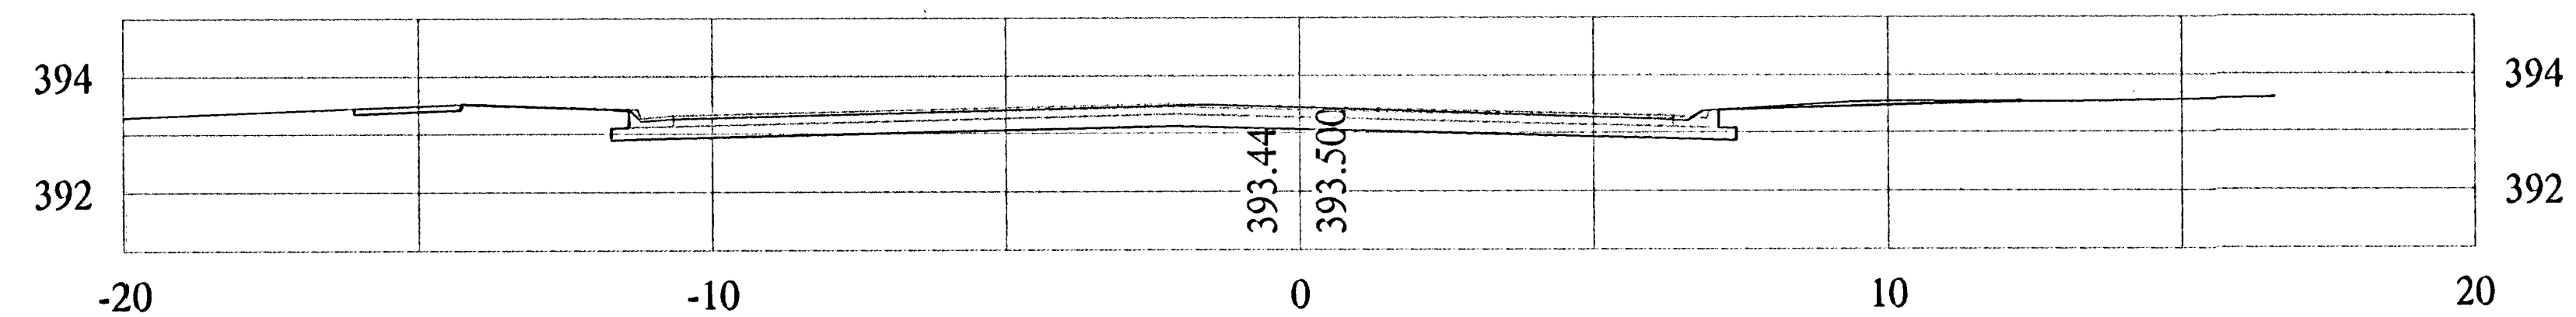


0+395.220

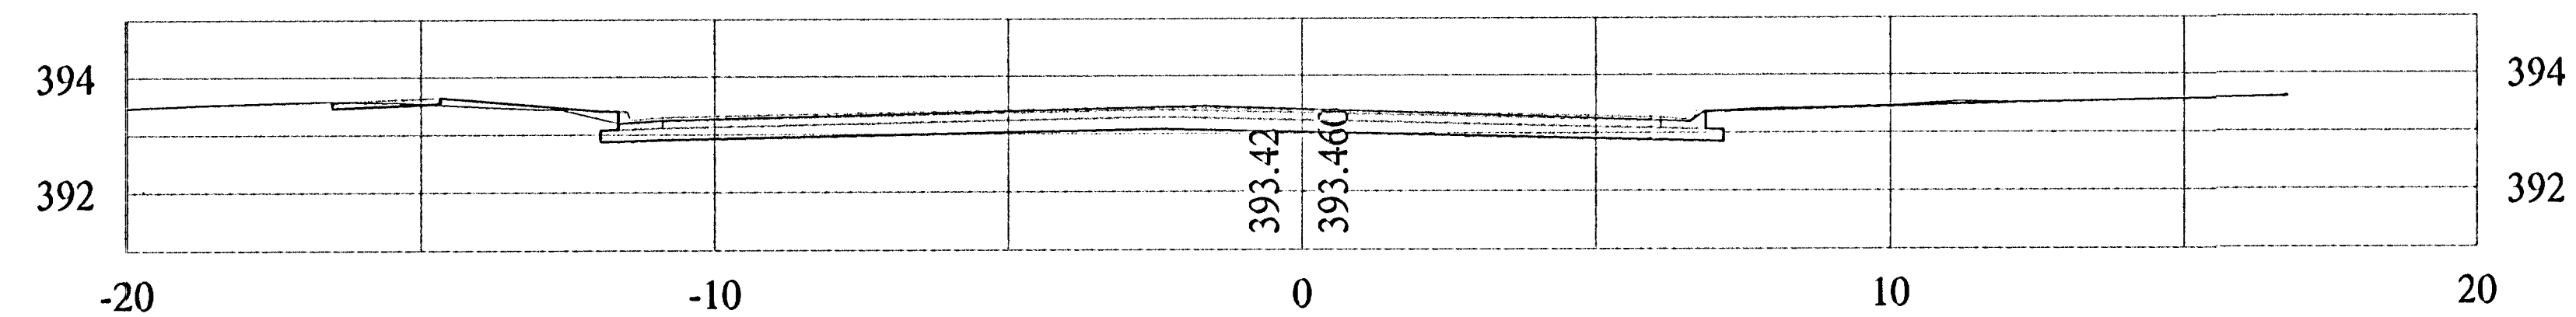

0+390

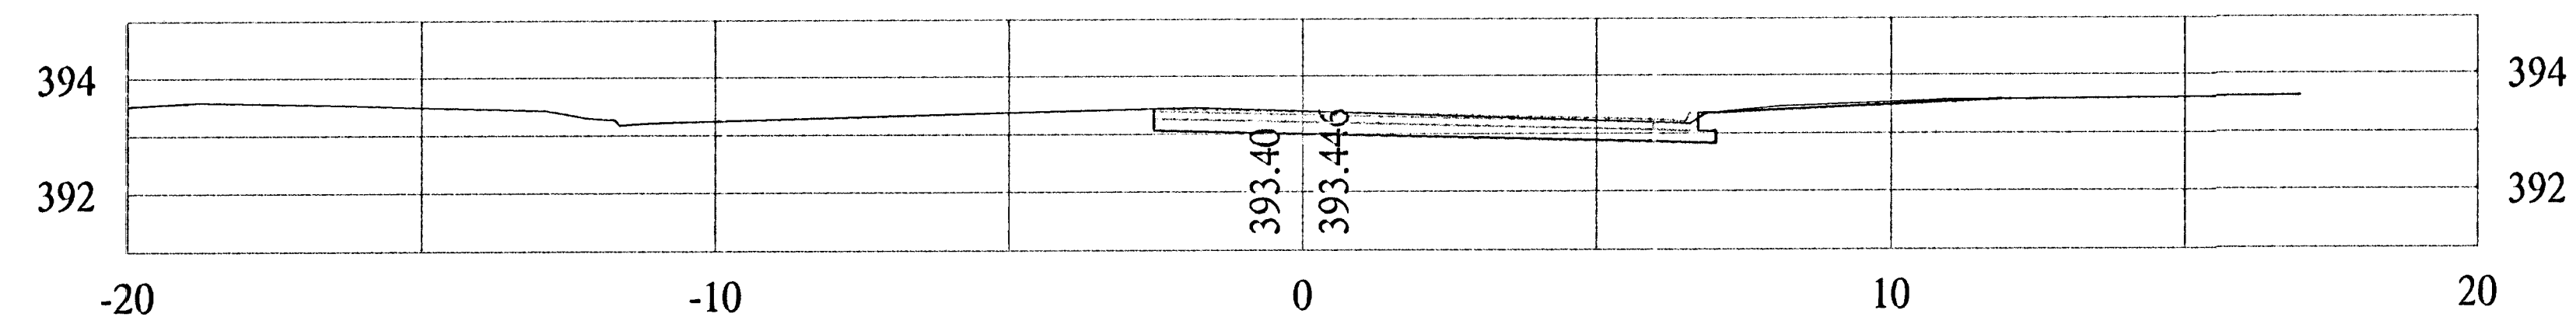

0+387.771

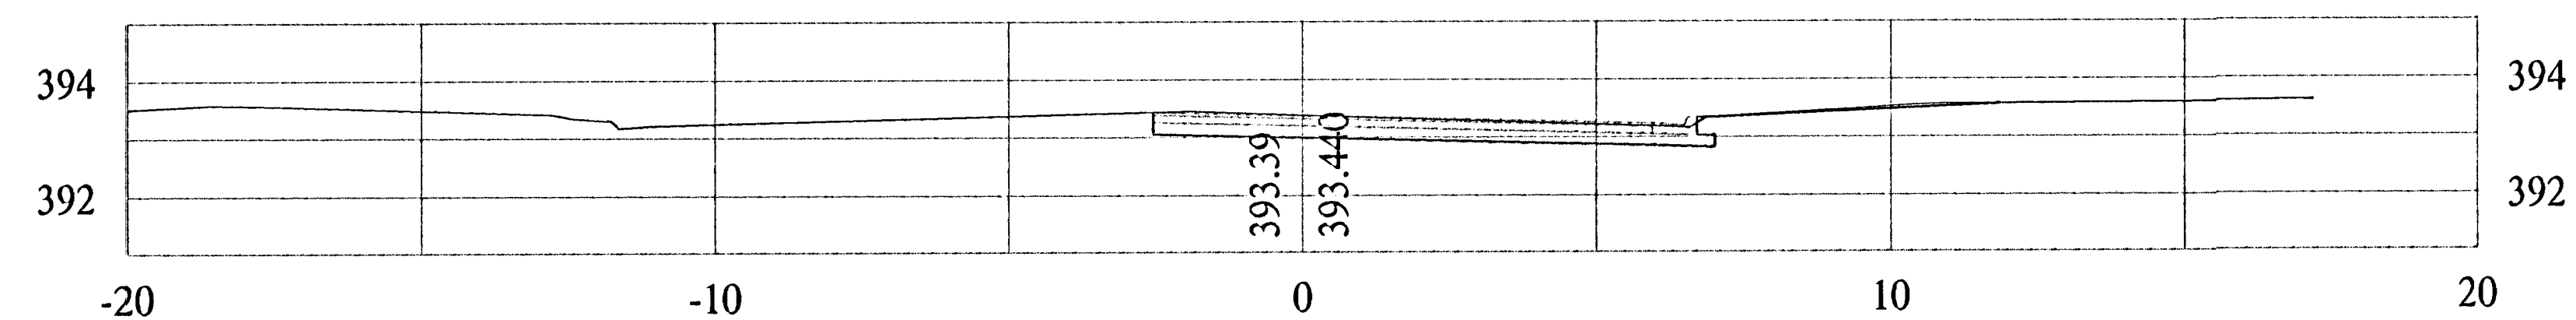

PROJECT NUMBER 472-83781	SHEET NAME Xsec 01	ENGINEERING DIRECTORY F:\HarryMcLean\Earth
DESIGN JFB	DRAWN KWR	APPROVED JFB
DATE Aug 2003	SCALE 1:100 SI	BAUGHMAN NO 01-03-E943

CAPITAL IMPROVEMENT PROJECT
CROSS SECTIONS
BASELINE 'A' McLEAN
HARRY & McLEAN INTERSECTION IMPROVEMENTS

BAUGHMAN COMPANY, P.A.
ENGINEERING, SURVEYING, & PLANNING
316-262-7271 • 315 ELLIS • WICHITA, KANSAS 67211

SHEET
45
OF
56