



FHWA REGION NO.	STATE	PROJECT NO.	FISCAL YEAR	SHEET NO.	TOTAL SHEETS
7	KANSAS	87-N-0223-01	2002	49	56


1+110

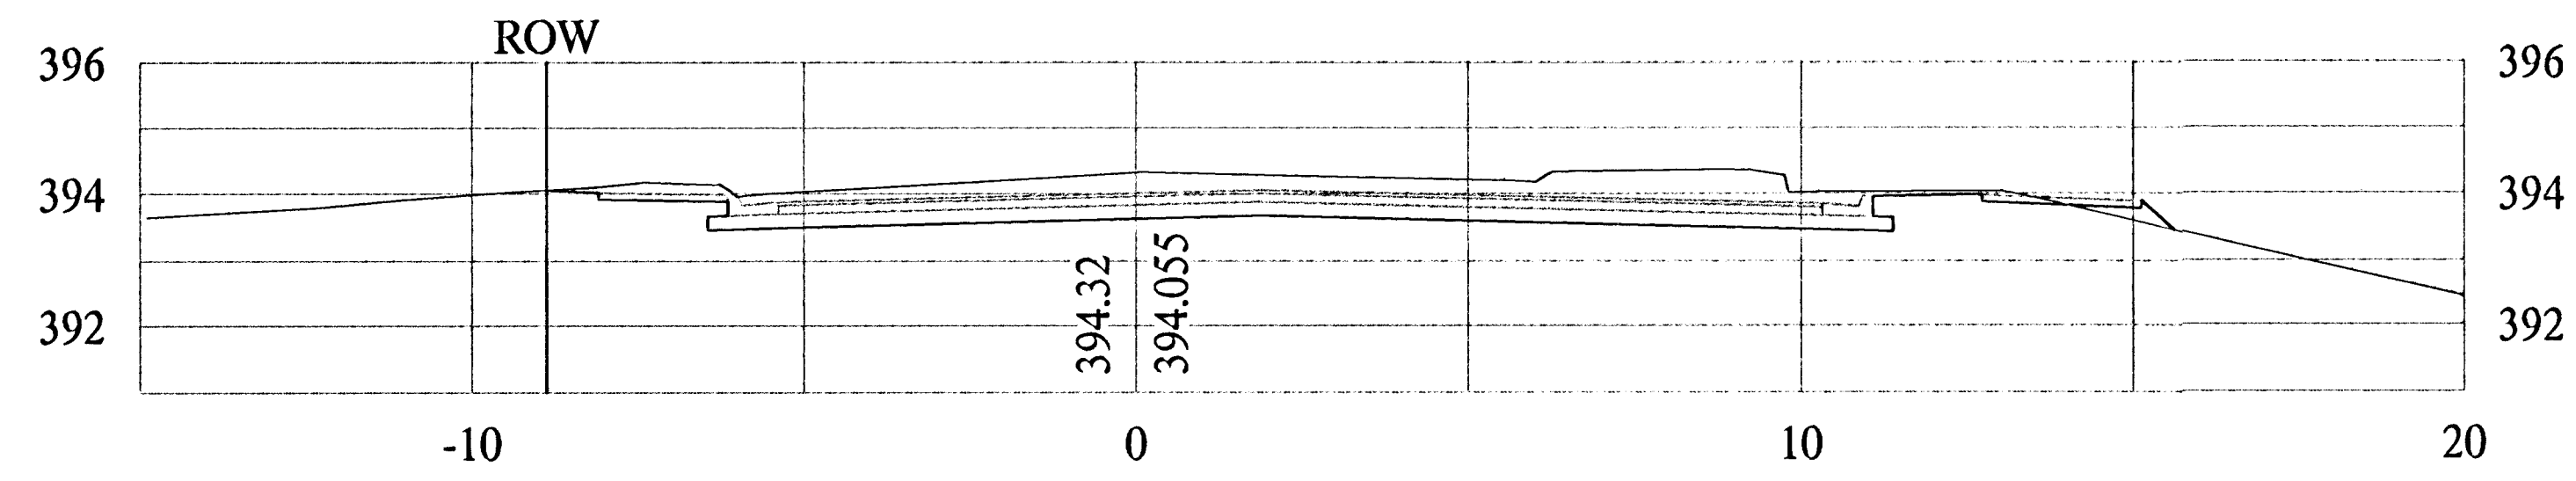


1+100

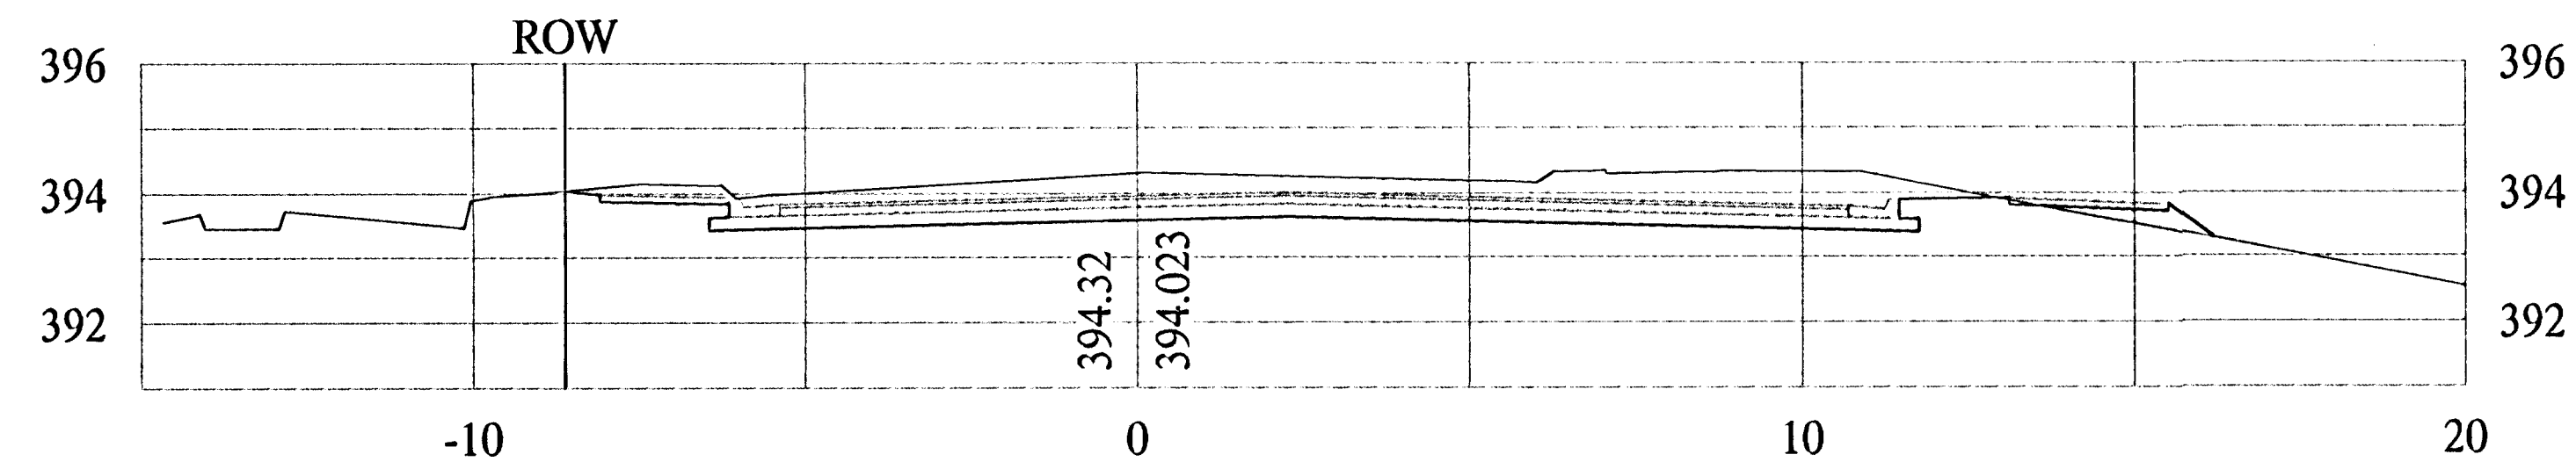


1+090

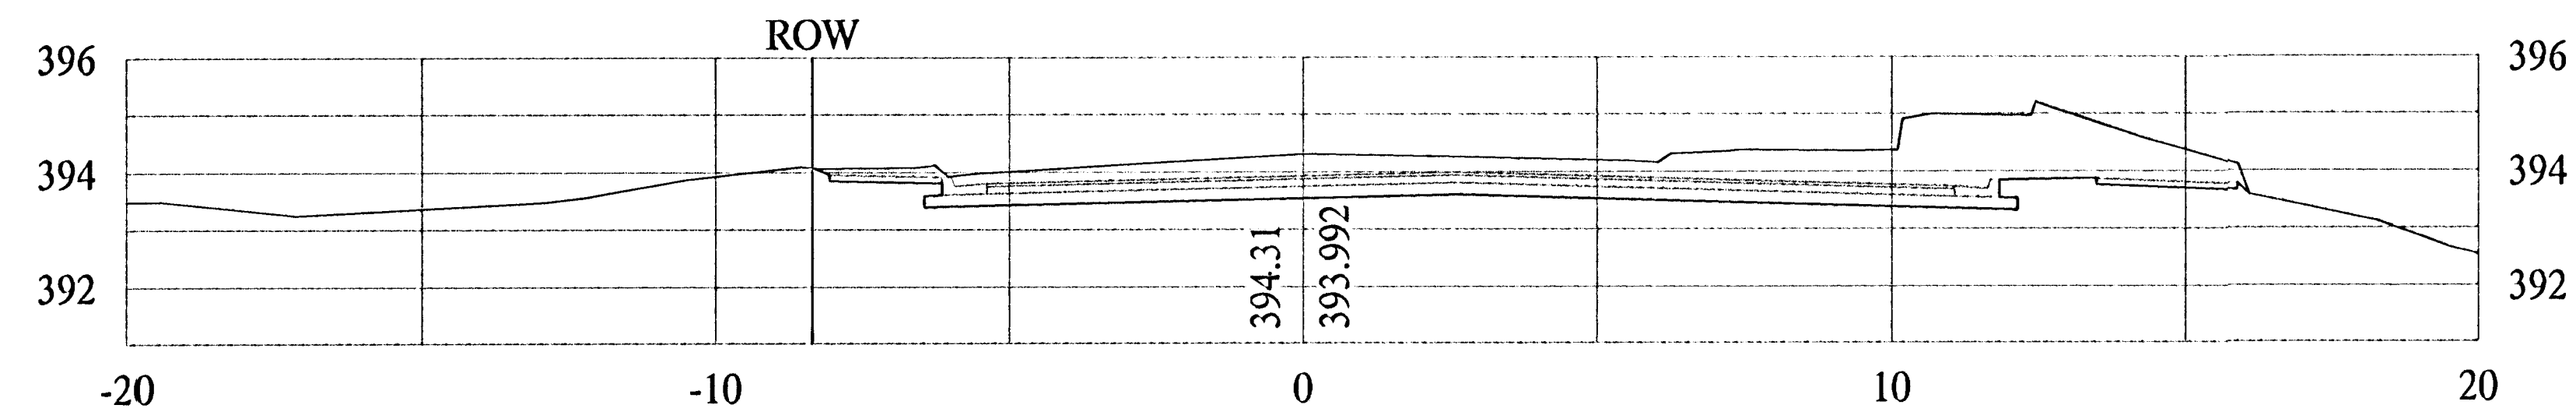

1+080

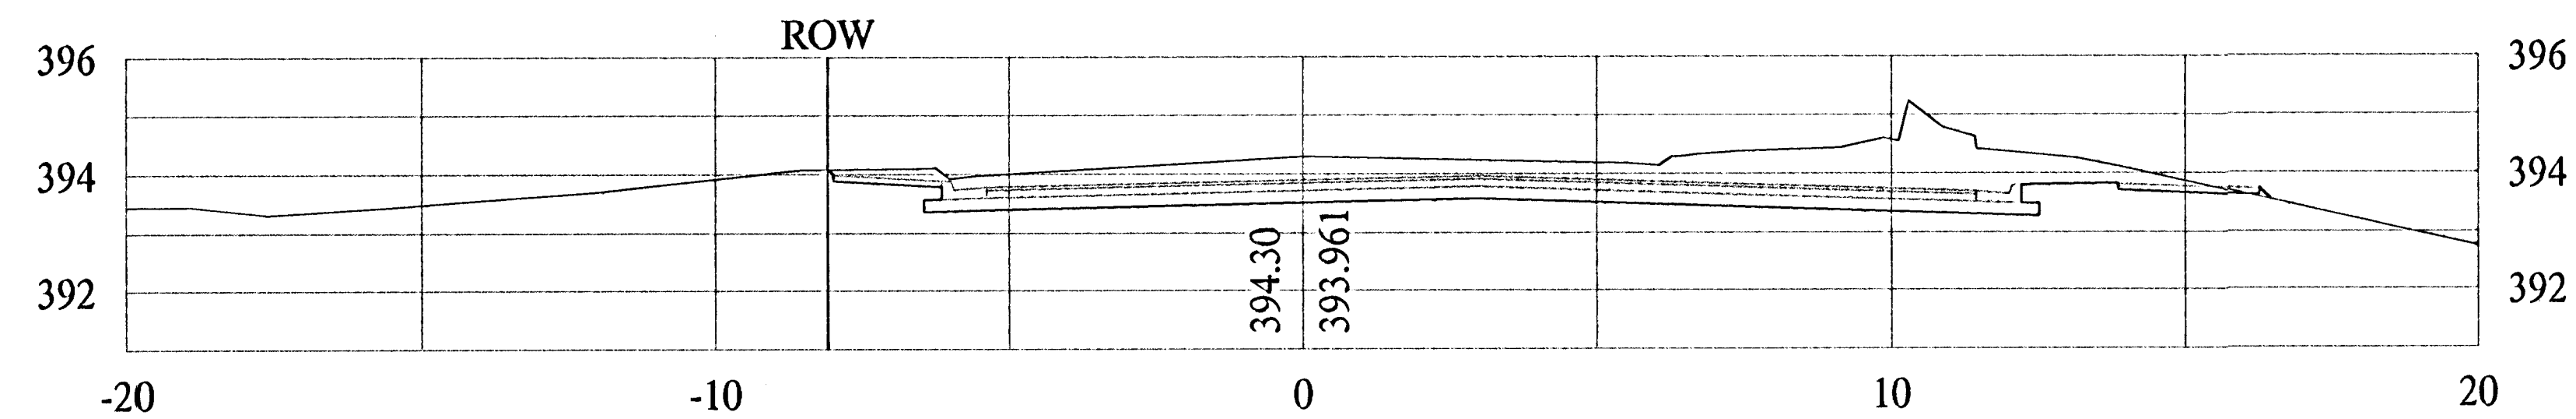

1+076.770

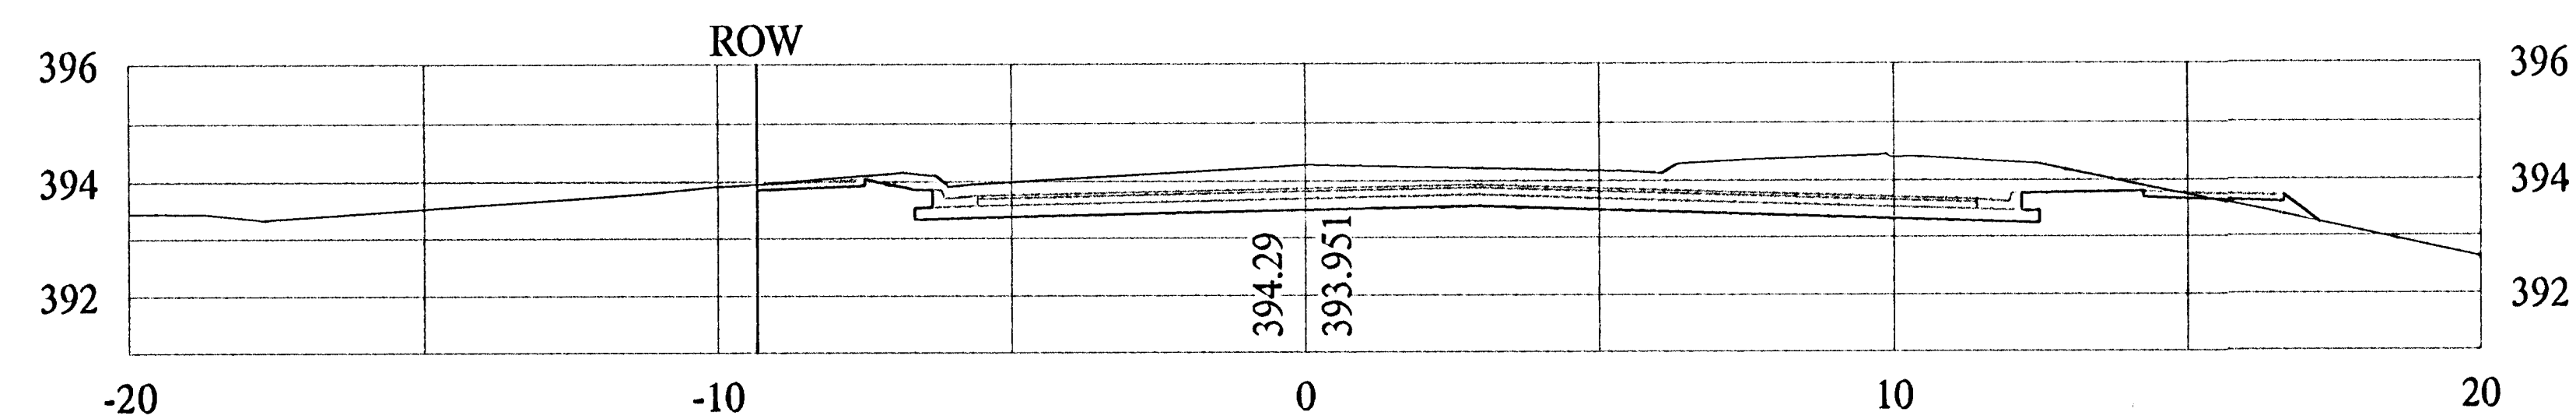

PROJECT NUMBER 472-83781		SHEET NAME Xsec 05		ENGINEERING DIRECTORY F:\HarryMcLean\Earth	
DESIGN JFB	DRAWN KWR	APPROVED JFB	DATE Aug 2003	SCALE 1:100 SI	BAUGHMAN NO 01-03-E943

CAPITAL IMPROVEMENT PROJECT  
**CROSS SECTIONS**  
**BASELINE 'B' McLEAN**  
 HARRY & McLEAN INTERSECTION IMPROVEMENTS

**BAUGHMAN COMPANY, P.A.**  
 ENGINEERING, SURVEYING, & PLANNING  
 316-262-7271 • 315 ELLIS • WICHITA, KANSAS 67211

SHEET  
49  
OF  
56