



F.H.W.A. REGION NO.	STATE	PROJECT NO.	YEAR	SHEET NO.	TOTAL SHEETS
7	KANSAS	87 N-0230-01	2003	3	73

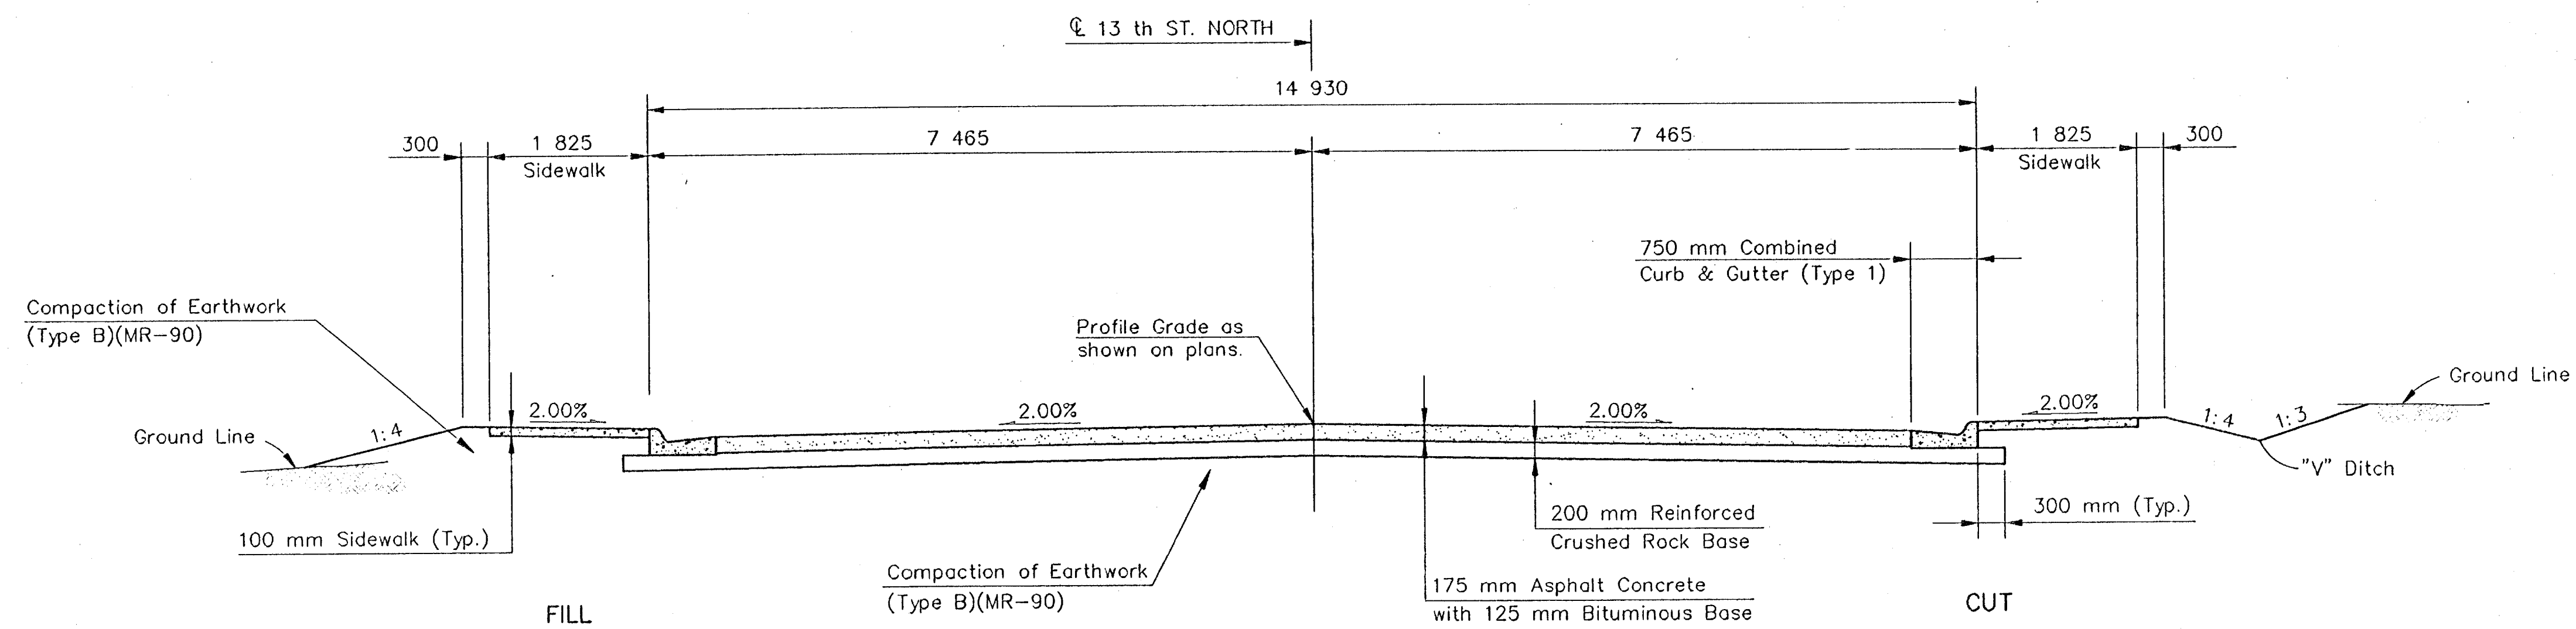


**TYPICAL SECTION**  
**13th STREET NORTH**  
 Sta. 1+936.157 to Sta. 2+039.158

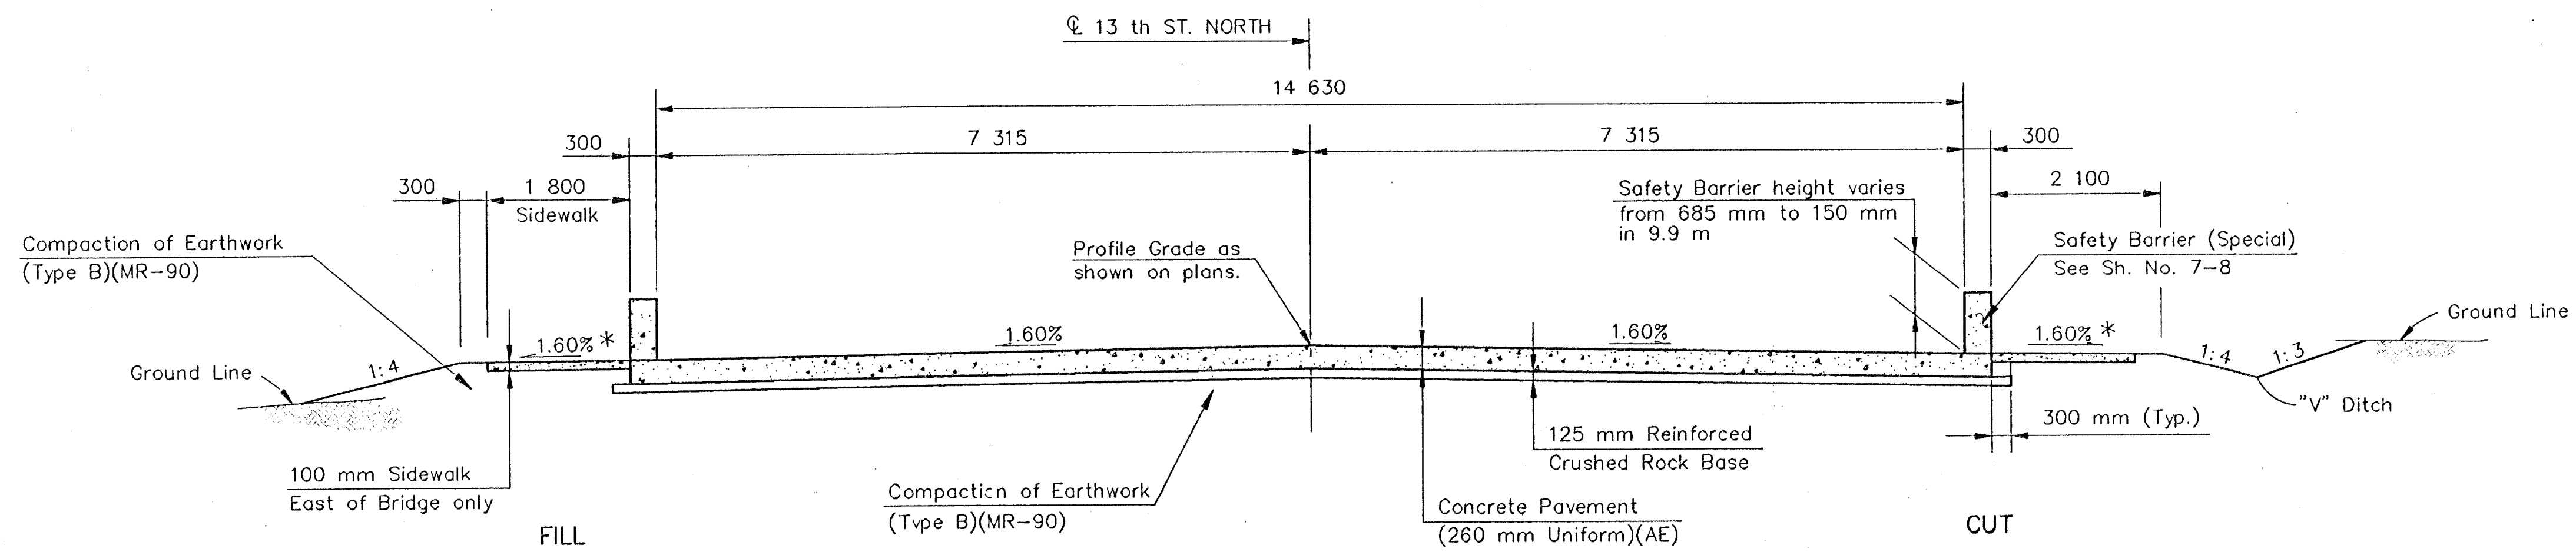

**TYPICAL SECTION**  
**13th STREET NORTH**  
 Sta. 1+923.914 to Sta. 1+936.157

\* Transition Slope from 2.00% towards curb & gutter Sta. 1+936.157 to 1.60% to match sidewalk at bridge

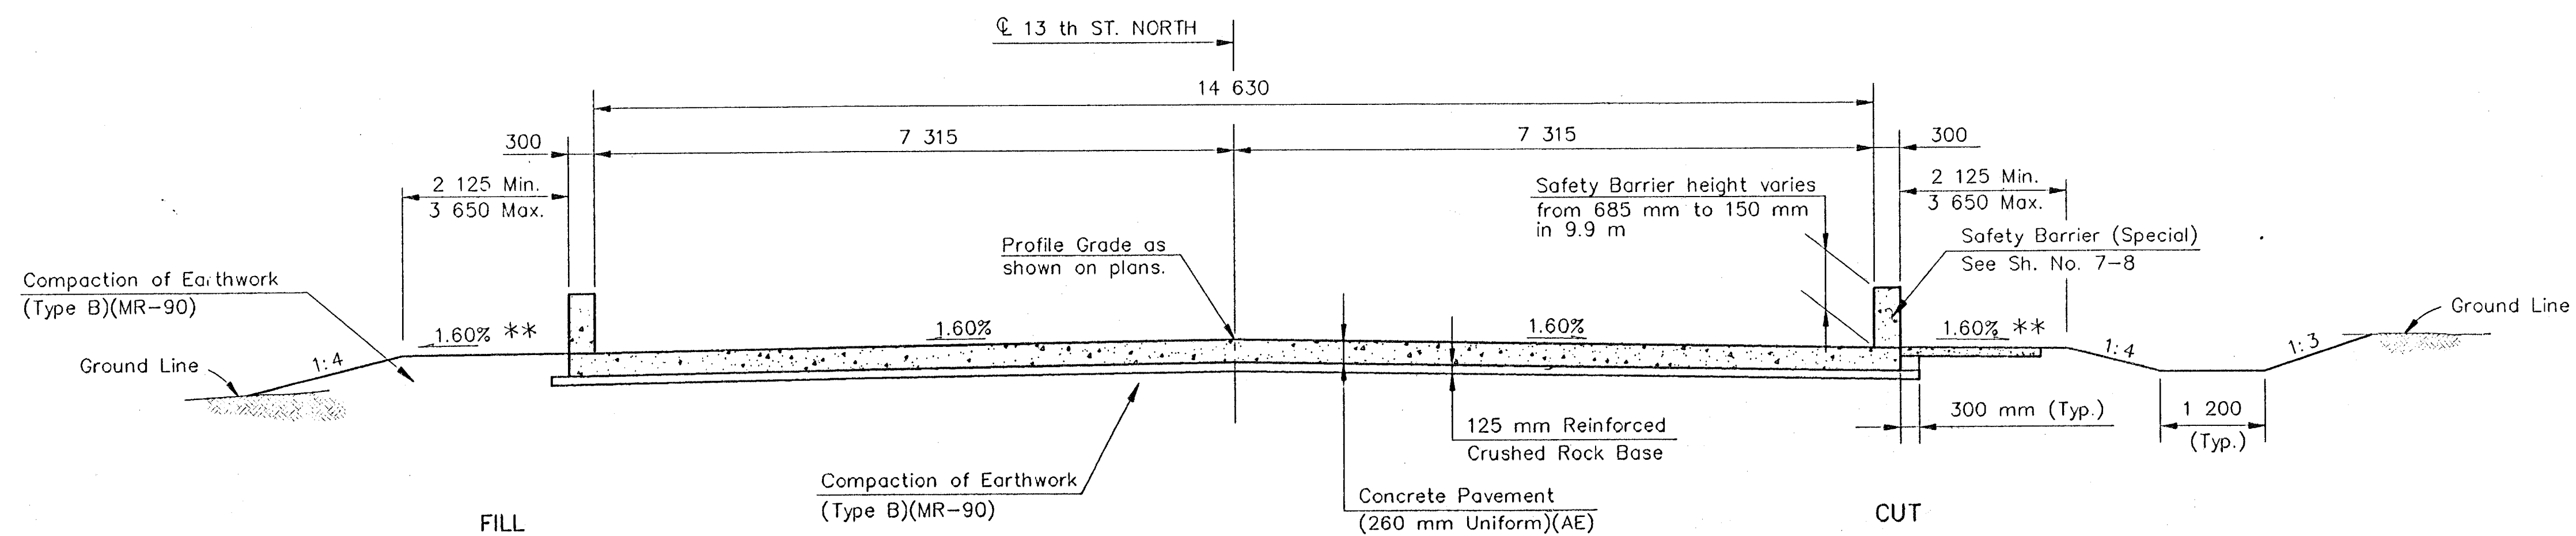


**TYPICAL SECTION**  
**13th STREET NORTH**  
 Sta. 1+829.843 to Sta. 1+842.086

\*\* Transition Slope from 2.00% towards curb & gutter Sta. 1+829.843 to 1.60% to match sidewalk at bridge

PROJECT NO. 87 N-0230-01

TYPICAL SECTIONS  
 13 th ST. NORTH OVER  
 COWSKIN CREEK

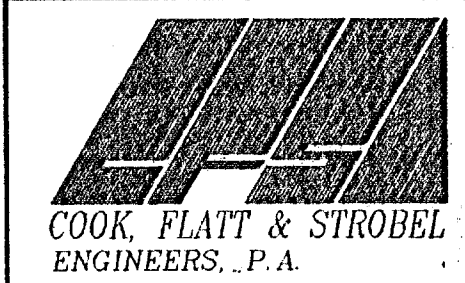

DESIGNED	SCALE NO
DATE	SCALE
QUANTITIES	SHEET OF

CITY OF WICHITA  
 SEDGWICK COUNTY