


INDEX OF SHEETS

PAGE 1 - TITLE SHEET
 PAGE 2 - GENERAL NOTES
 PAGE 3 - PLAN SHEET
 PAGE 4-9 - DETAILS


**WEST HIGH SCHOOL
 SIGNALIZED CROSSWALK
 ON LINCOLN STREET
 C.O.W. PROJECT. NO. 472-85339
 OCA NO. 707116**

**CITY OF WICHITA, KANSAS
 GARY JANZEN P.E.- CITY ENGINEER**

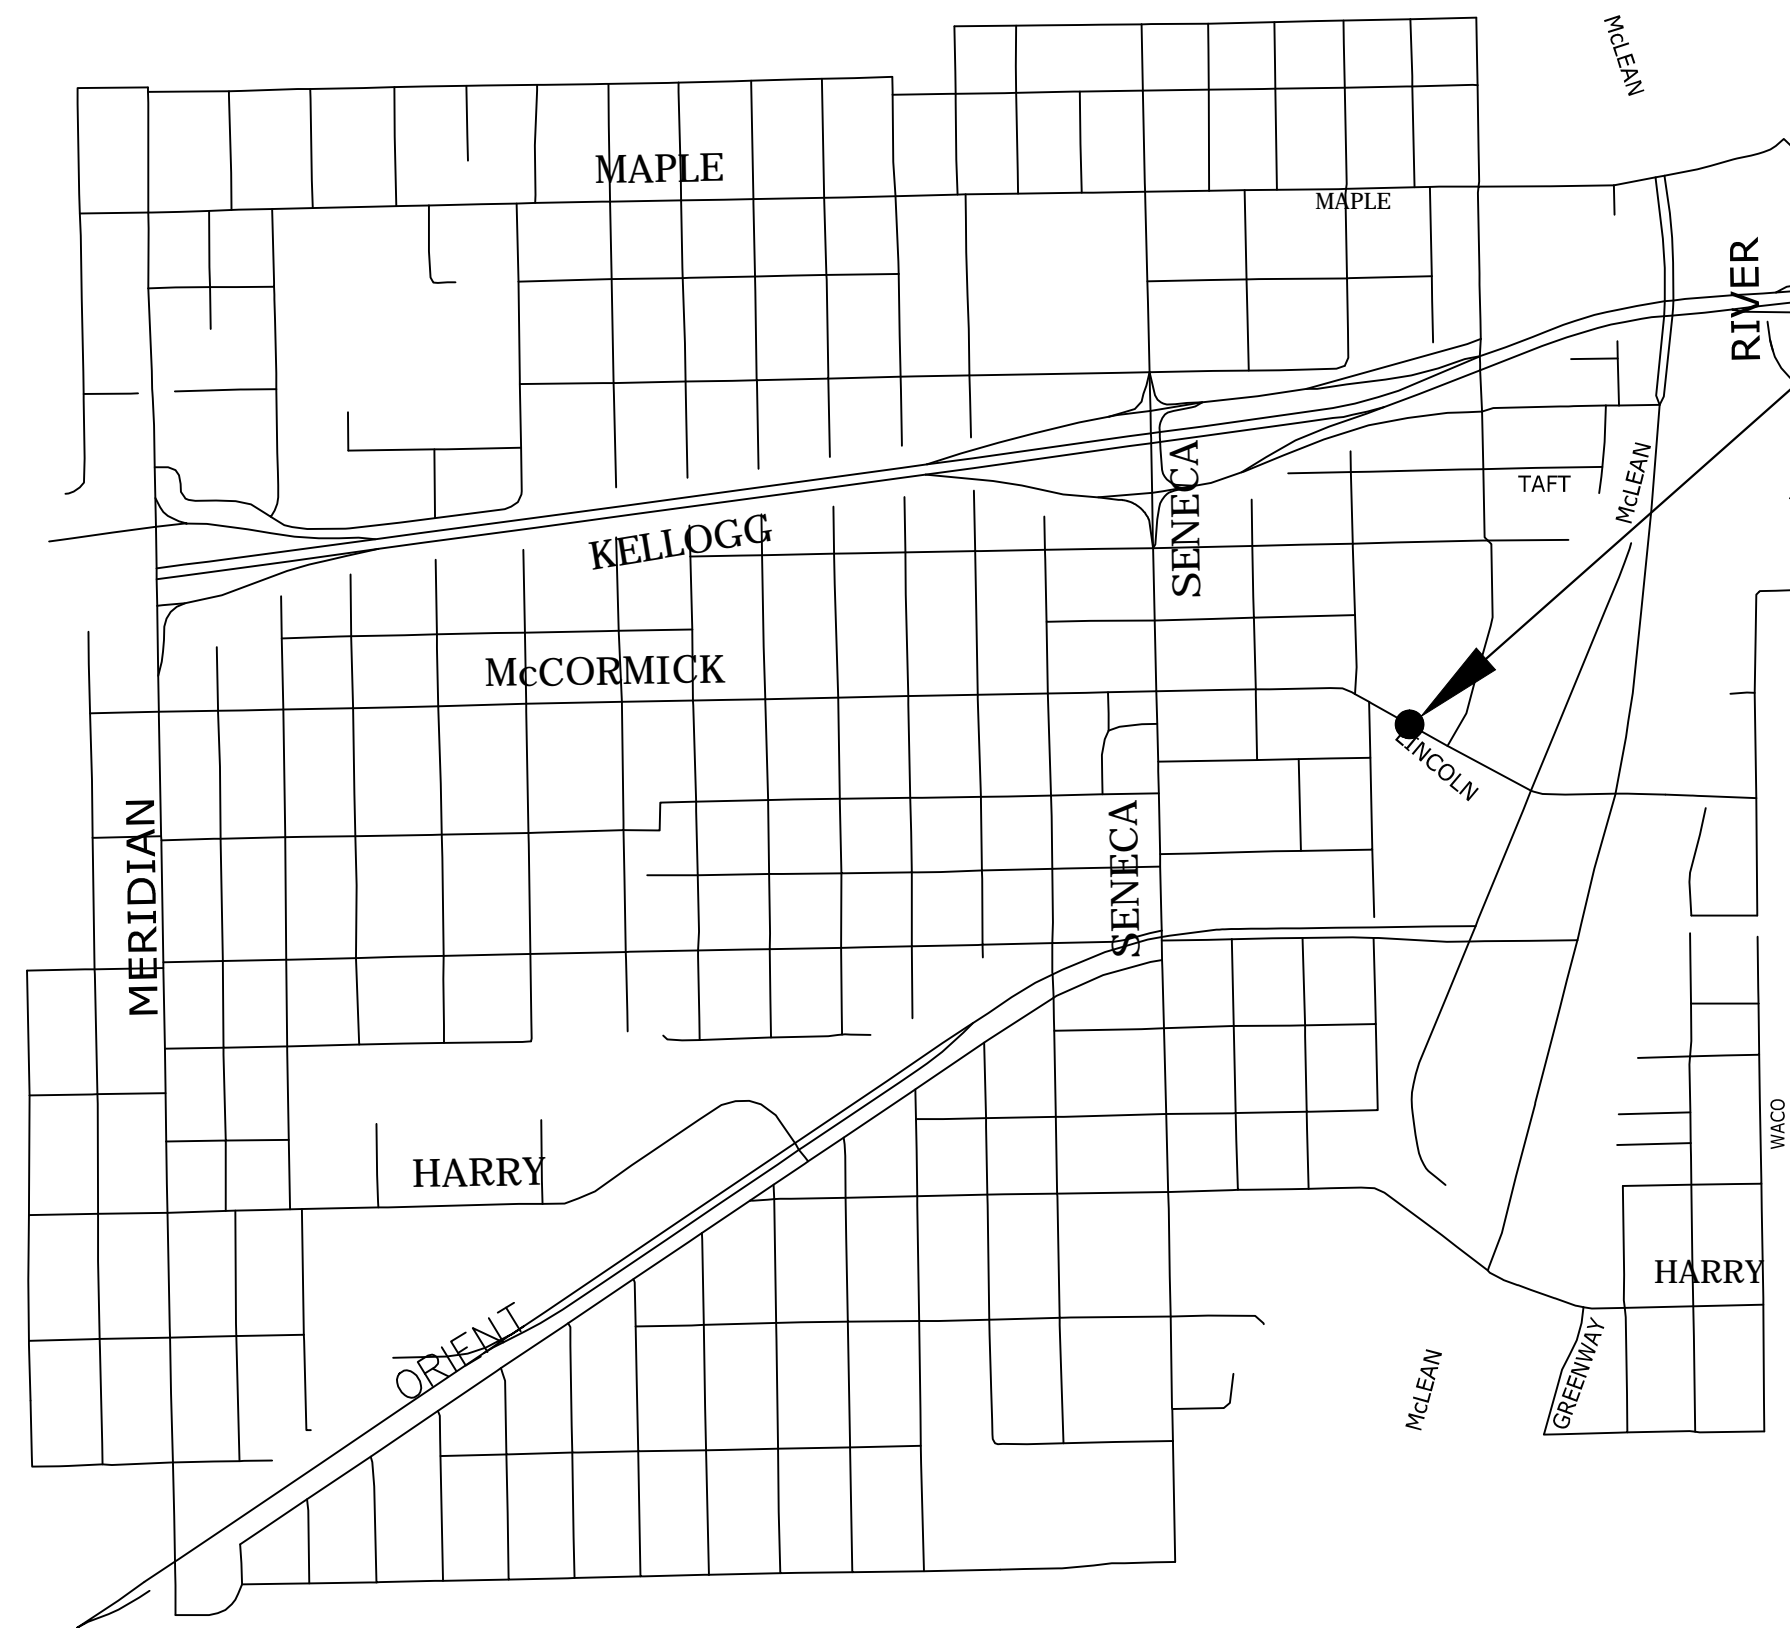

**Project Location:
 Lincoln W of McLean**

REVISION DATE: MAY 2013

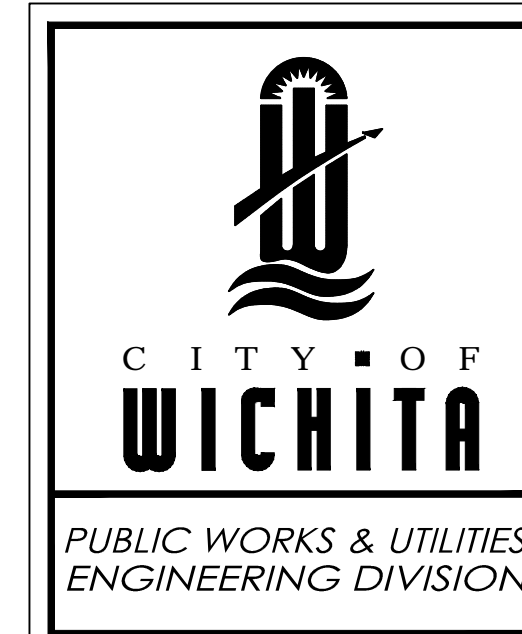

<i>West High School Crosswalk on Lincoln</i>		
CITY ENGINEER GARY JANZEN, P.E.		
PROJECT NUMBER 472-85339	OCA NUMBER 707116	DATE Sept. 28, 2016
CITY ENGINEER'S OFFICE CITY HALL - SEVENTH FLOOR 455 NORTH MAIN STREET WICHITA, KANSAS 67202-1620 (316) 268-4501		SHEET Location Map 1