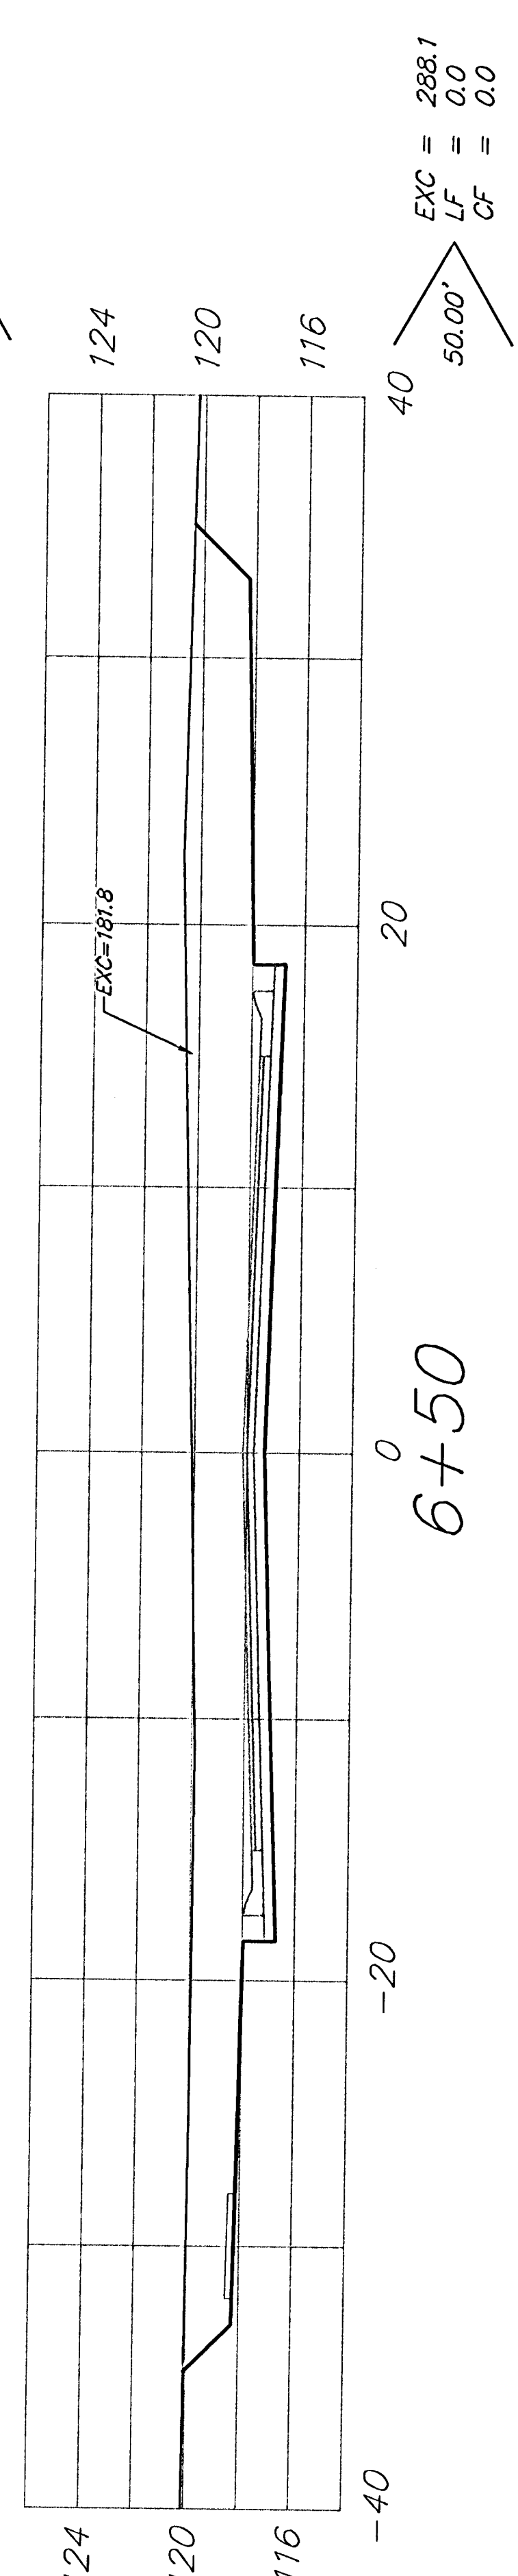
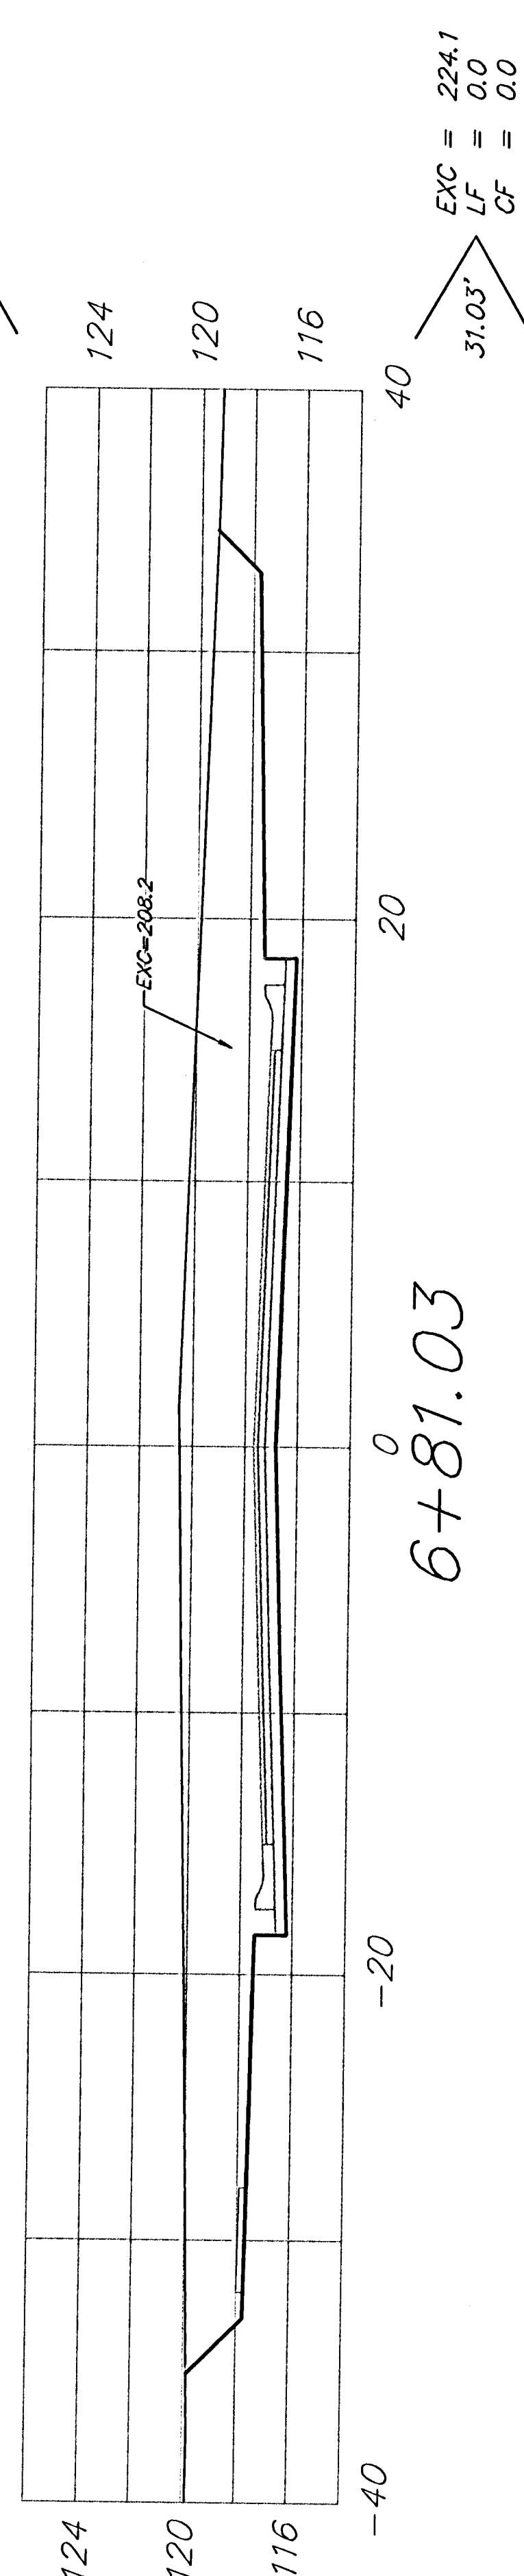
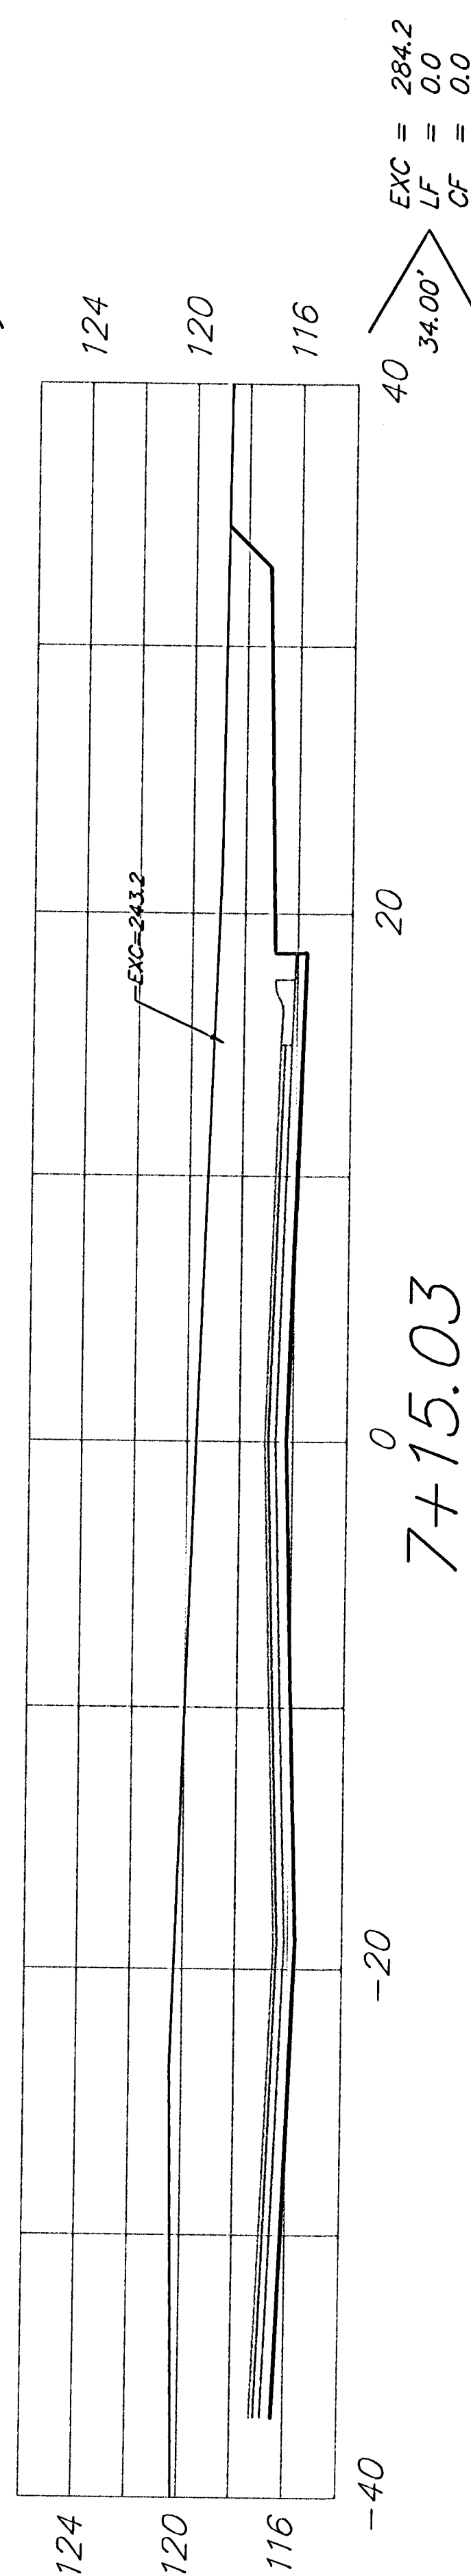
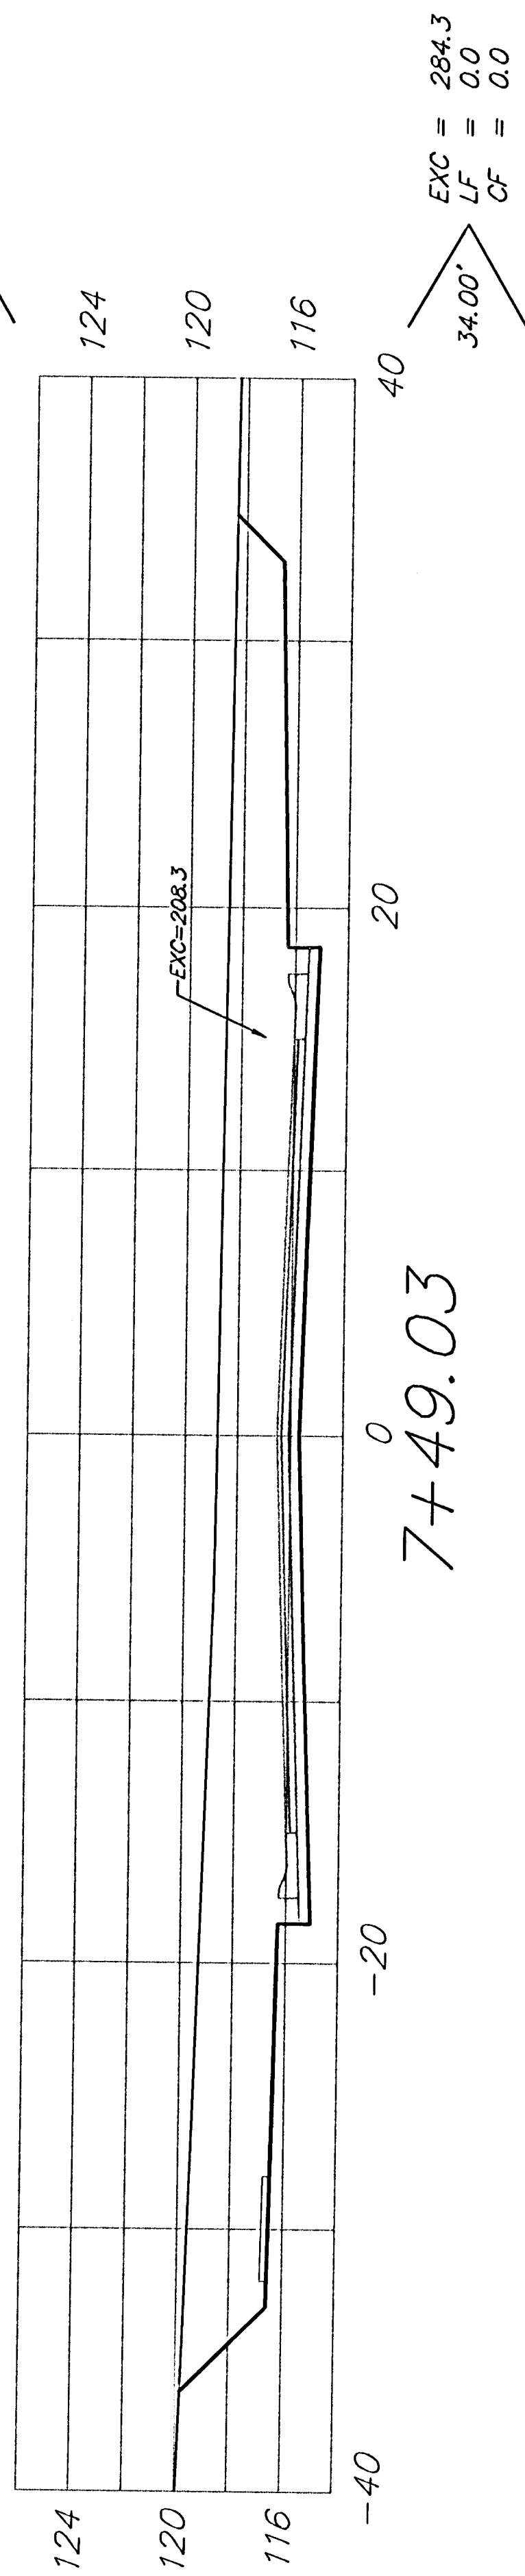
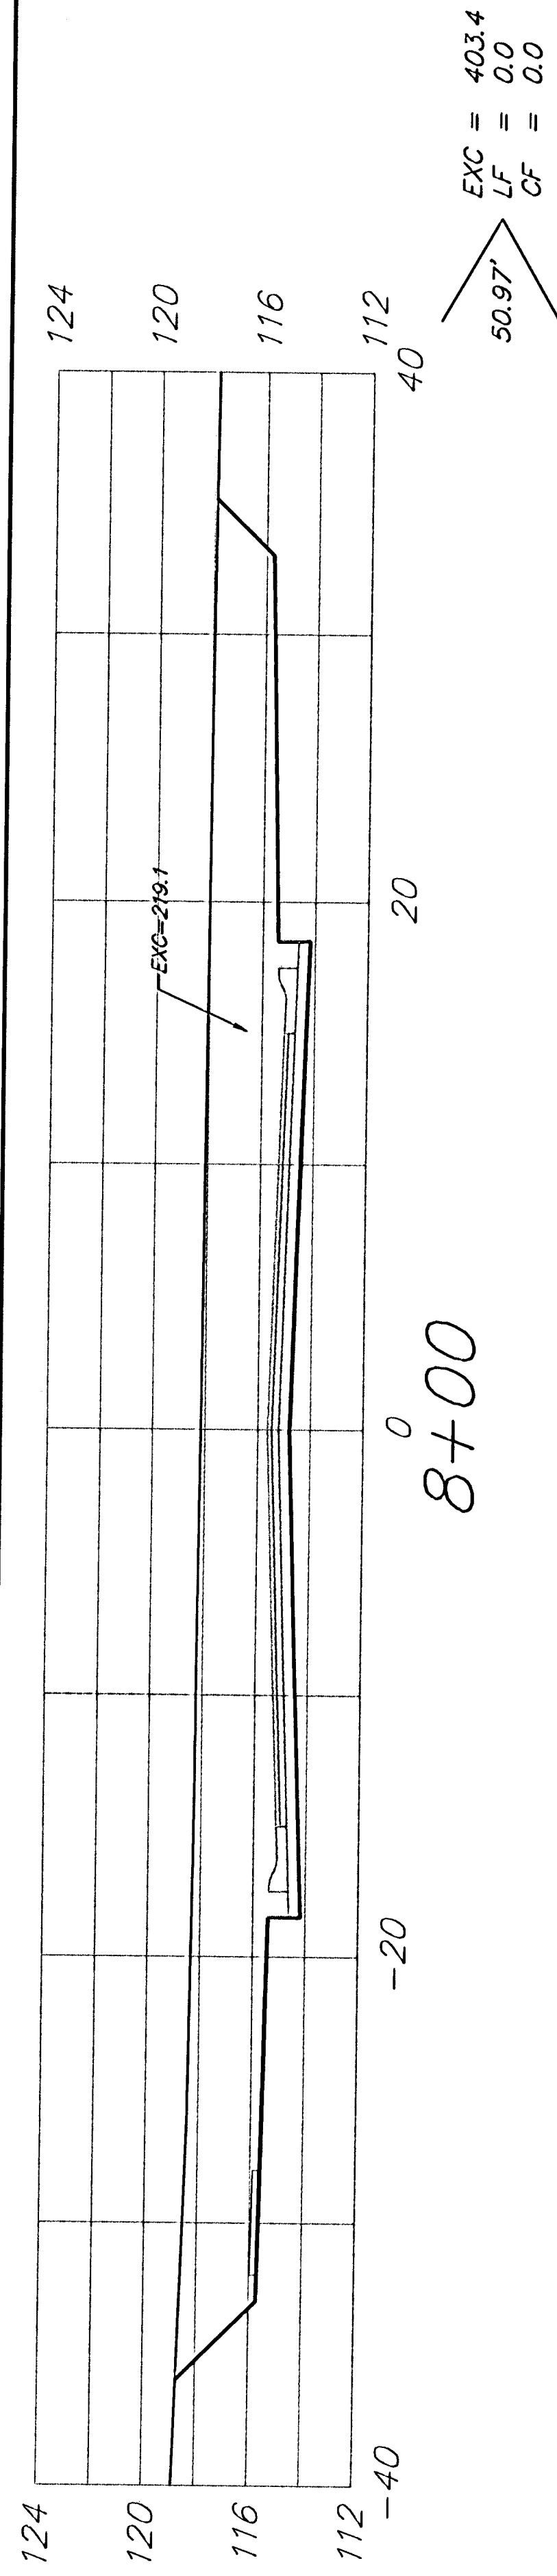


44TH STREET SOUTH

Sheet Totals:
 Excavation = 1,990.2 C.Y.
 Loose Fill = 0.0 C.Y.
 Compacted Fill = 0.0 C.Y.