


SCALE: 1"=10'

6"x12" W4xW4 WIRE FABRIC REINFORCING SHALL BE PLACED SUCH THAT THE WIRES WITH THE 6" SPACING WILL RUN PARALLEL WITH THE LONGITUDINAL JOINT.

Monolithic Edge Curb
See Detail B
Sh. No. 7
 $\Delta=90^\circ$
 $R=20'$ Fc.Cb.

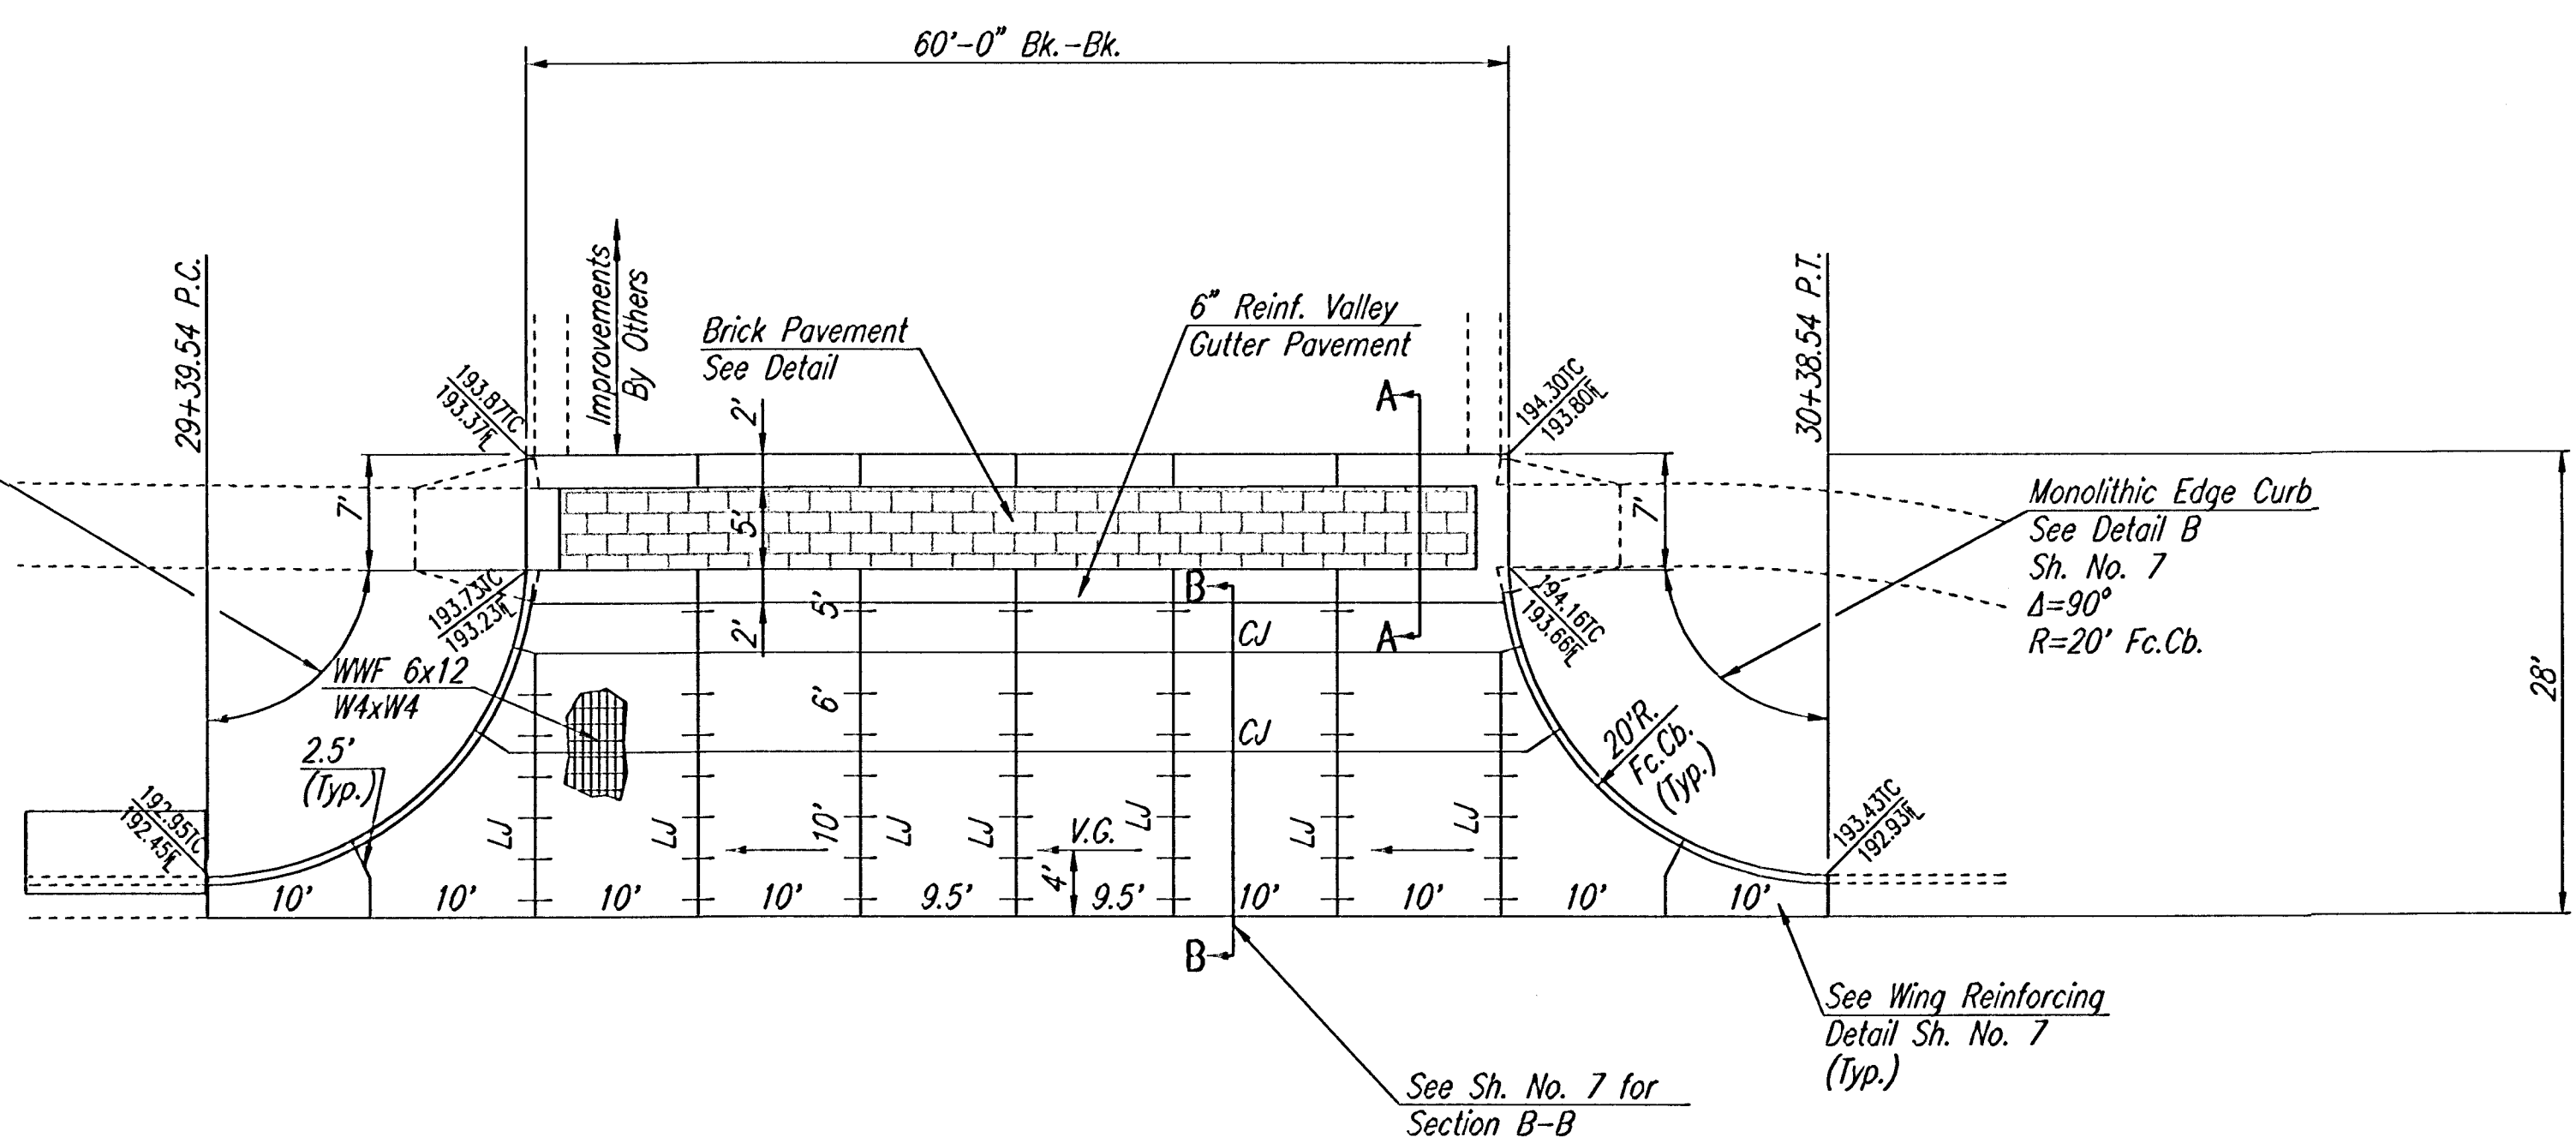


CL WEBB ROAD

REINFORCED VALLEY GUTTER

SCALE: 1"=10'

6"x12" W4xW4 WIRE FABRIC REINFORCING SHALL BE PLACED SUCH THAT THE WIRES WITH THE 6" SPACING WILL RUN PARALLEL WITH THE LONGITUDINAL JOINT.



Monolithic Edge Curb
See Detail B
Sh. No. 7
 $\Delta=84^\circ 53' 17''$
 $R=20'$ Fc.Cb.

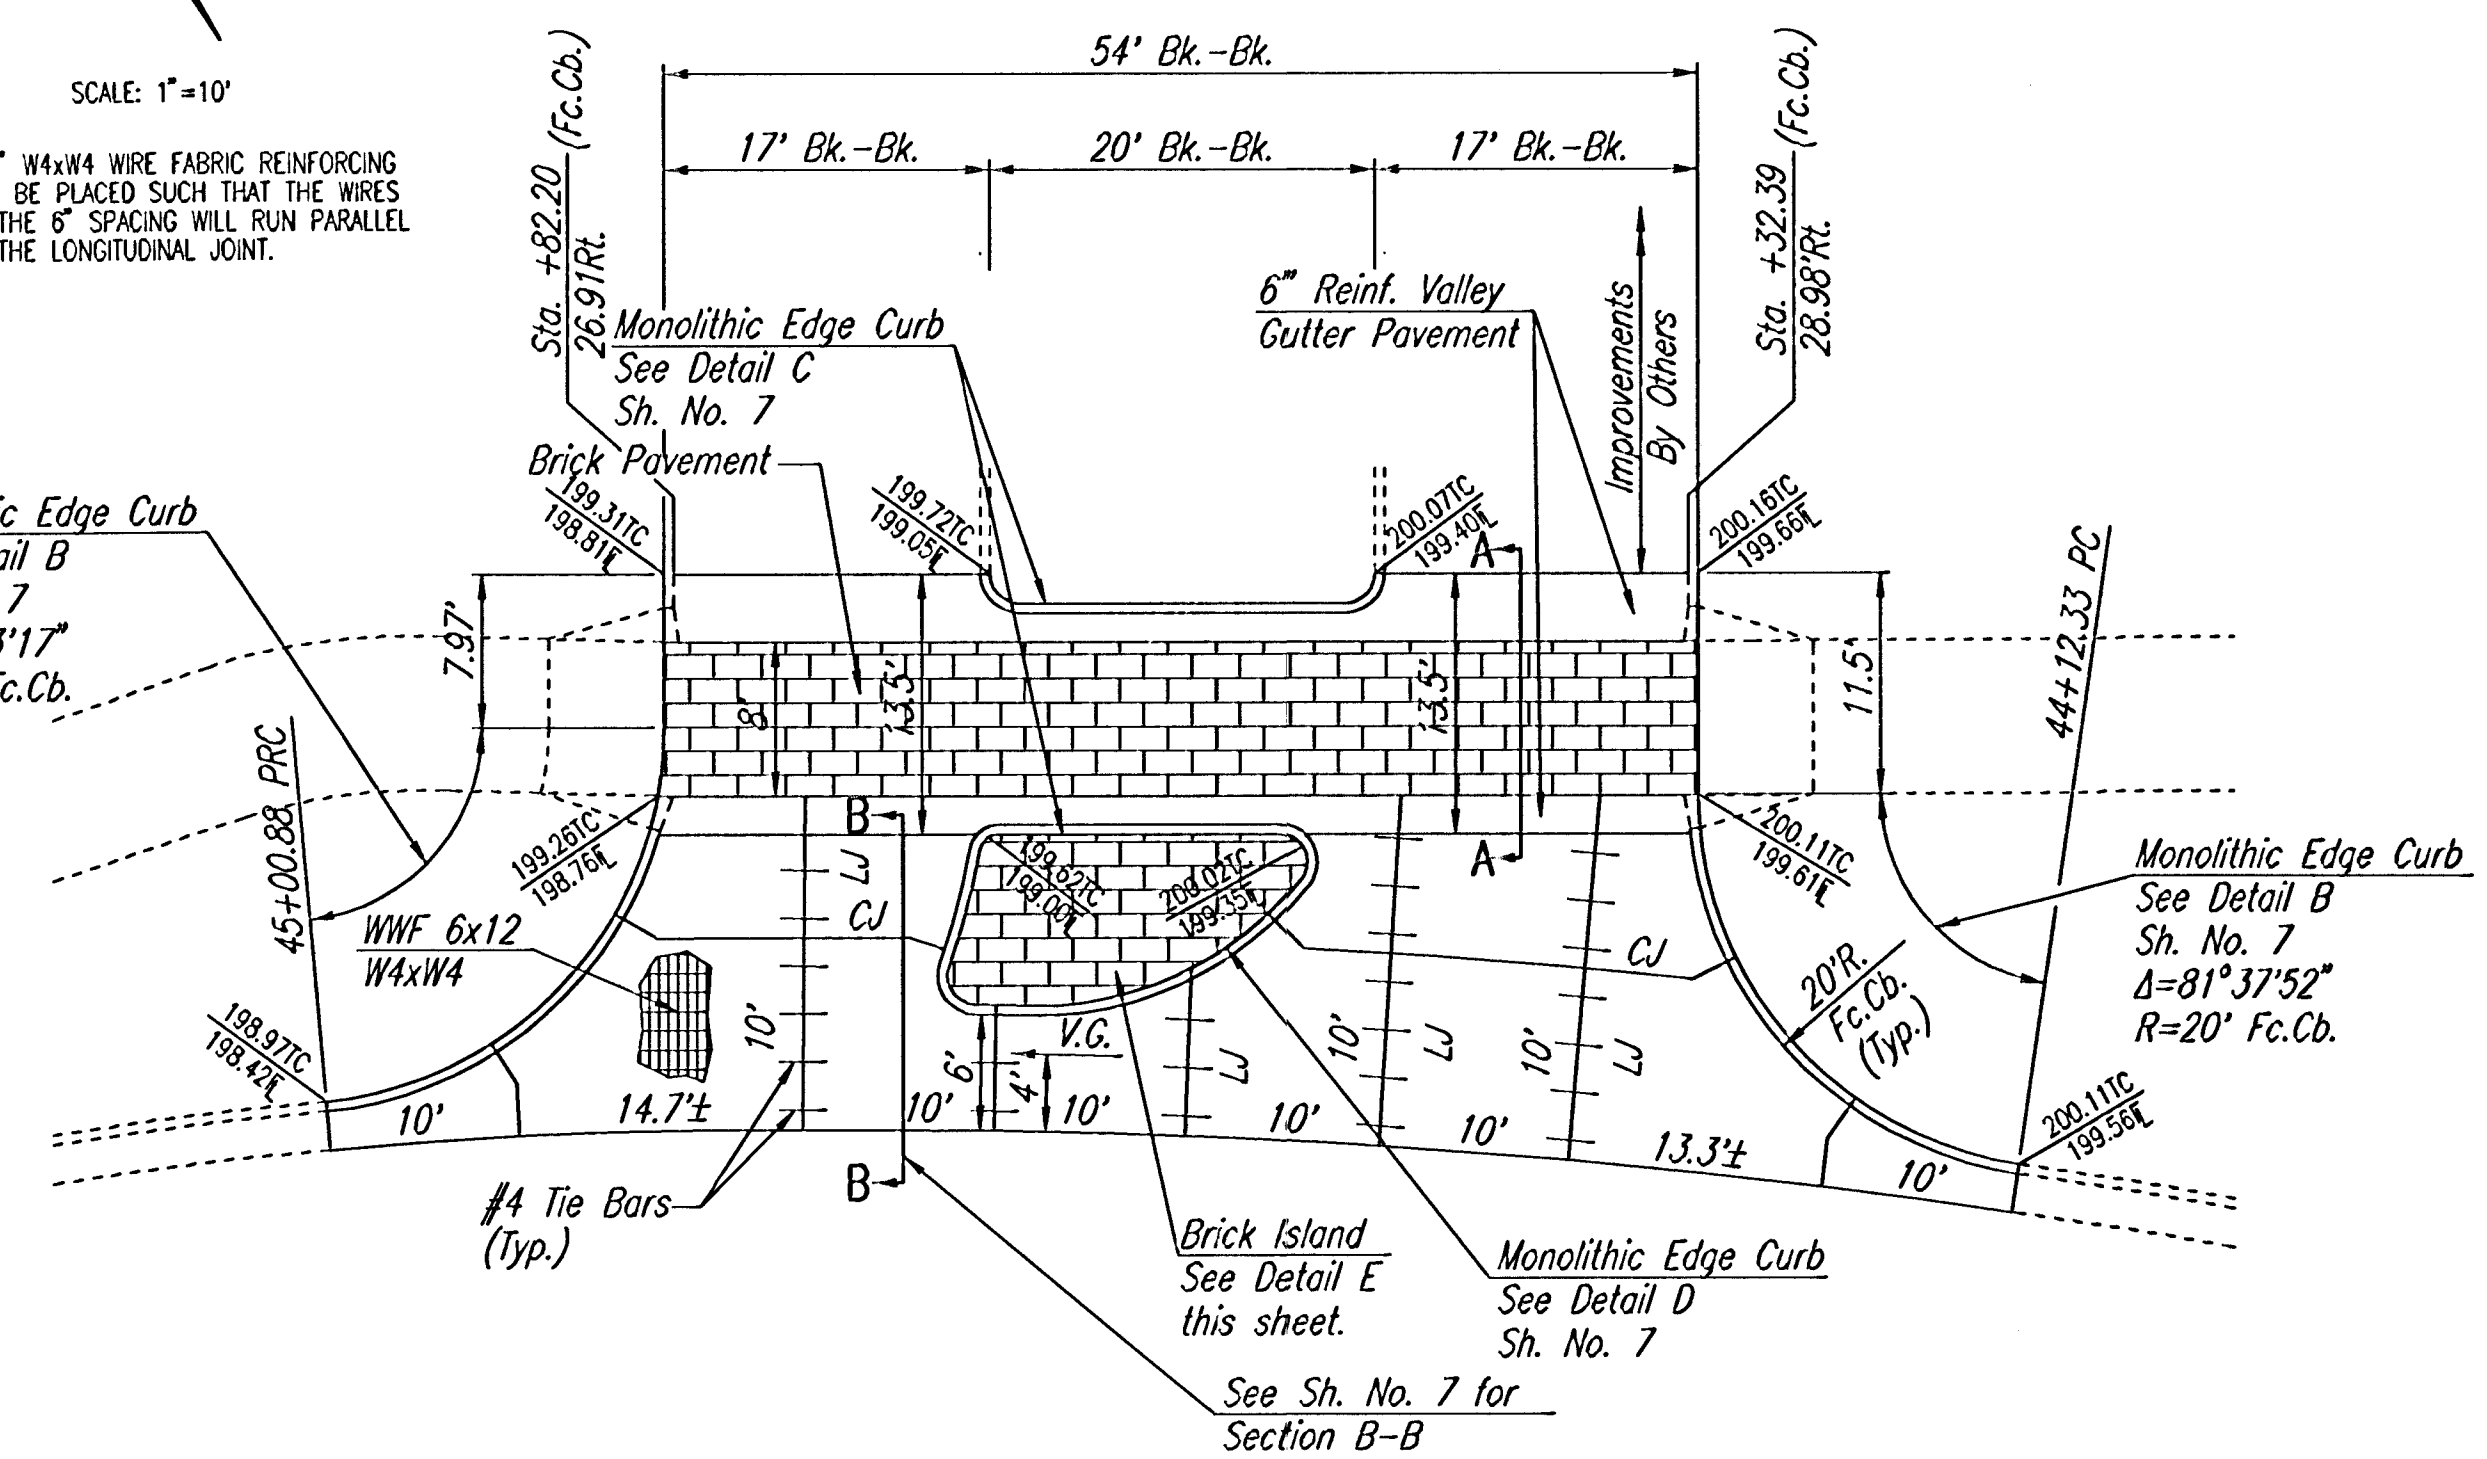


CL WILSON ESTATES PARKWAY

REINFORCED VALLEY GUTTER

NOTE: THE CONTRACTOR SHALL LOCATE AND MAINTAIN THE INTEGRITY OF THE SPRINKLER SYSTEM. ANY ADJUSTMENT SHALL BE INCIDENTAL TO OTHER BID ITEMS. ANY REPAIRS REQUIRED DUE TO DAMAGE DURING CONSTRUCTION SHALL BE AT THE CONTRACTOR'S EXPENSE.

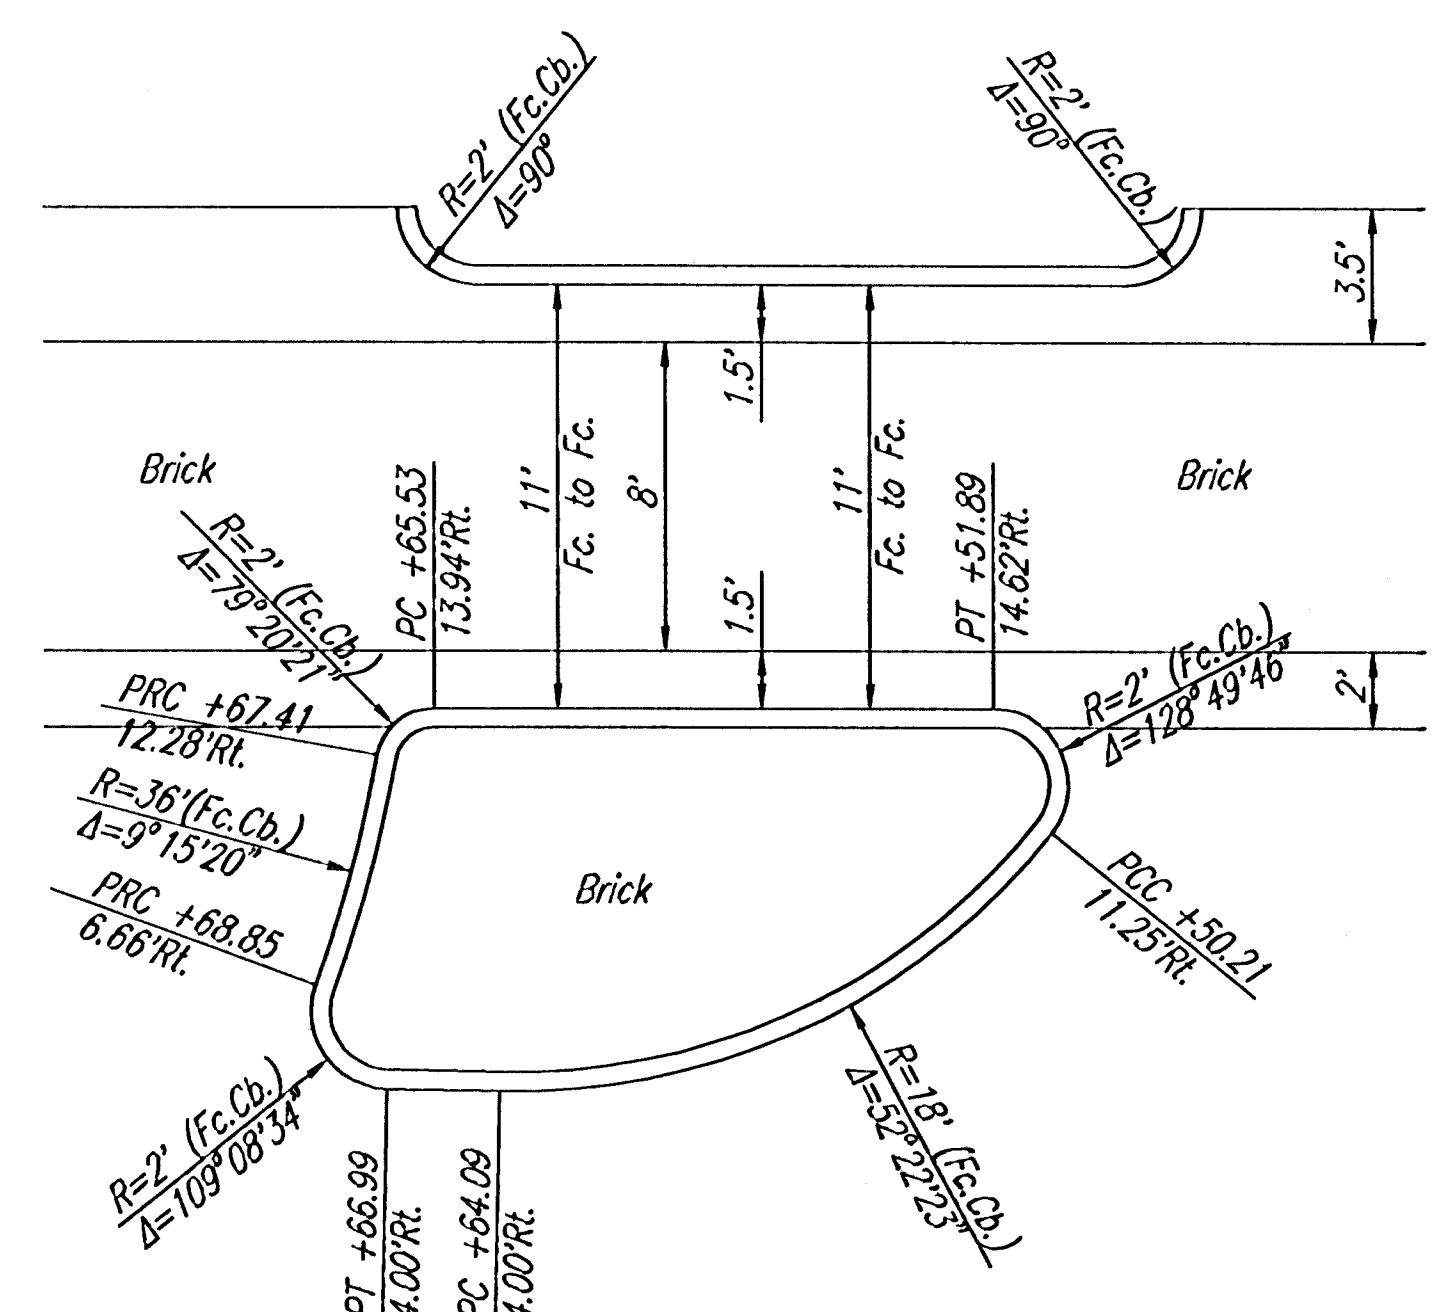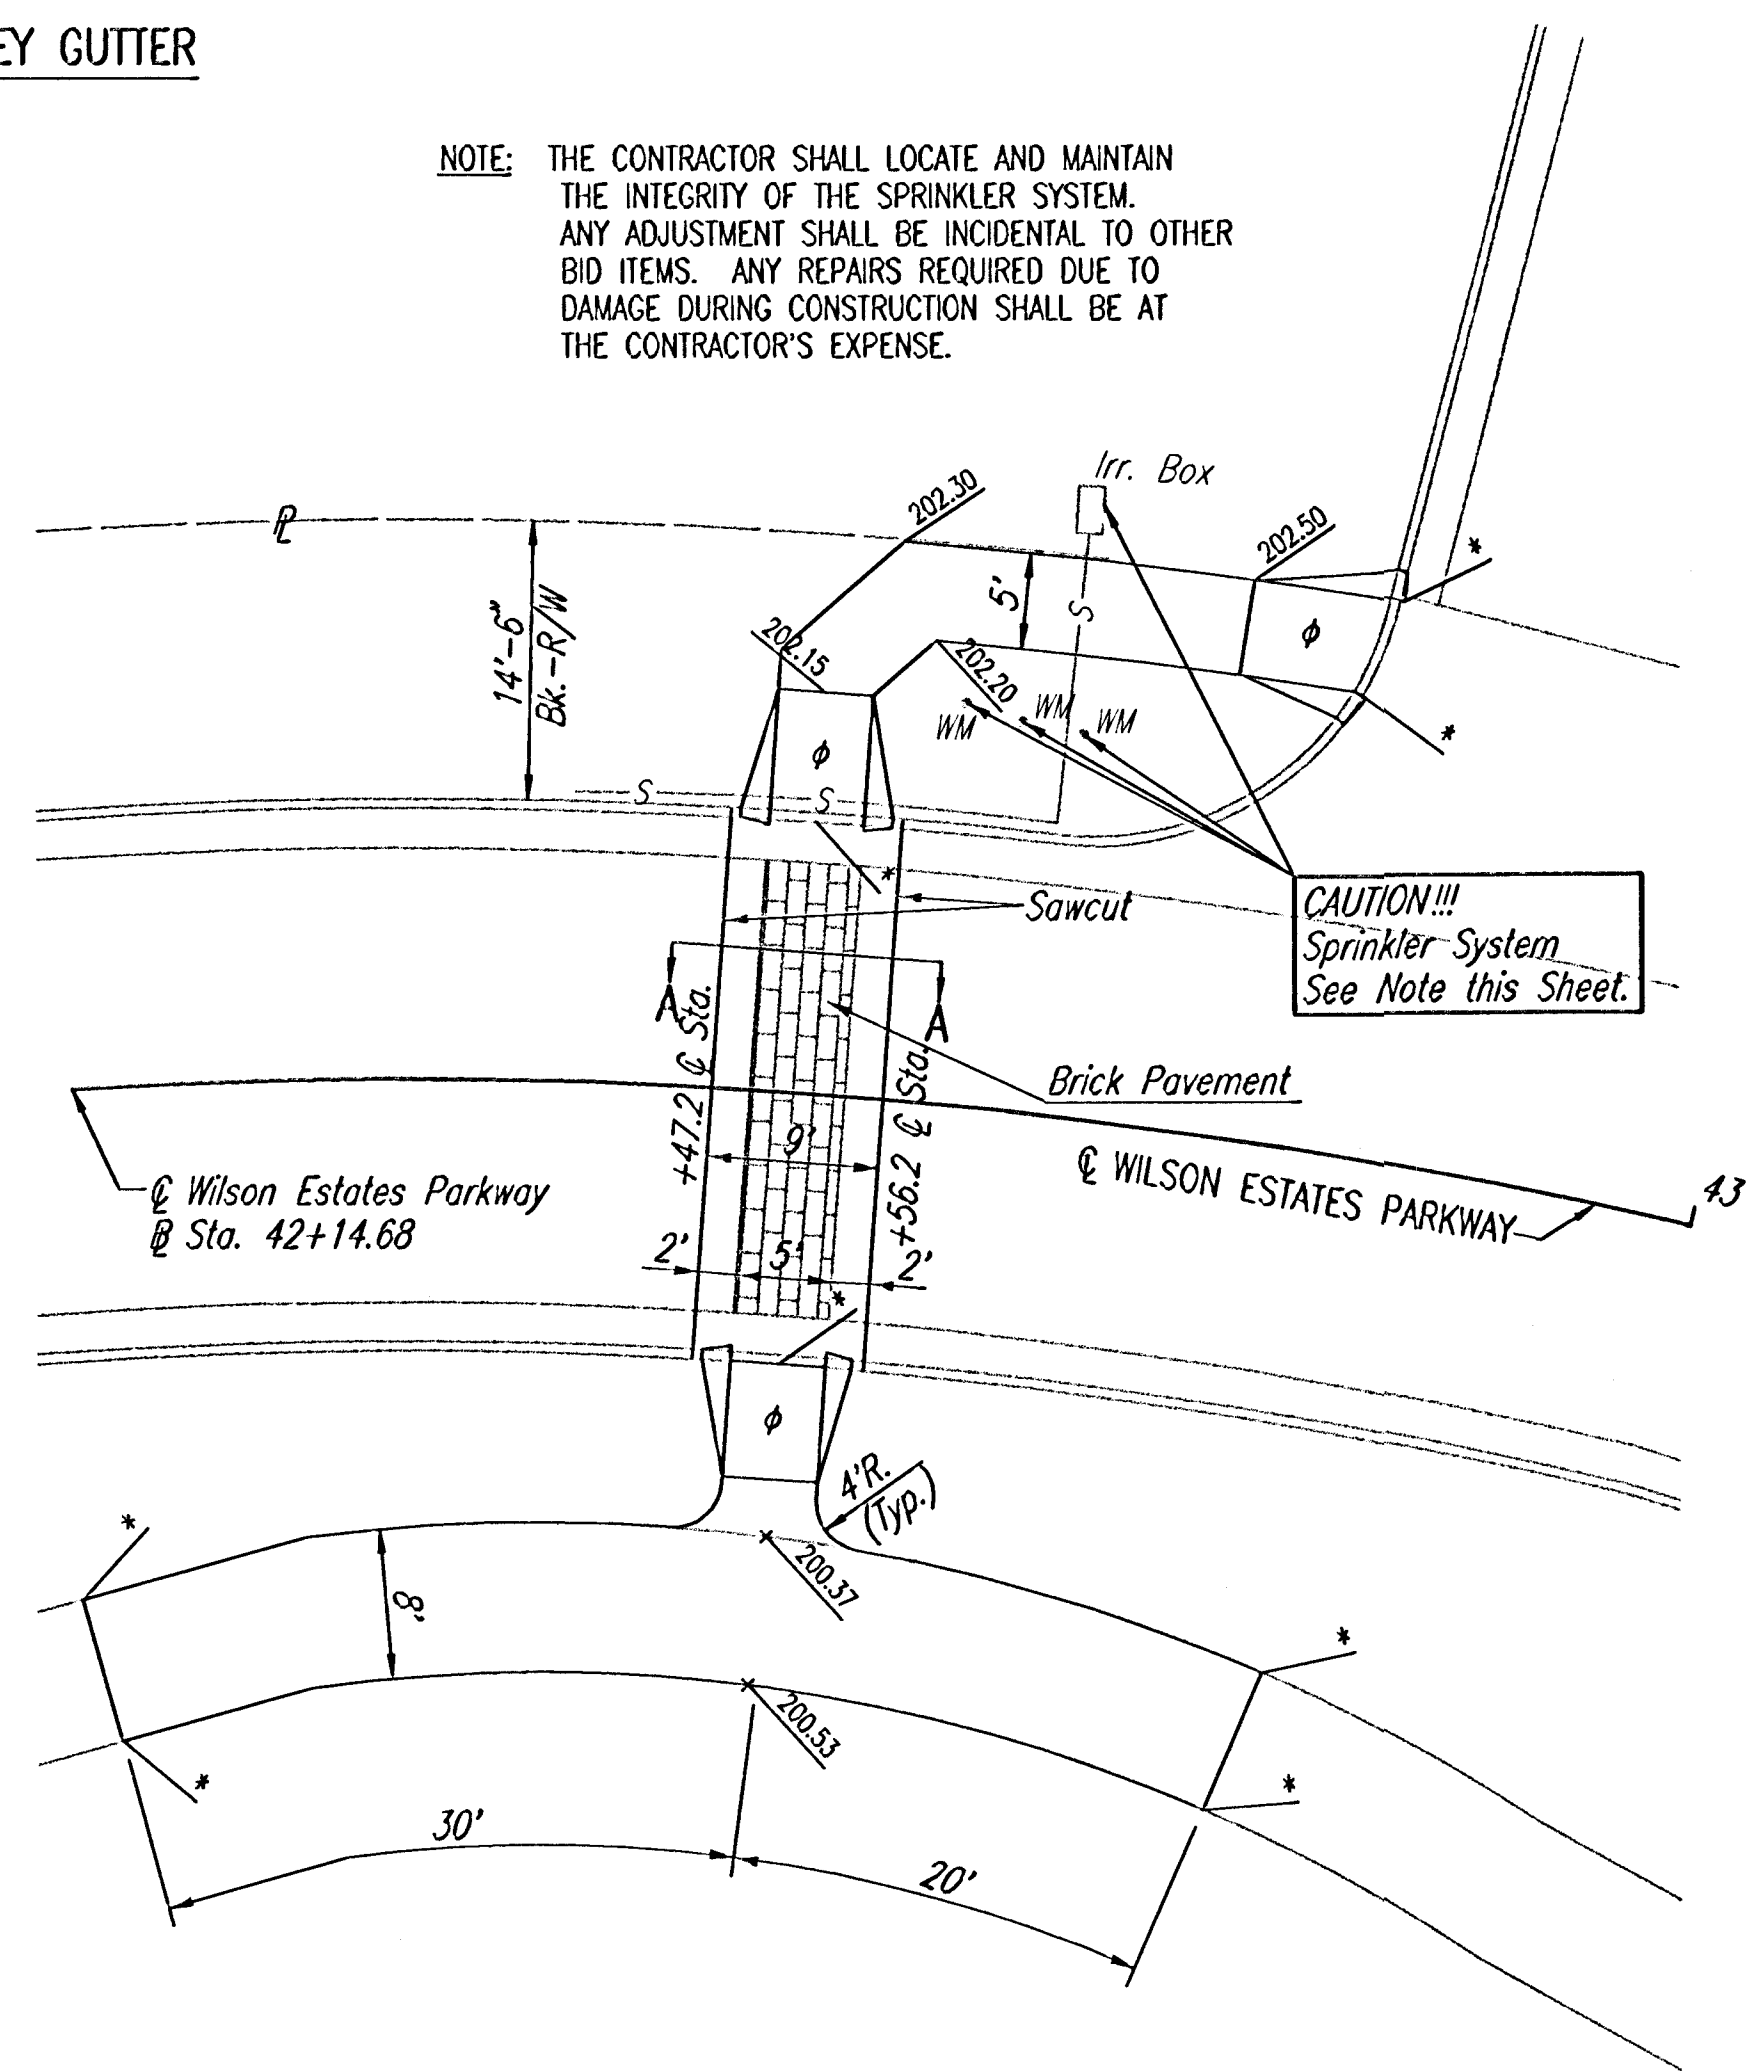

DETAIL E

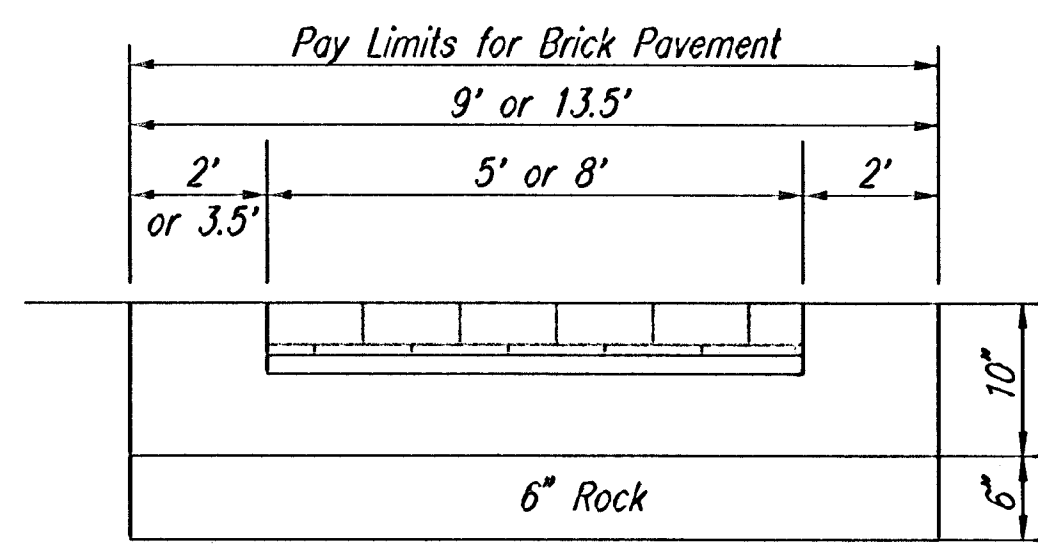

SECTION A-A

φ Standard Wheelchair Ramp
* Match Existing

WEBB ROAD SOUTH OF 21ST STREET NORTH

MISCELLANEOUS PAVING DETAILS



Professional Engineering Consultants, P.A.
303 S. TOPEKA • WICHITA, KANSAS 67202
316-262-2691 • FAX 316-262-3003

Designed by	BER	Checked by	
Drawn by	GJR	Date	DEC. 2002
		Job No.	02621