




1 CONCRETE SIDEWALKS
 1" = 1'-0"

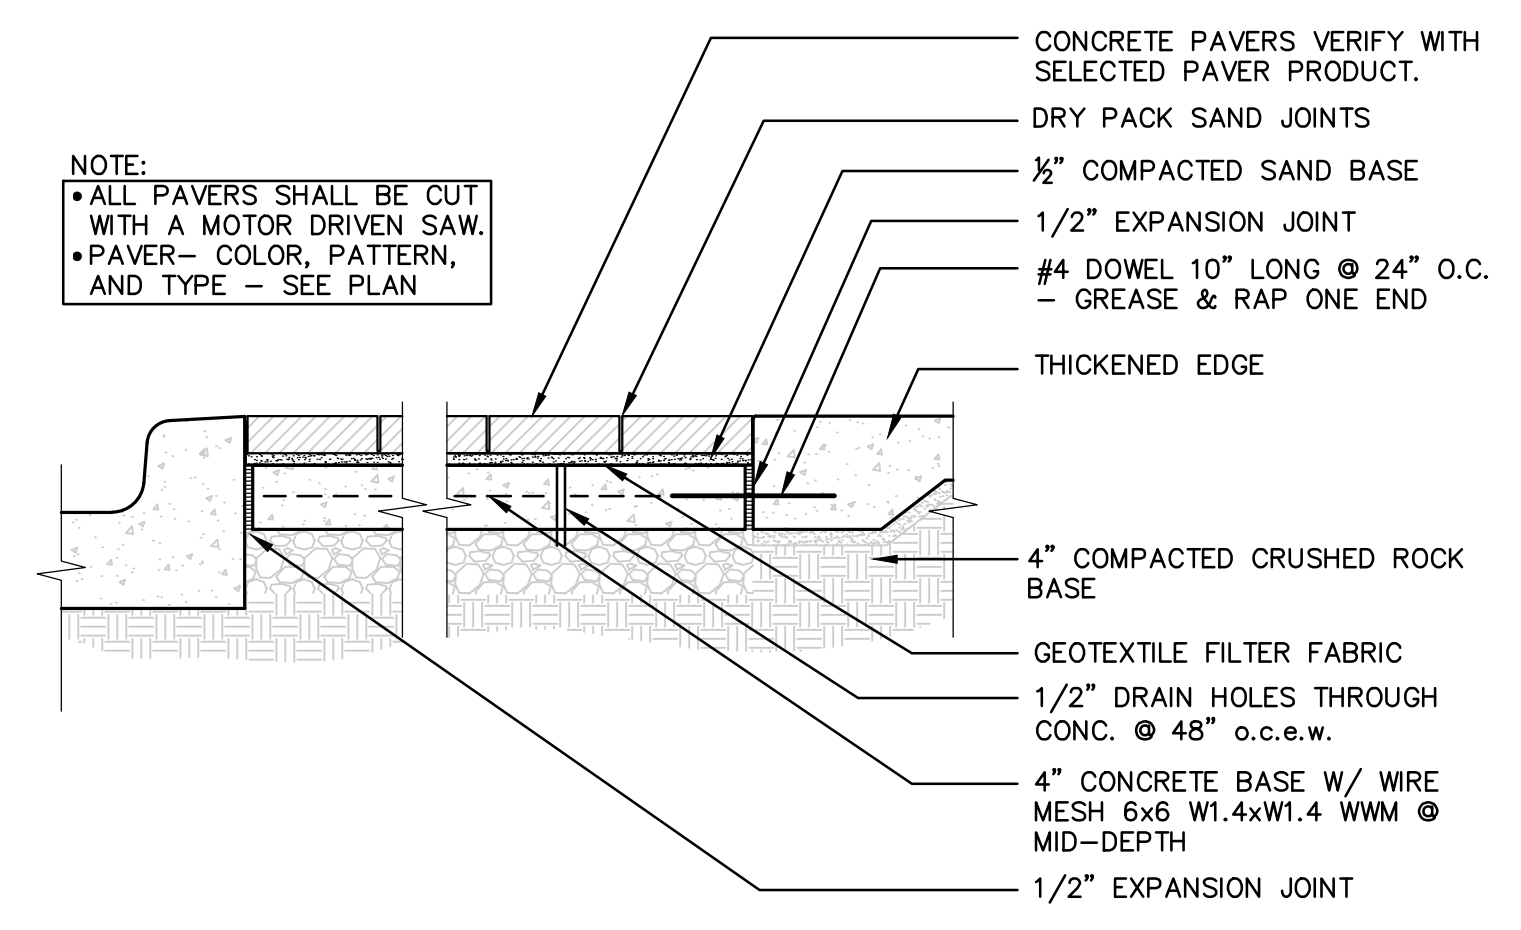


4 CONCRETE PAVER DETAIL
 CONCRETE BASE - TYPICAL INSTALLATION
 1" = 1'-0"

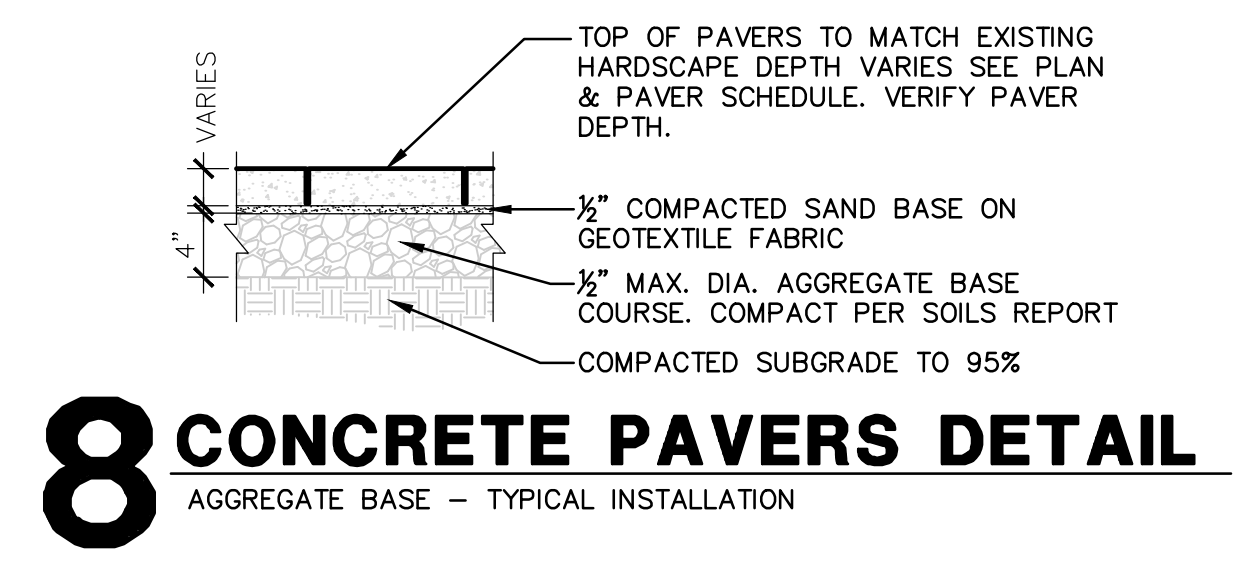


8 CONCRETE PAVERS DETAIL
 AGGREGATE BASE - TYPICAL INSTALLATION

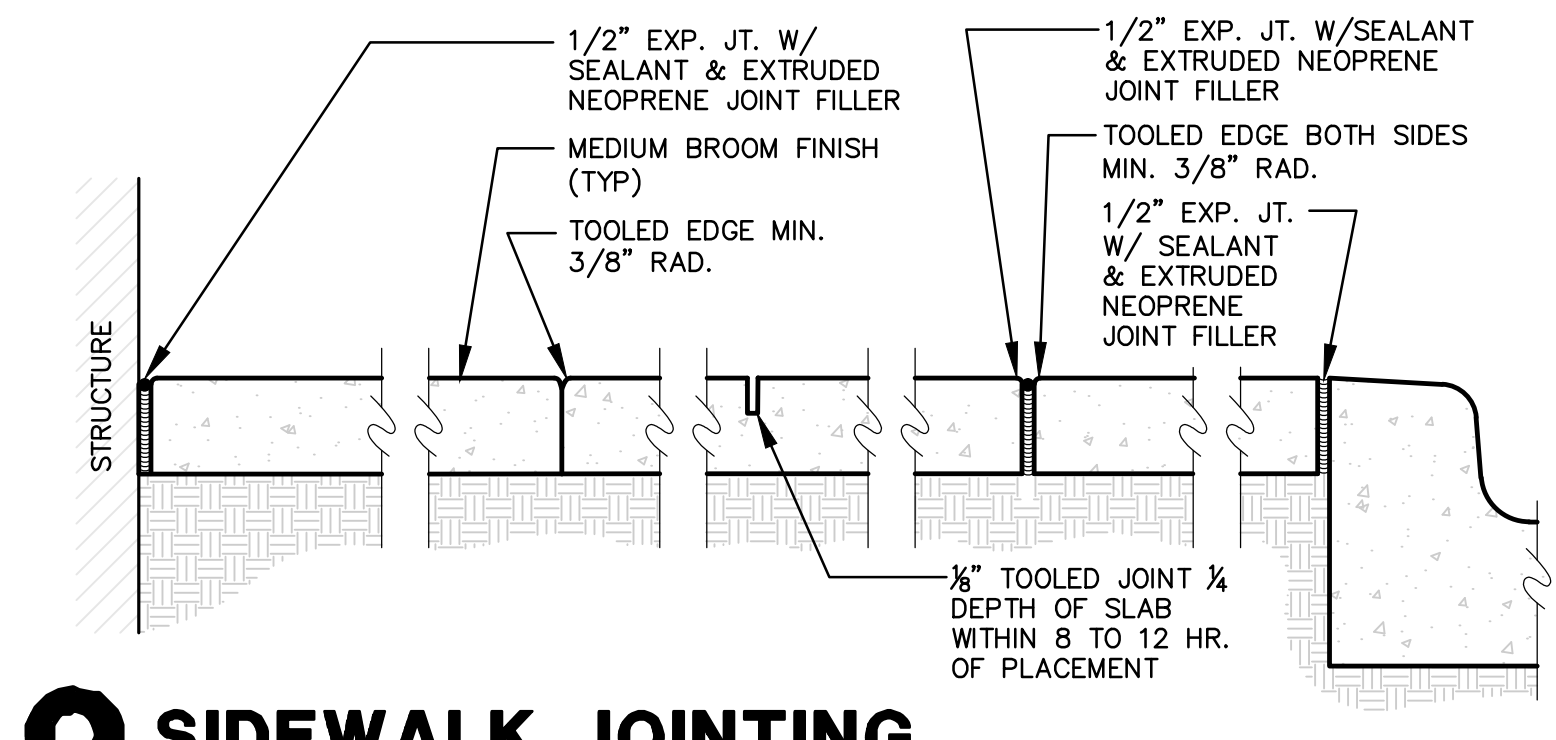


2 SIDEWALK JOINTING
 1 1/2" = 1'-0"

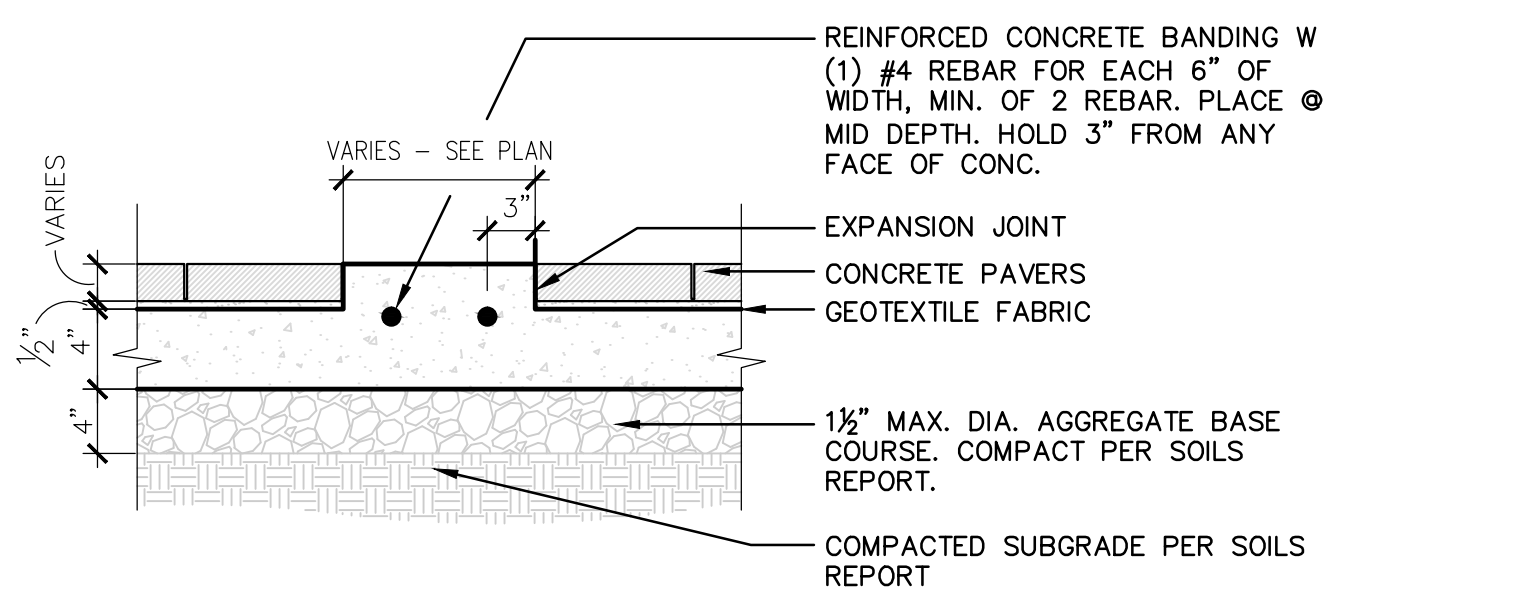


5 CONCRETE BAND IN PAVER FIELD
 1" = 1'-0"

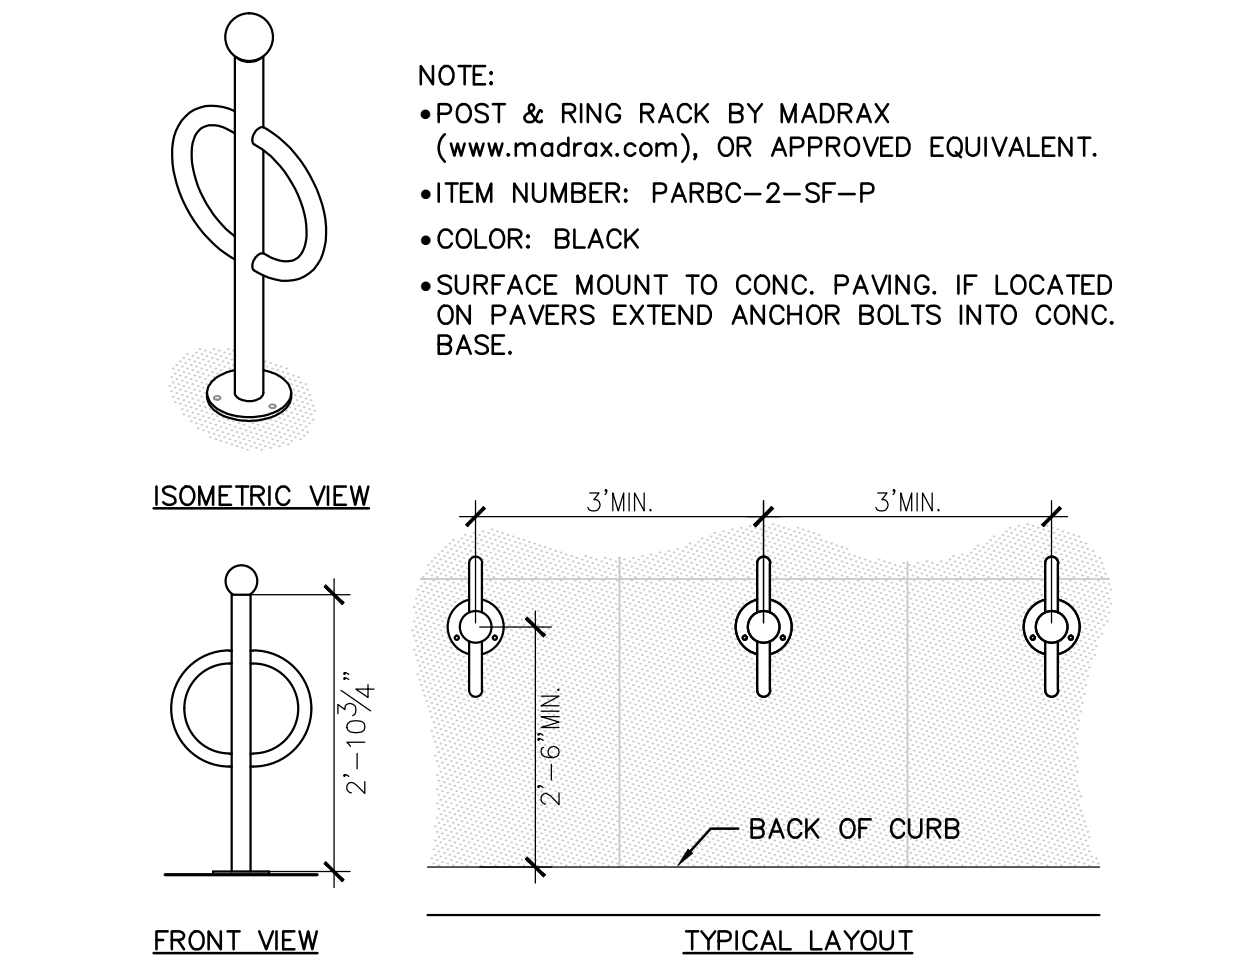


9 BIKE RACK B
 POST AND RING

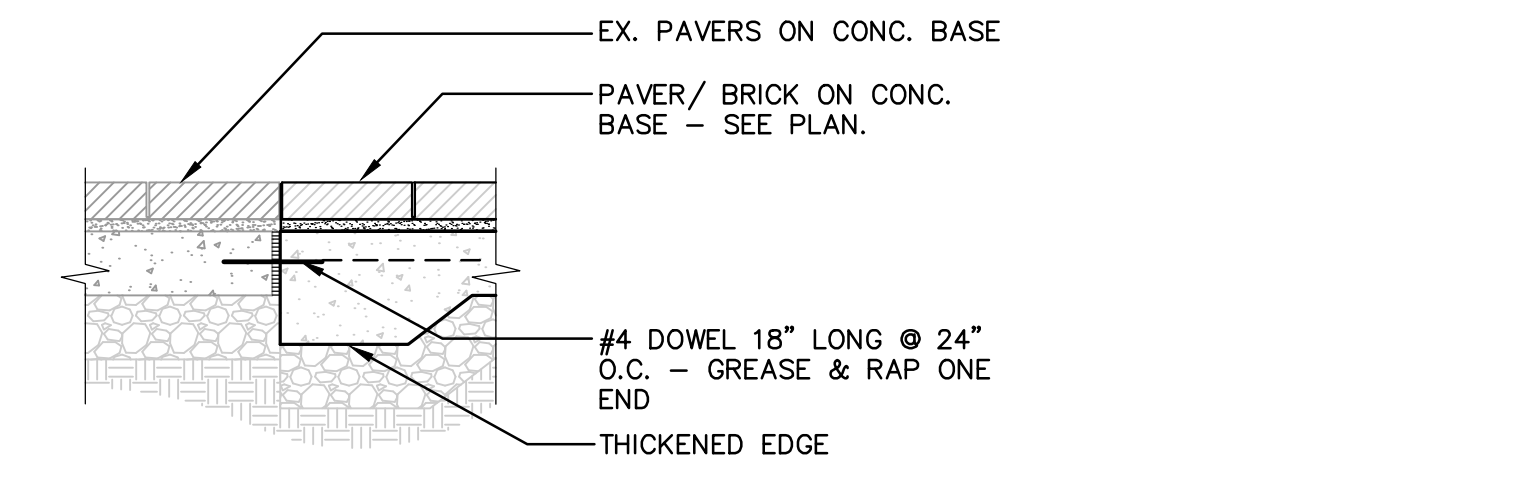


6 PAVER INTERFACE
 TYPICAL INSTALLATION OF EXISTING PAVERS TO PROPOSED PAVERS
 1" = 1'-0"

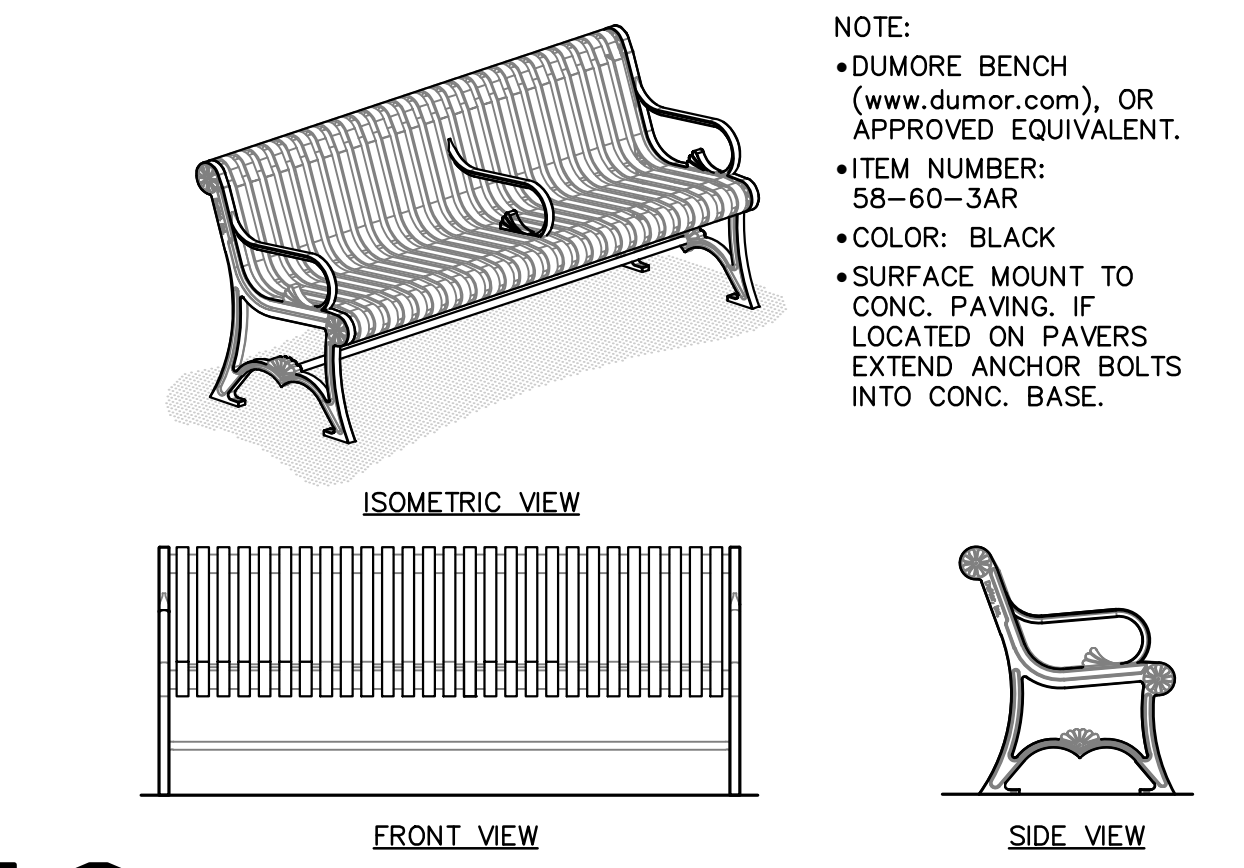


10 BENCH - BACKED

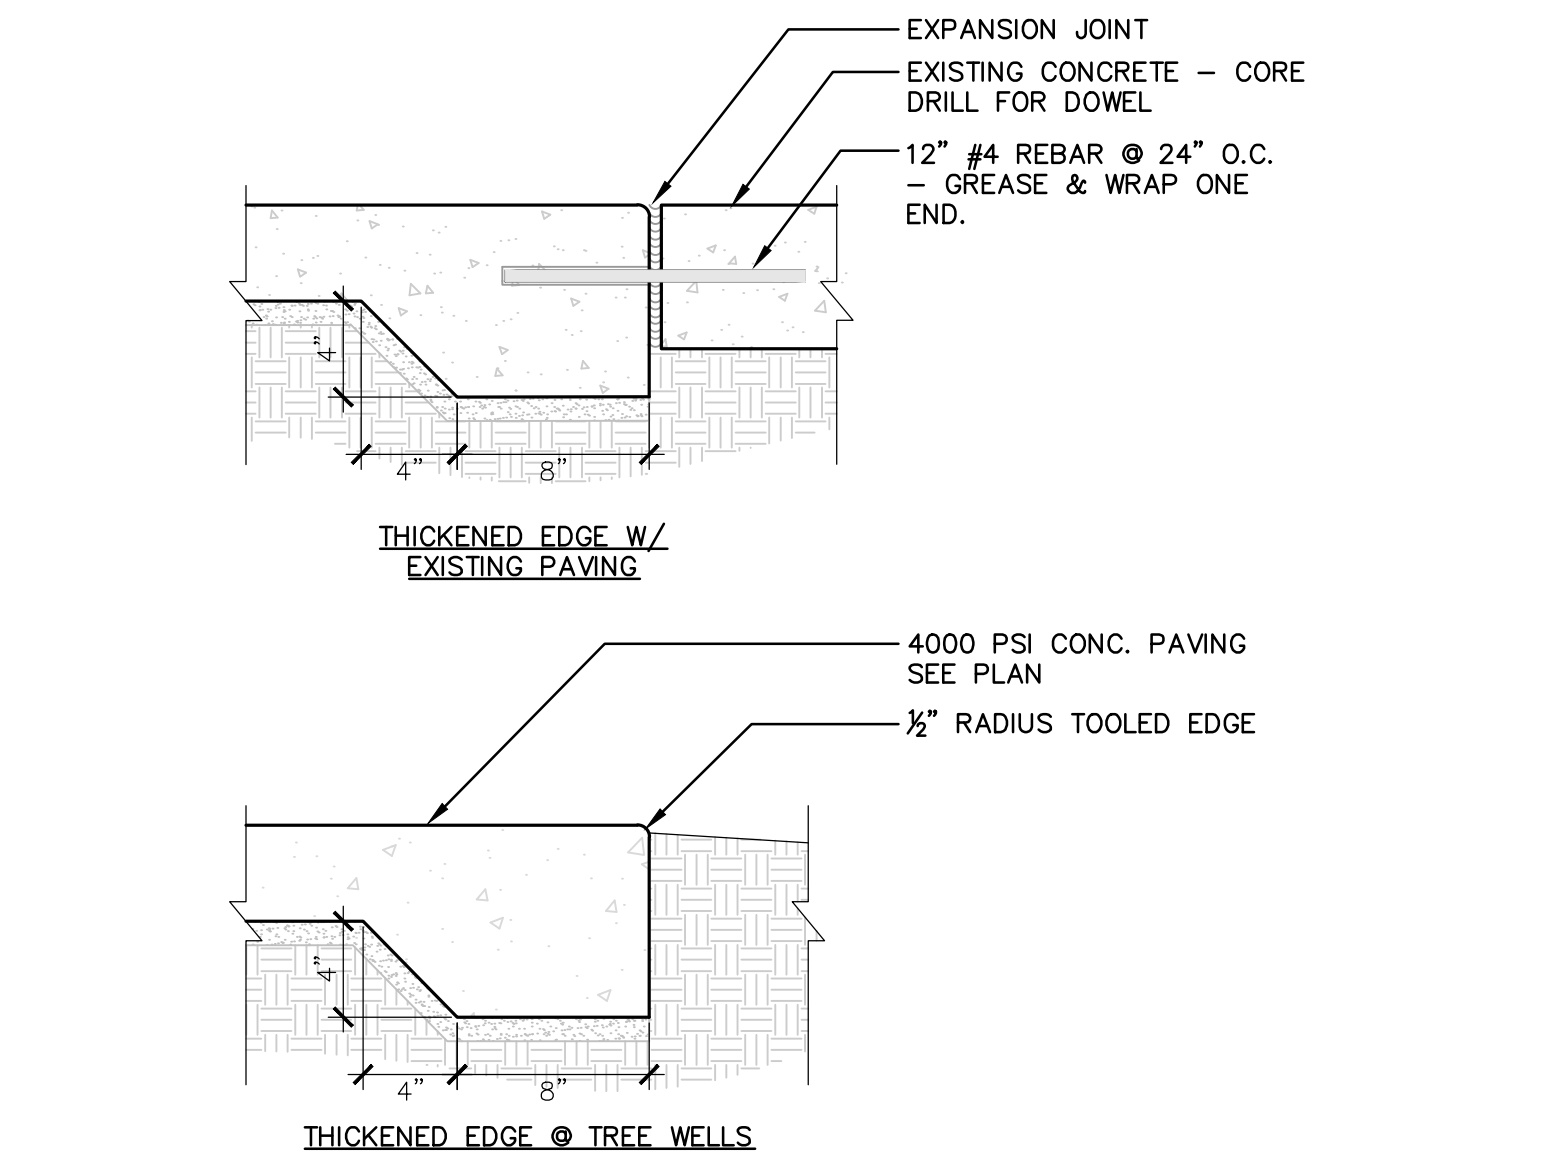

3 SIDEWALK THICKENED EDGE
 1 1/2" = 1'-0"

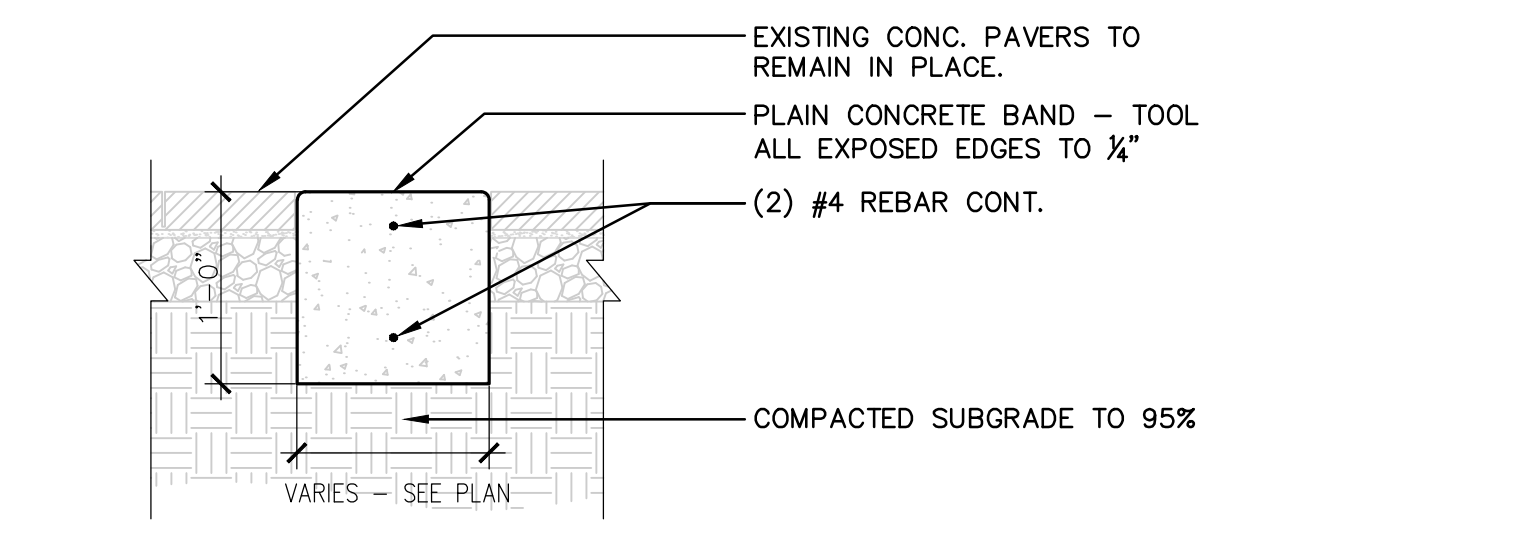

7 REINFORCED CONCRETE BAND
 1" = 1'-0"

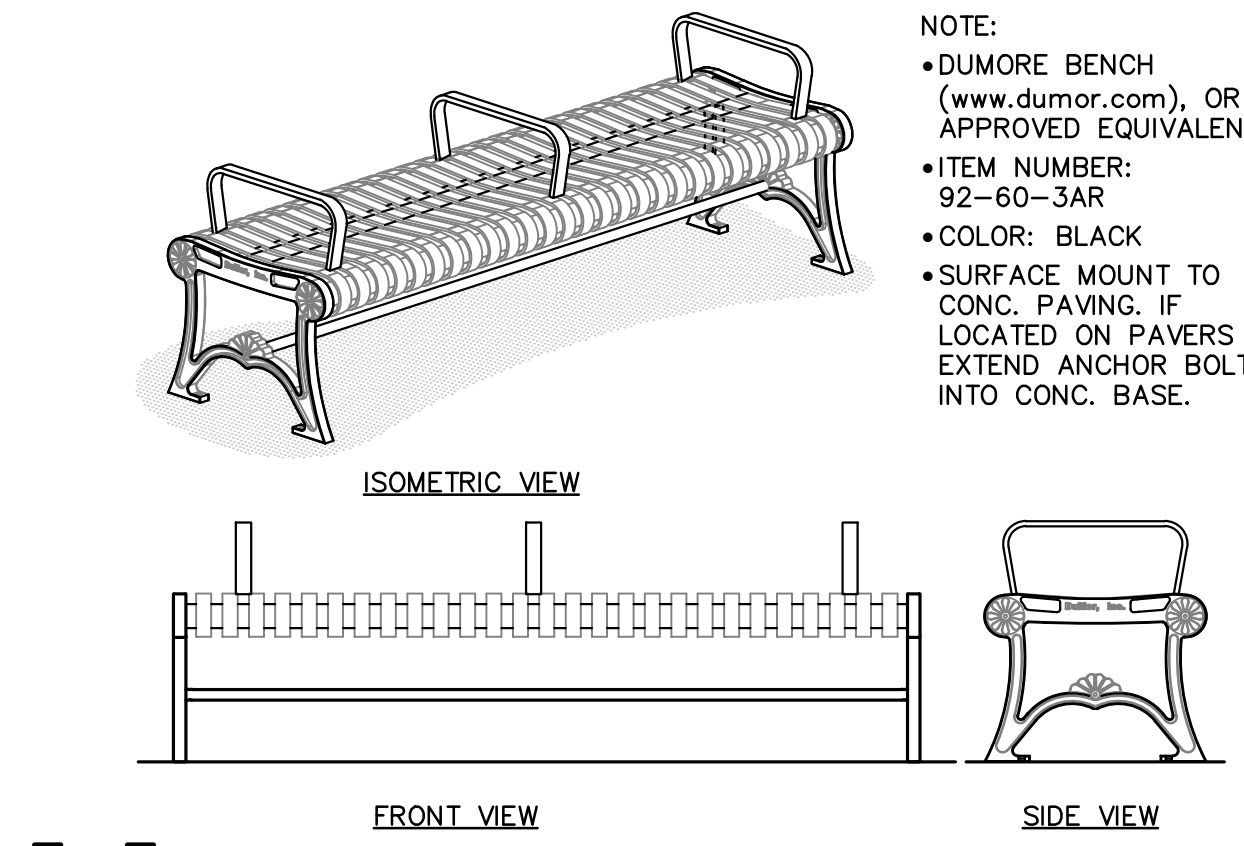

11 BENCH - BACKLESS

DOUGLAS AVE.
 STREETSCAPE
 IMPROVEMENTS
 WICHITA, KS

LKArchitecture
 Architecture • Engineering • Planning • Interior Design • Landscape Architecture