


WATERLINE REPLACEMENT IN MADISON AVENUE FROM CENTRAL TO 3RD

CITY OF WICHITA PROJECT NO. 448-90765
OCA NO. 636436

CITY OF WICHITA, KANSAS
GARY JANZEN, P.E. - CITY ENGINEER

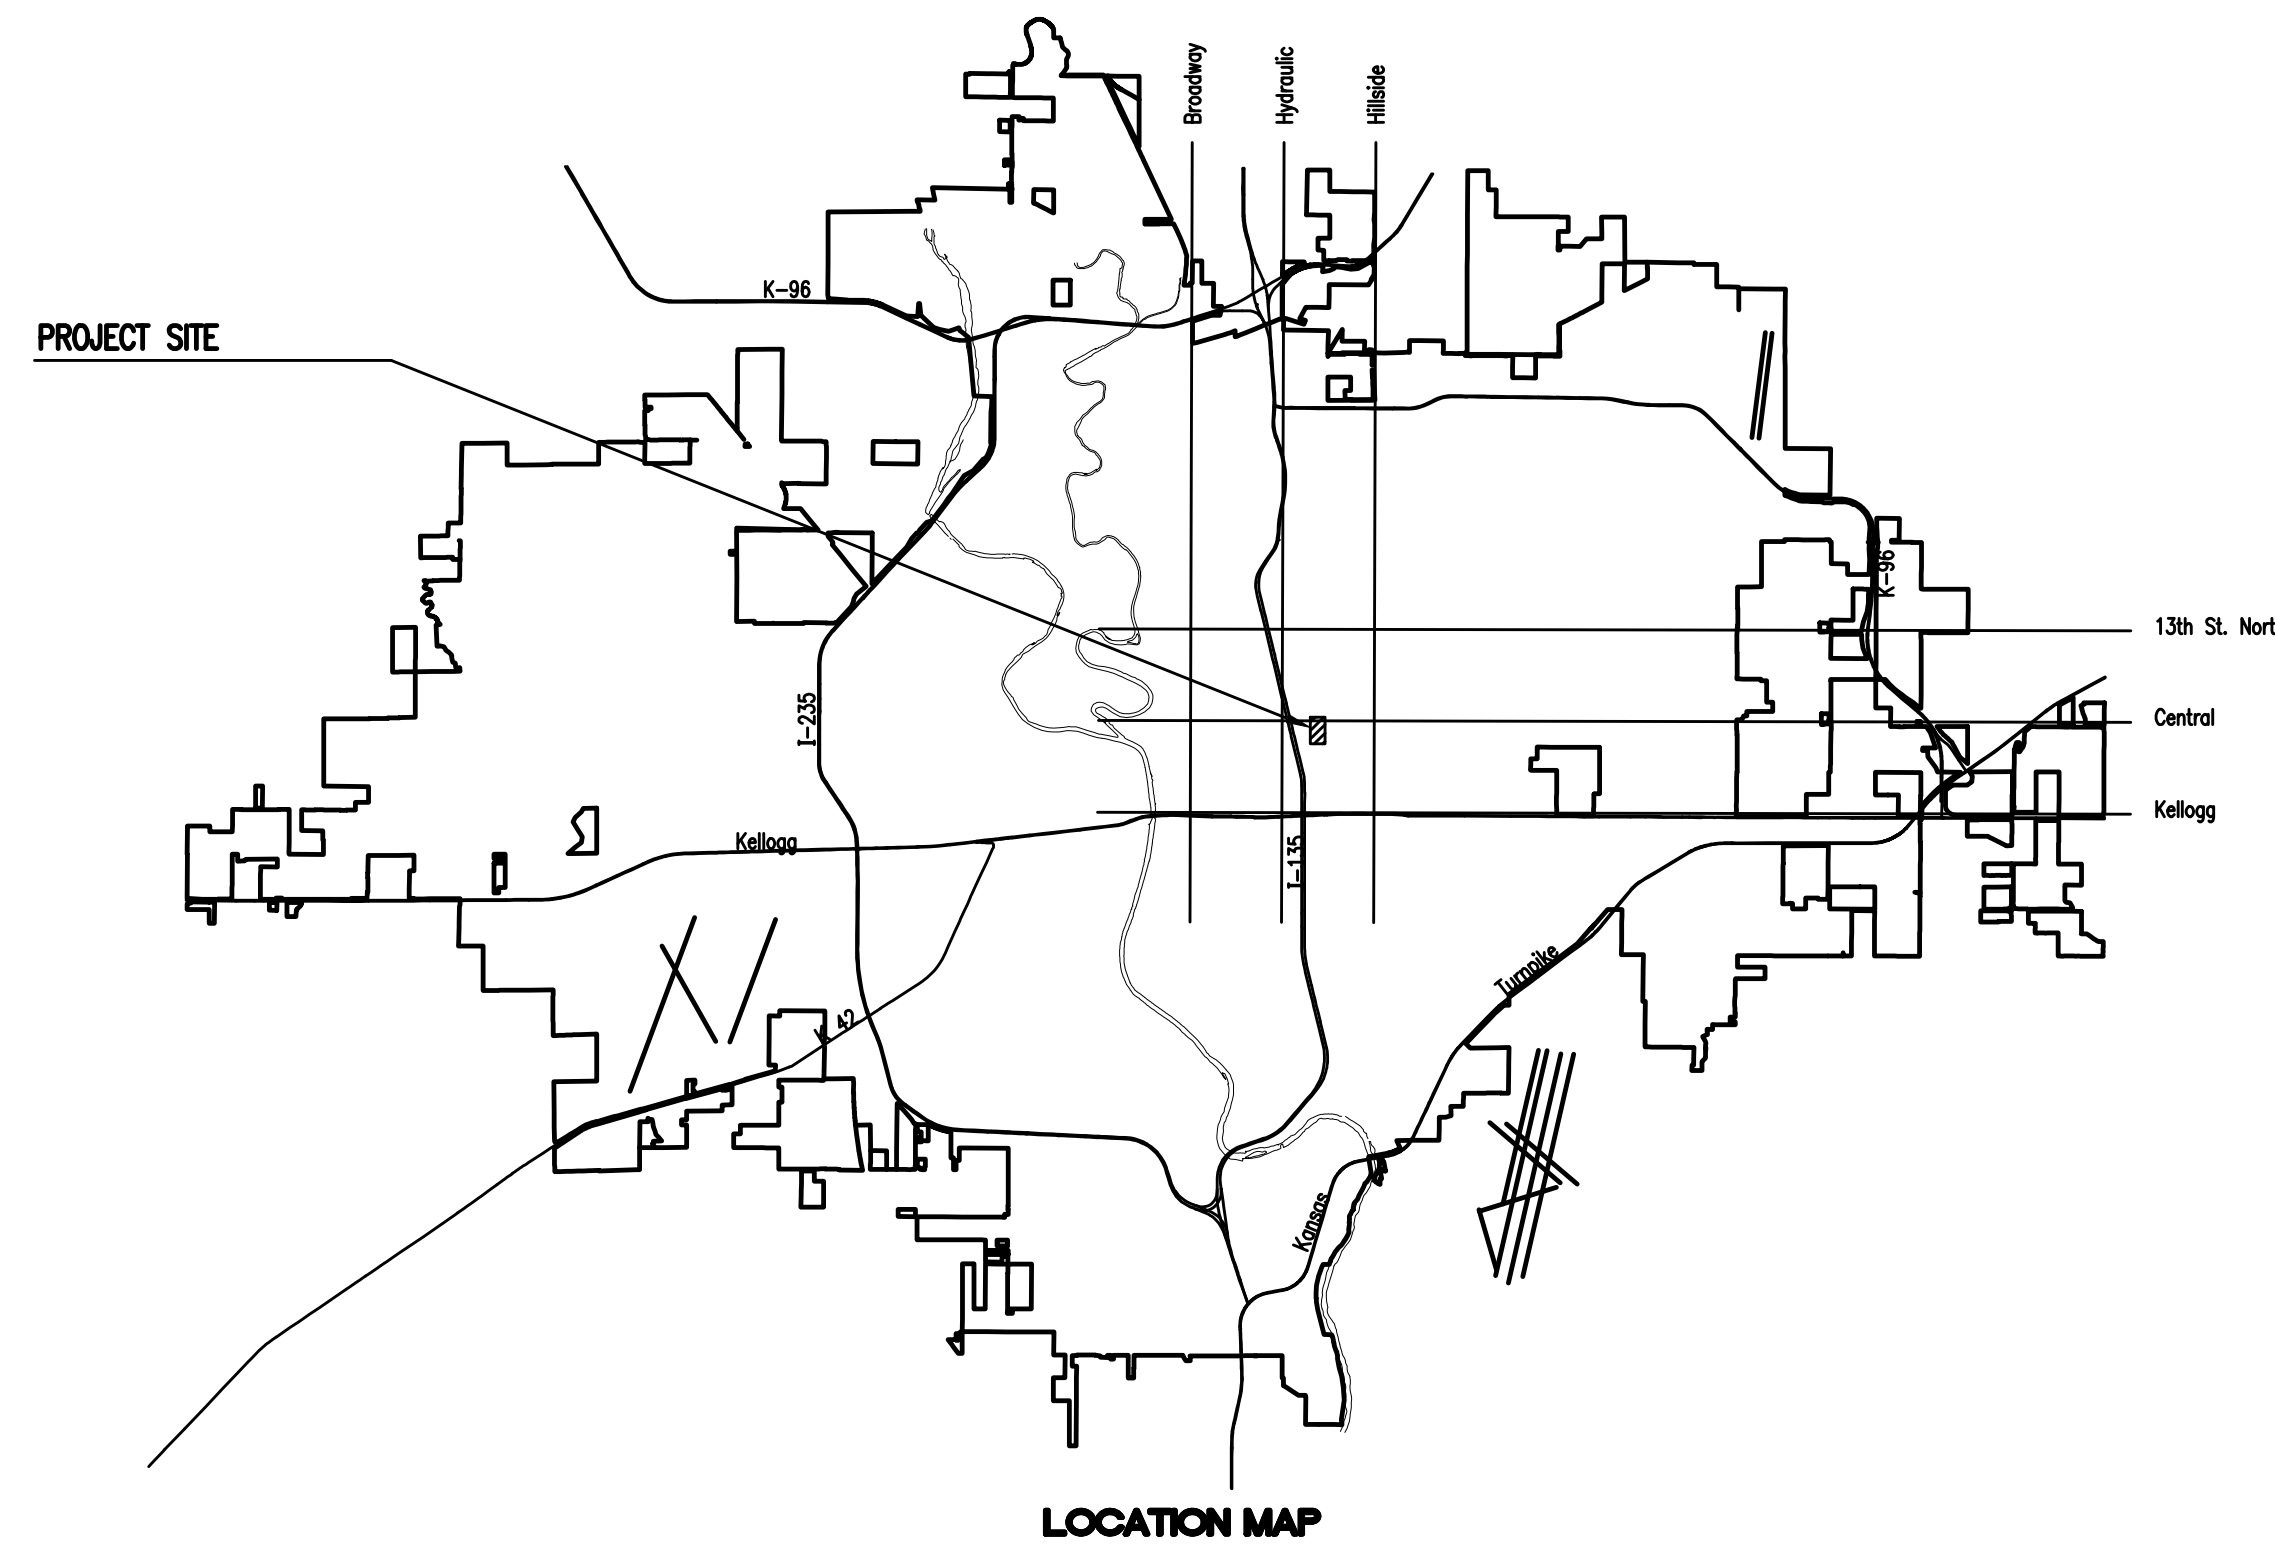

INDEX OF SHEETS

SHEET NO. 1	TITLE SHEET
SHEET NO. 2	KEY MAP, GENERAL NOTES, AND BUBBLE MAP
SHEET NO. 3-4	WATERLINE NO. 1 PLAN/PROFILE
SHEET NO. 5	STANDARD WATER ASSEMBLY DETAIL
SHEET NO. 6	STANDARD WATER SERVICE DETAIL
SHEET NO. 7	MISCELLANEOUS WATER DETAILS
SHEET NO. 8	WATER METER CONNECTION DETAIL
SHEET NO. 9-13	SOIL EROSION BMP'S



FEBRUARY 2017

PLANS PREPARED BY
PROFESSIONAL ENGINEERING CONSULTANTS, P.A.
ENGINEERS
WICHITA, KANSAS