
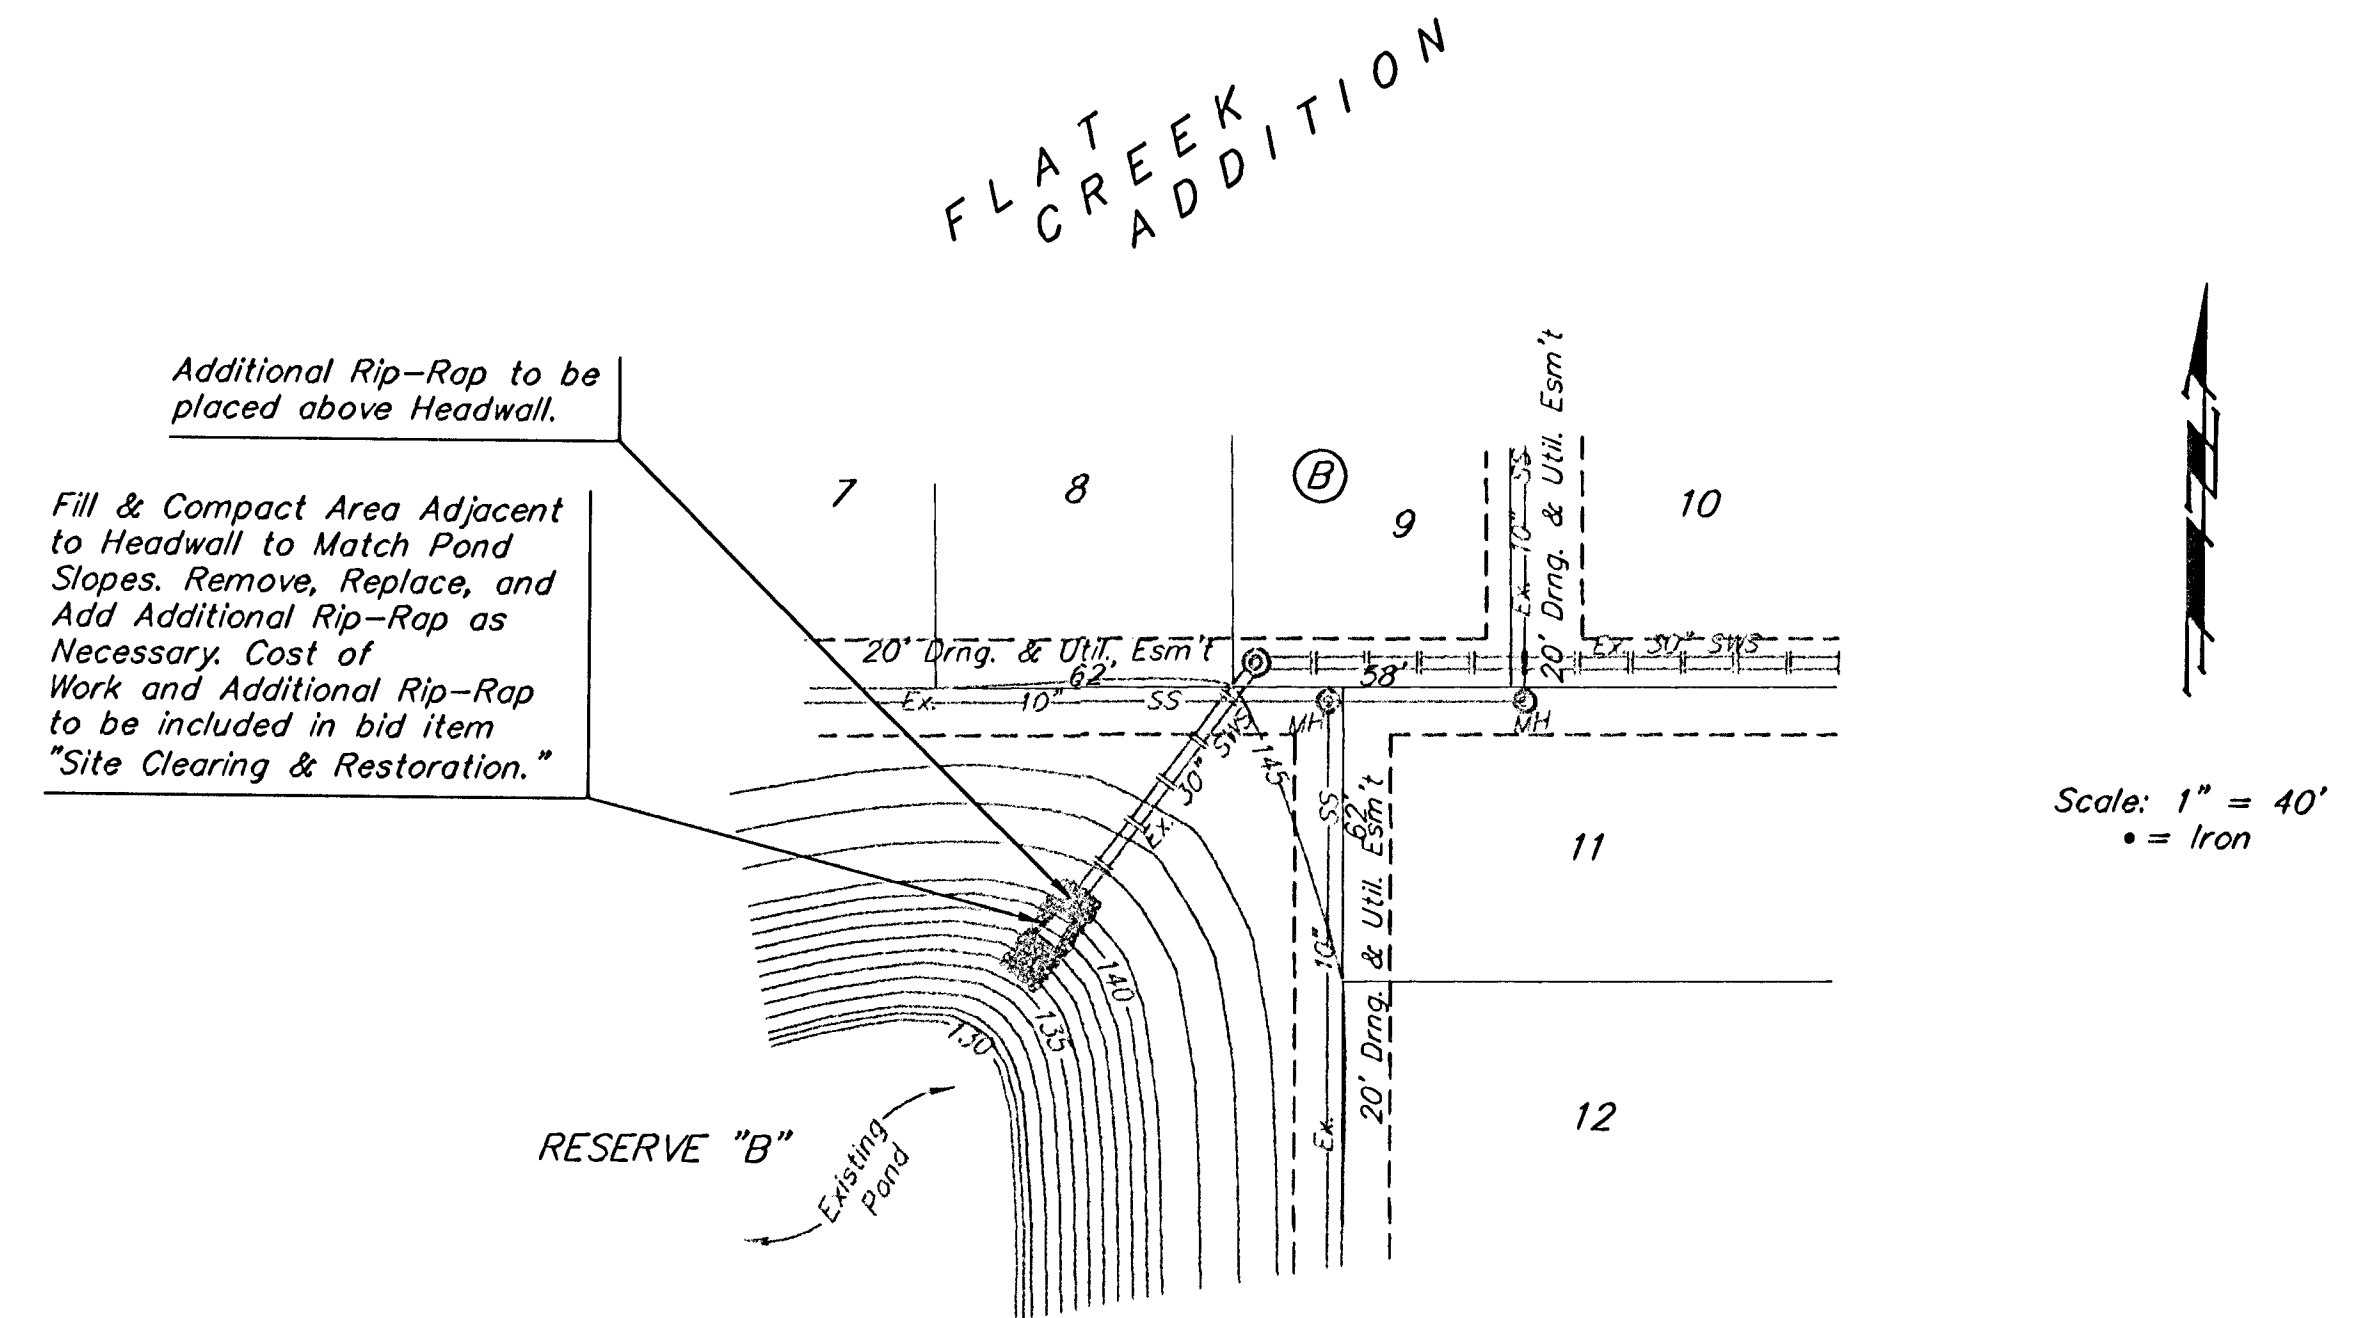


**BENCHMARKS:**  
 BM #1: "□" Cut in top of curb, east  
 return of SE corner of Lotus &  
 Parkridge.  
 Elev. = 145.99 (City Datum)

BM #2: "X" Cut on walk at NW corner  
 of Lot 1, Block F, Flat Creek Addition  
 Elev. = 146.22 (City Datum)

BM #3: "□" Cut in top of curb at the  
 NW corner of Lot 1, Block B, Hunter's  
 Ridge Addition.  
 Elev. = 146.63 (City Datum)

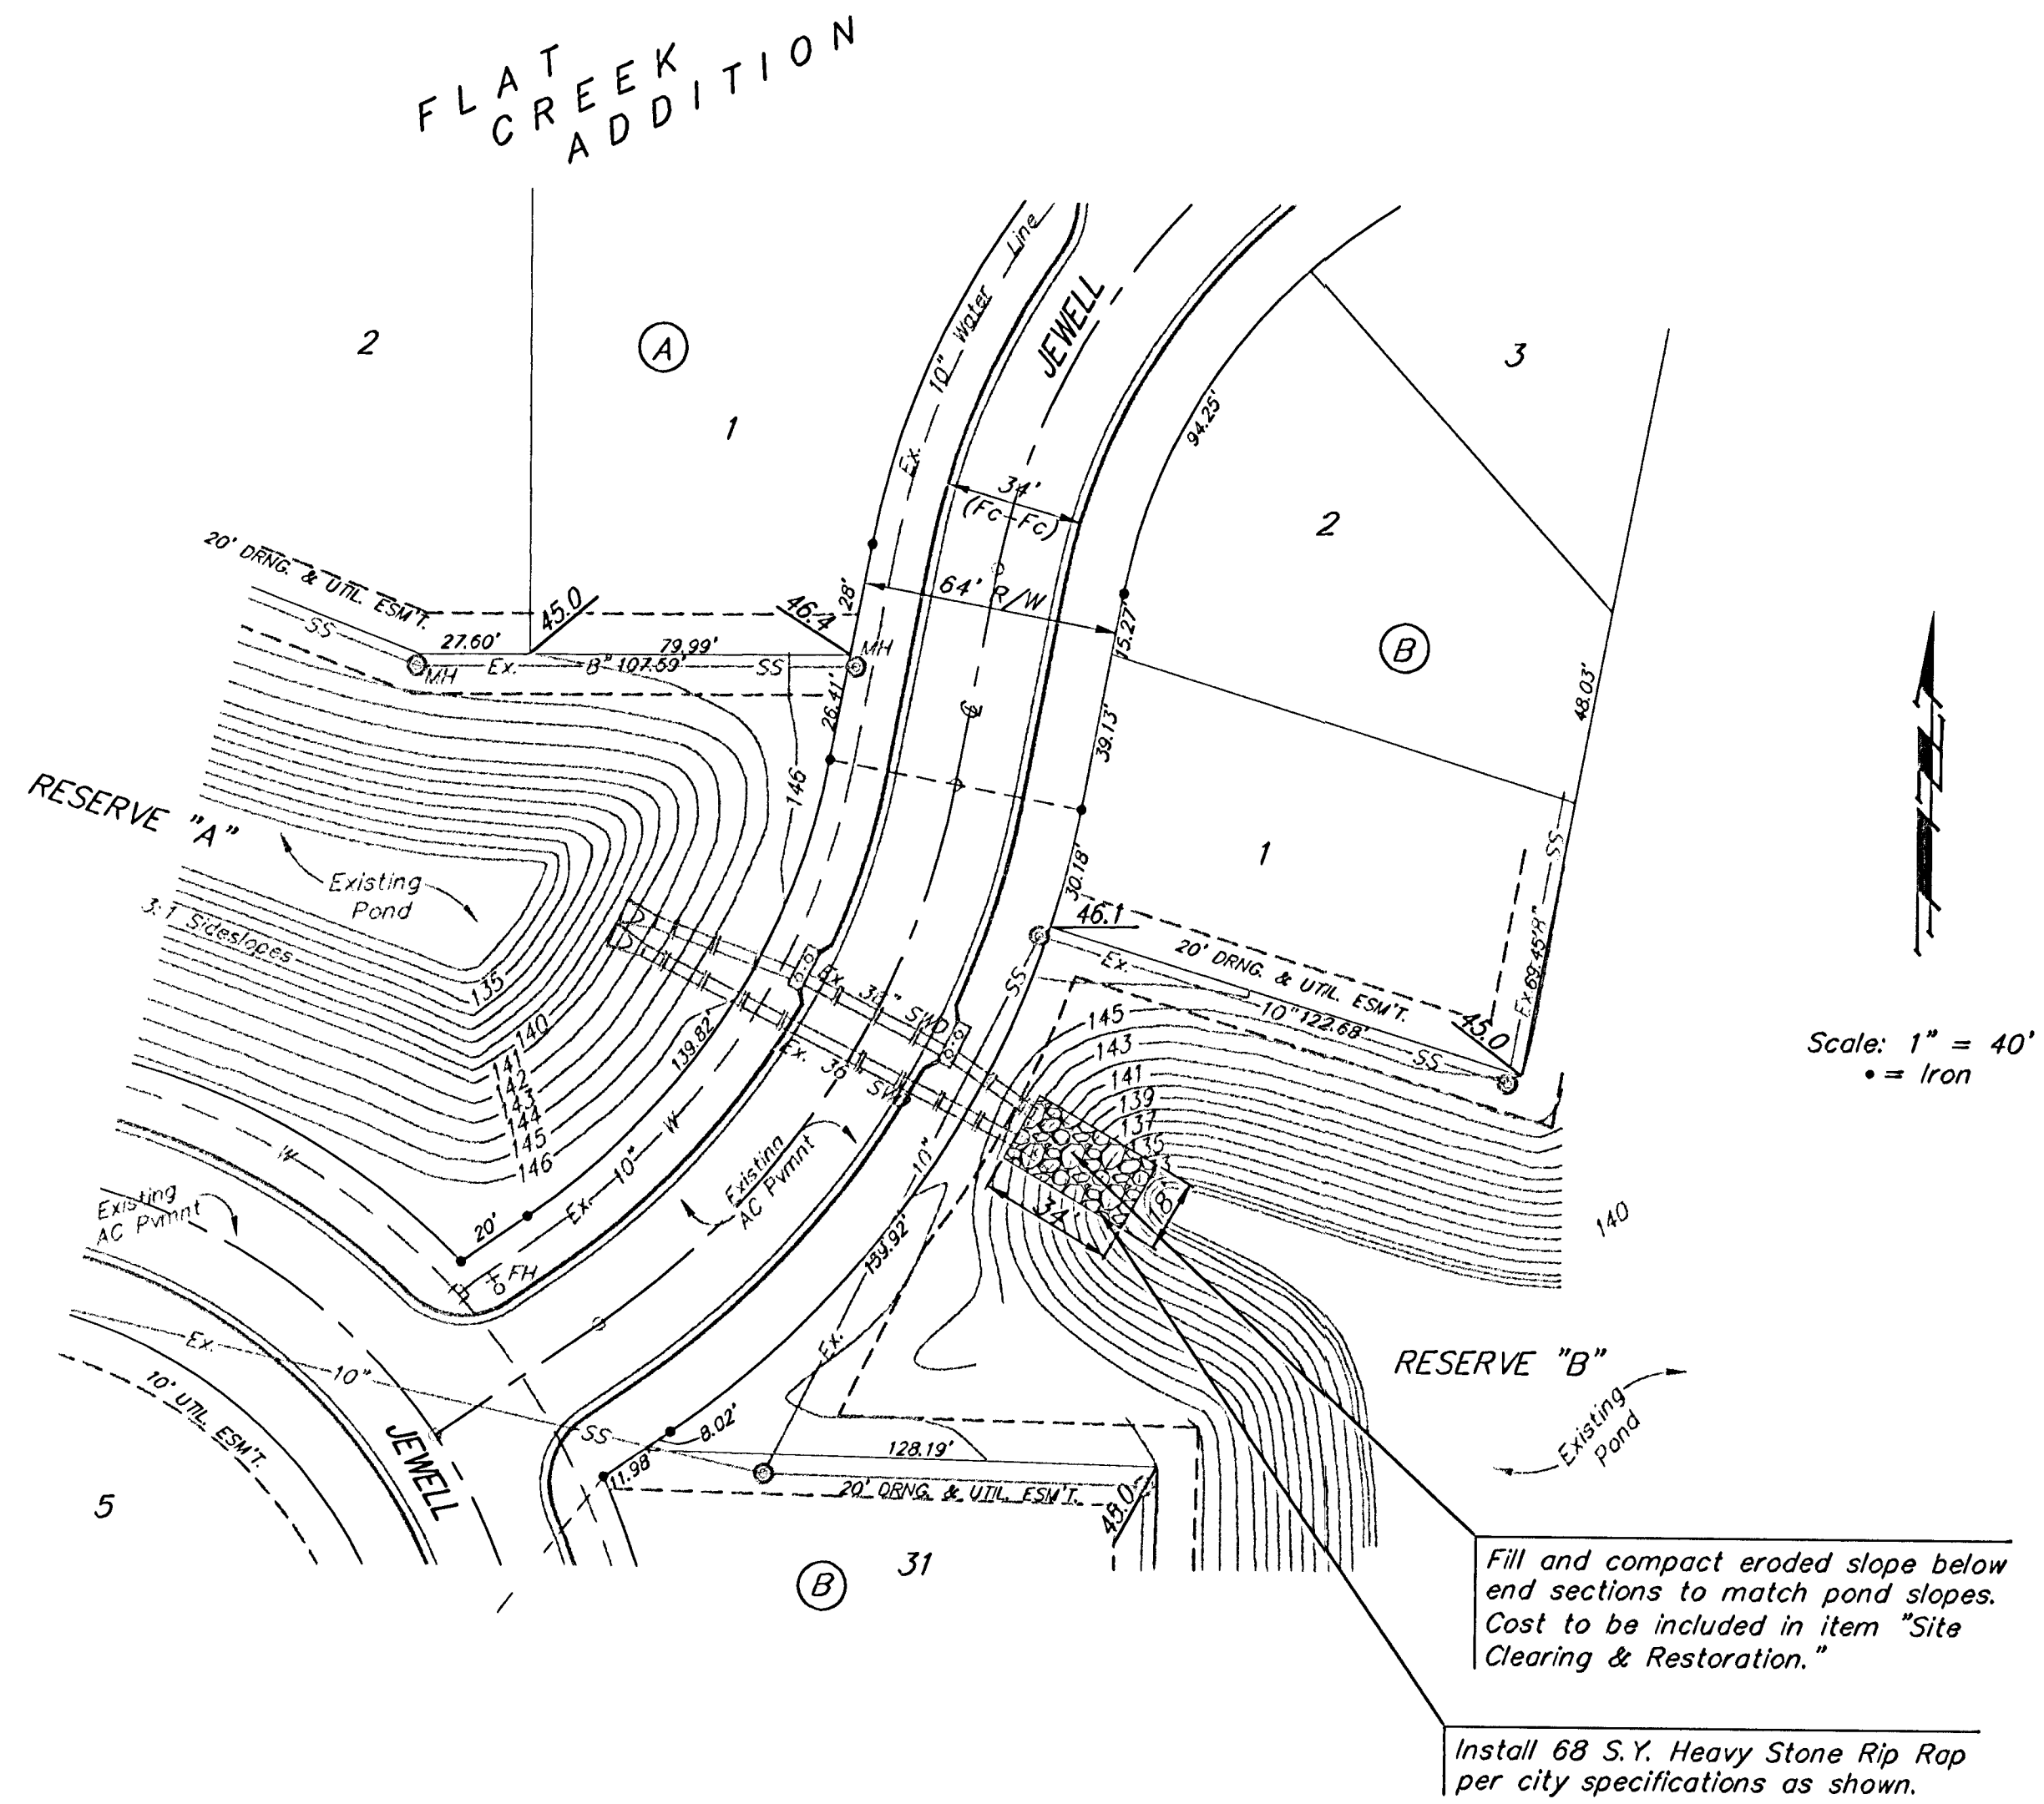

FLAT CREEK ADDITION - PHASE II  
**SITE RESTORATION**  
 STORM WATER DRAIN IMPROVEMENTS

**BAUGHMAN COMPANY P.A.**  
 ENGINEERING, SURVEYING, & PLANNING  
 316-262-7271 • 315 ELLIS • WICHITA, KANSAS 67211

PROJECT NUMBER  
**472-83384**

DESIGN BLP	DRAWN GNX	APPROVED	DATE 8/21/02	SCALE NOTED	SHEET 24 OF 43
---------------	--------------	----------	-----------------	----------------	-------------------------

FlatCreek Phase 2 | Sws9