


8+92.06

EXC = 22.1  
LF = 20.0  
CF = 0.0


42.06'

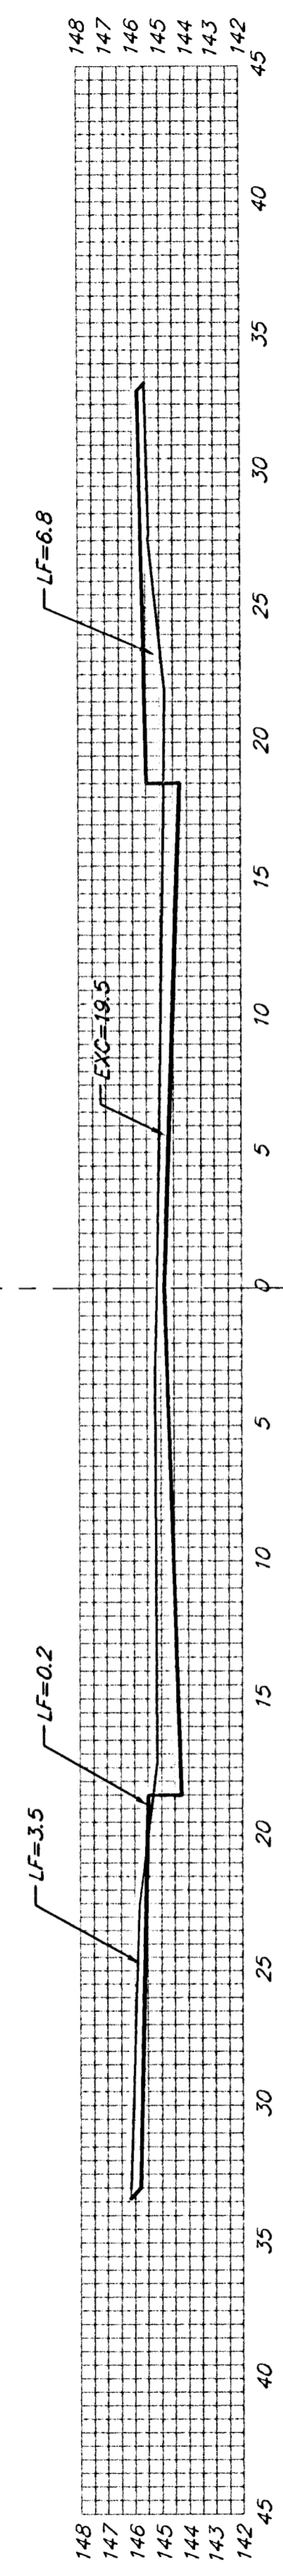

8+50

EXC = 18.1  
LF = 64.9  
CF = 236.9


50'

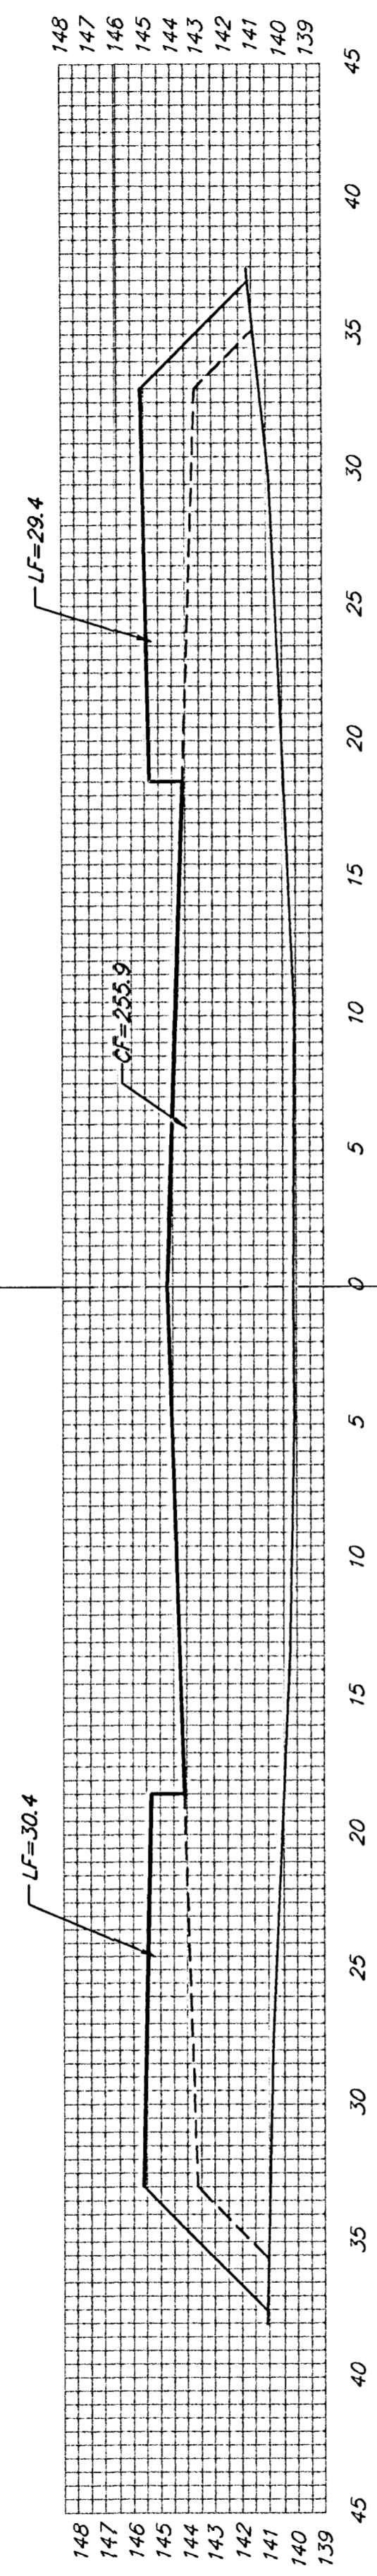

8+00

EXC = 12.6  
LF = 65.3  
CF = 236.9


50'

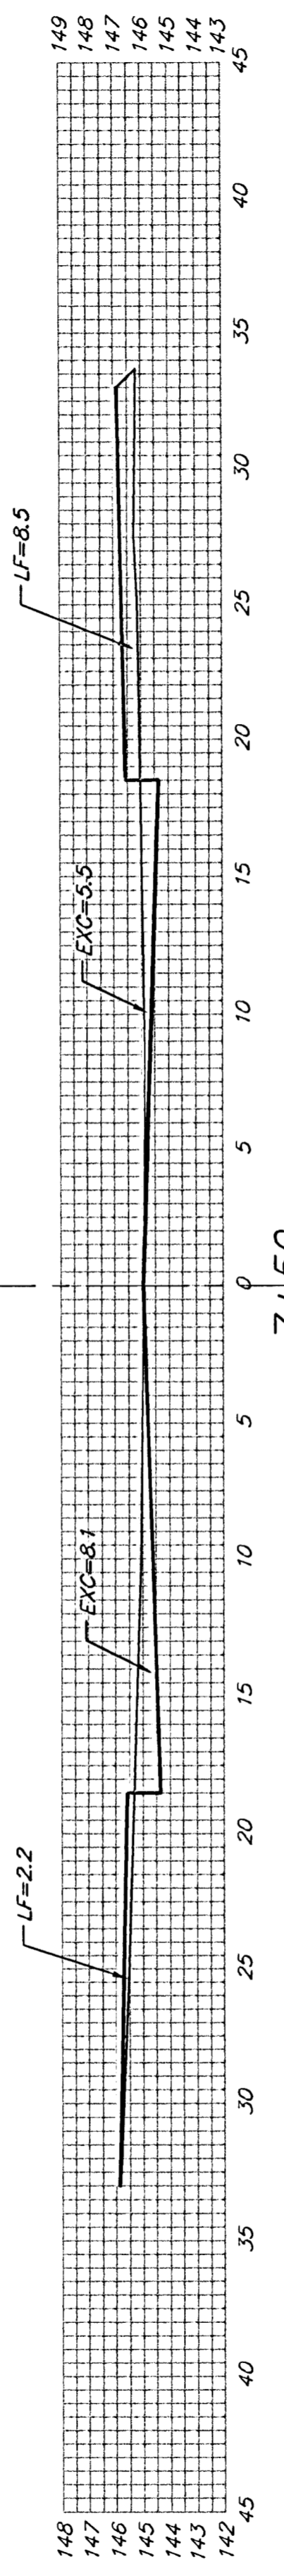

7+50

EXC = 21.9  
LF = 22.2  
CF = 0.0


50'

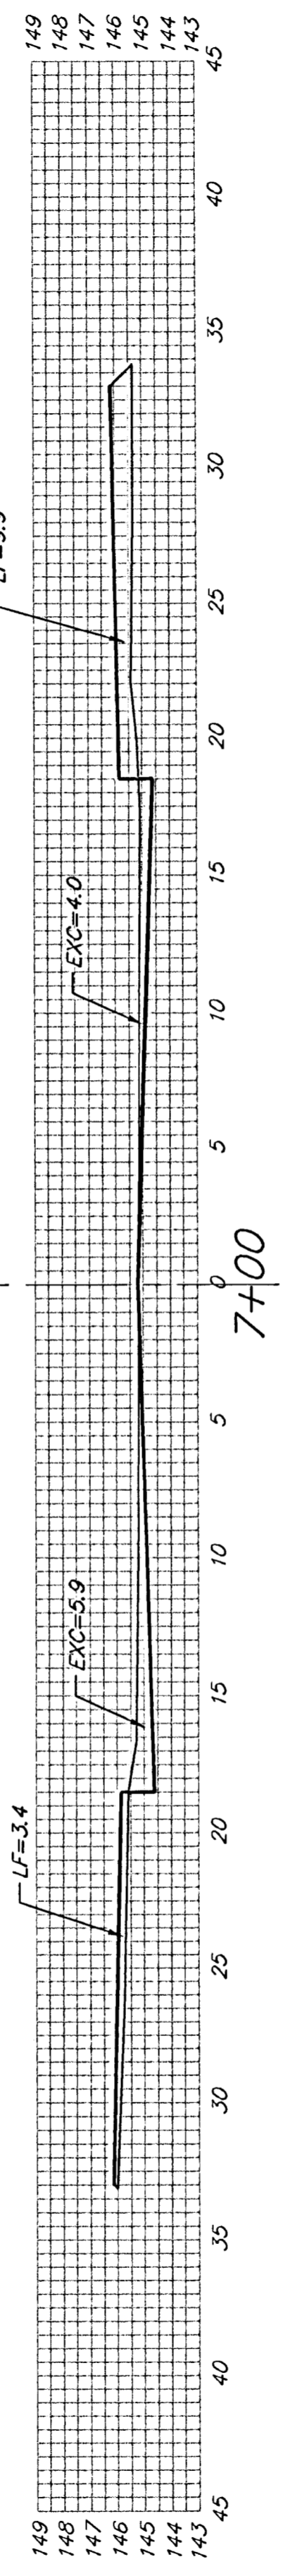

7+00

EXC = 20.9  
LF = 18.6  
CF = 0.0


50'

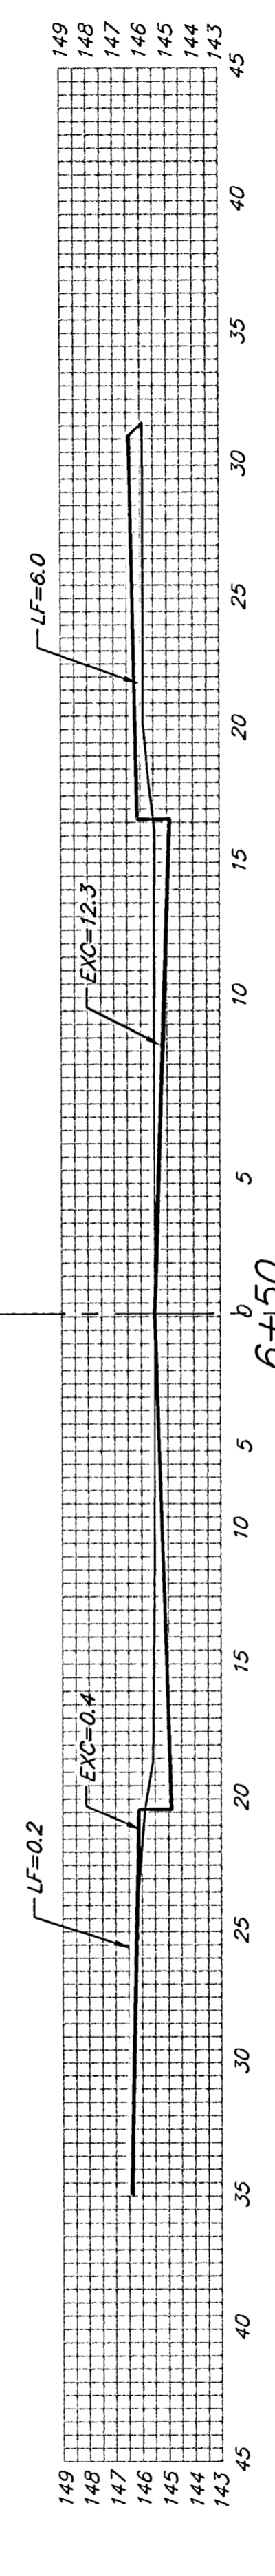

6+50

EXC = 26.9  
LF = 10.3  
CF = 0.0


50'

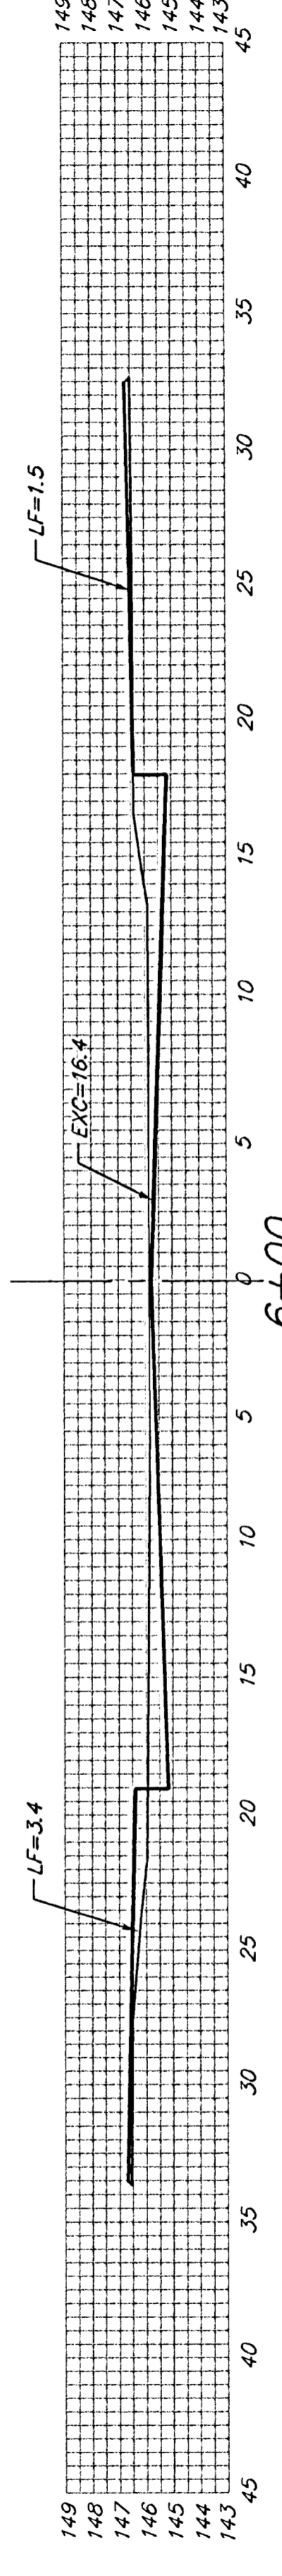

6+00

EXC = 15.2  
LF = 51.4  
CF = 0.0

50'

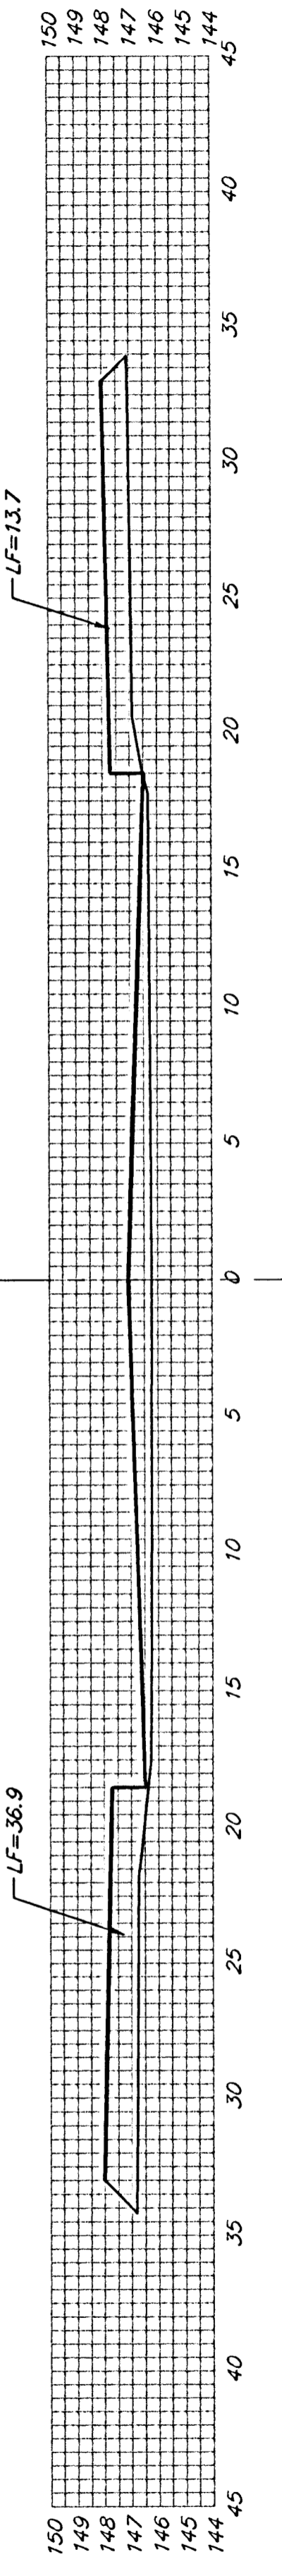

5+50

EXC = 17.3  
LF = 40.6  
CF = 0.0

40.71'

GRANT

Sheet Totals:  
Excavation = 155.0 C.Y.  
Loose Fill = 293.3 C.Y.  
Compacted Fill = 473.8 C.Y.

		REV.
<b>BAUGHMAN COMPANY P.A.</b> ENGINEERING, SURVEYING, & PLANNING <small>318-262-7271 • 315 ELLIS • WICHITA, KANSAS 67211</small>		SHEET
PROJECT NUMBER <b>472-83384</b>		<b>34</b> <b>43</b>