



2+19.10

6'
 EXC = 8.6
 LF = 1.0
 CF = 0.0

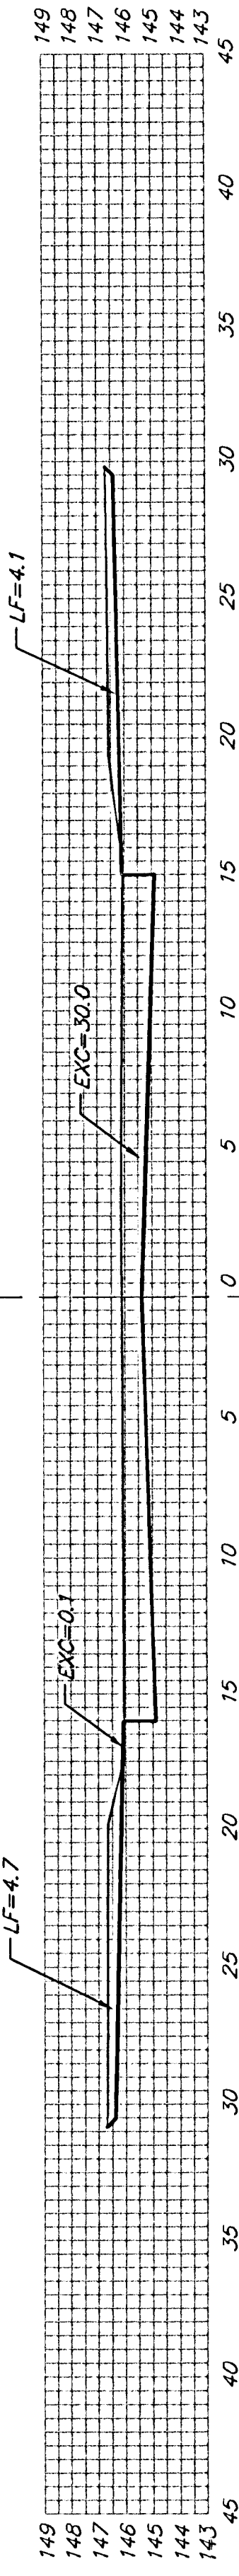


2+13.10

63.10'
 EXC = 49.3
 LF = 22.0
 CF = 0.0

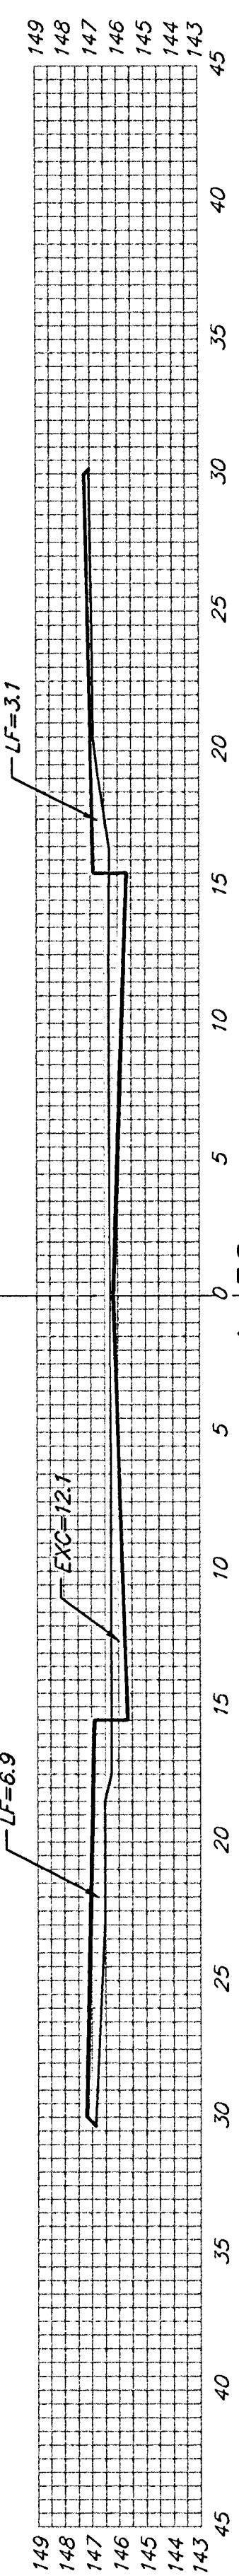


1+50

50'
 EXC = 16.4
 LF = 21.7
 CF = 0.1

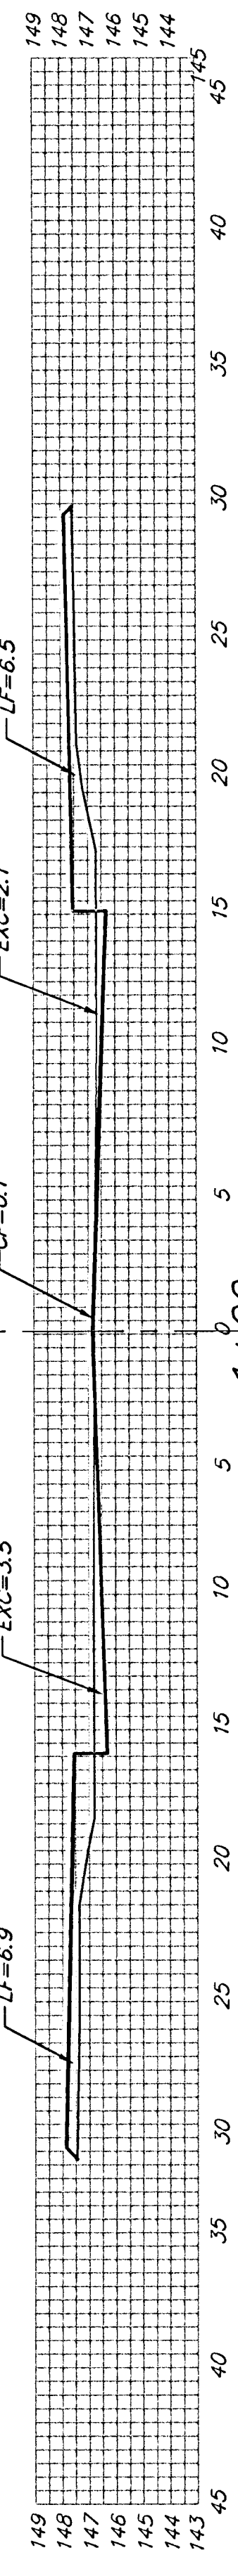


1+00

50'
 EXC = 9.7
 LF = 26.9
 CF = 0.5

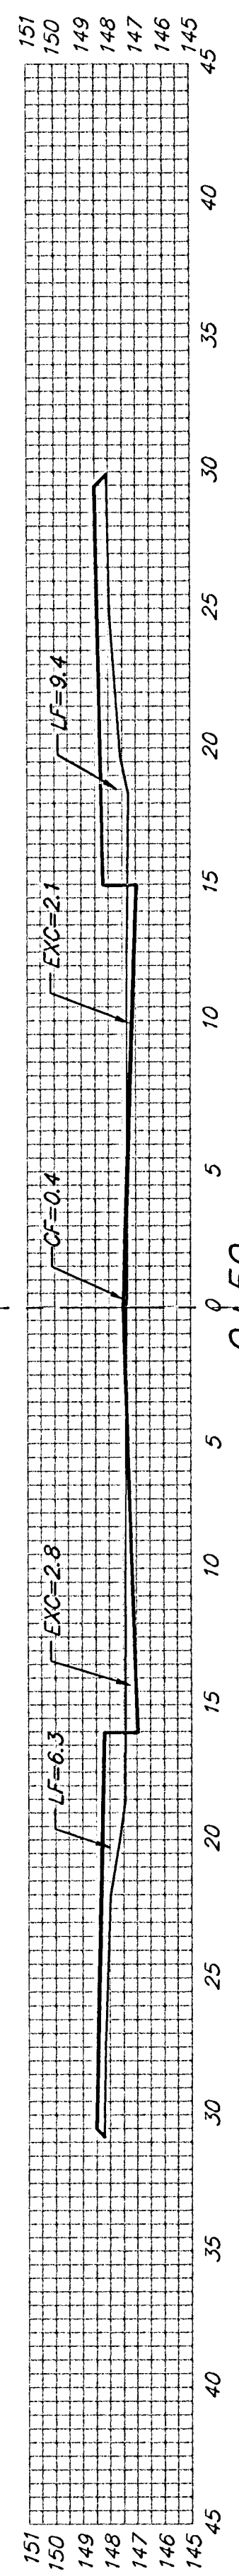


0+50

13'
 EXC = 2.3
 LF = 7.8
 CF = 0.2

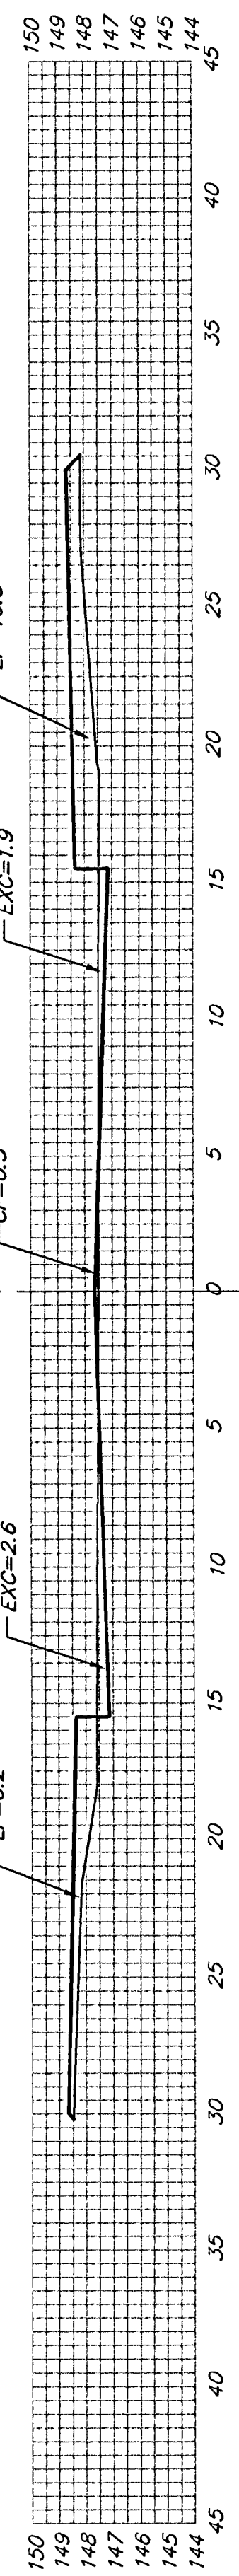

0+37

37'
 EXC = 47.6
 LF = 11.3
 CF = 0.3

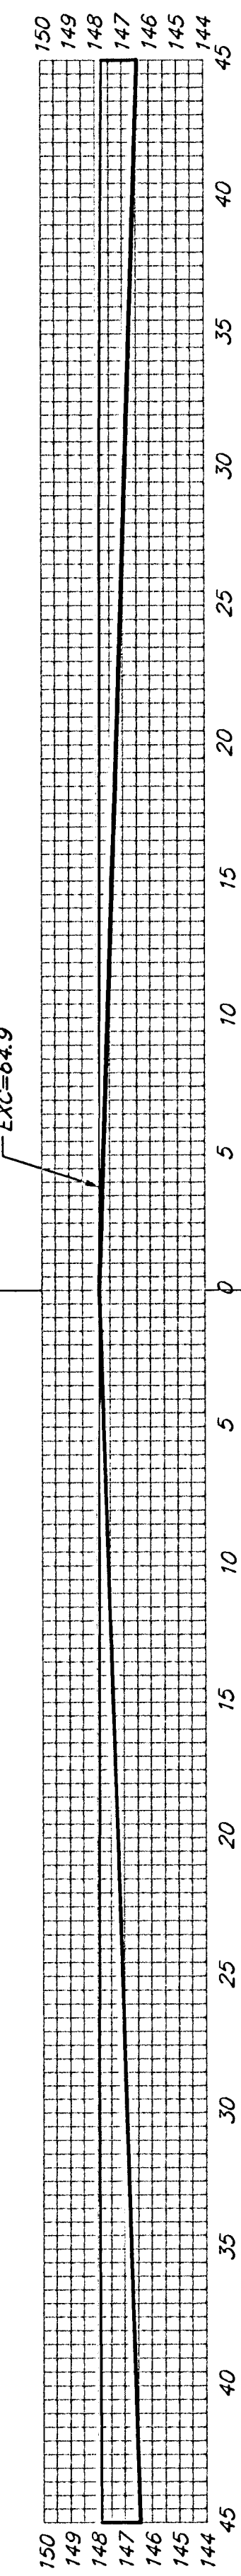

0+00

Sheet Totals:
 Excavation = 133.9 C.Y.
 Loose Fill = 90.7 C.Y.
 Compacted Fill = 1.1 C.Y.

BAUGHMAN COMPANY P.A.
 ENGINEERING, SURVEYING, & PLANNING
 316-262-7271 • 315 ELLIS • WICHITA, KANSAS 67211

PROJECT NUMBER
472-83384

REV.
 SHEET
35
 OF
43

Flat Creek 1/22/16/3

GRANT CT (Lots: 20-30)