




±

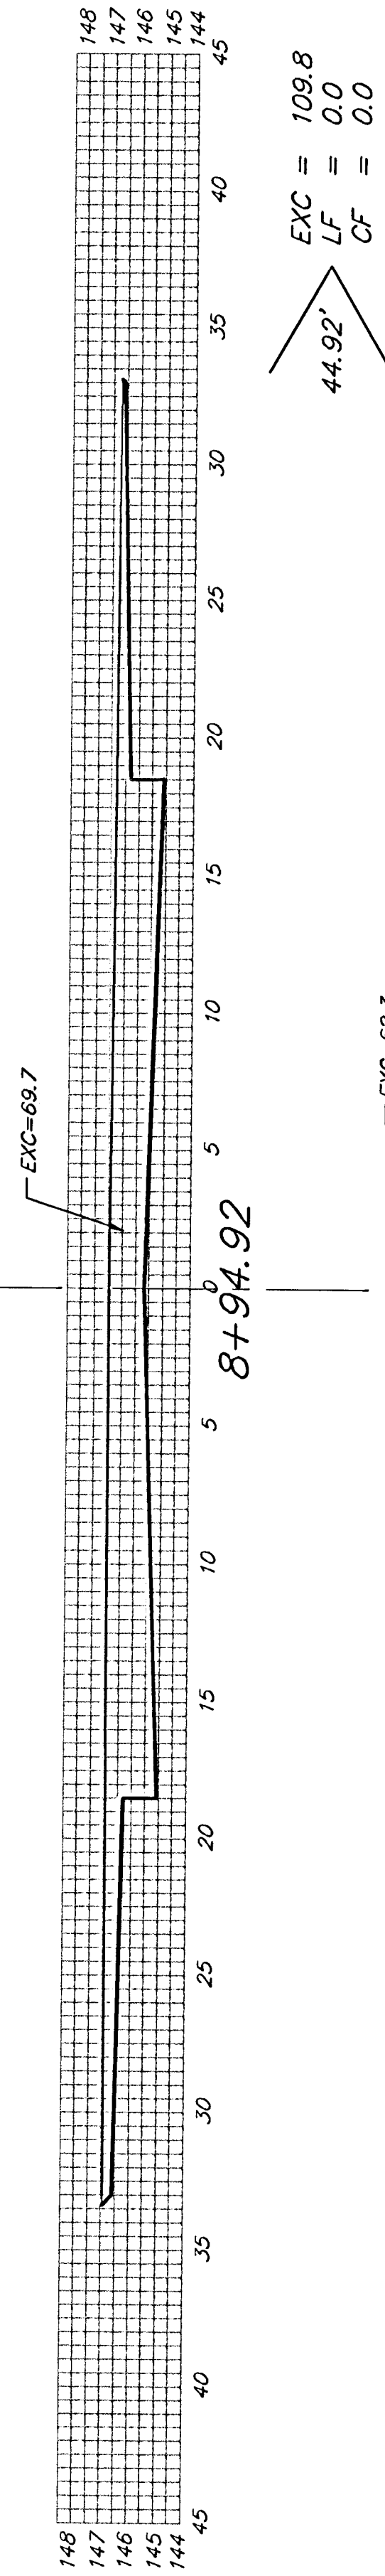


EXC = 109.8
LF = 0.0
CF = 0.0

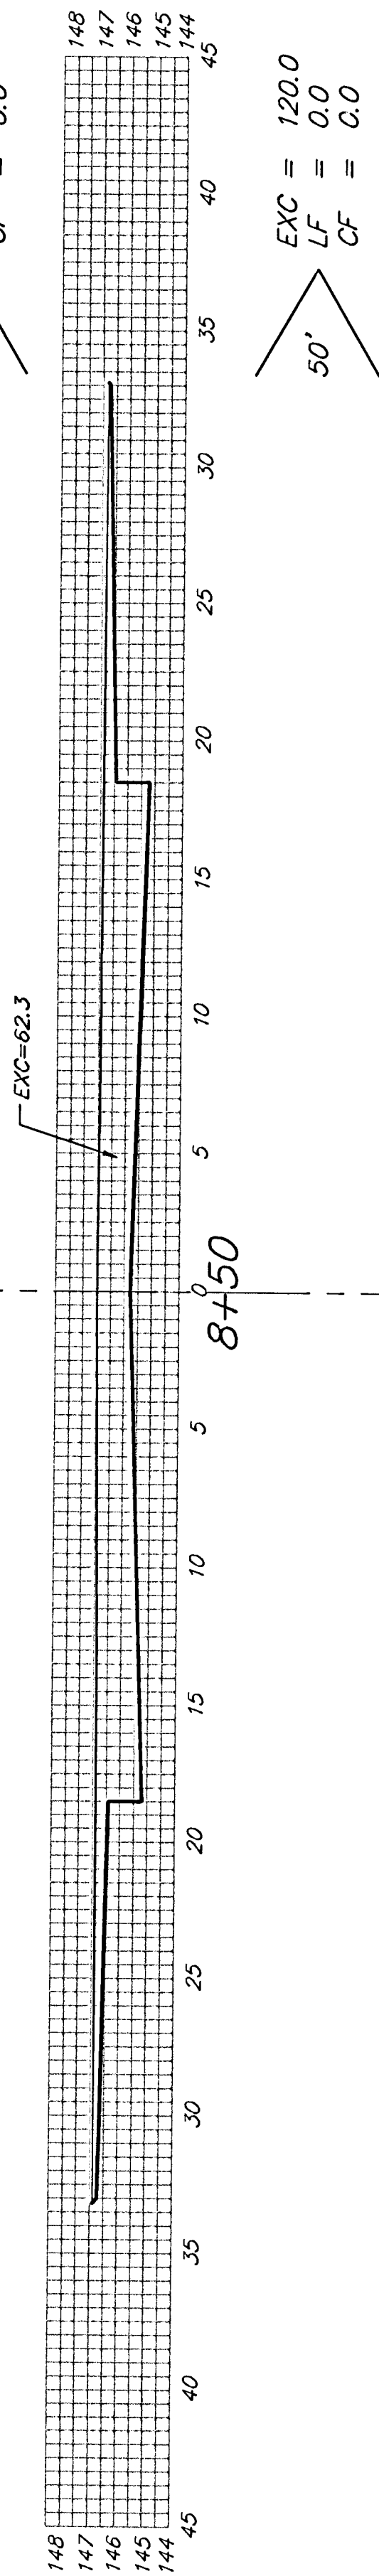


EXC = 120.0
LF = 0.0
CF = 0.0

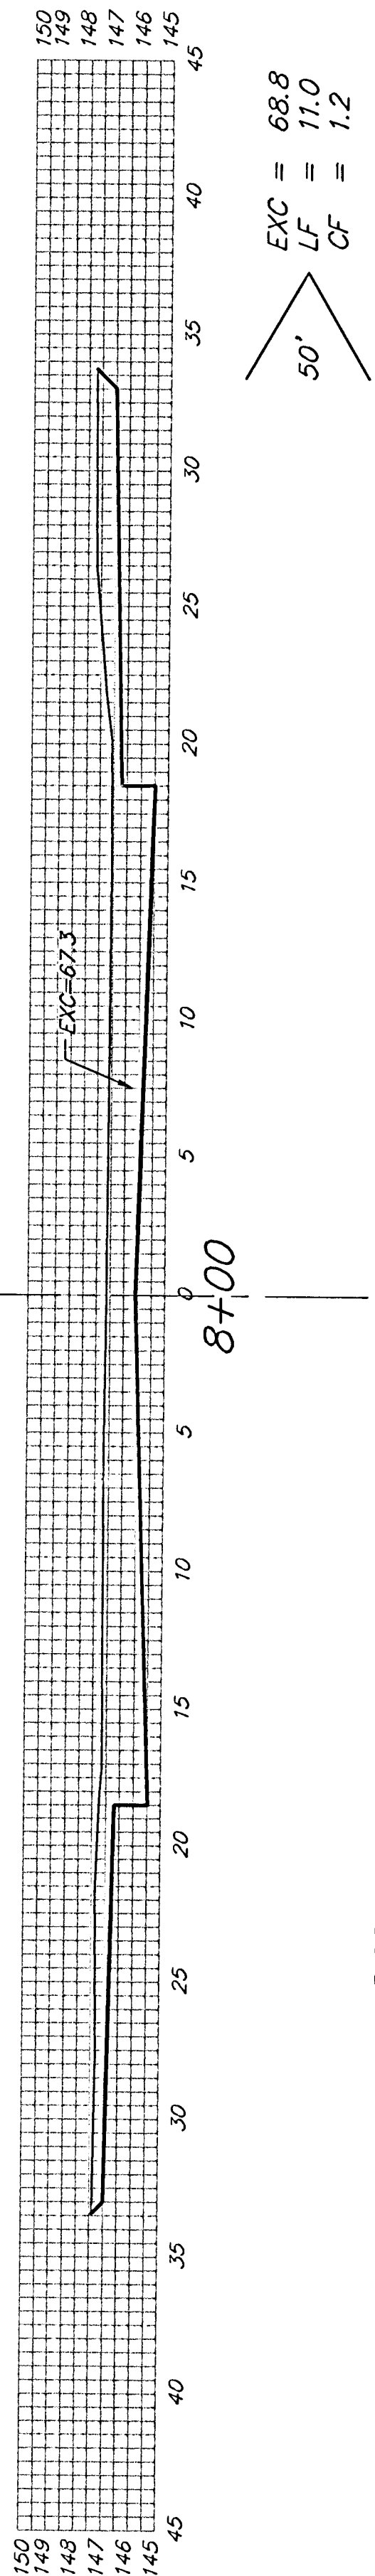


EXC = 68.8
LF = 11.0
CF = 1.2

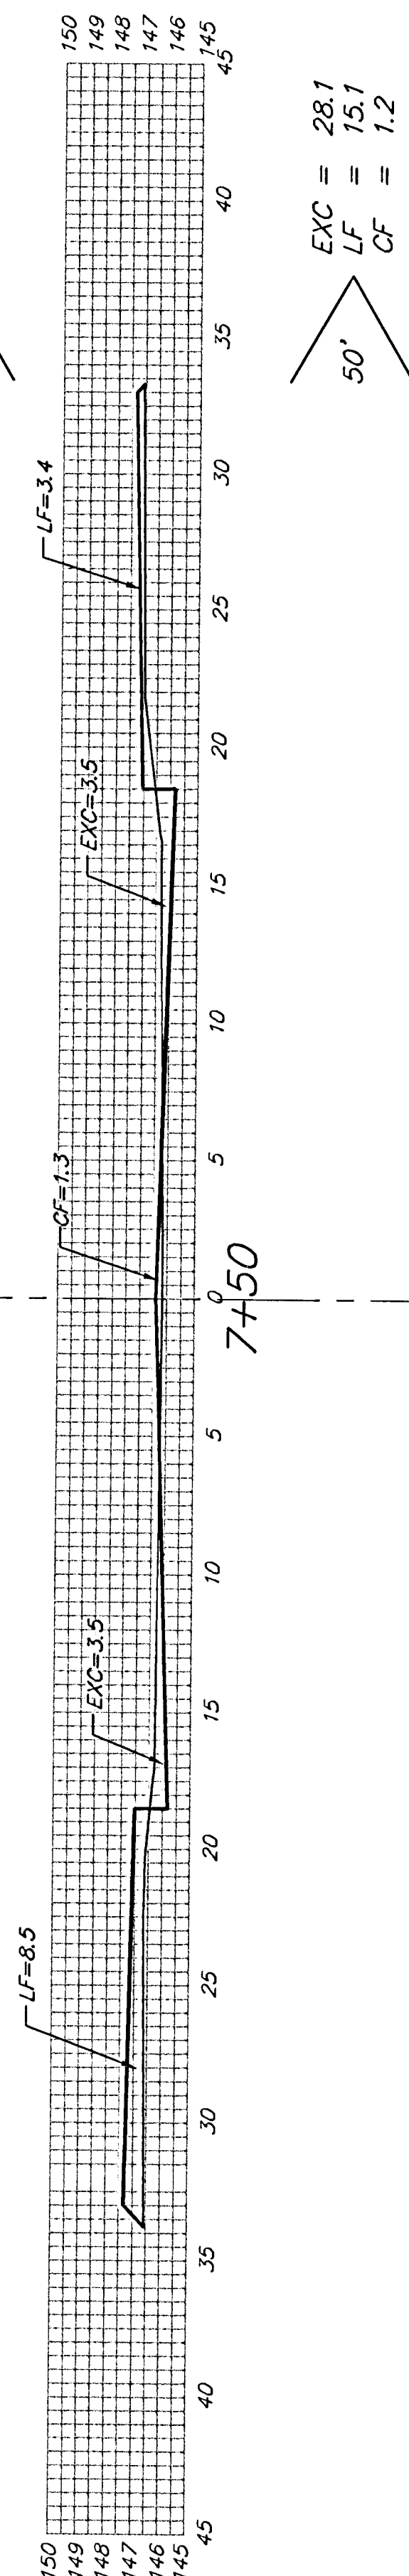


EXC = 28.1
LF = 15.1
CF = 1.2

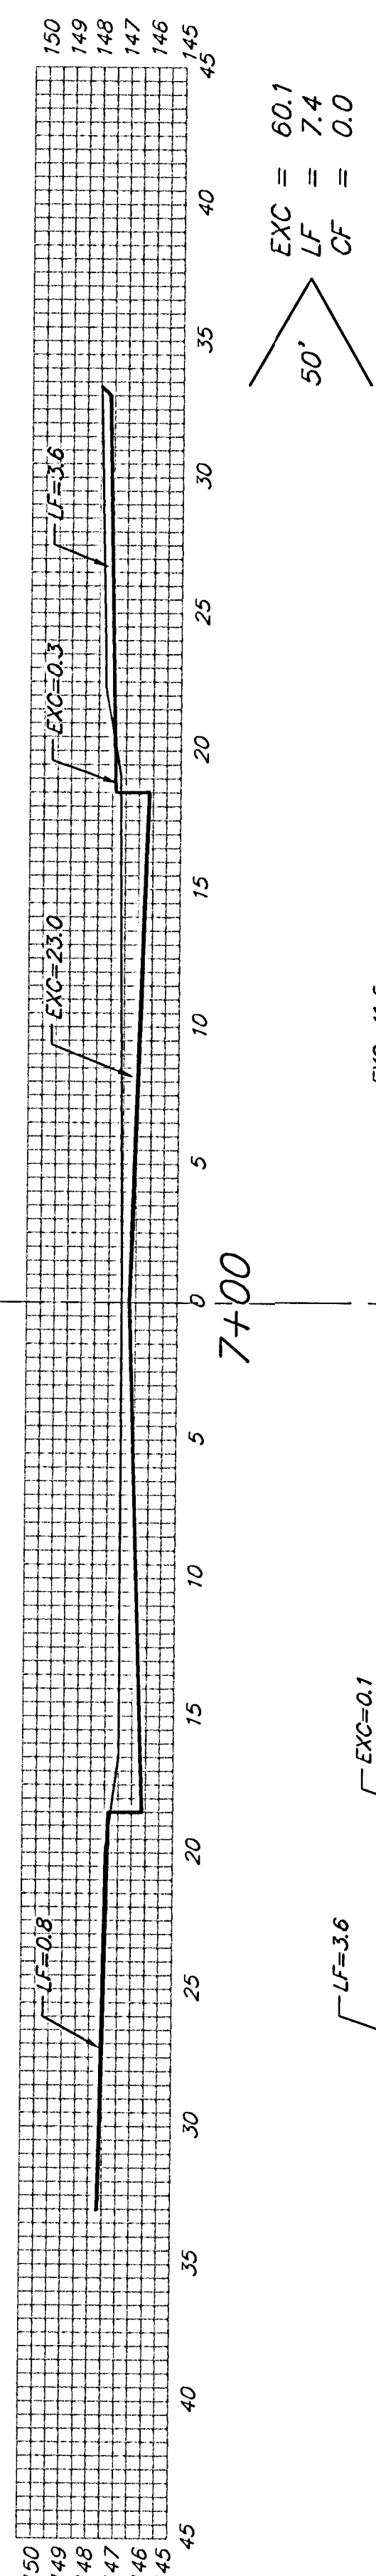


EXC = 60.1
LF = 7.4
CF = 0.0

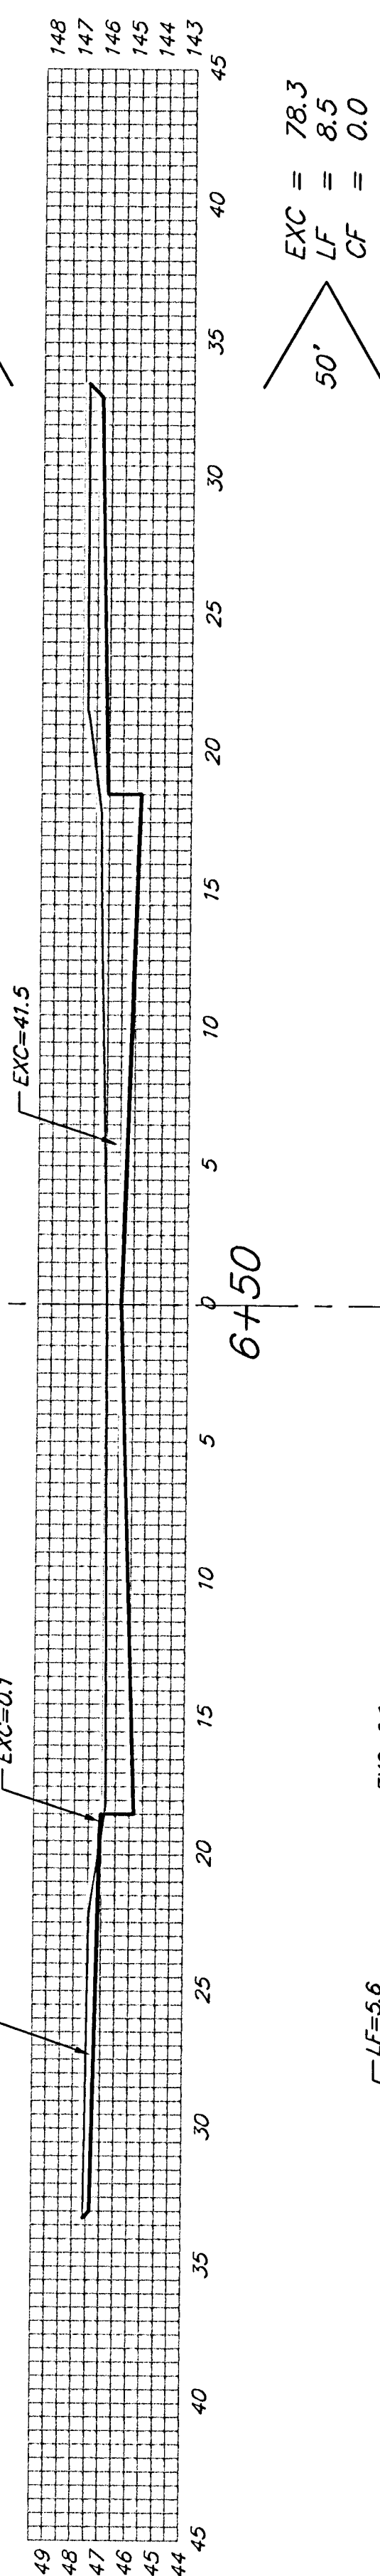

EXC = 78.3
LF = 8.5
CF = 0.0

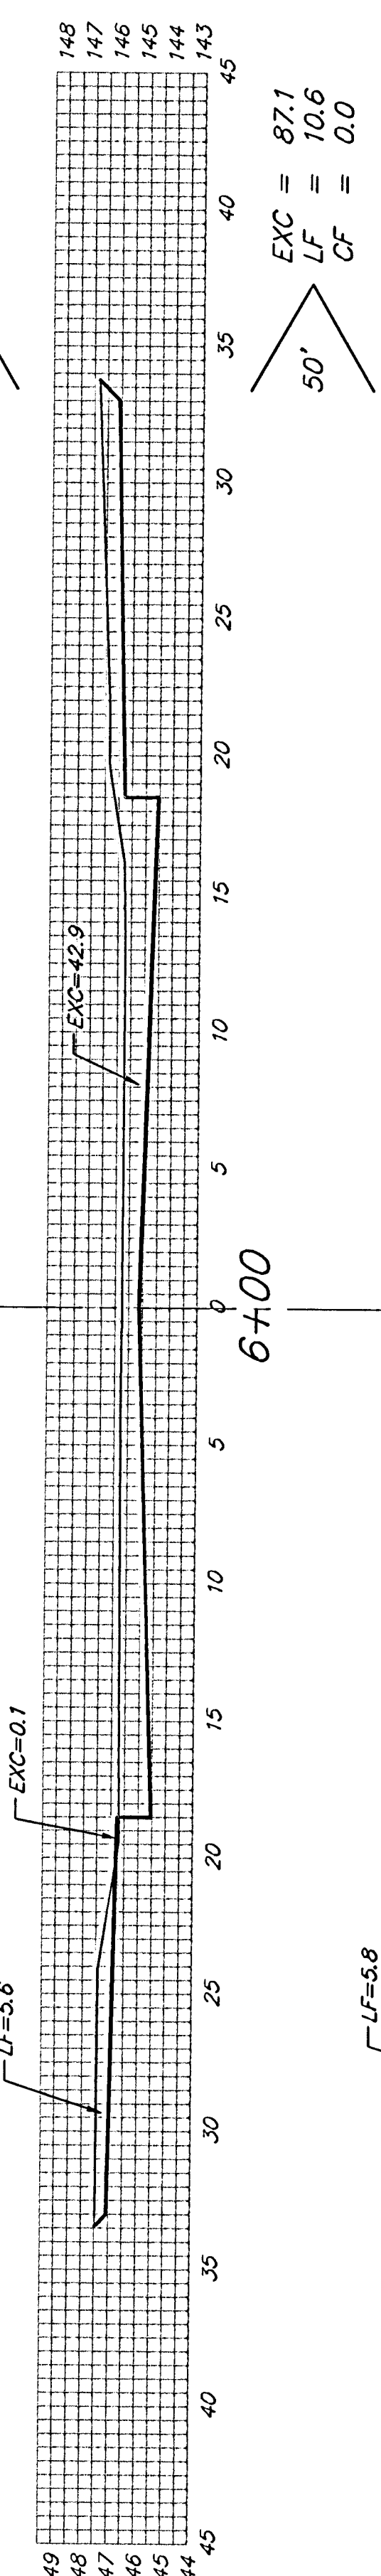

EXC = 87.1
LF = 10.6
CF = 0.0

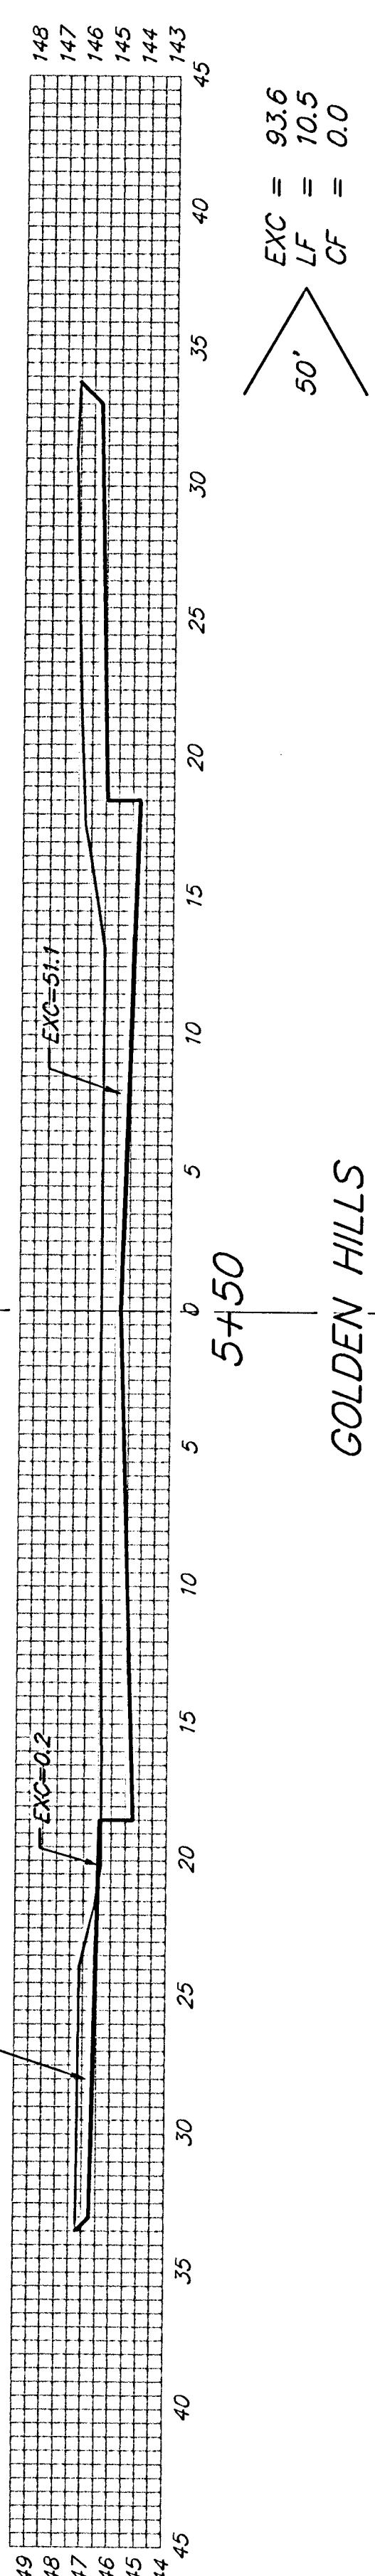

EXC = 93.6
LF = 10.5
CF = 0.0

GOLDEN HILLS

Sheet Totals:
Excavation = 645.8 C.Y.
Loose Fill = 63.1 C.Y.
Compacted Fill = 2.4 C.Y.

BAUGHMAN COMPANY P.A.
ENGINEERING, SURVEYING, & PLANNING
316-262-7271 • 315 ELLIS • WICHITA, KANSAS 67211

PROJECT NUMBER
472-83384

REV.
SHEET
41
OF
43

Flat Creek VPL 1/89