




16.94' $\begin{matrix} EXC = 24.3 \\ LF = 0.8 \\ CF = 0.0 \end{matrix}$

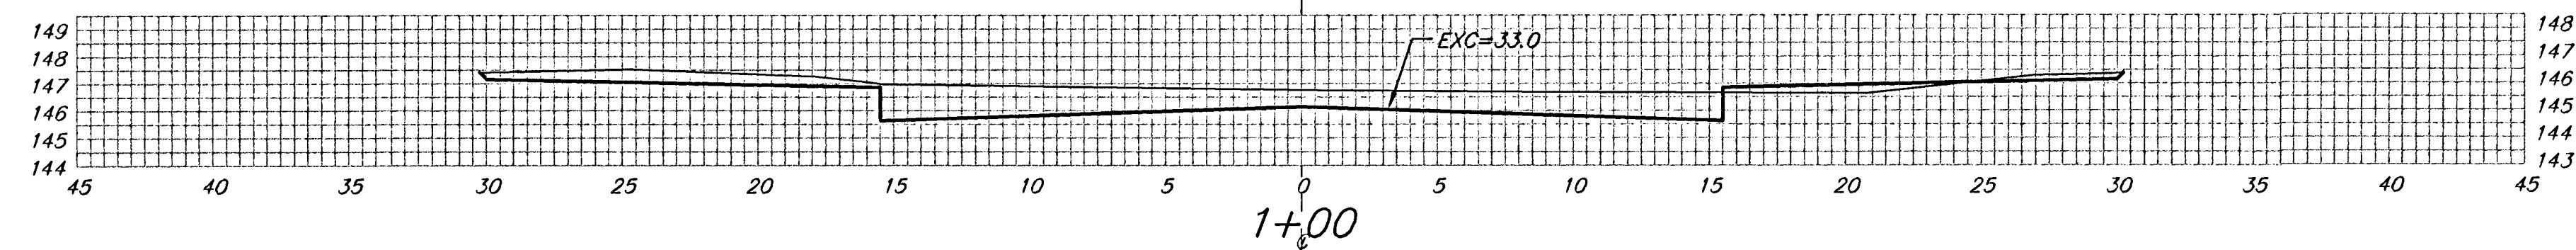


52.41' $\begin{matrix} EXC = 121.2 \\ LF = 0.0 \\ CF = 0.0 \end{matrix}$

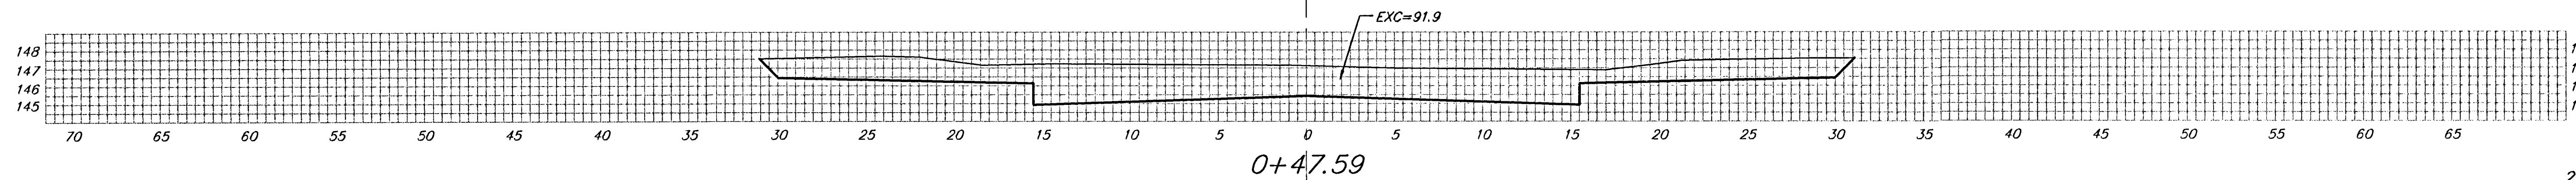


22.59' $\begin{matrix} EXC = 69.9 \\ LF = 0.0 \\ CF = 0.0 \end{matrix}$

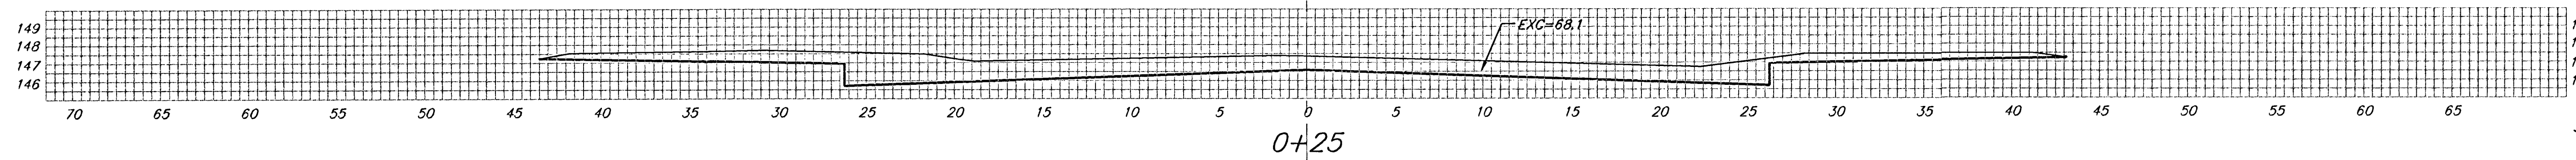


25' $\begin{matrix} EXC = 35.4 \\ LF = 5.0 \\ CF = 6.8 \end{matrix}$

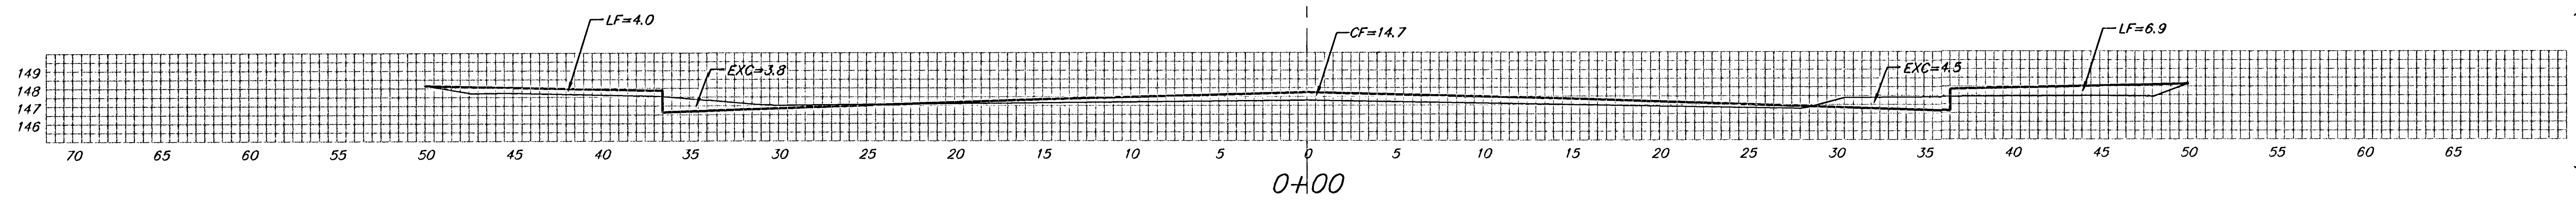


15' $\begin{matrix} EXC = 7.1 \\ LF = 4.1 \\ CF = 4.7 \end{matrix}$

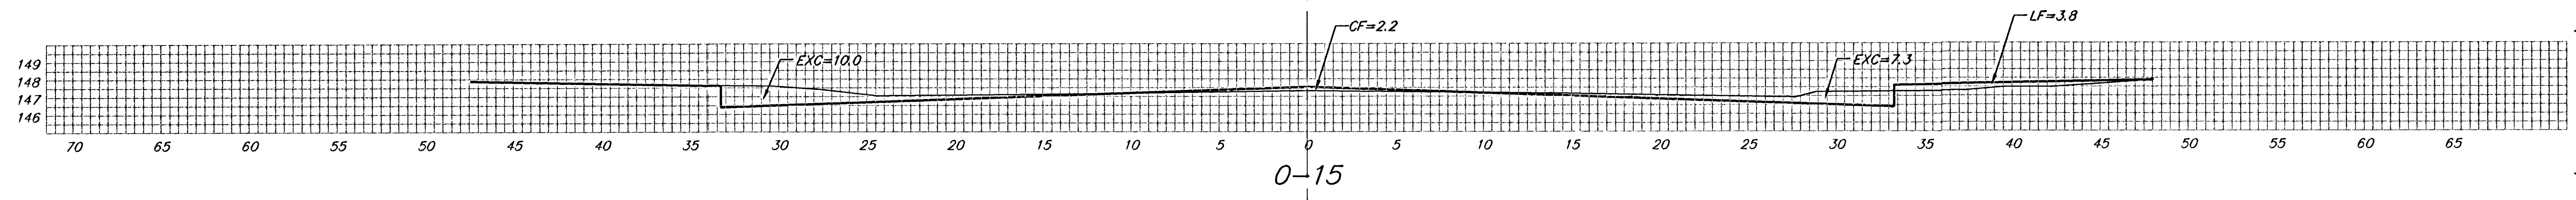

20' $\begin{matrix} EXC = 7.1 \\ LF = 15.7 \\ CF = 1.2 \end{matrix}$

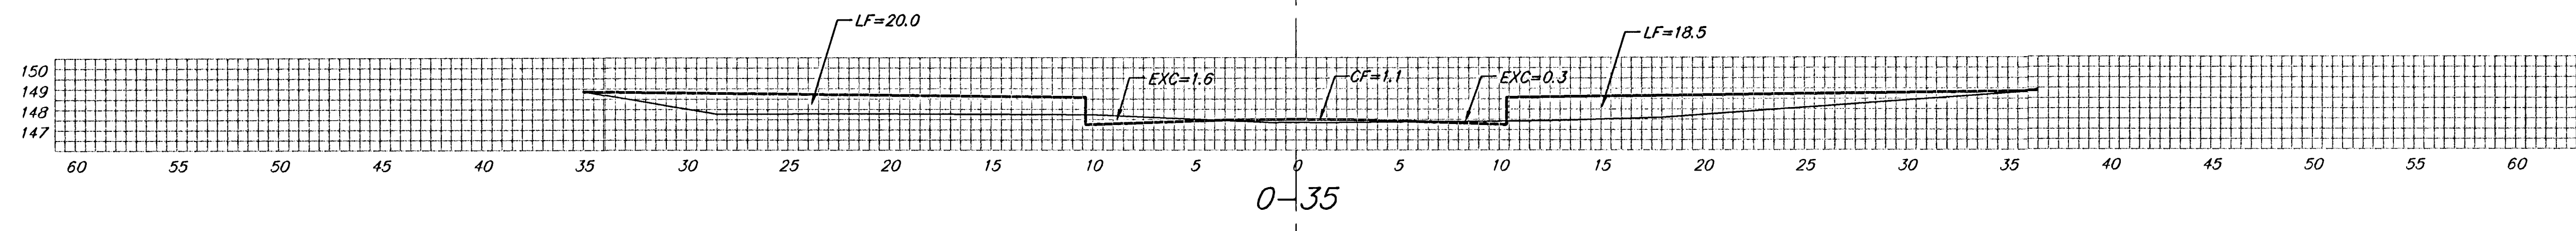

15' $\begin{matrix} EXC = 9.6 \\ LF = 10.7 \\ CF = 0.3 \end{matrix}$

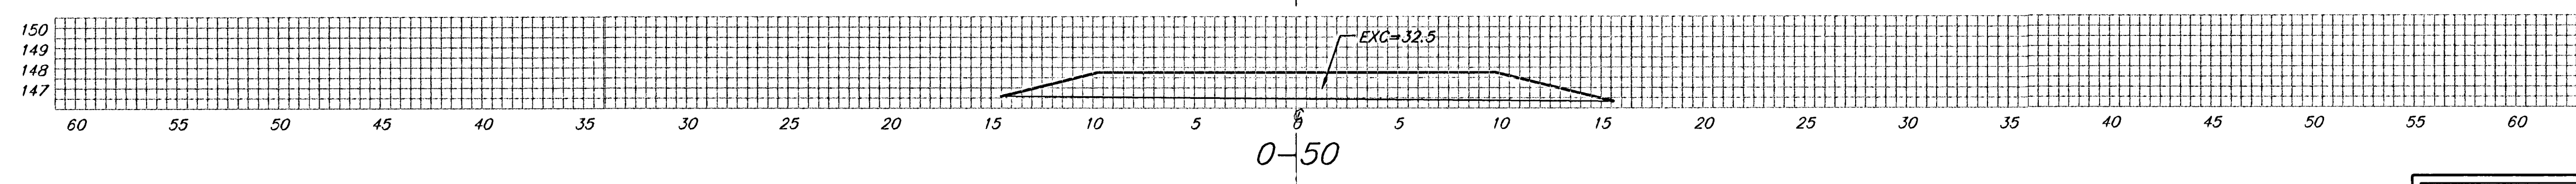

GOLDEN HILLS CT

Sheet Totals:

Excavation = 274.6 C.Y.
Loose Fill = 36.3 C.Y.
Compacted Fill = 13.0 C.Y.

BAUGHMAN COMPANY P.A.
ENGINEERING, SURVEYING, & PLANNING
316-262-7271 • 315 ELLIS • WICHITA, KANSAS 67211
PROJECT NUMBER
472-83384

REV.
SHEET
42
OF
43
Flat Creek 1/12/10