



TYPICAL MASS GRADING DETAIL

STREET R/W GRADING

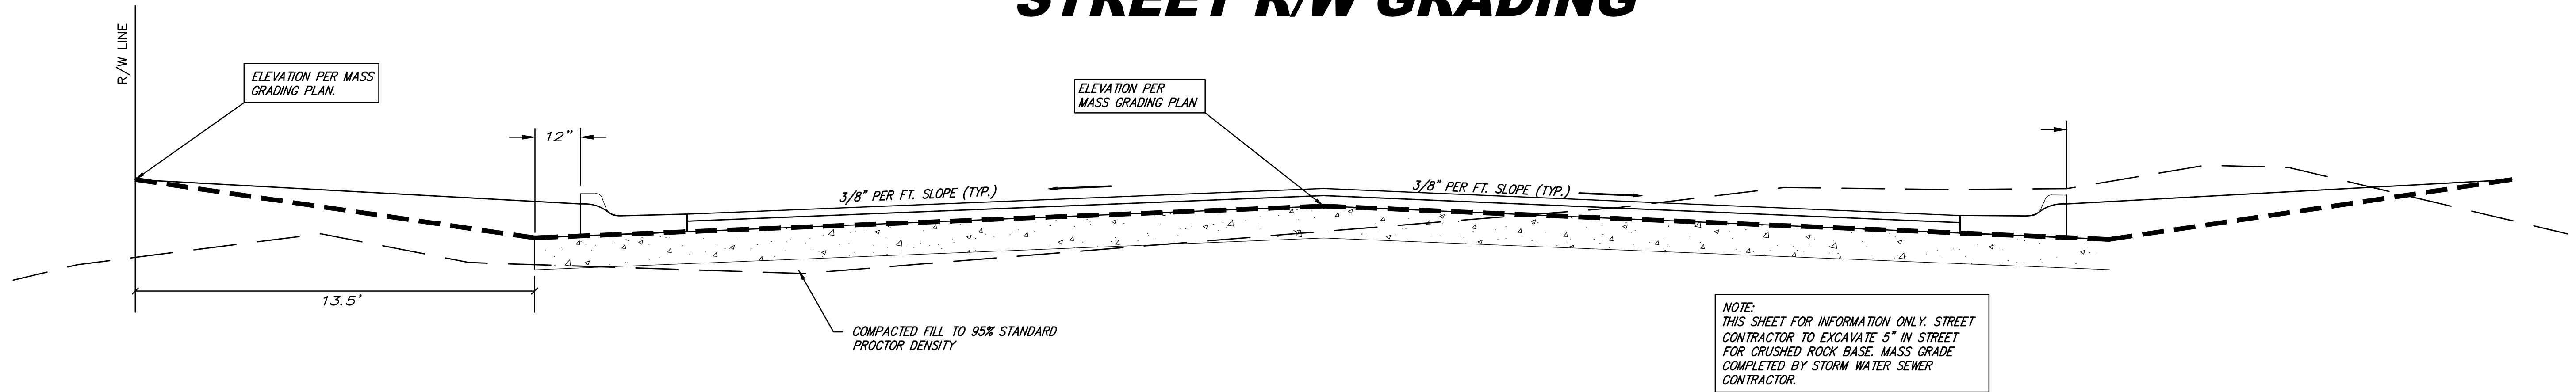

	Northgate 2nd Addition MASS GRADING TYPICAL SECTION Street Improvements	
	<small>Baughman Company, P.A. 315 Ellis St. Wichita, KS 67211 P 316.262.7271 F 316.262.0149 ENGINEERING SURVEYING PLANNING LANDSCAPE ARCHITECTURE</small>	
PROJECT NUMBER 472	DESIGN DJL	DRAWN DJL
REVISIONS:	APPROVED AEG	DATE 9/16
	SCALE Noted	SHEET 10 OF 19