



TYPICAL MASS GRADING DETAIL

STREET R/W GRADING

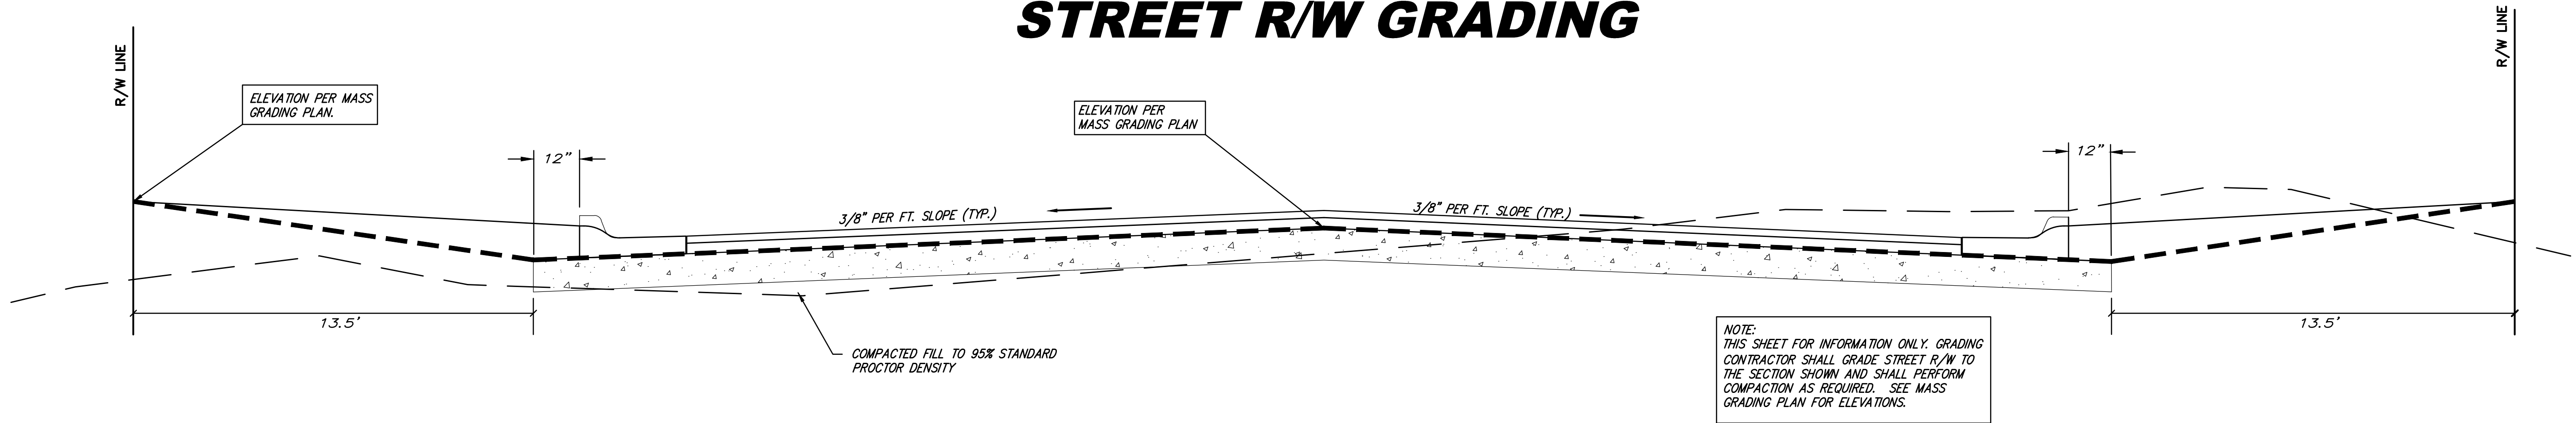


LOT FILL GRADING

INTERIOR PLATTED LOT SECTION

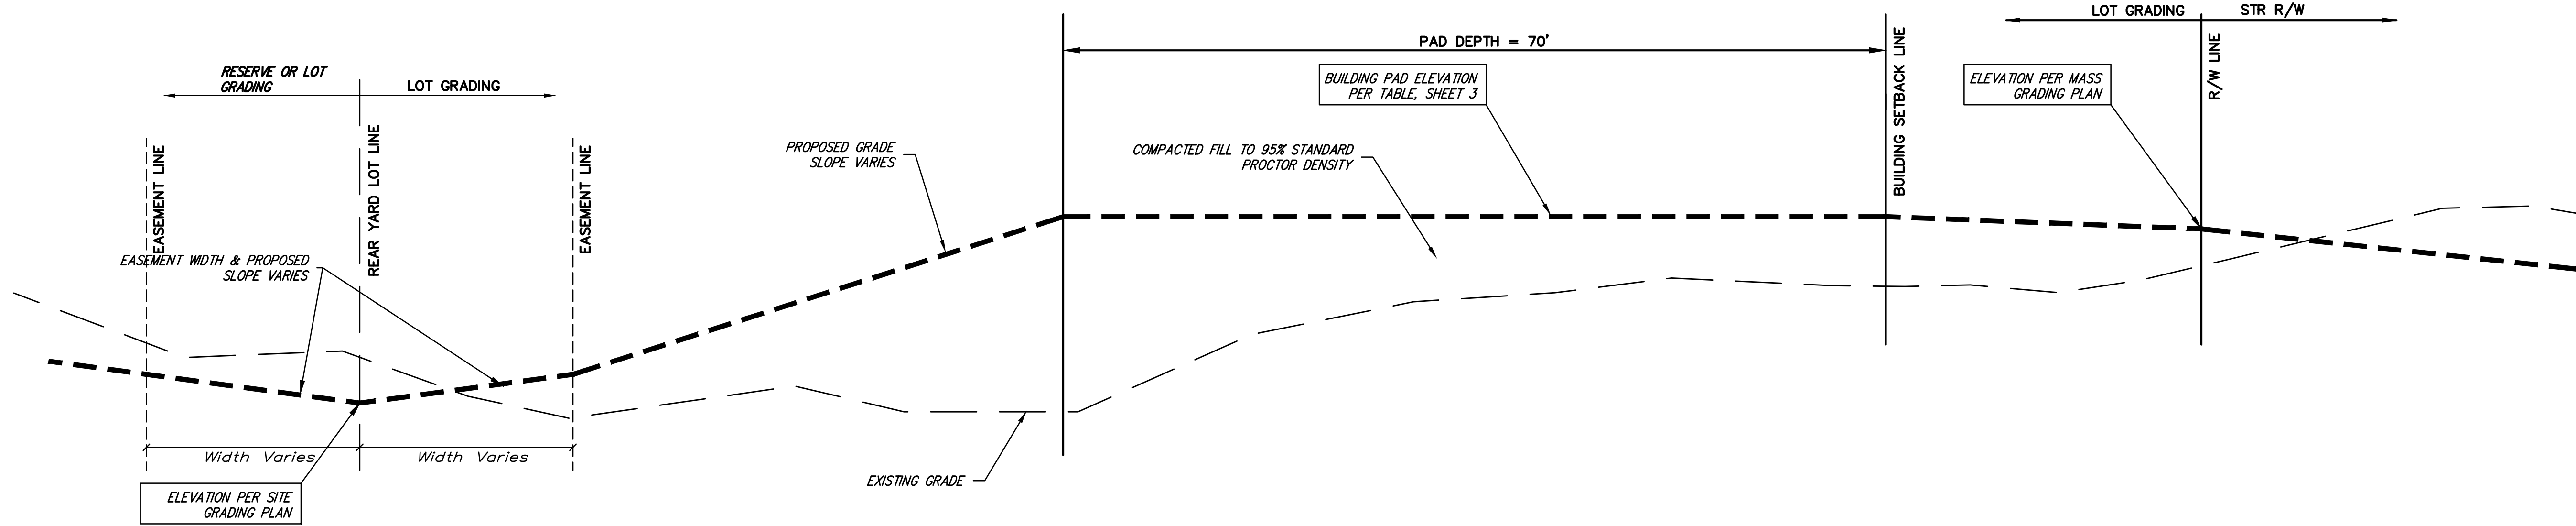


EASEMENT CUT GRADING

SECTION A-A
NOT TO SCALE

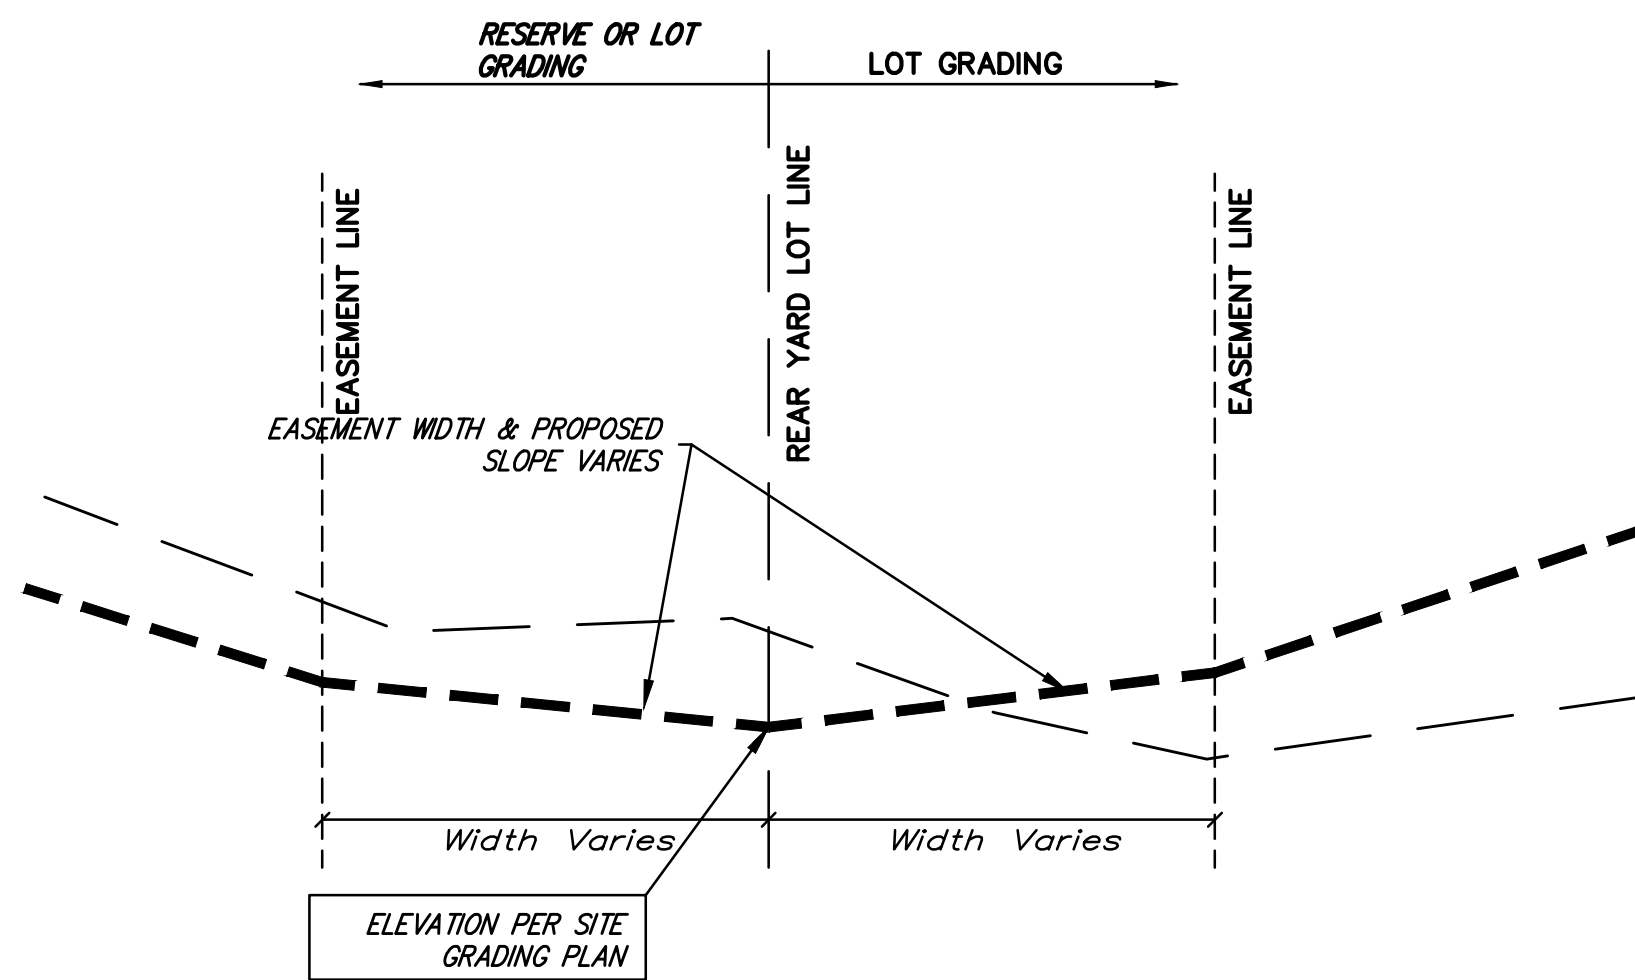


EASEMENT FILL GRADING

SECTION A-A
NOT TO SCALE

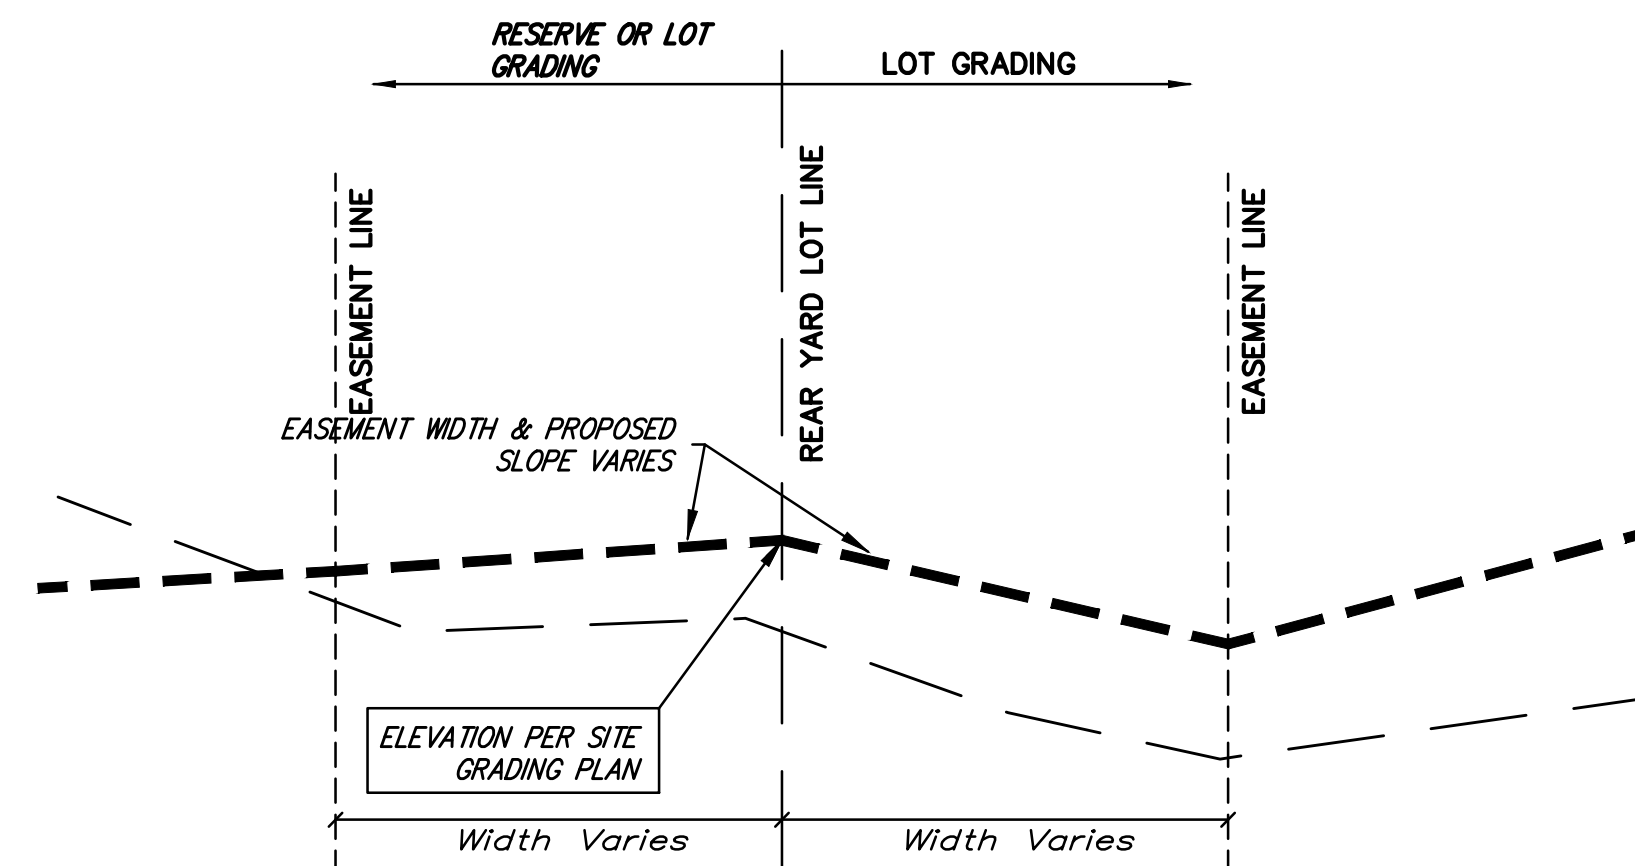

EXTERIOR PLATTED LOT SECTION

SECTION B-B
NOT TO SCALE

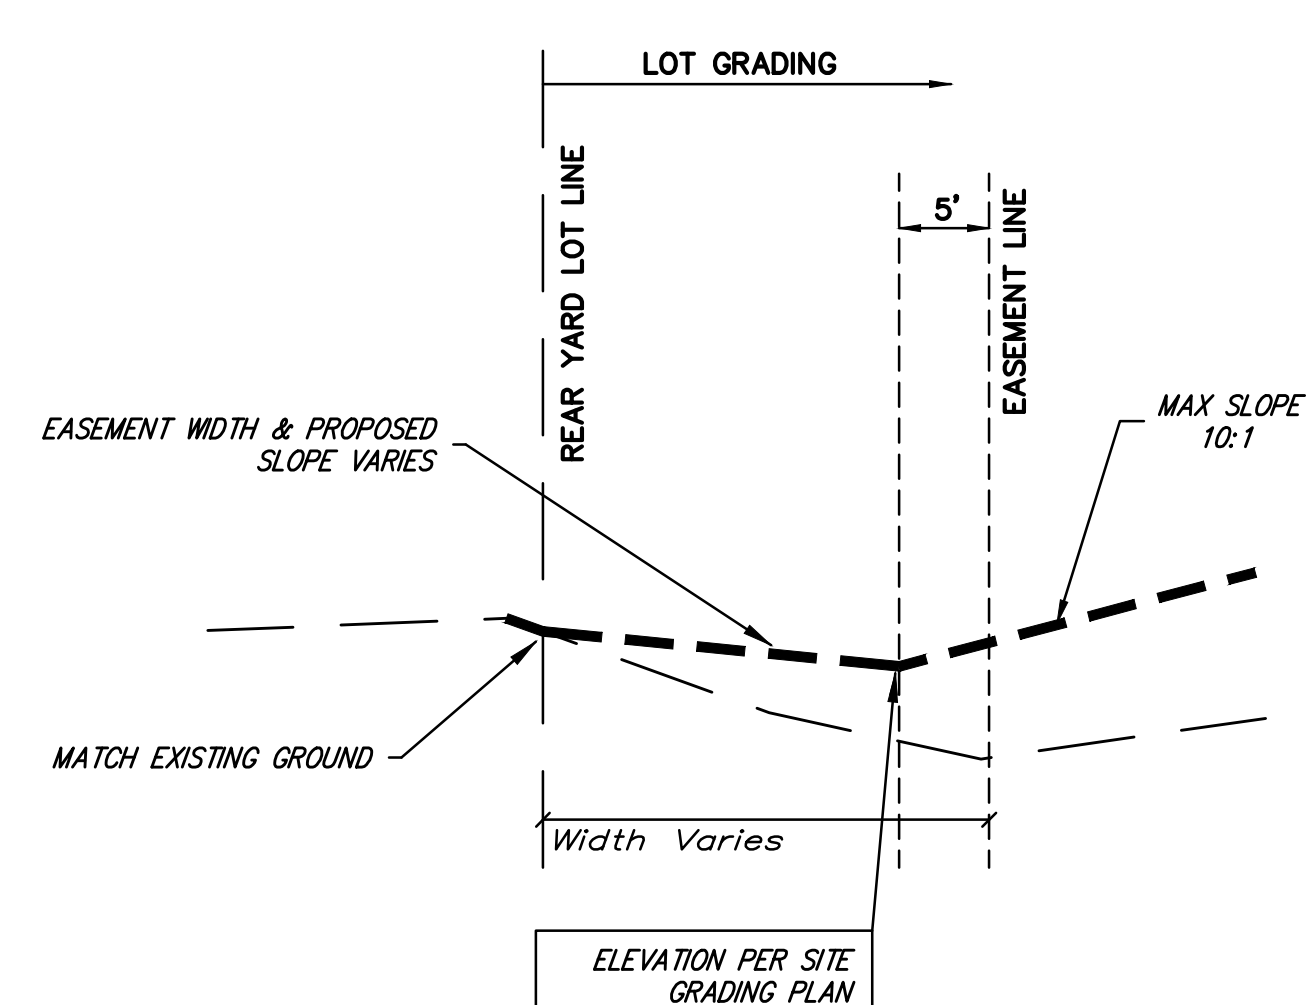

Baughman		Northgate 2nd Addition MASS GRADING Storm Water Drain TYPICAL SECTION	
Baughman Company, P.A. 315 Ellis St. Wichita, KS 67211 P 316-262-7271 F 316-262-0149 ENGINEERING SURVEYING PLANNING LANDSCAPE ARCHITECTURE			
PROJECT NUMBER 468-85142	DESIGN AEG	DRAWN DJL	DATE 11/16
REVISIONS:	APPROVED	SCALE Noted	SHEET
			11 OF 20