


City of Wichita
Sedgwick County, Kansas

STREET & STORM SEWER IMPROVEMENTS
IN KESSLER STREET,
FROM DORA AVENUE TO MAY AVENUE
CITY PROJECT NO. 472 83529
O.C.A. NO. 765736


CITY ENGINEER: MR. NEIL D. CABLE, P.E.

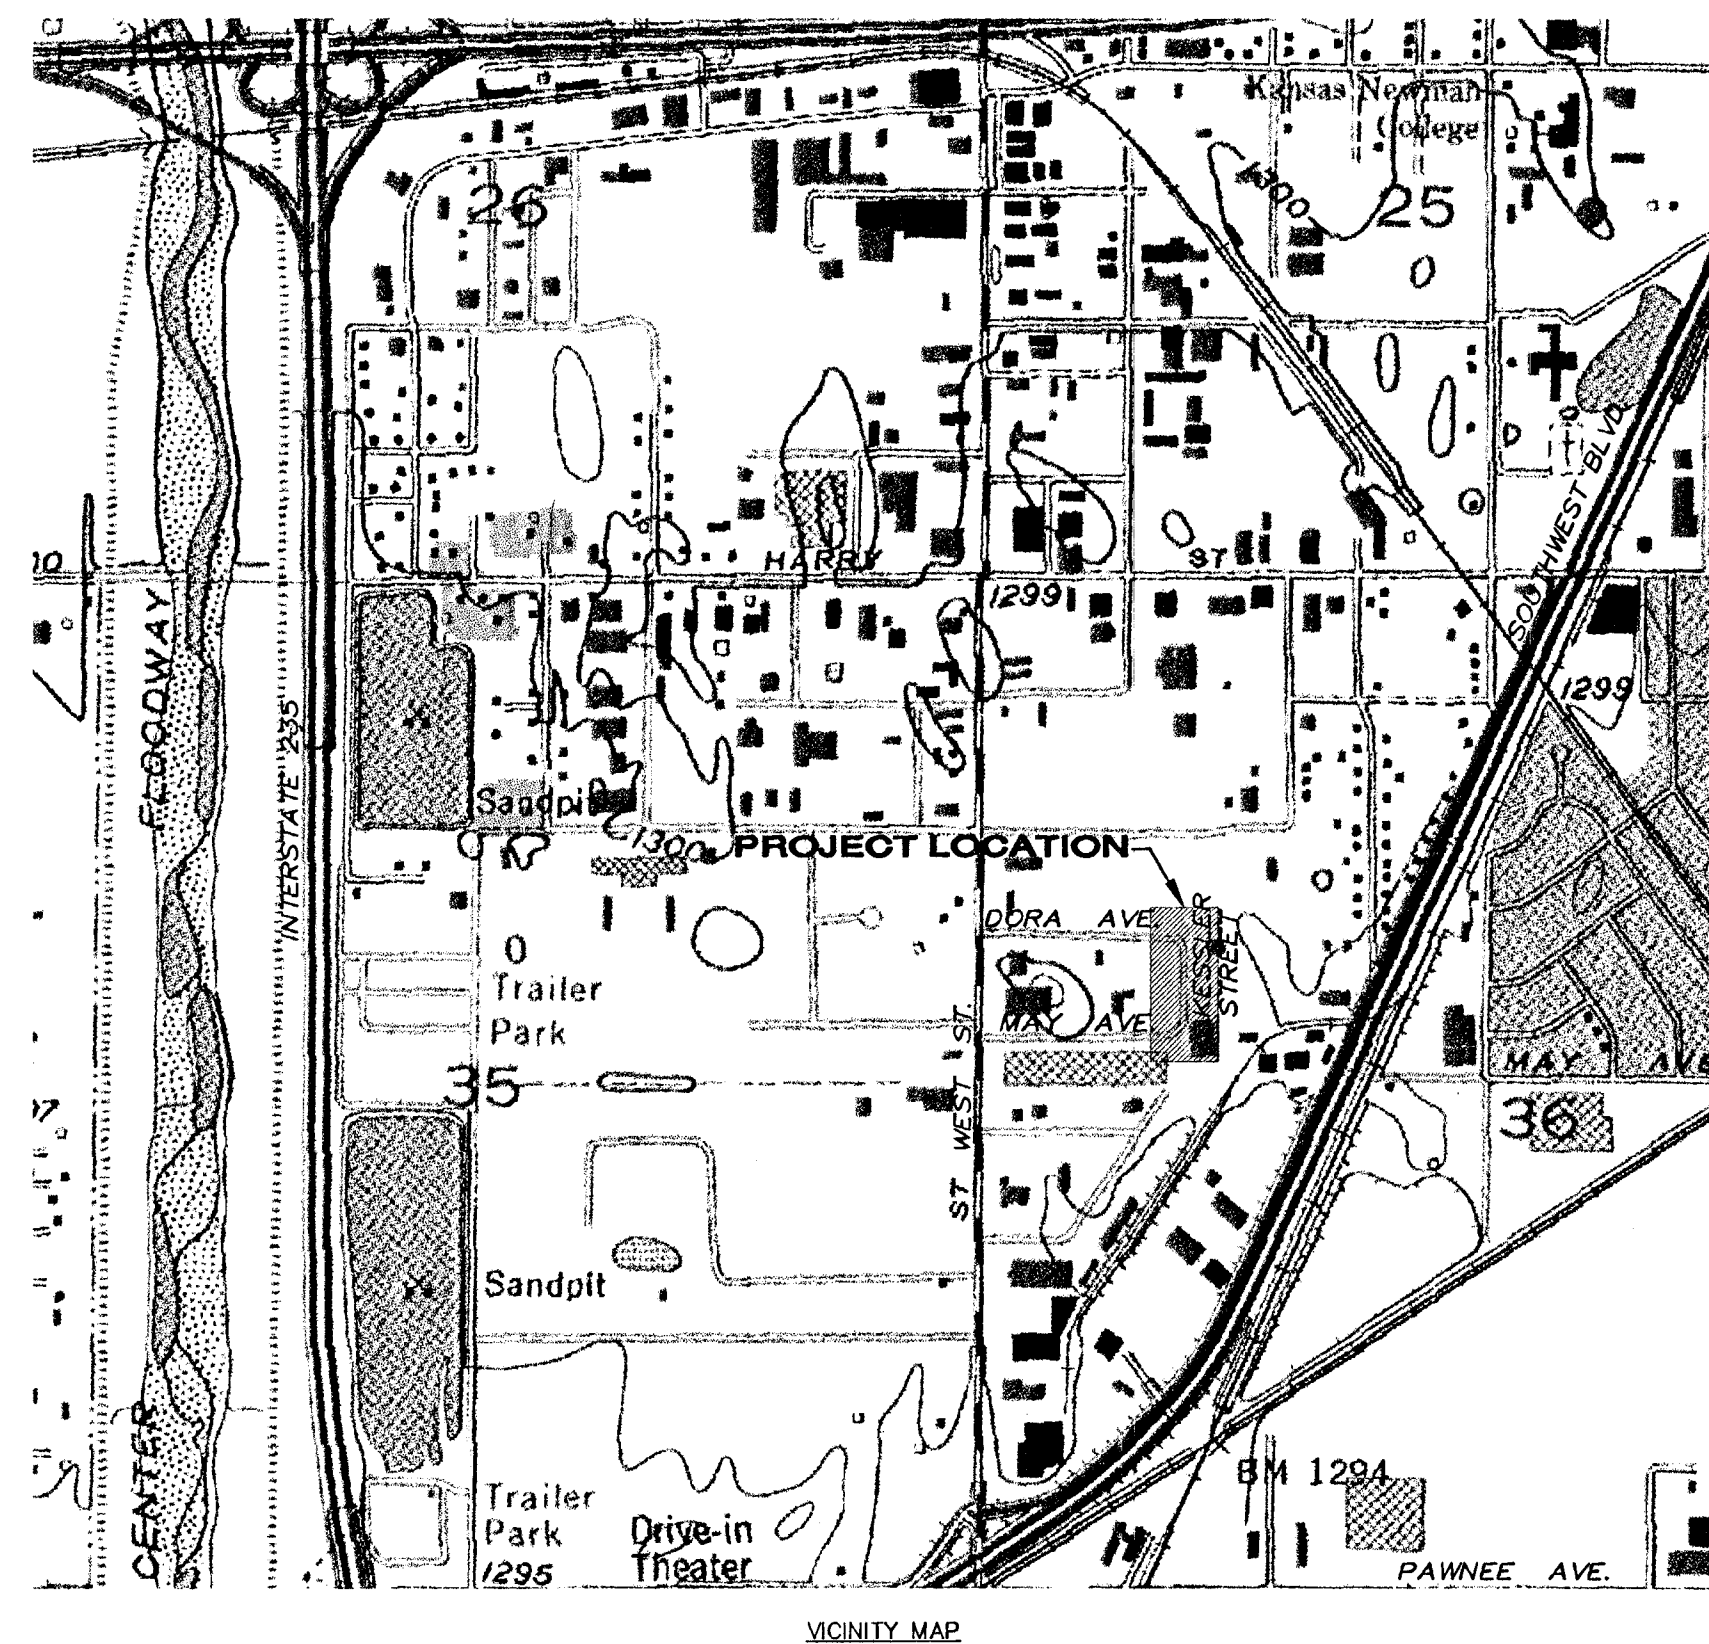

INDEX OF SHEETS:

TITLE SHEET
KEY MAP AND GENERAL NOTES
TYPICAL PAVEMENT SECTION
KESSLER STREET (CL STA. 0+00.00 TO 4+50.00)
KESSLER STREET (CL STA. 4+50.00 TO 8+63.47)
INTERSECTION DETAILS
VALLEY GUTTER DETAILS
STANDARD DRIVE ENTRANCE DETAIL
SOIL EROSION BMP DETAILS
PAVEMENT CROSS SECTIONS

1
2
3
4
5
6
7
8
9-12
13-15

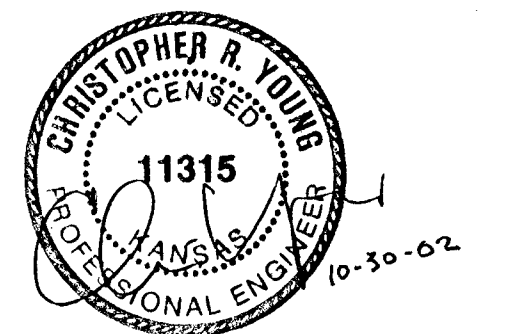

OCTOBER 2002

PLANS PREPARED BY:



YOUNG & ASSOCIATES, P.A.
Civil and Environmental Engineers

100 South Georgie * Derby, Kansas * 67037