


Note:
 Contractor shall locate existing water line
 and adjust new construction to match.

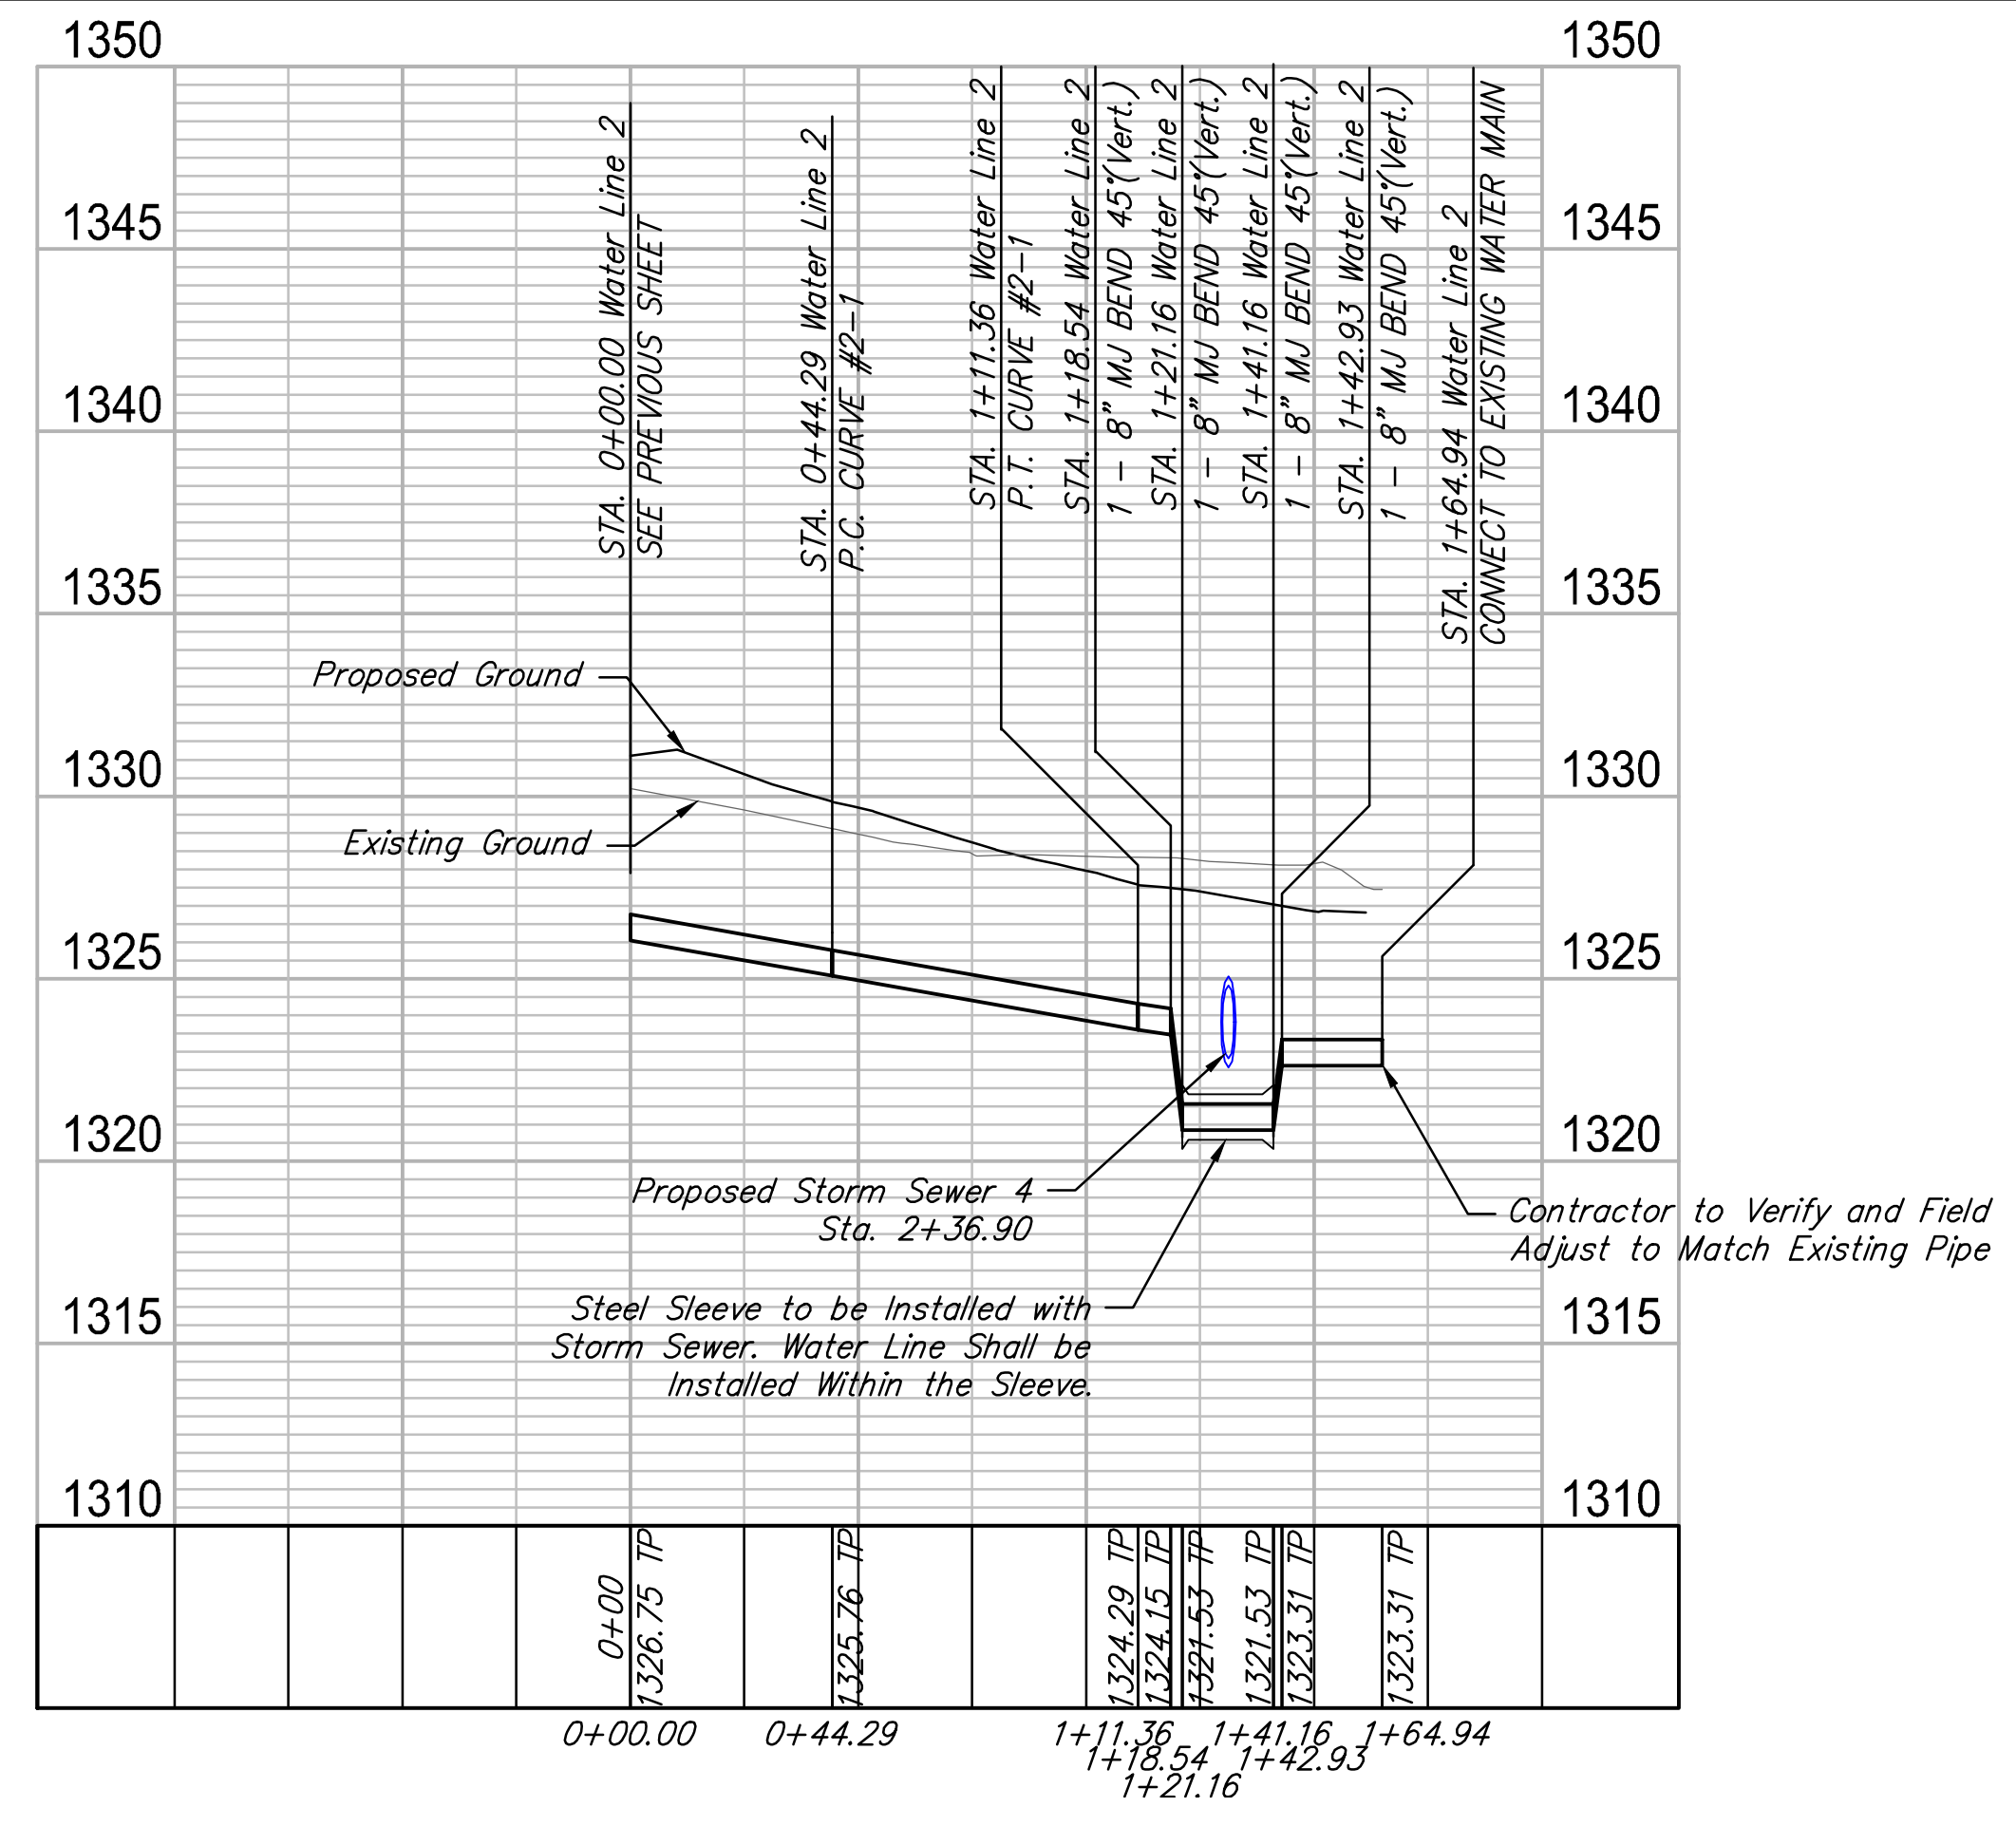

RUGGLES BOHM
 PROFESSIONAL ENGINEER

Eric John Glover
 LICENSED PROFESSIONAL ENGINEER
 STATE OF KANSAS
 3-2-17

REVIEW: Jan 2017
 DATE

DESIGN: EJM
 DRAWN: JCU

PROJECT NUMBER: 448-90781
 DRAWING FILE: 4775E - Water Line 2 (Water Line 2)
 CDU

**Bellechase 3rd Addition
 Water Line 2
 Wichita, Kansas**

RB JOB: 4775E
 SHEET: 4 OF 13