



EXPANSION JOINT


NOTE: Extra Thickness to be Subsidiary to Price of Square Yards Pavement

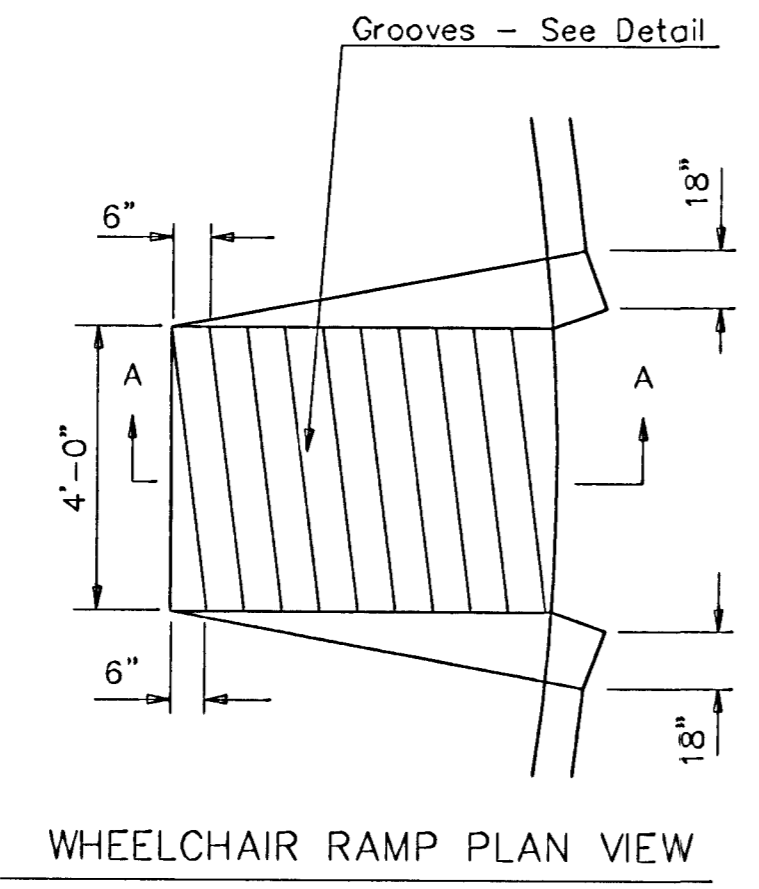


WHEELCHAIR RAMP PLAN VIEW

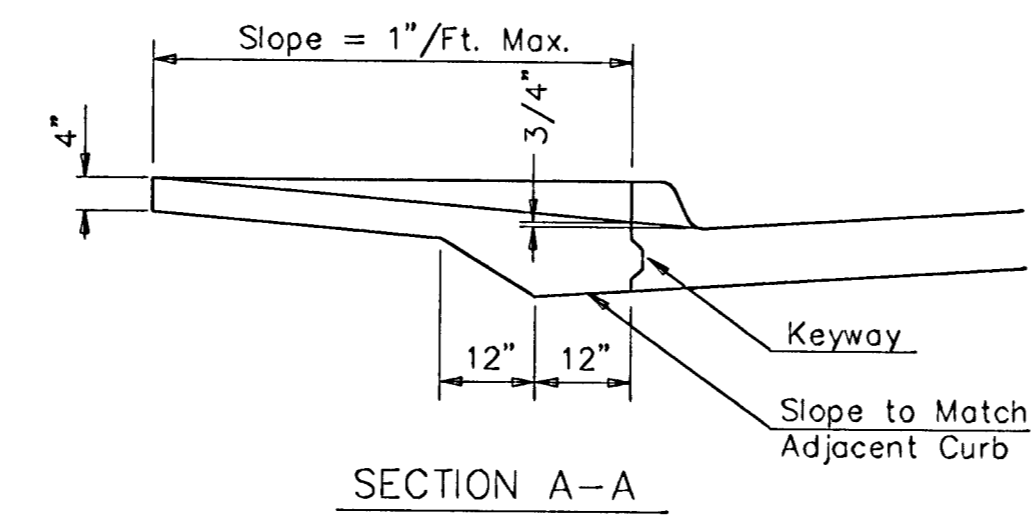

SECTION A-A

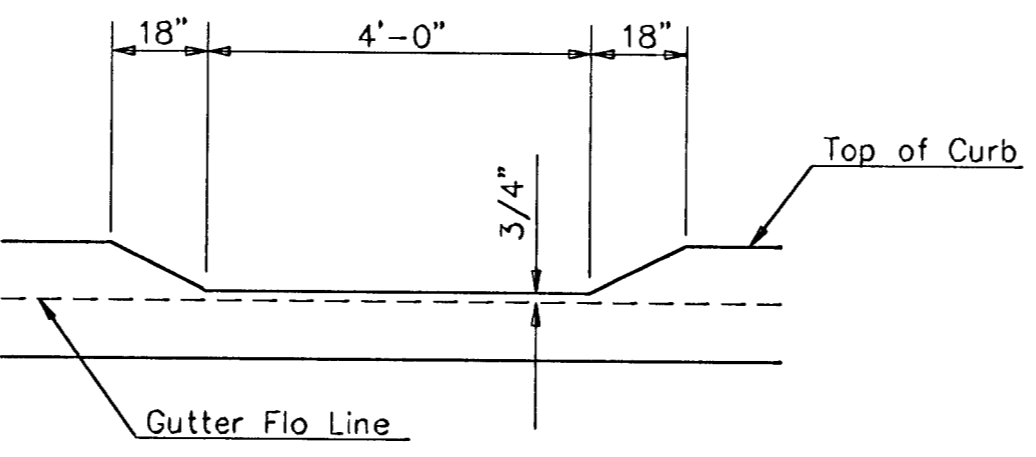


DEPRESSED CURB DETAIL

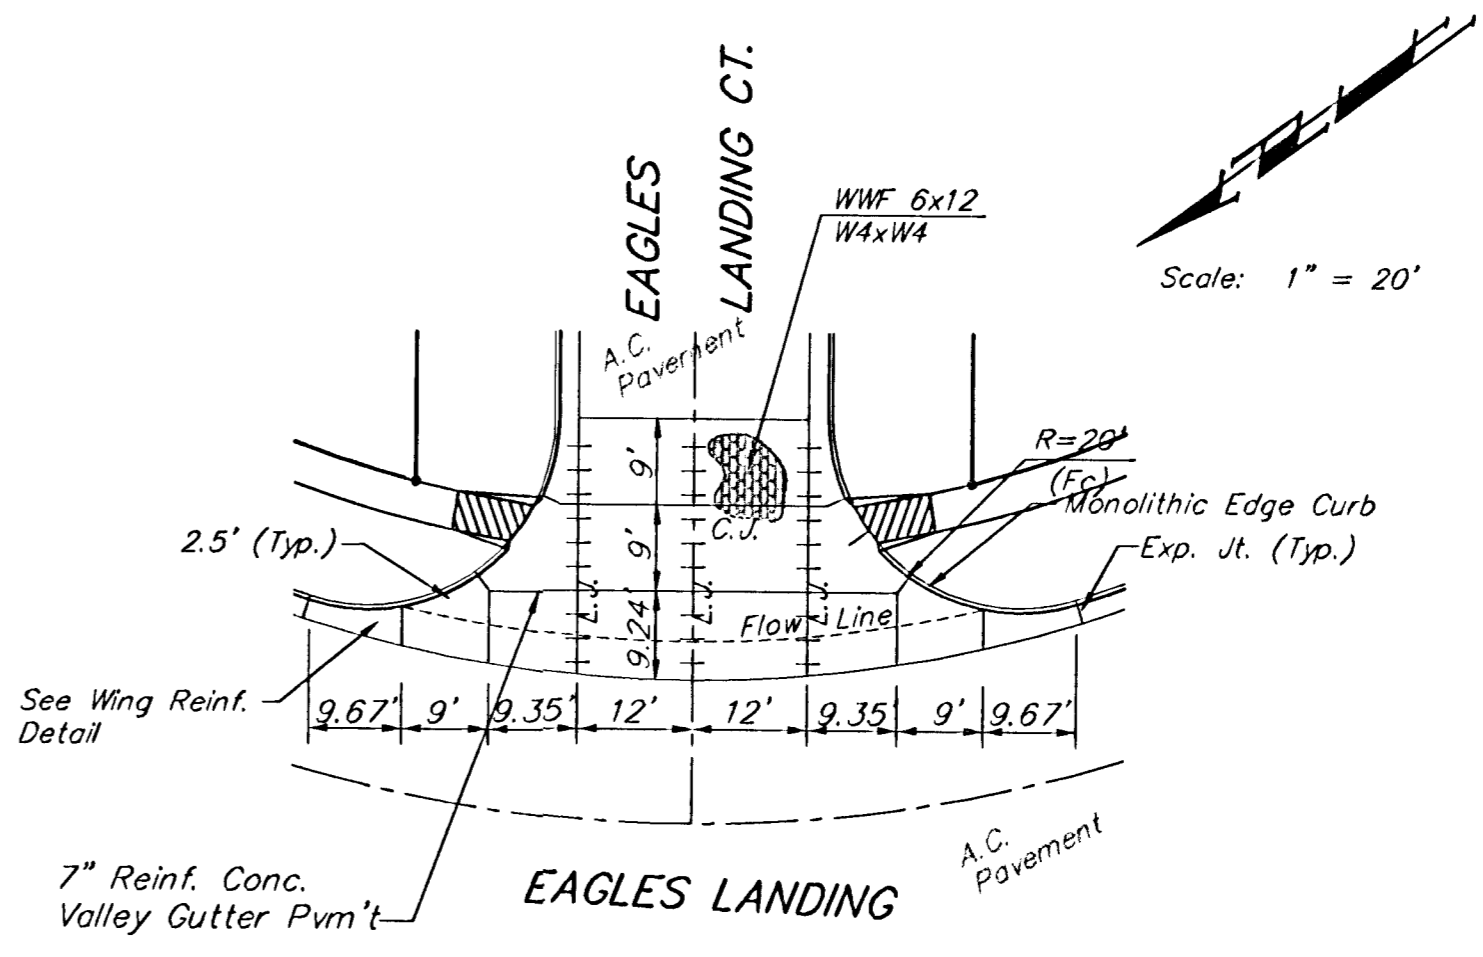


EAGLES LANDING


Scale: 1" = 20'

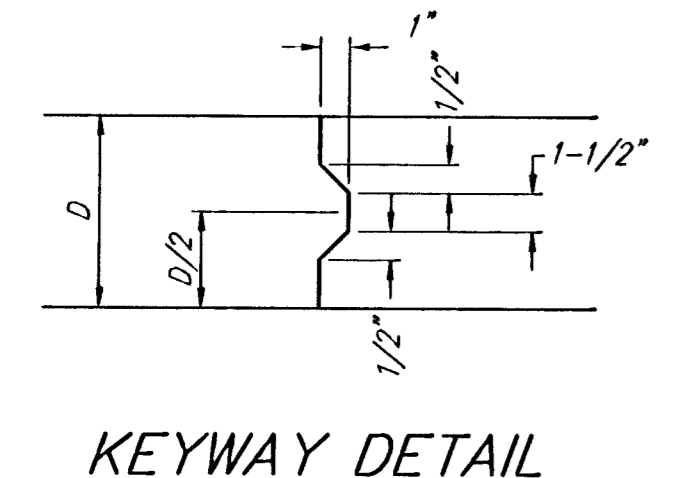

KEYWAY DETAIL

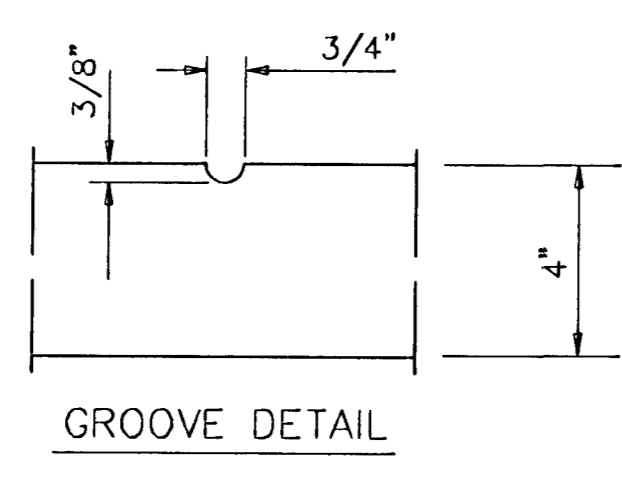


GROOVE DETAIL

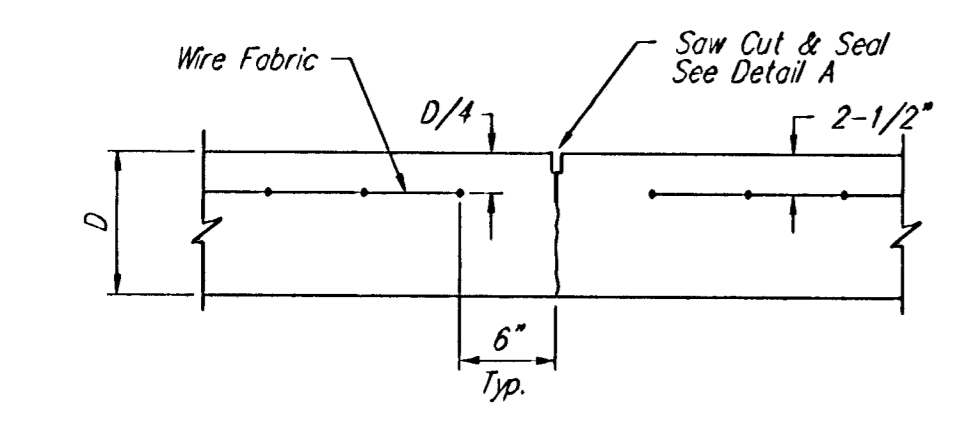


CONTRACTION JOINT DETAIL (C.J.)

WHEELCHAIR RAMP DETAIL

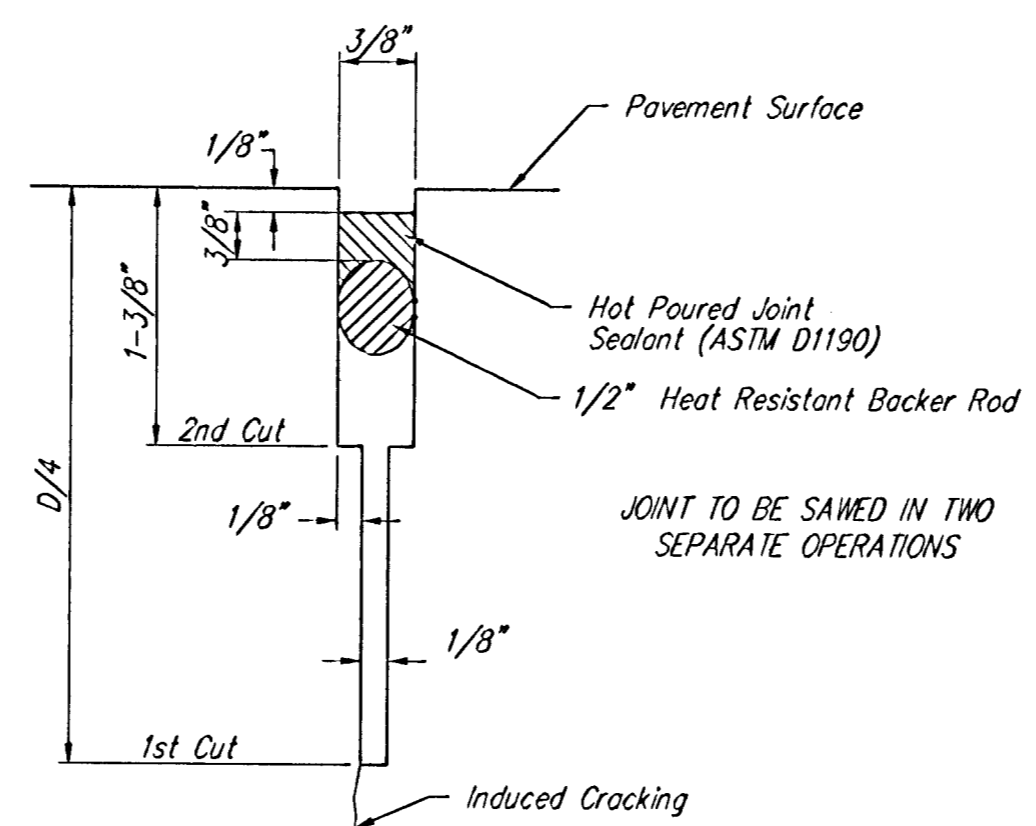


SAW JOINT DETAIL "A"

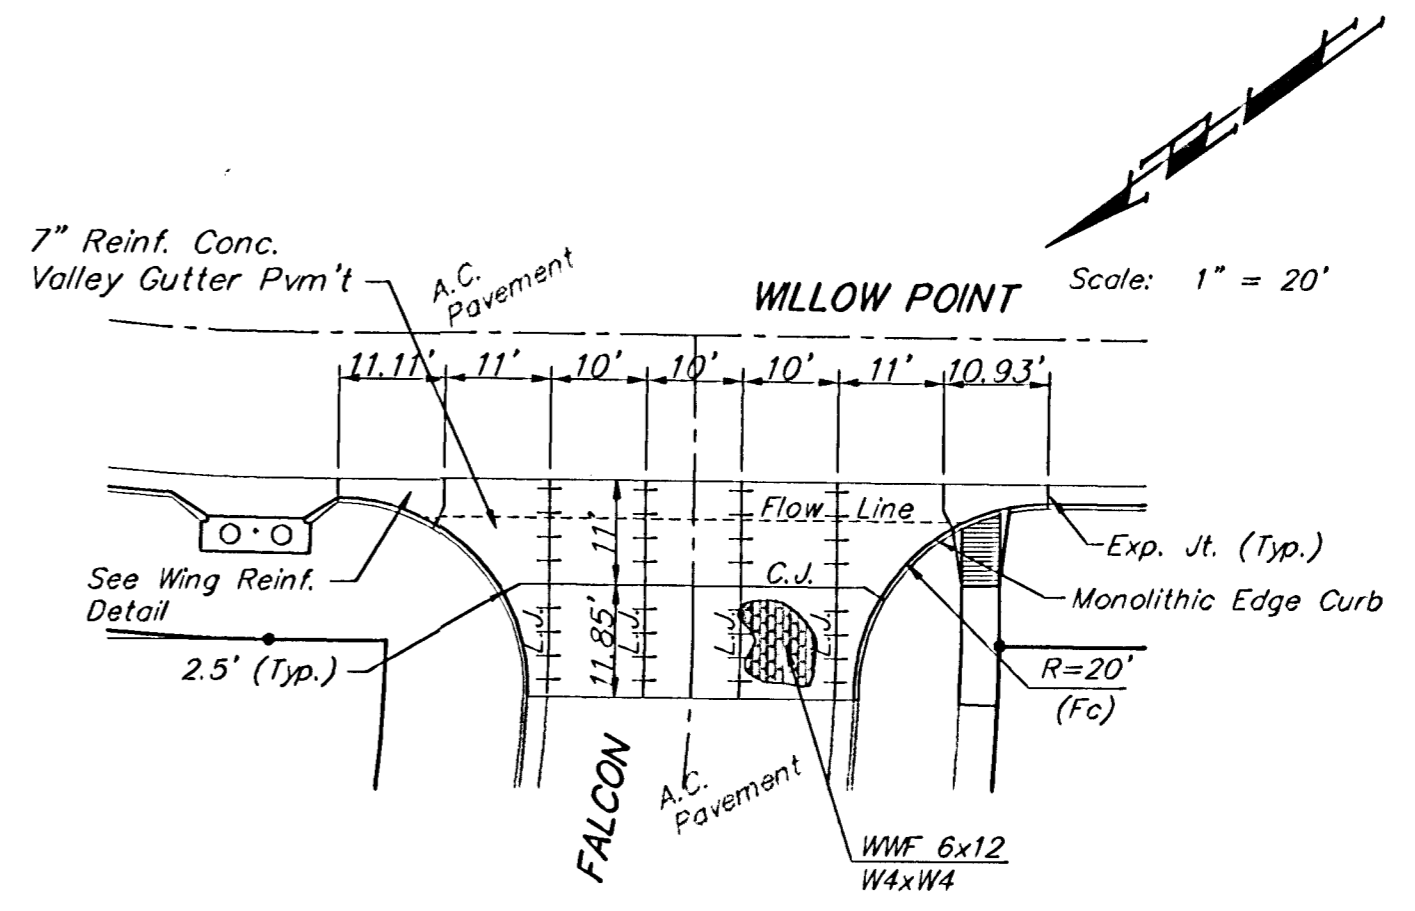


WILLOW POINT


Scale: 1" = 20'

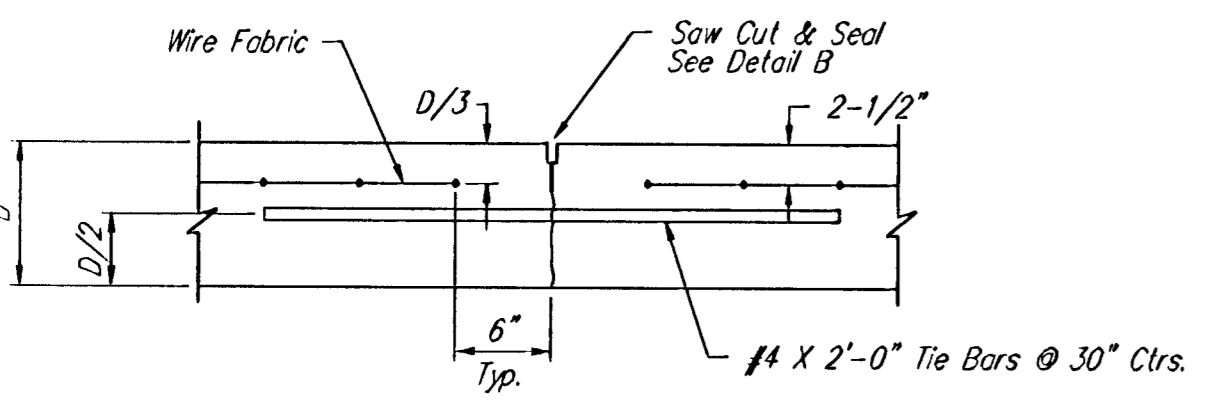


LONGITUDINAL JOINT DETAIL (L.J.)

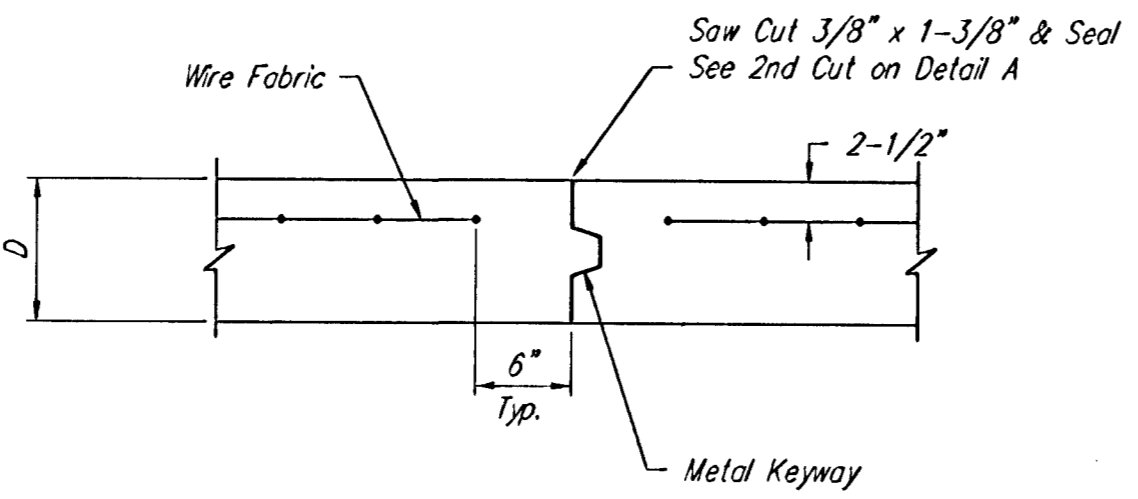


OPTIONAL CONTRACTION JOINT (CONSTRUCTION JOINT)

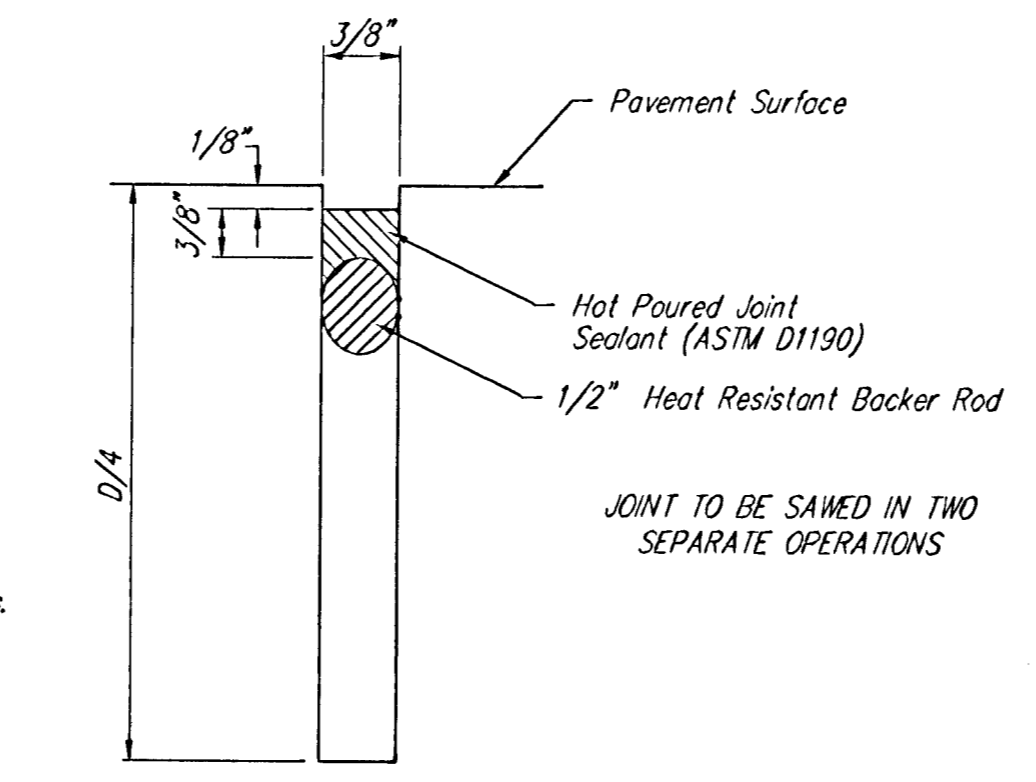

SAW JOINT DETAIL "B"

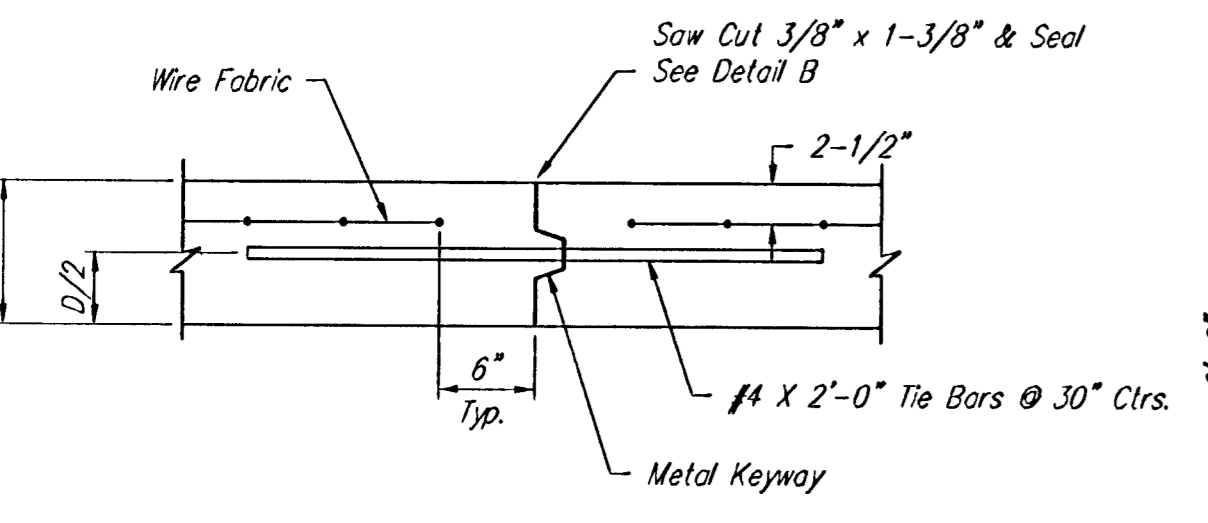

OPTIONAL LONGITUDINAL JOINT DETAIL (L.J.) (CONSTRUCTION JOINT)

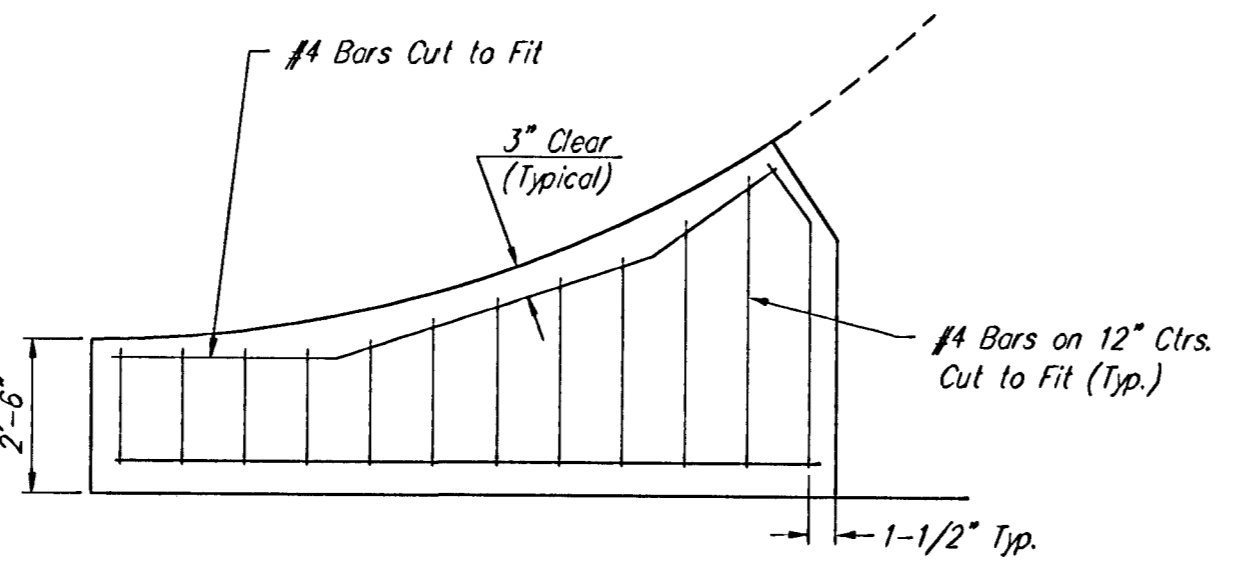

WING REINFORCING DETAIL

NOTE: 6" X 12" WAXW4 Wire Fabric Reinforcing Shall Be Placed So That The Wires With The 6" Spacing Will Run Parallel With The Longitudinal Joints.

VALLEY GUTTER DETAILS

BAUGHMAN COMPANY P.A.
ENGINEERING, SURVEYING, & PLANNING
316-262-7271 • 315 ELLIS • WICHITA, KANSAS 67211

PROJECT NUMBER
472-83485

DESIGN STAFF	DRAWN STAFF	APPROVED	DATE 03/03	SCALE NONE	SHEET 5 OF 40
--------------	-------------	----------	------------	------------	---------------