



±


33.92' $\begin{matrix} \text{EXC} = 5.8 \\ \text{LF} = 24.8 \\ \text{CF} = 7.2 \end{matrix}$

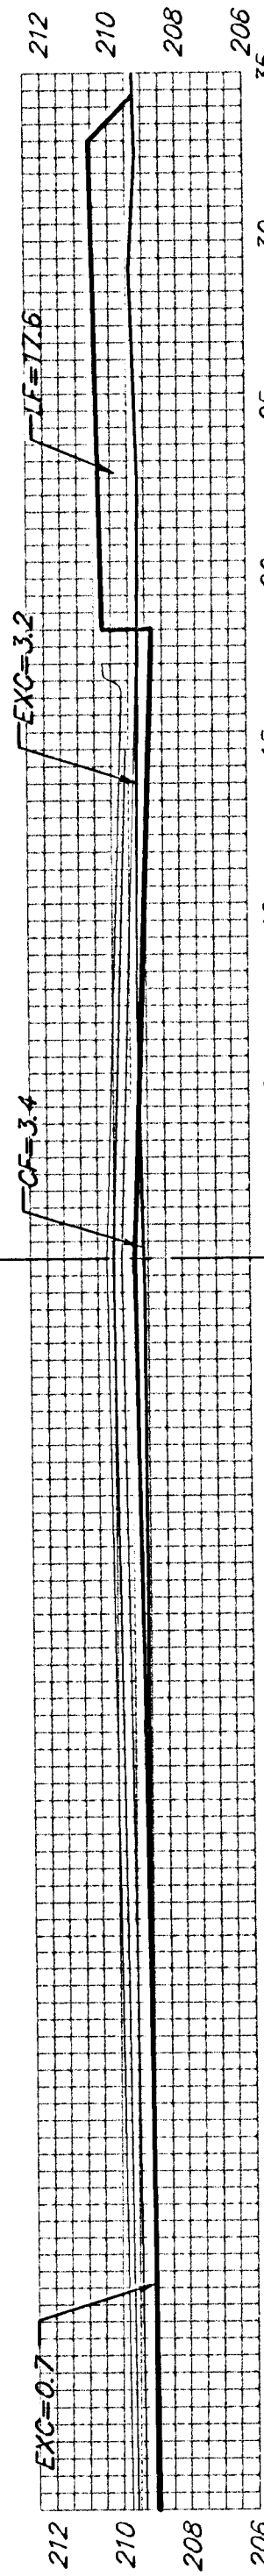

34.08' $\begin{matrix} \text{EXC} = 6.7 \\ \text{LF} = 29.4 \\ \text{CF} = 9.2 \end{matrix}$

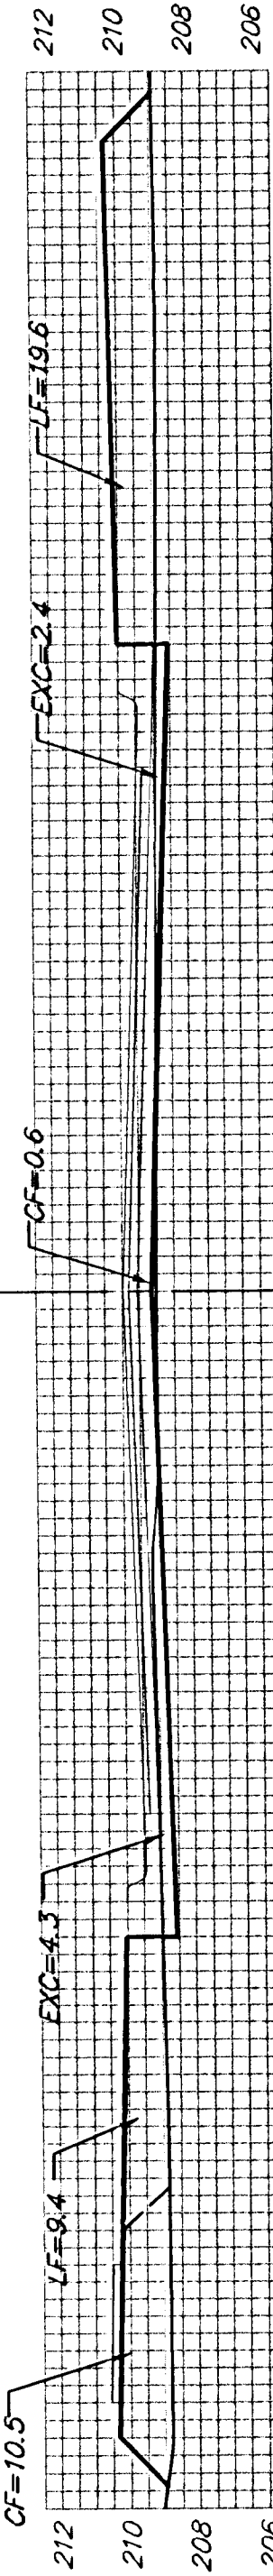


54.00' $\begin{matrix} \text{EXC} = 14.3 \\ \text{LF} = 48.4 \\ \text{CF} = 16.2 \end{matrix}$

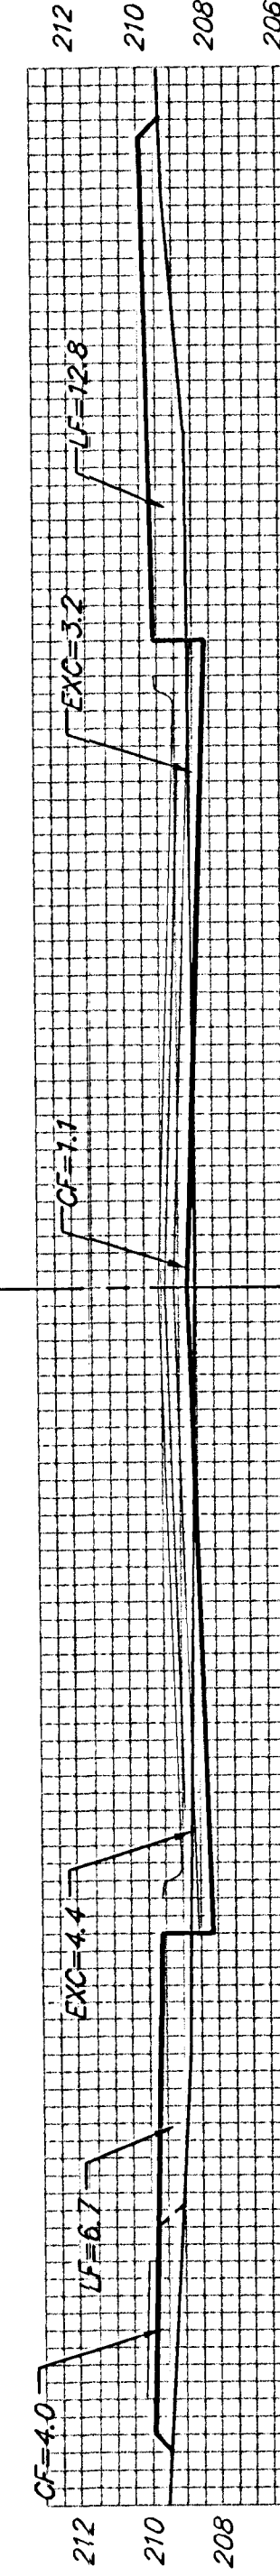


36.93' $\begin{matrix} \text{EXC} = 20.3 \\ \text{LF} = 16.9 \\ \text{CF} = 5.5 \end{matrix}$




44.22' $\begin{matrix} \text{EXC} = 31.6 \\ \text{LF} = 10.6 \\ \text{CF} = 7.3 \end{matrix}$

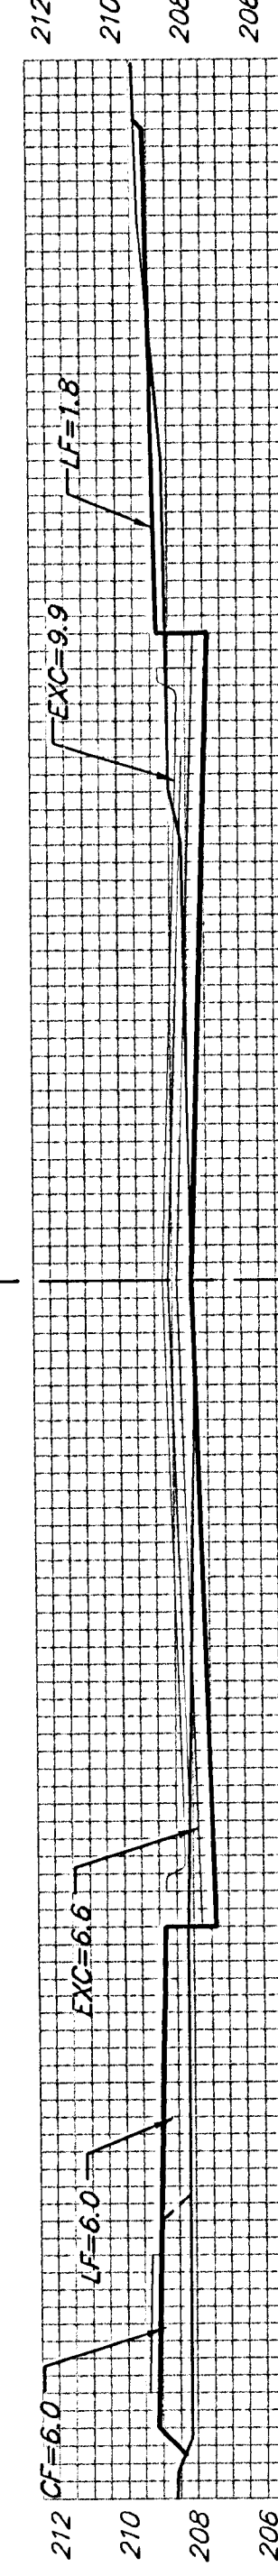


12.47' $\begin{matrix} \text{EXC} = 7.1 \\ \text{LF} = 4.6 \\ \text{CF} = 3.1 \end{matrix}$

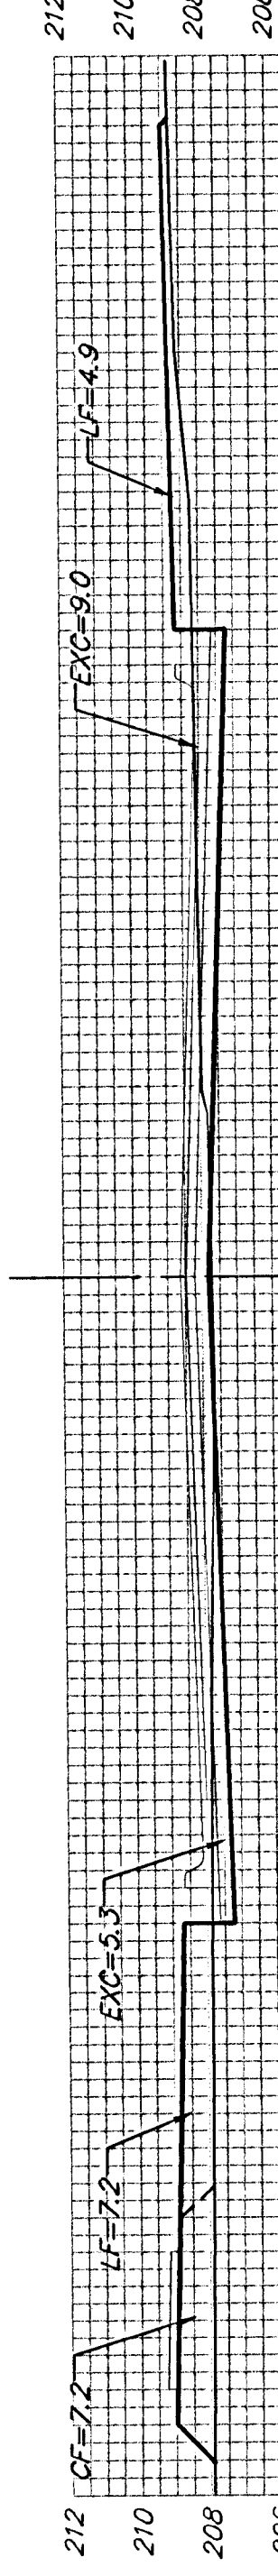


50.00' $\begin{matrix} \text{EXC} = 16.9 \\ \text{LF} = 34.9 \\ \text{CF} = 16.9 \end{matrix}$

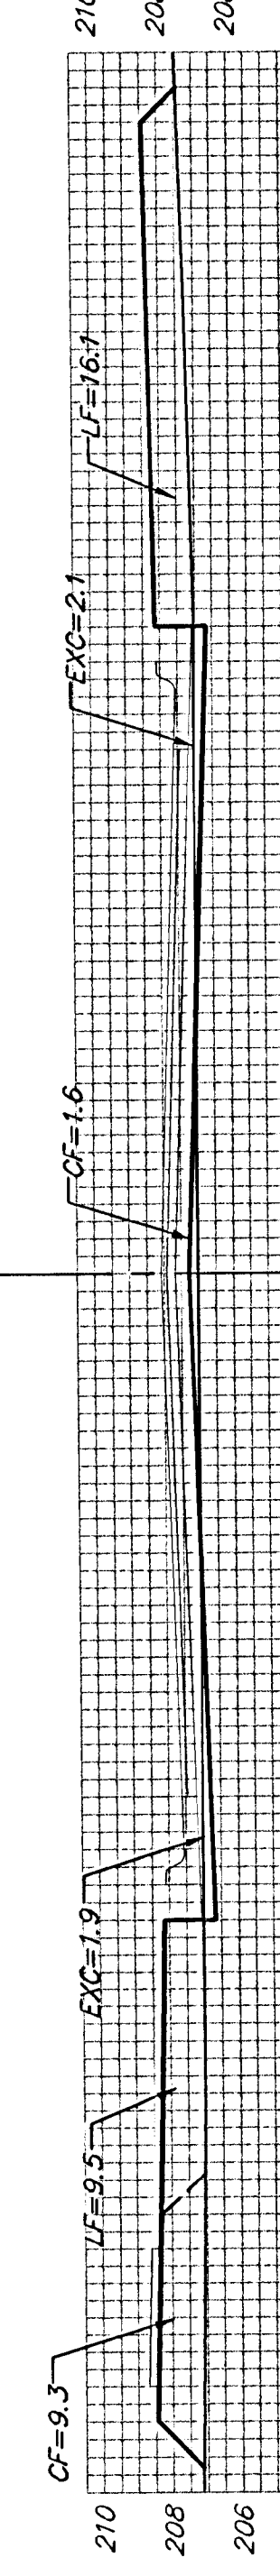


50.00' $\begin{matrix} \text{EXC} = 5.4 \\ \text{LF} = 50.6 \\ \text{CF} = 22.7 \end{matrix}$

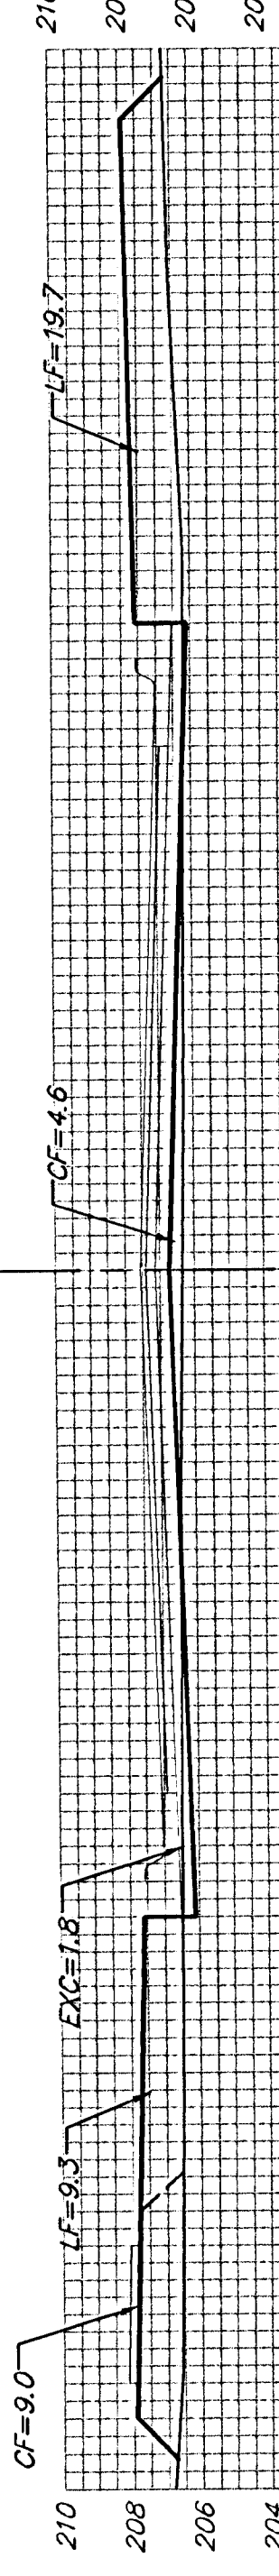


50.00' $\begin{matrix} \text{EXC} = 4.9 \\ \text{LF} = 56.3 \\ \text{CF} = 16.7 \end{matrix}$

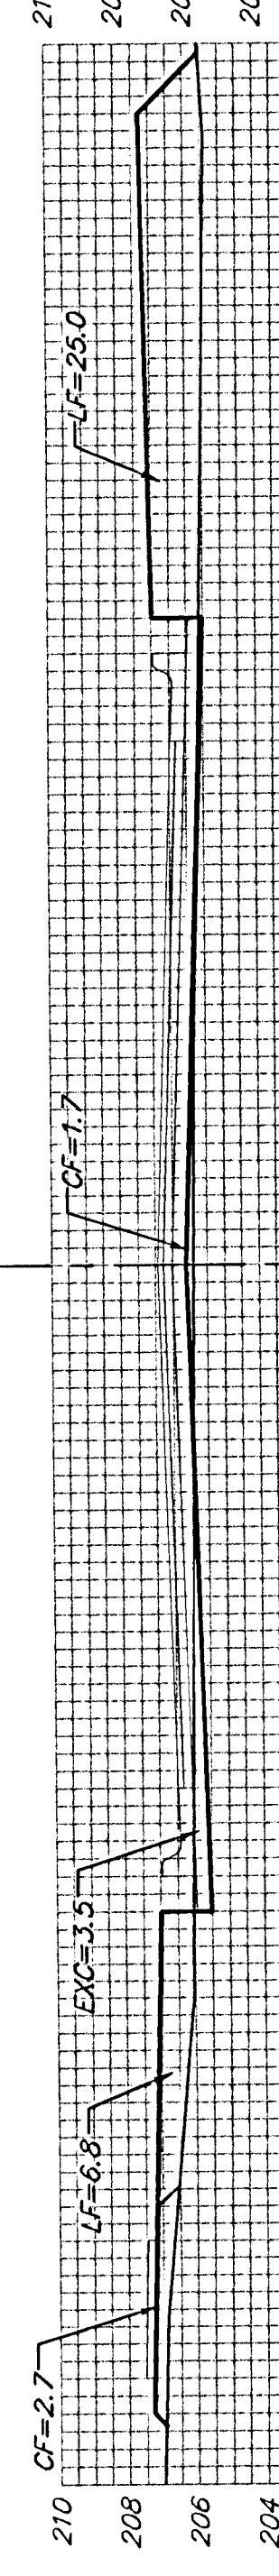

50.00' $\begin{matrix} \text{EXC} = 6.9 \\ \text{LF} = 56.1 \\ \text{CF} = 7.1 \end{matrix}$

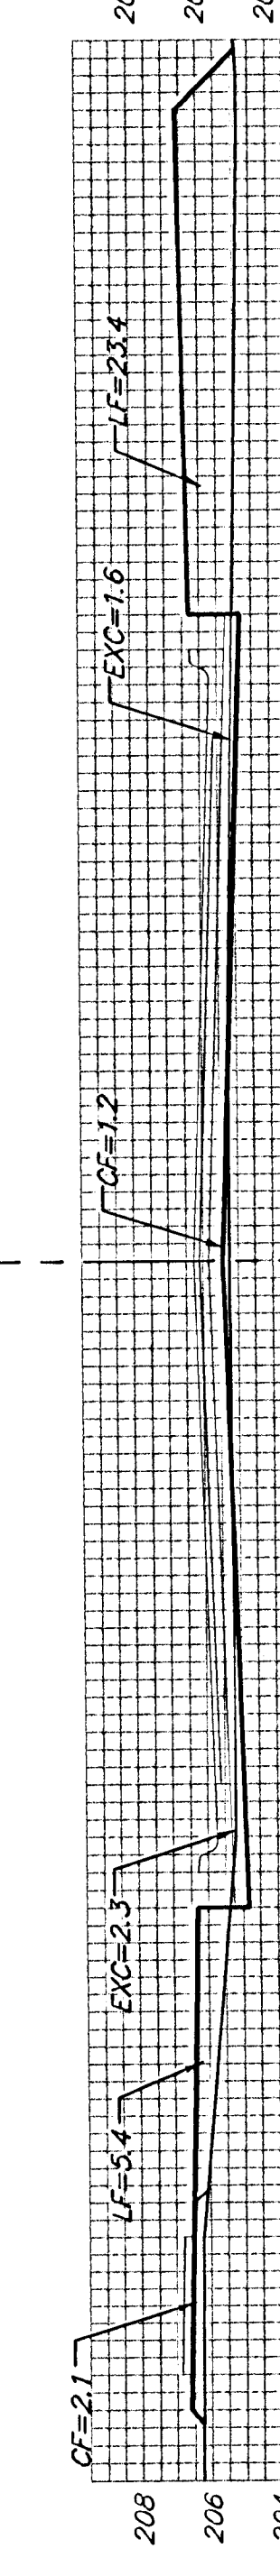

50.00' $\begin{matrix} \text{EXC} = 8.9 \\ \text{LF} = 49.6 \\ \text{CF} = 7.7 \end{matrix}$

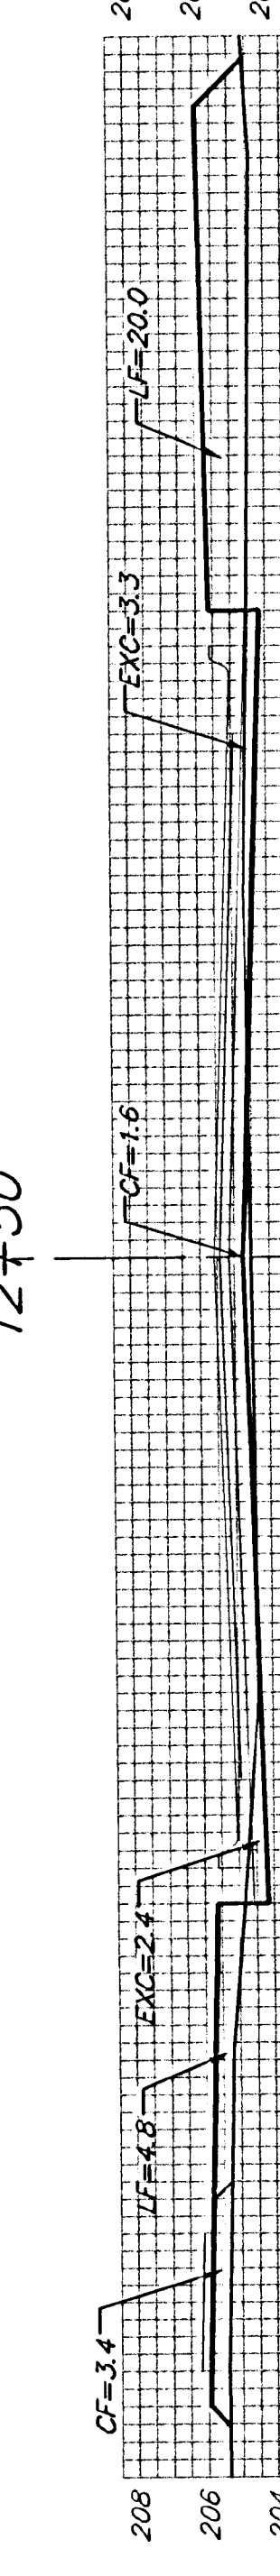

WILLOW POINT

Sheet Totals:
Excavation = 128.8 C.Y.
Loose Fill = 382.2 C.Y.
Compacted Fill = 119.6 C.Y.