


±

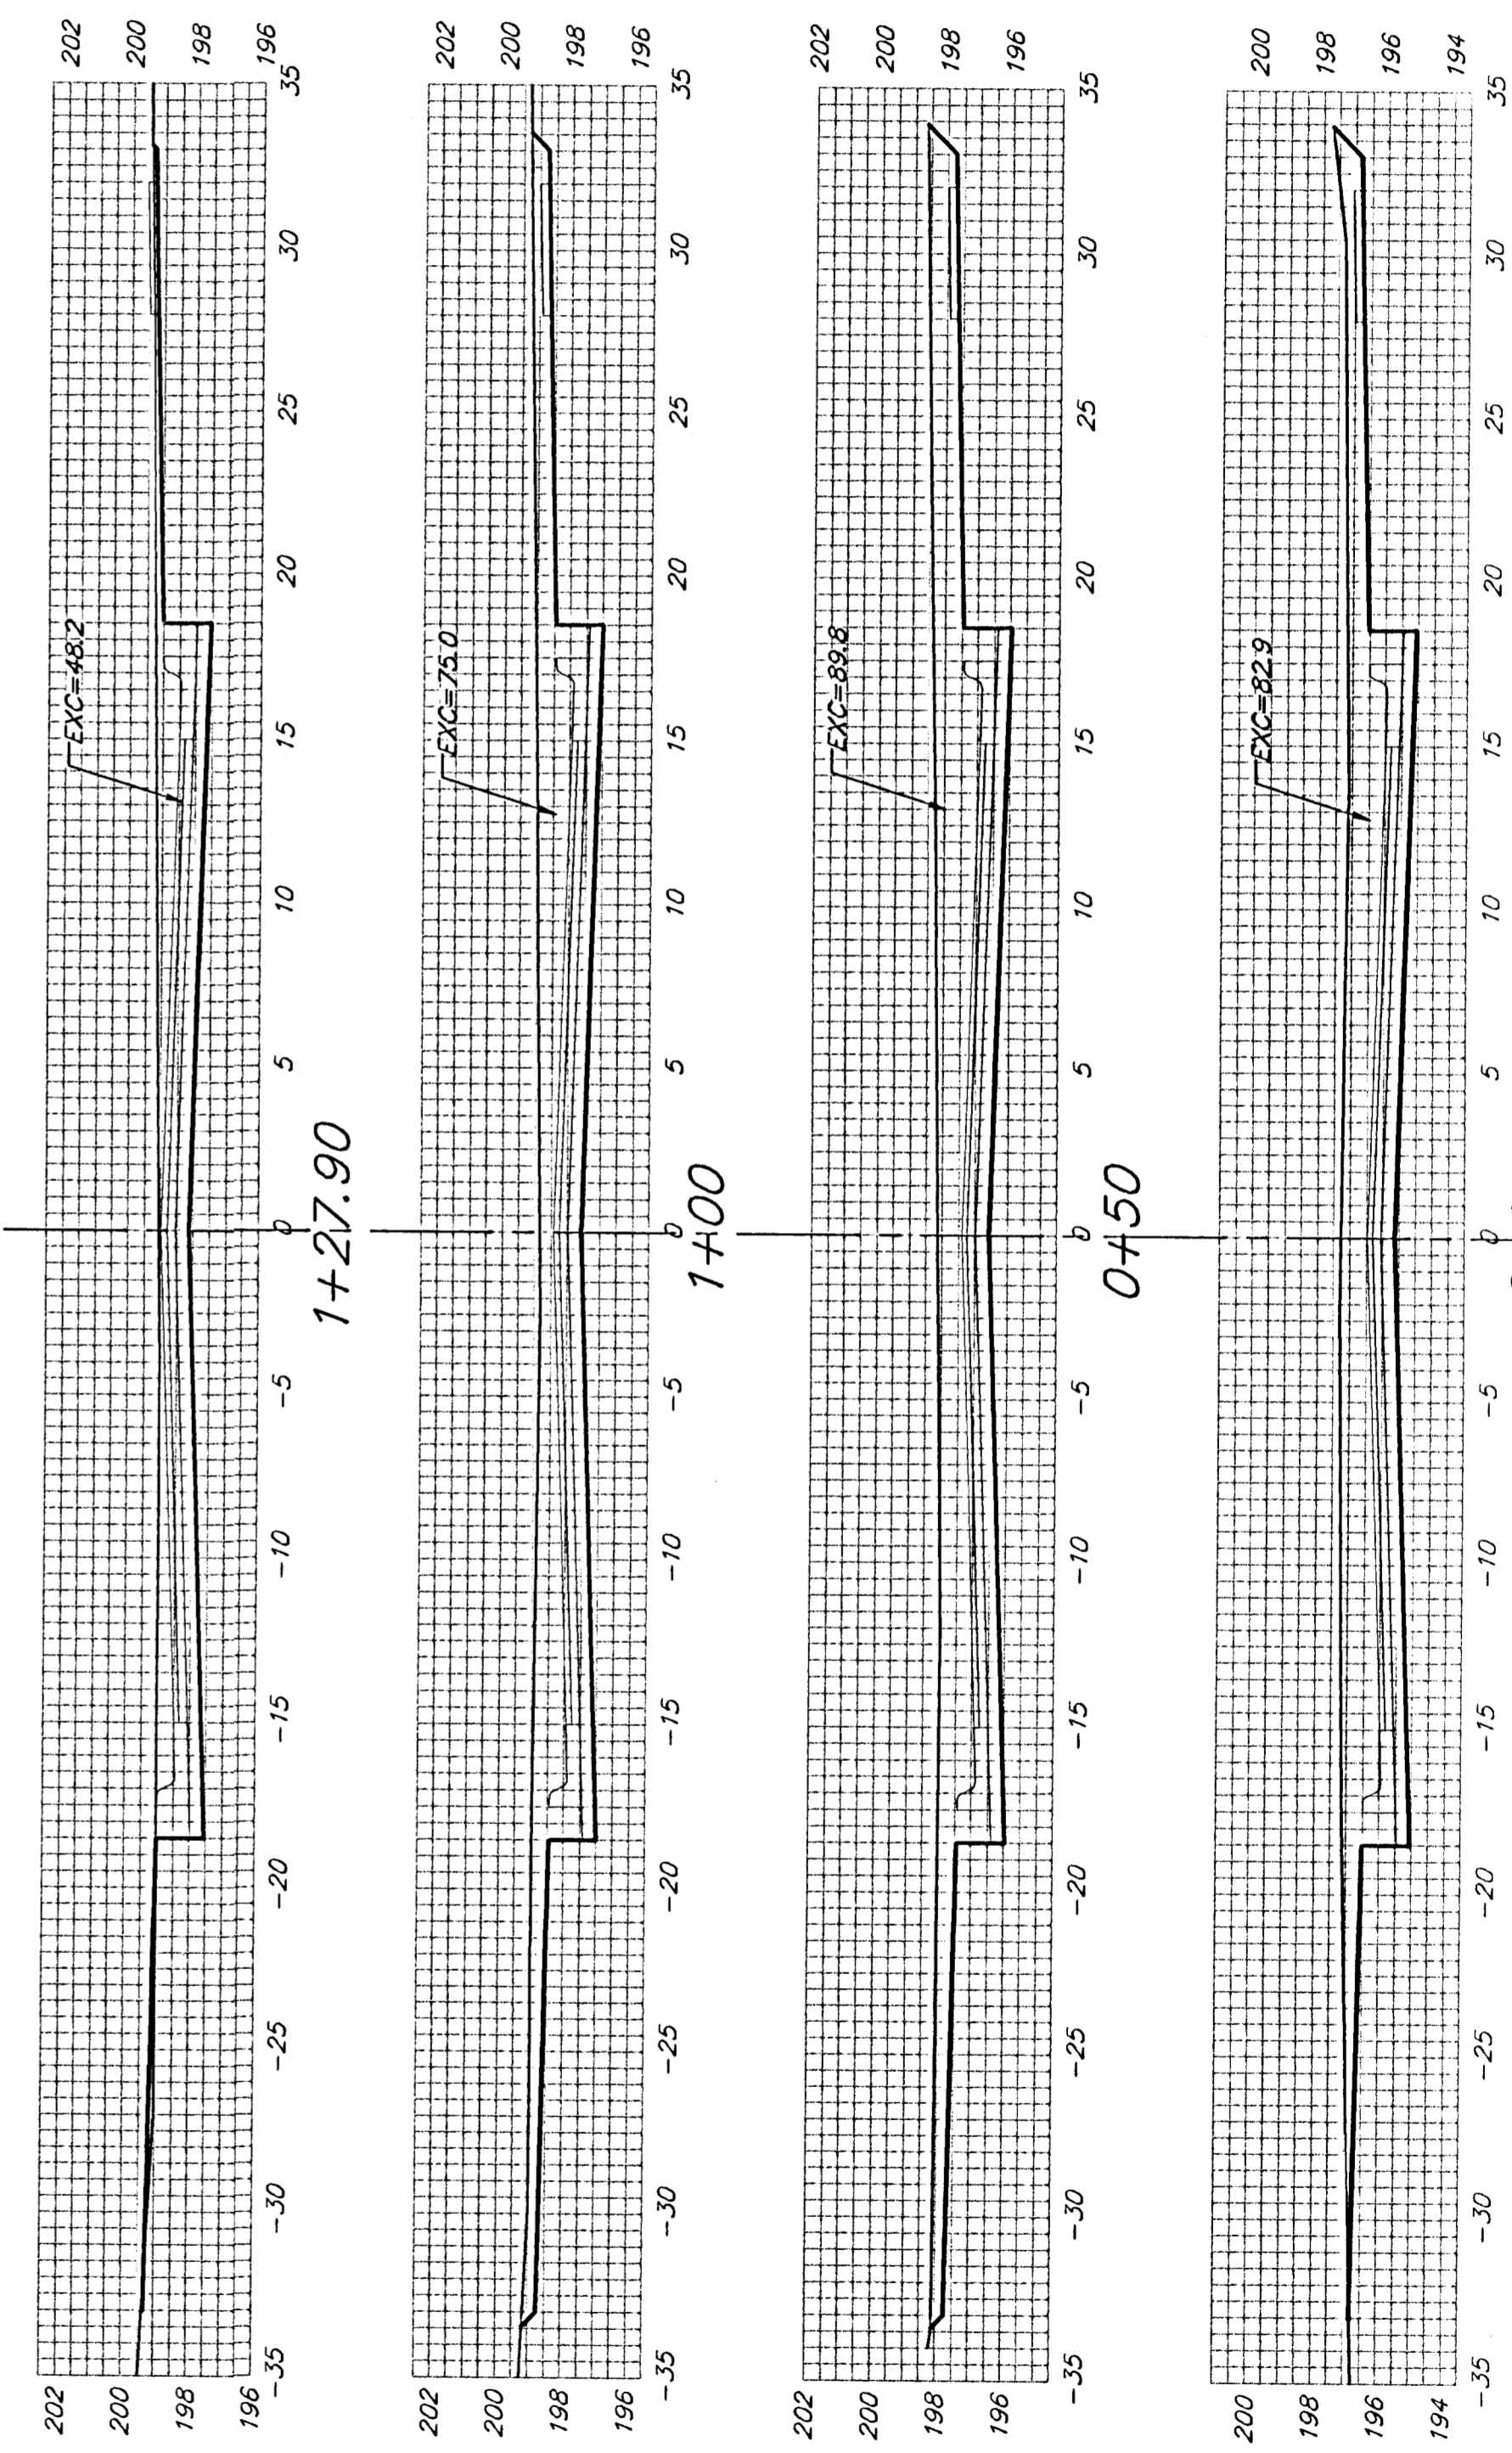

27.90'
 EXC = 63.7
 LF = 0.0
 CF = 0.0

50.00'
 EXC = 152.6
 LF = 0.0
 CF = 0.0

46.00'
 EXC = 147.1
 LF = 0.0
 CF = 0.0

Sheet Totals:
 Excavation = 363.4 C. Y.
 Loose Fill = 0.0 C. Y.
 Compacted Fill = 0.0 C. Y.

| | |
|---|---------------------------------------|
| BAUGHMAN COMPANY P.A. ENGINEERING, SURVEYING, & PLANNING <small>318-262-7271 • 315 ELLIS • WICHITA, KANSAS 67211</small> | REV. |
| | SHEET 35 OF 40 |
| PROJECT NUMBER 472-83486 | |

±
 WILLOW POINT