

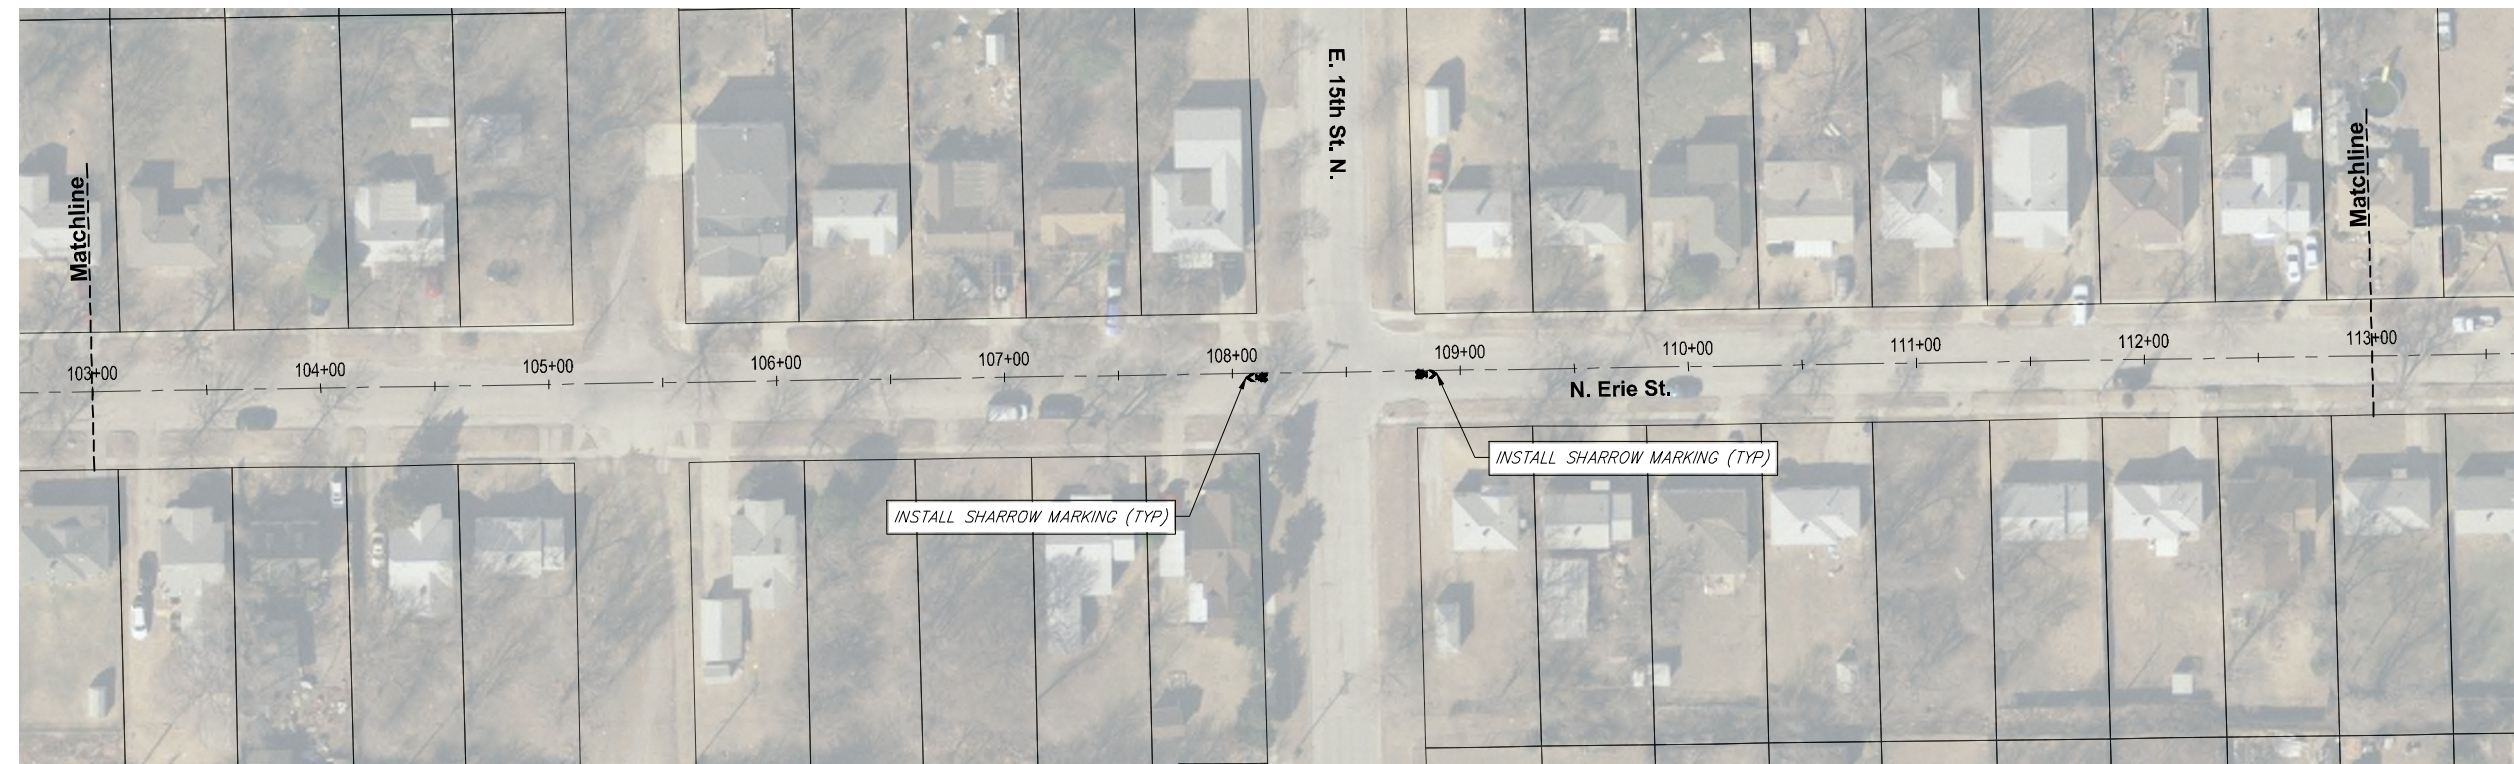



STATE	PROJECT NO.	YEAR	SHEET NO.	TOTAL SHEETS
KANSAS	87 xx-xxxx-01	2016	11	24

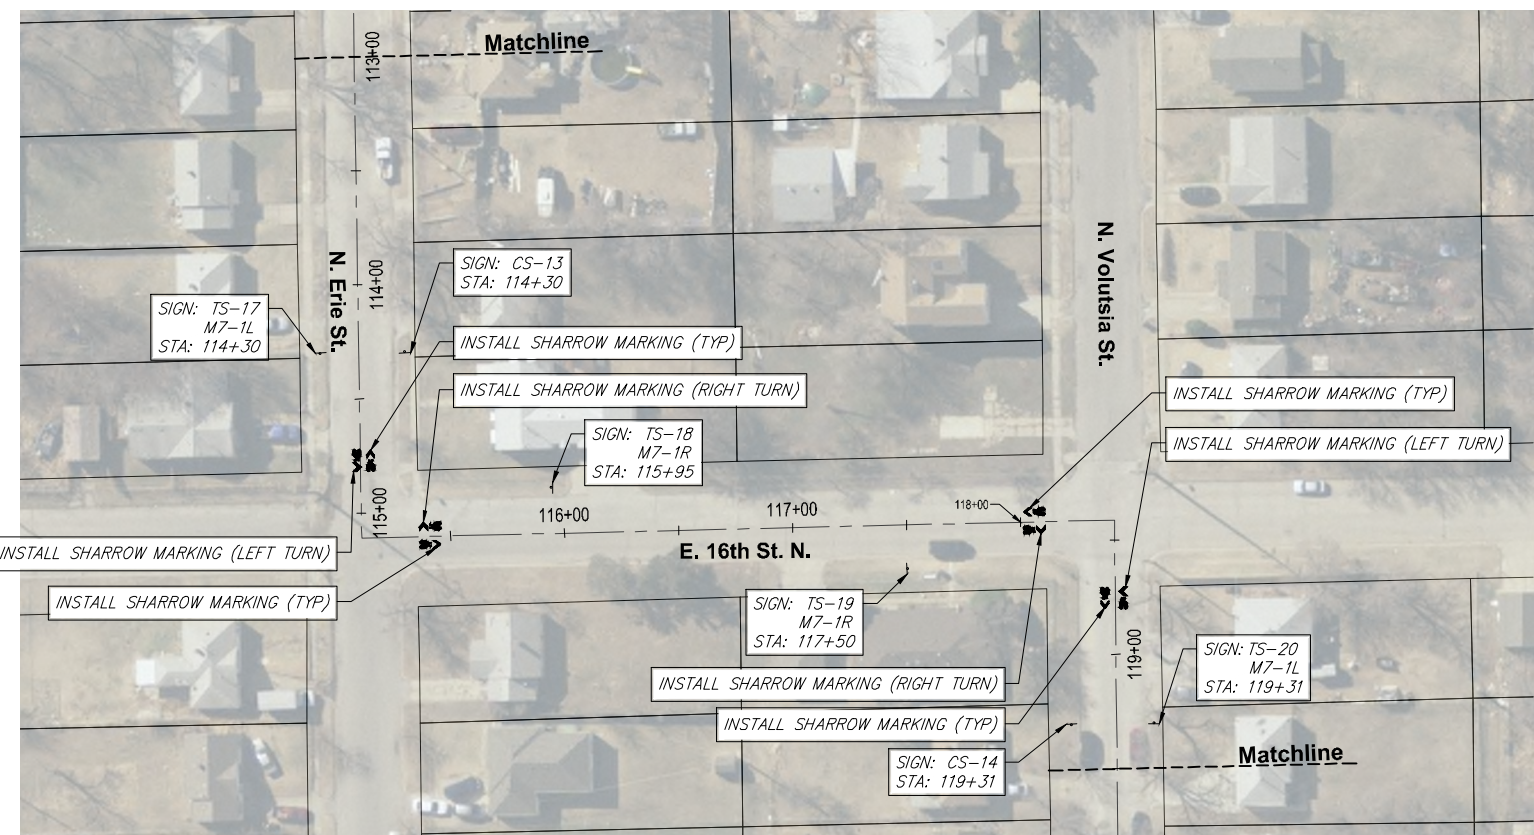

STA 103+00 TO STA 113+00
SCALE 1" = 40' - 0"

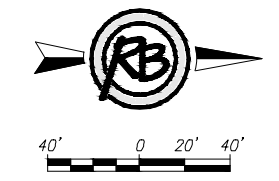

STA 113+00 TO STA 119+50
SCALE 1" = 40' - 0"

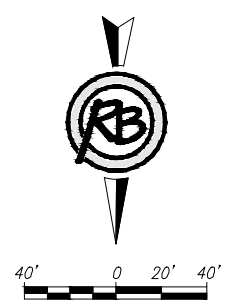

Green Street Bikeway					
Plan- Sta 103+00 to 119+50					
SEAL	RUGGLES BOHM <small>ENGINEERING SURVEYING LANDSCAPE ARCHITECTURE GOVERNMENT</small> <small>324 NORTH MAIN WICHITA, KANSAS 67203 P (316) 264-8200 F (316) 264-4622 WWW.RBANS.COM</small>		DATE		
			APRIL 2016		
			DESIGN		
			BDT		
PROJECT NUMBER	RB JOB NO.	DWG. SCALE	REVIEW		
			472-85112	4180H	...
			DK		
			11		
DRAWING FILE			SHEET		
4180- Engineering Base- Phase 2 (Plan- Sta 103+00 to 119+50)			OF 24		

F:\Projects\Projects 4100-4199 (180H to Schweiter Bikeway)\4180- Engineering Base- Phase 2.dwg