



STATE	PROJECT NO.	YEAR	SHEET NO.	TOTAL SHEETS
KANSAS	87 xx-xxxx-01	2016	13	24

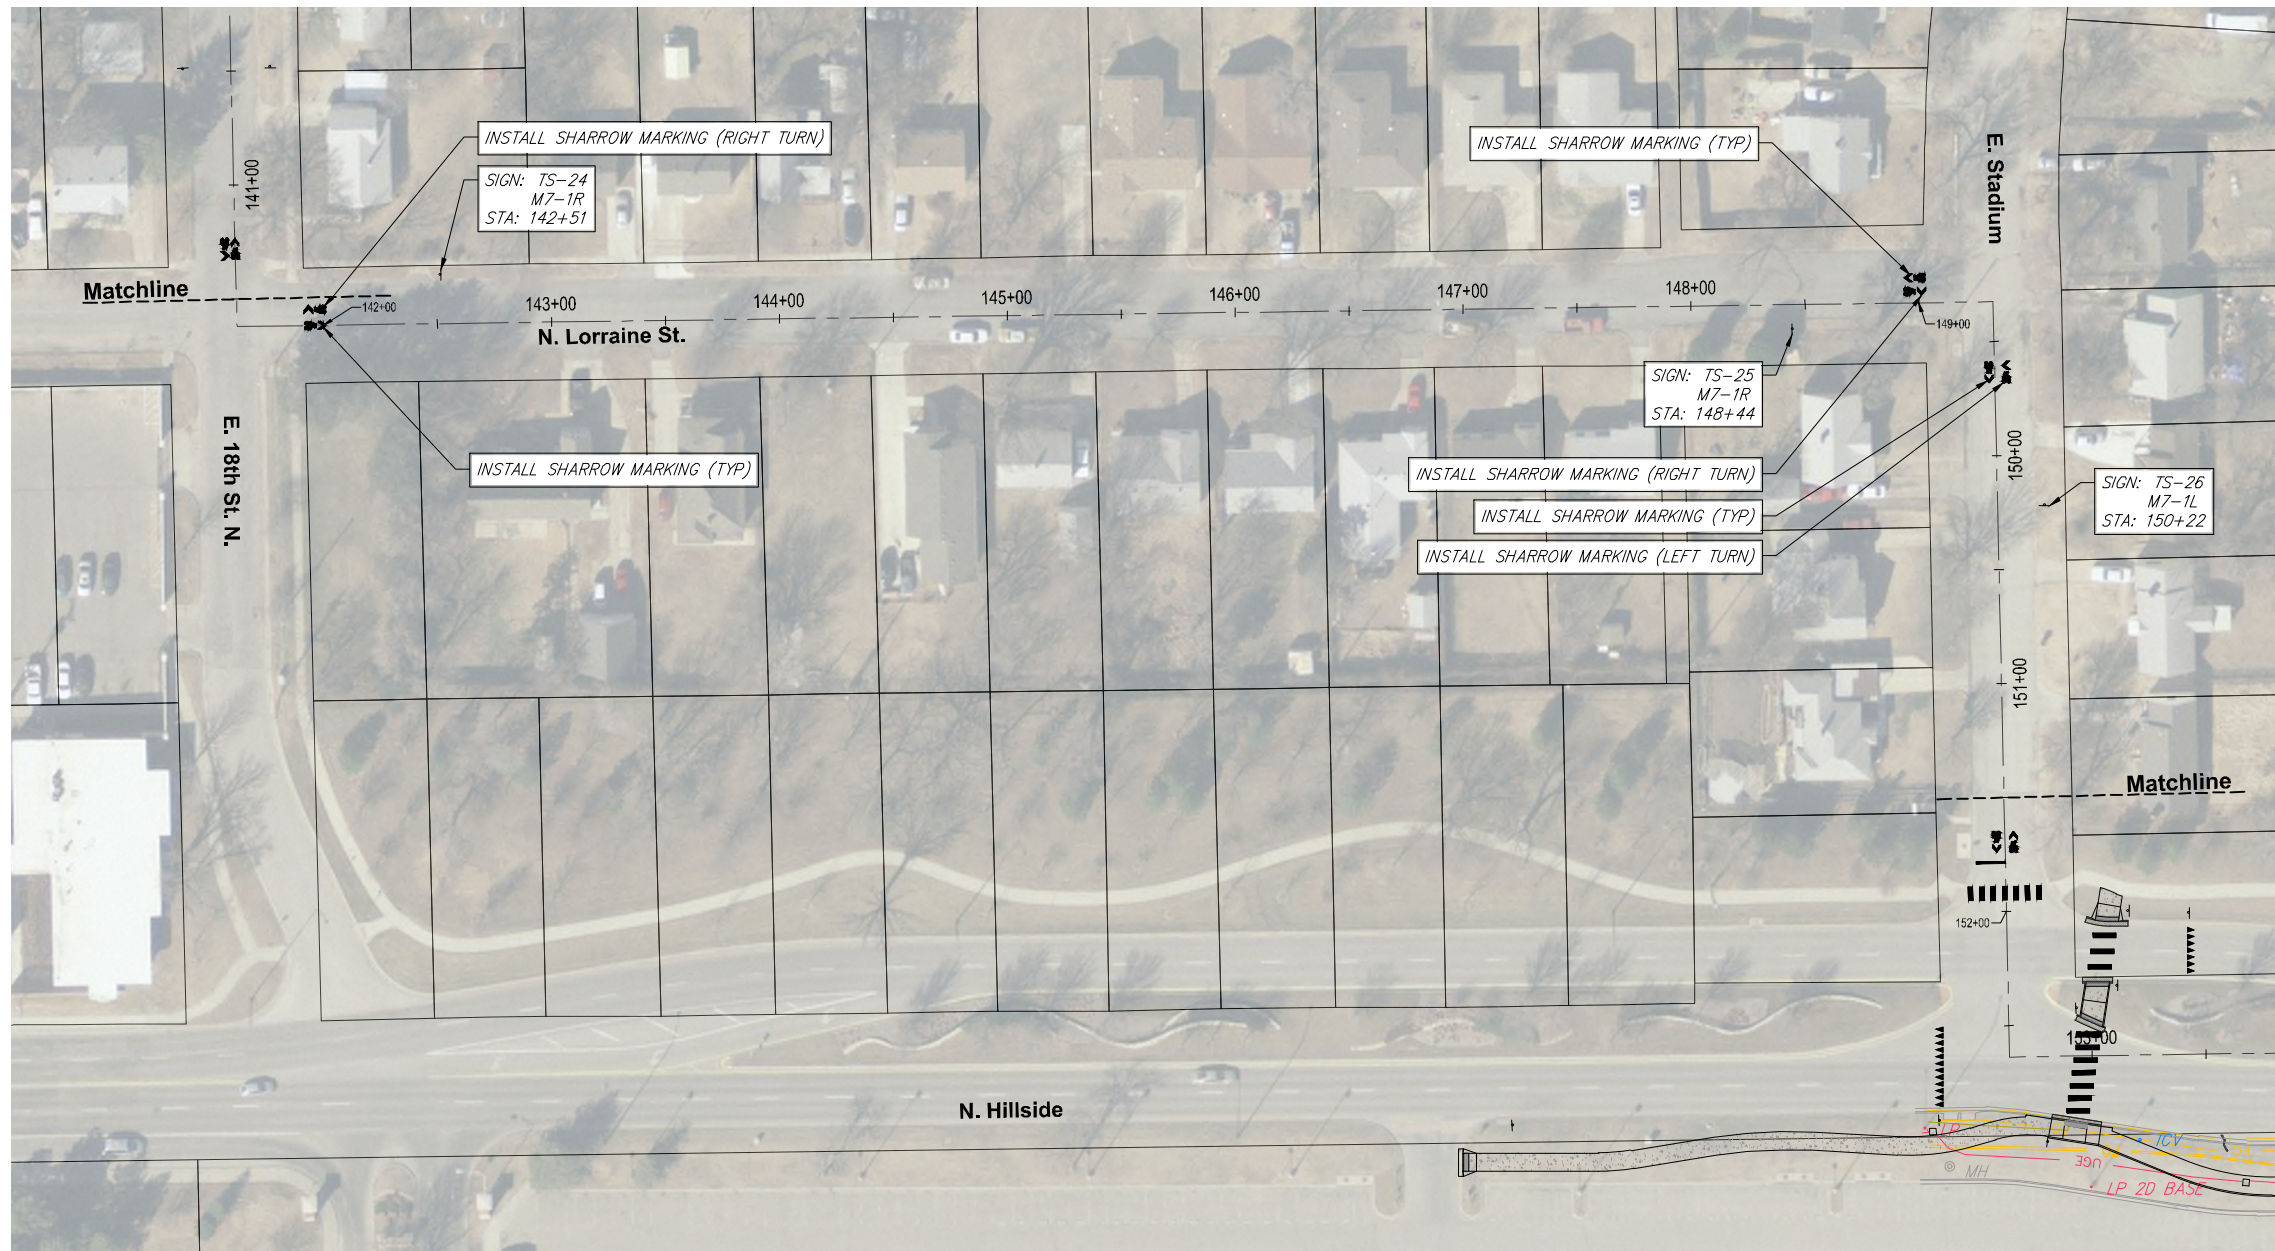

STA 141+50 TO STA 151+50

SCALE 1" = 40' - 0"

F:\Projects\Projects 4100-4199\4180H (KSU to Schweiter Bikeway)\4180-Engineering Base-Phase 2.dwg

Green Street Bikeway			
Plan- Sta 141+50 to Sta 151+50			
 RUGGLES & BOHM	<small>ENGINEERING SURVEYING LANDSCAPE ARCHITECTURE GOVERNMENT</small> <small>824 NORTH MAIN WICHITA, KANSAS 67202 P (316) 264-8008 F (316) 264-4622</small> <small>WWW.RBANS.COM</small>		<small>DATE:</small> APRIL 2016
	<small>DESIGN:</small> BDT	<small>DRAWN:</small> DK	<small>REVIEW:</small>
<small>PROJECT NUMBER:</small> 472-85112	<small>RB JOB NO.:</small> 4180H	<small>DWG. SCALE:</small> 	<small>SHEET:</small> 24
<small>DRAWING FILE:</small> 4180-Engineering Base-Phase 2 (Plan- Sta 141+50 to Sta 151+50) OF			

(c) Copyright 2015, Ruggles & Bohm, P.A.