



Q


\triangle
 44.09'
 EXC = 72.3
 LF = 2.4
 CF = 0.0

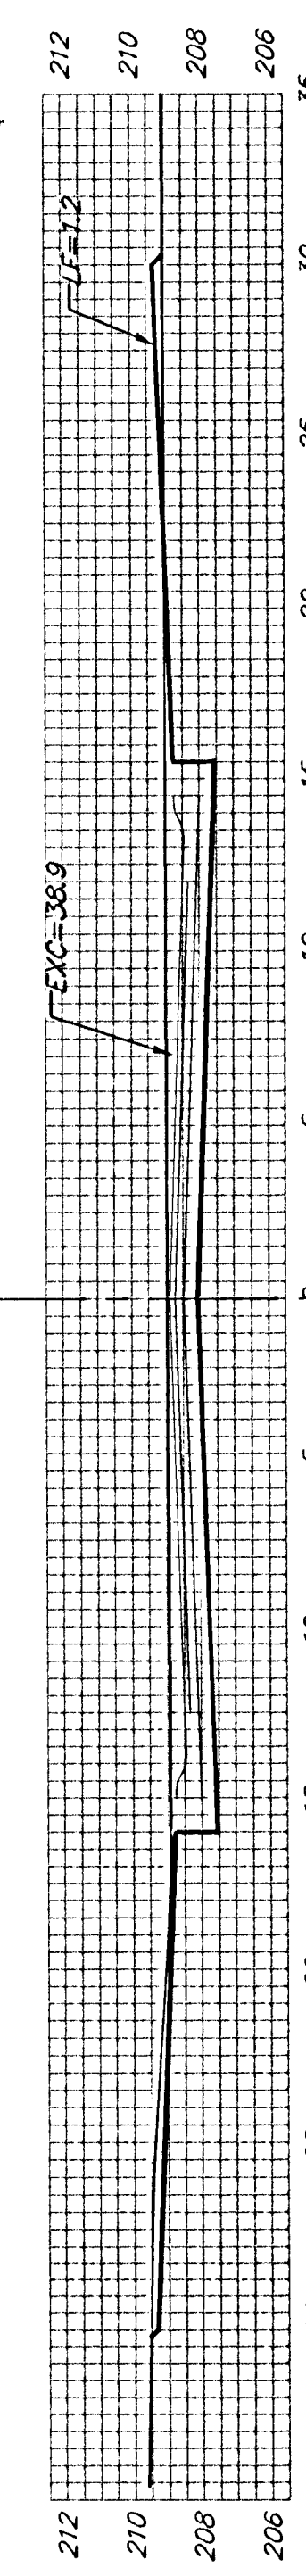


\triangle
 50.00'
 EXC = 73.5
 LF = 5.2
 CF = 0.0

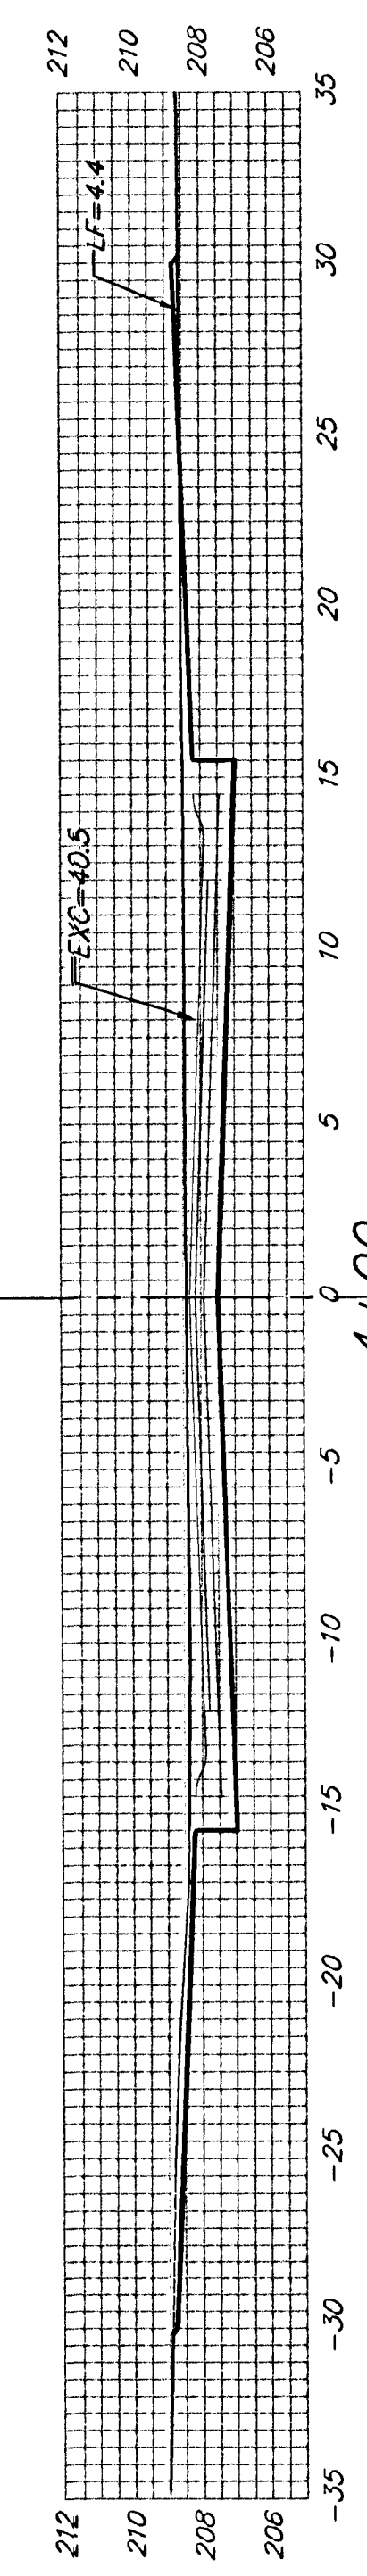


\triangle
 50.00'
 EXC = 60.5
 LF = 10.2
 CF = 0.0

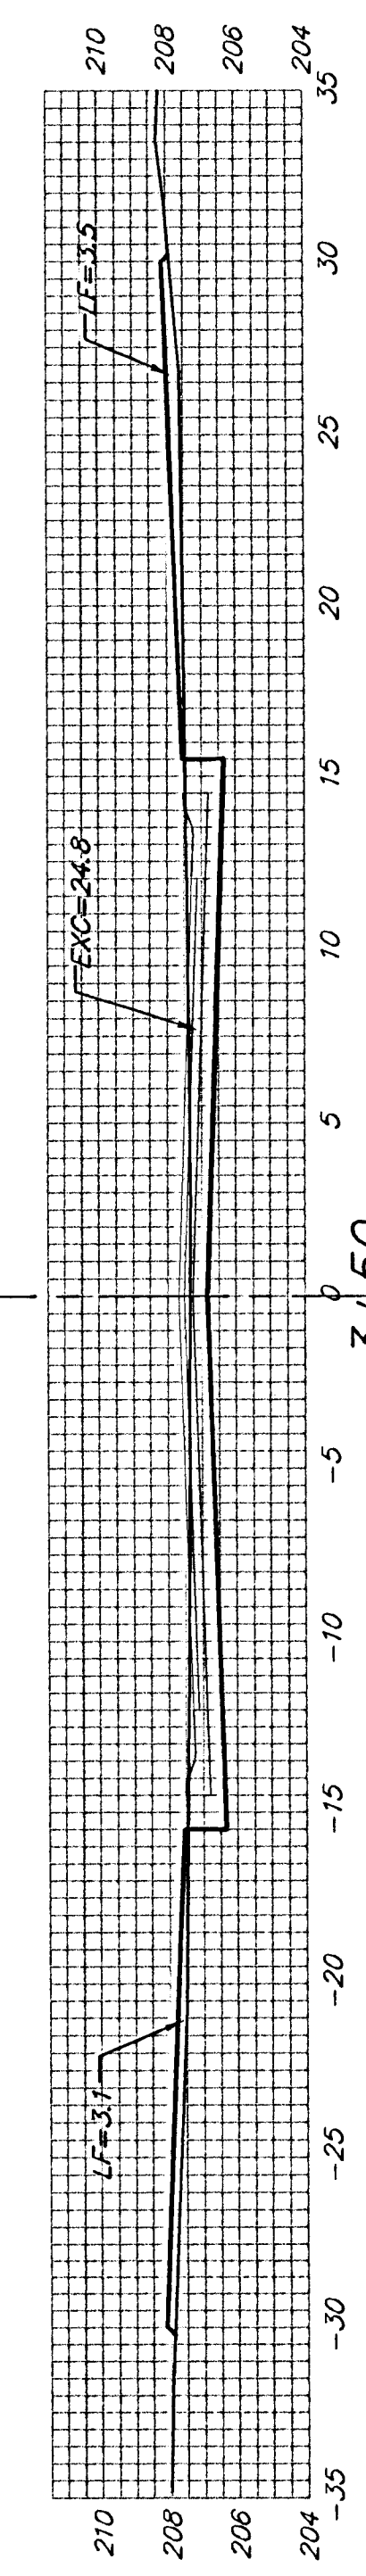


\triangle
 50.00'
 EXC = 40.7
 LF = 19.7
 CF = 0.0

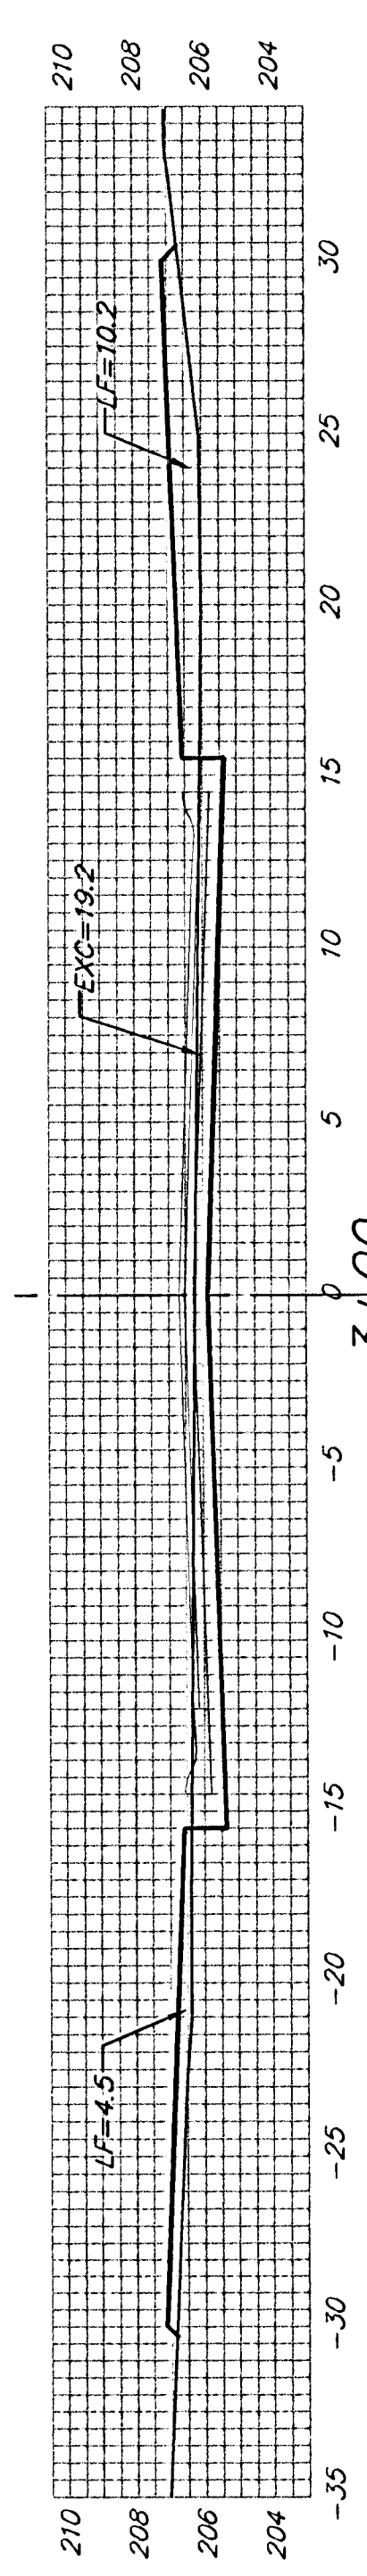


\triangle
 50.00'
 EXC = 31.9
 LF = 29.3
 CF = 0.0

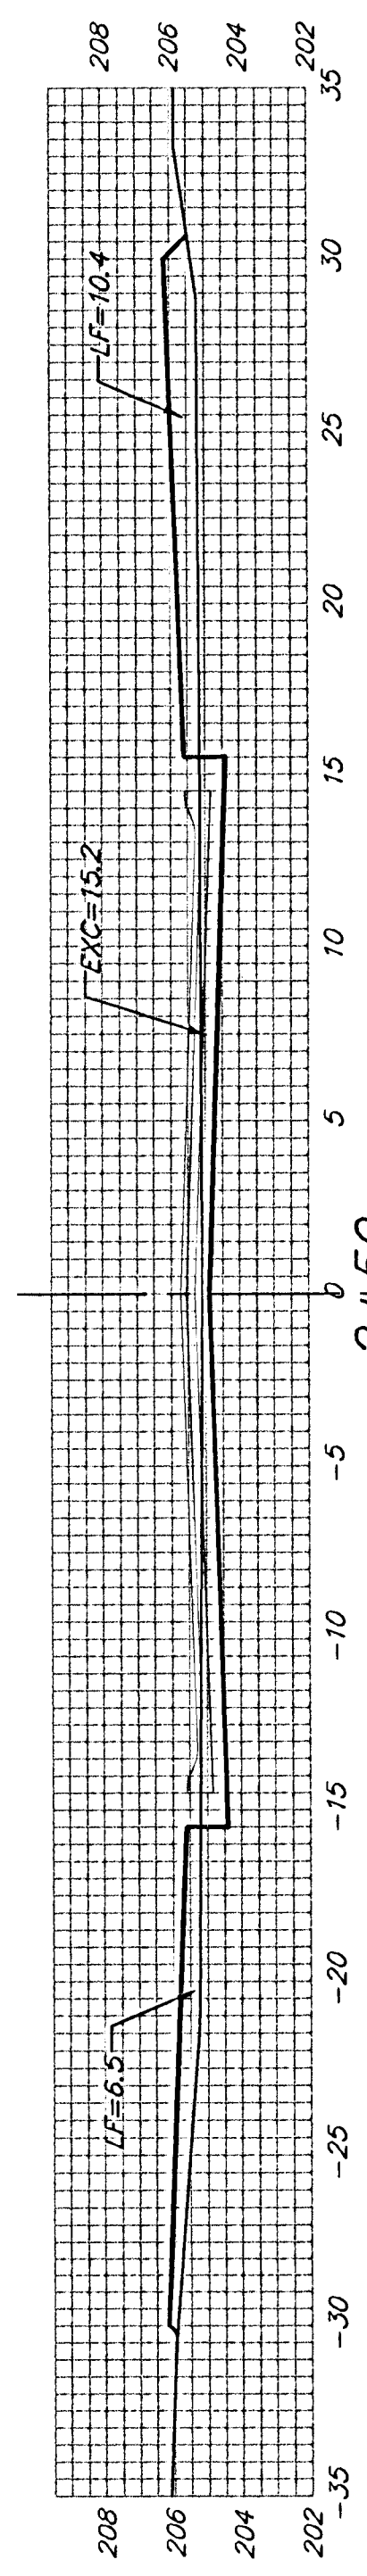


\triangle
 50.00'
 EXC = 18.5
 LF = 36.2
 CF = 0.0

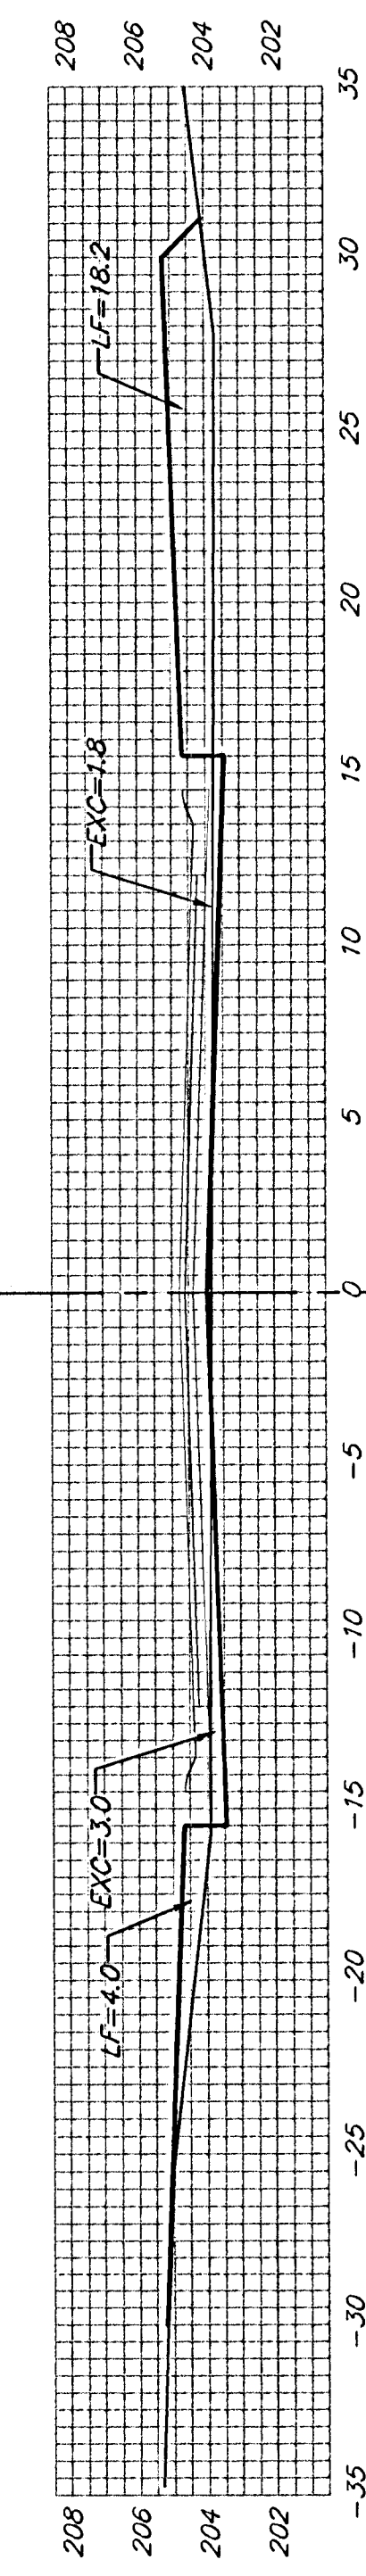


\triangle
 50.00'
 EXC = 7.5
 LF = 40.6
 CF = 1.1

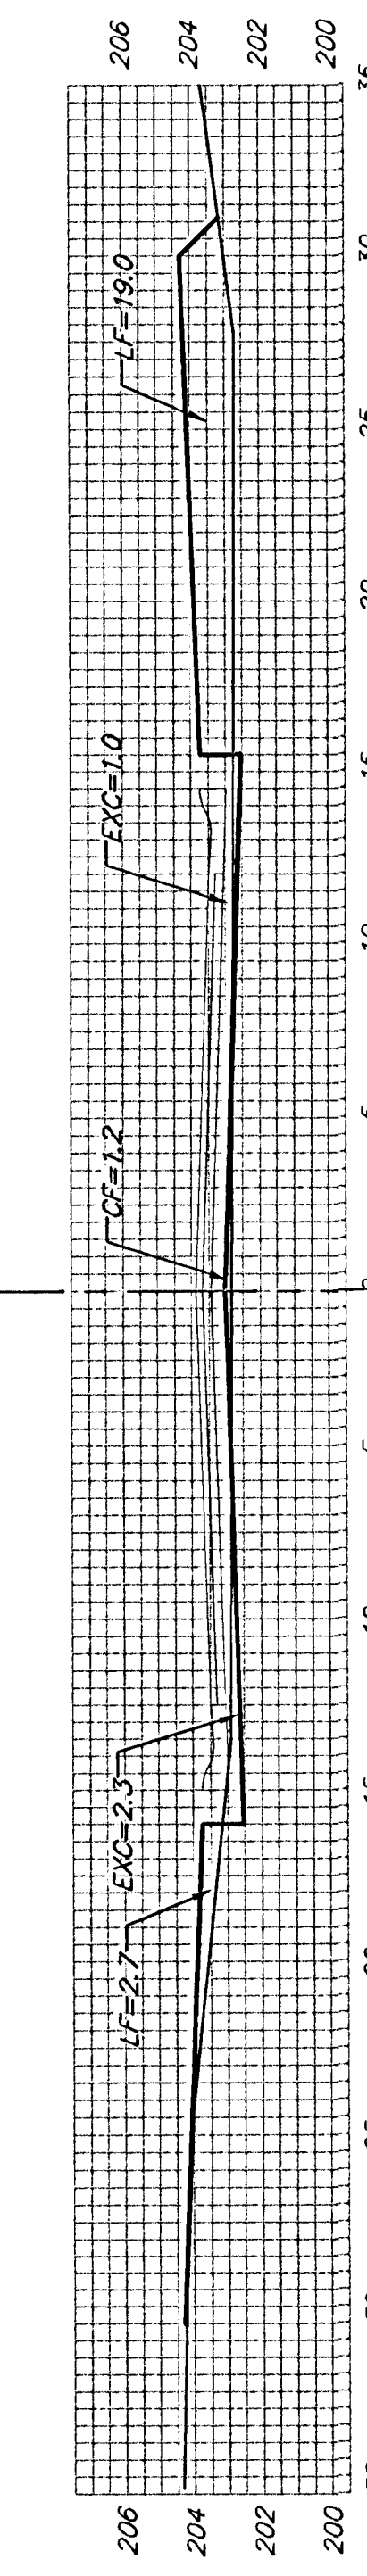


\triangle
 50.00'
 EXC = 11.4
 LF = 36.0
 CF = 1.1

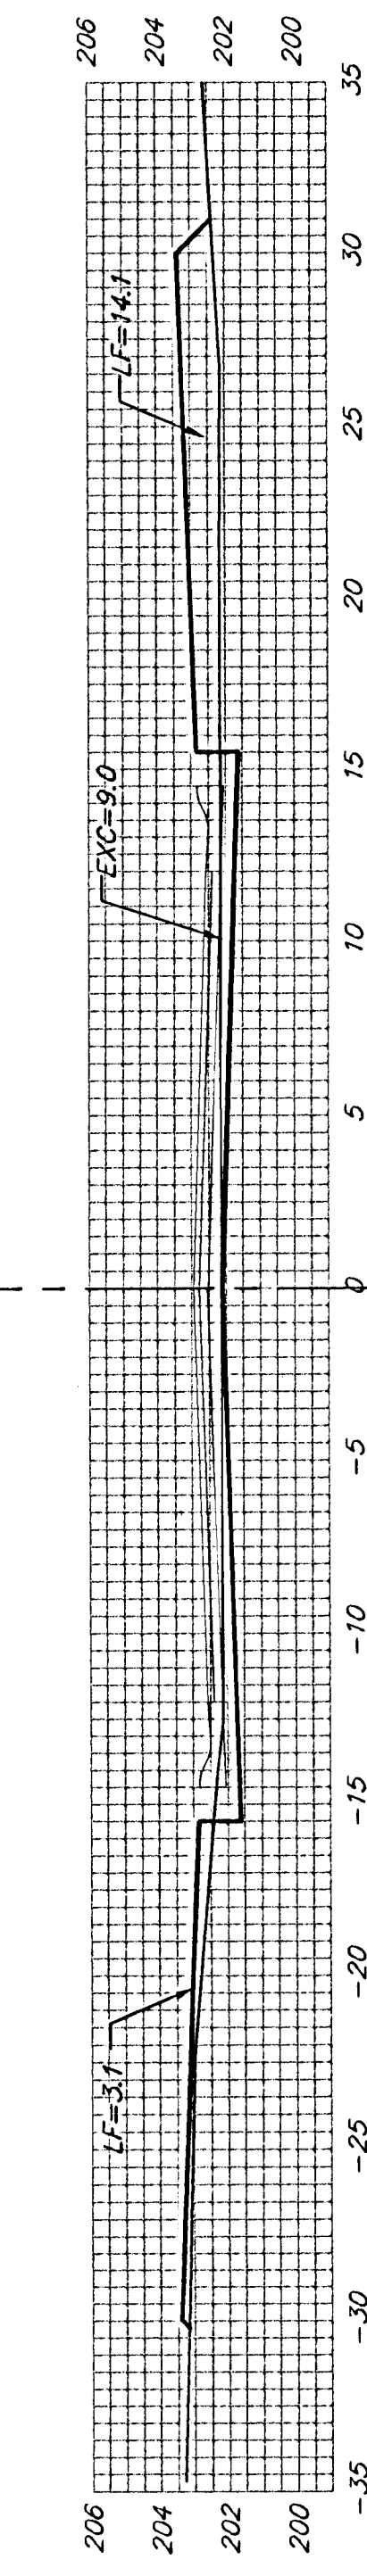

\triangle
 50.00'
 EXC = 24.0
 LF = 30.2
 CF = 0.0

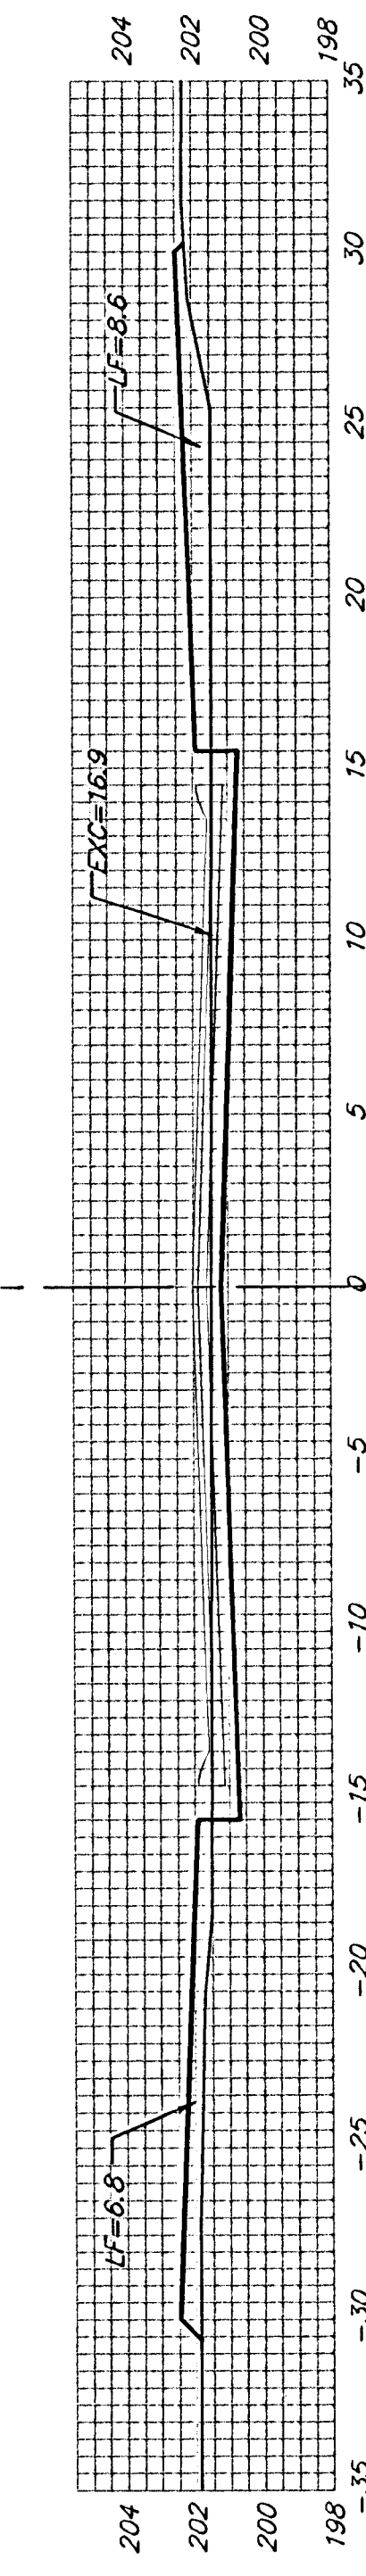

\triangle
 7.76'
 EXC = 5.1
 LF = 4.4
 CF = 0.0

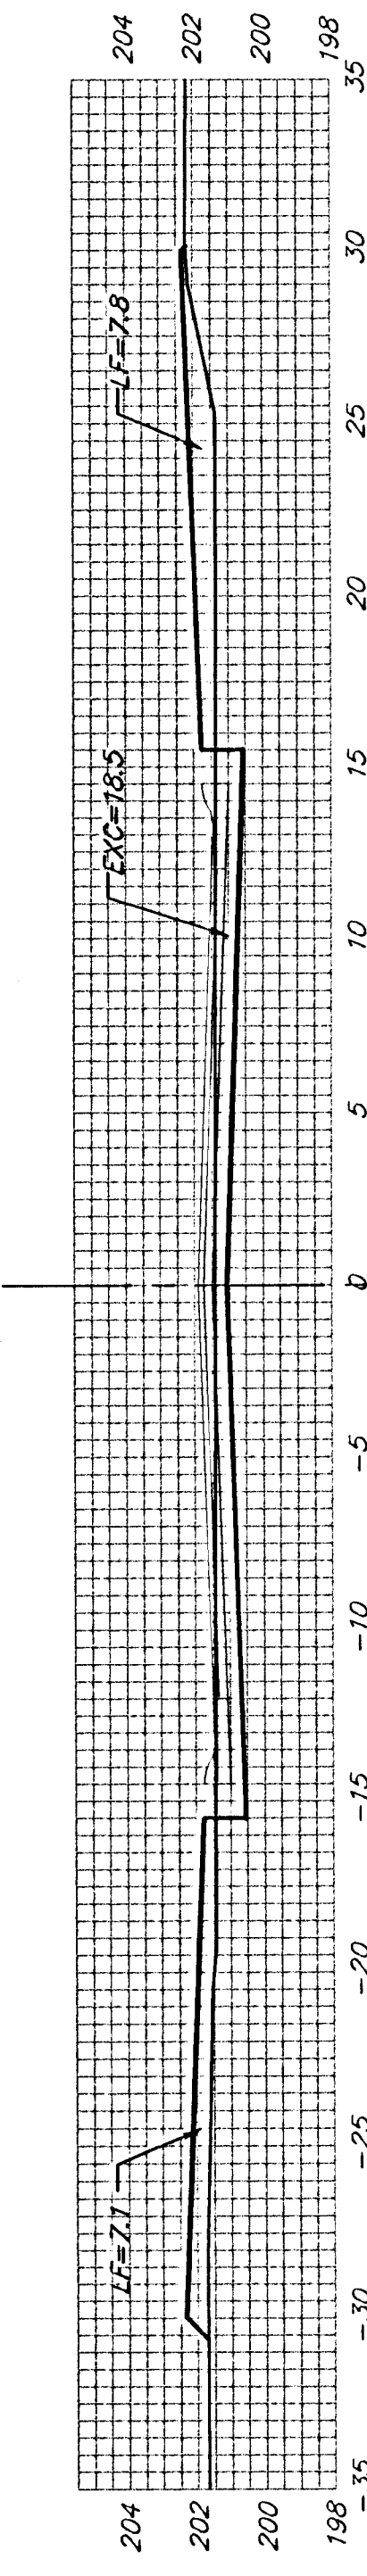

0+42.24

EAGLES LANDING CT.

Sheet Totals:
 Excavation = 345.4 C.Y.
 Loose Fill = 214.2 C.Y.
 Compacted Fill = 2.2 C.Y.

BAUGHMAN COMPANY P.A.
 ENGINEERING, SURVEYING, & PLANNING
 316-262-7271 • 315 ELLIS • WICHITA, KANSAS 67211
 PROJECT NUMBER
472-83485

REV.
 SHEET
38
 OF
40
 2/22/2012