




15.00' EXC = 15.7
LF = 0.0
CF = 0.0

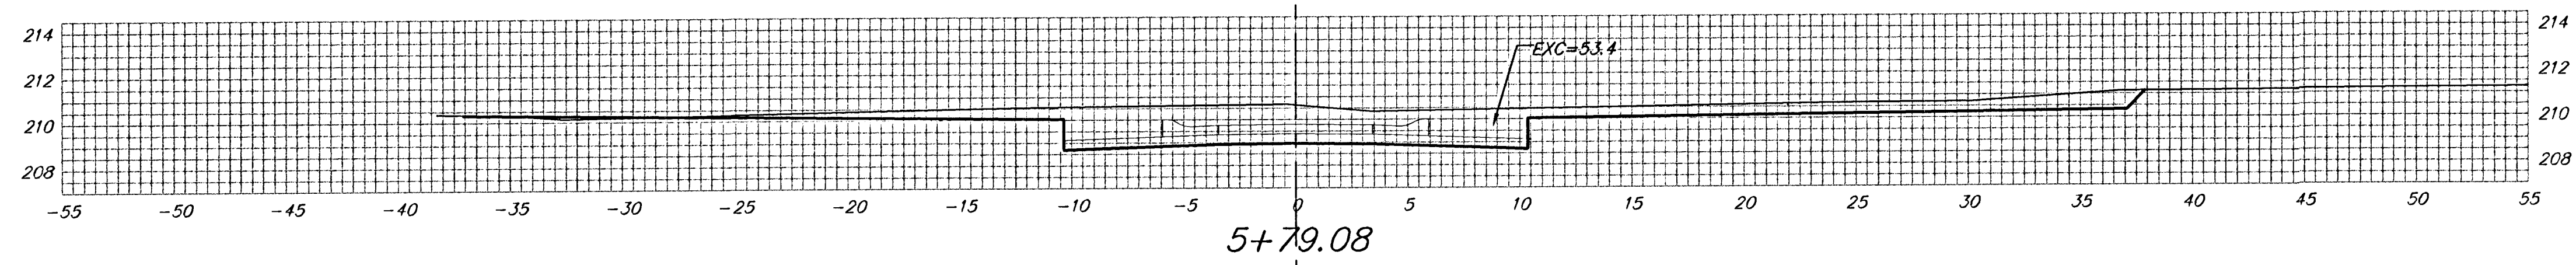


20.00' EXC = 50.7
LF = 0.0
CF = 0.0

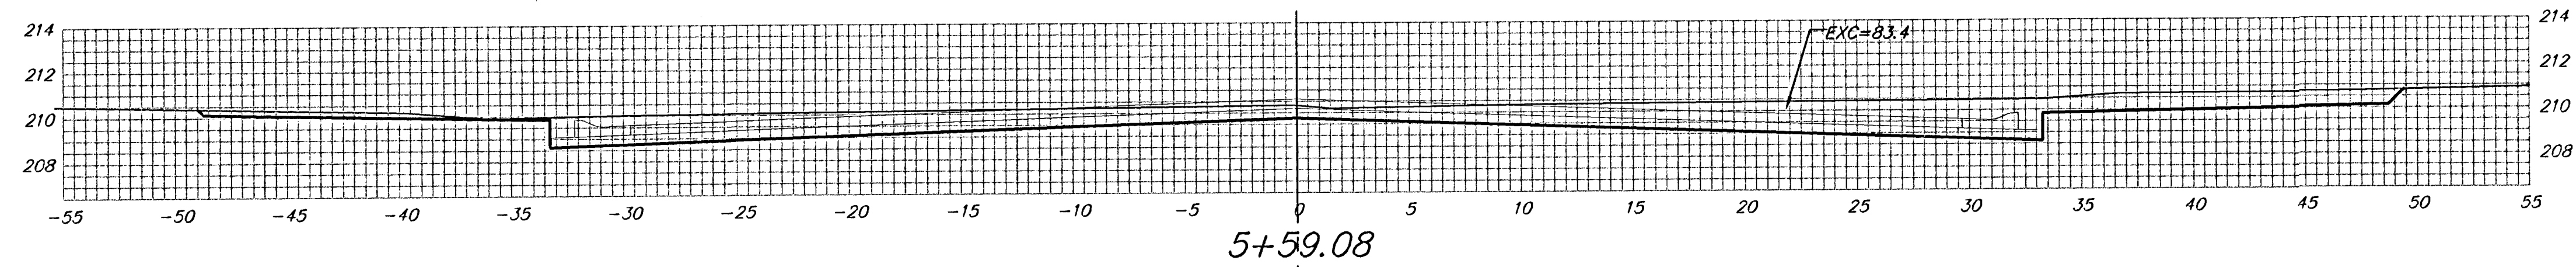


15.00' EXC = 43.4
LF = 0.0
CF = 0.0

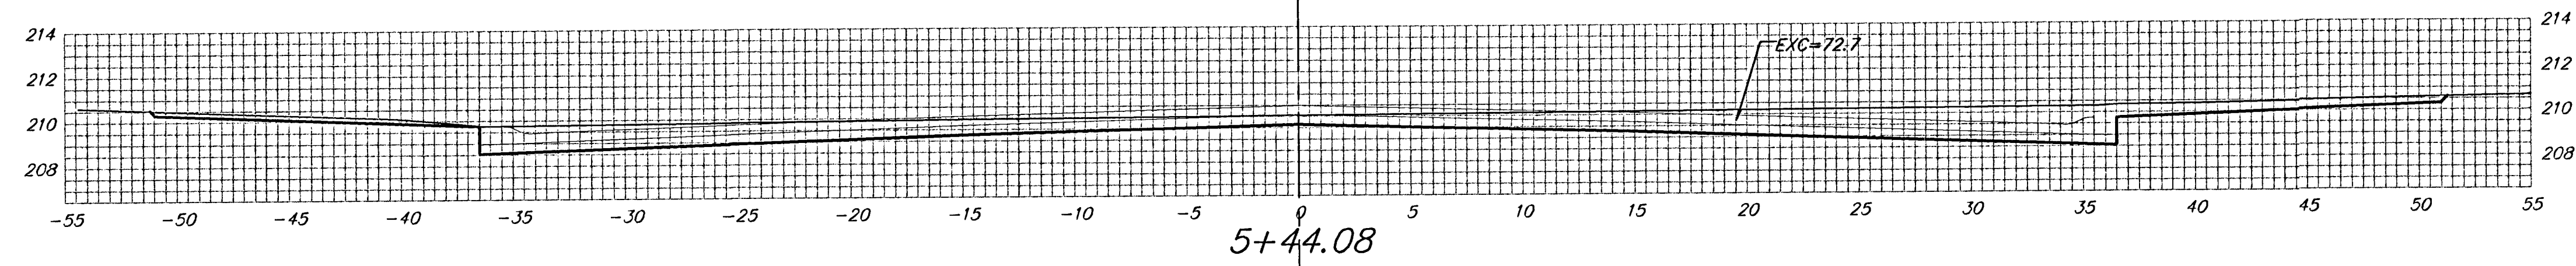

25.00' EXC = 84.7
LF = 0.0
CF = 0.0

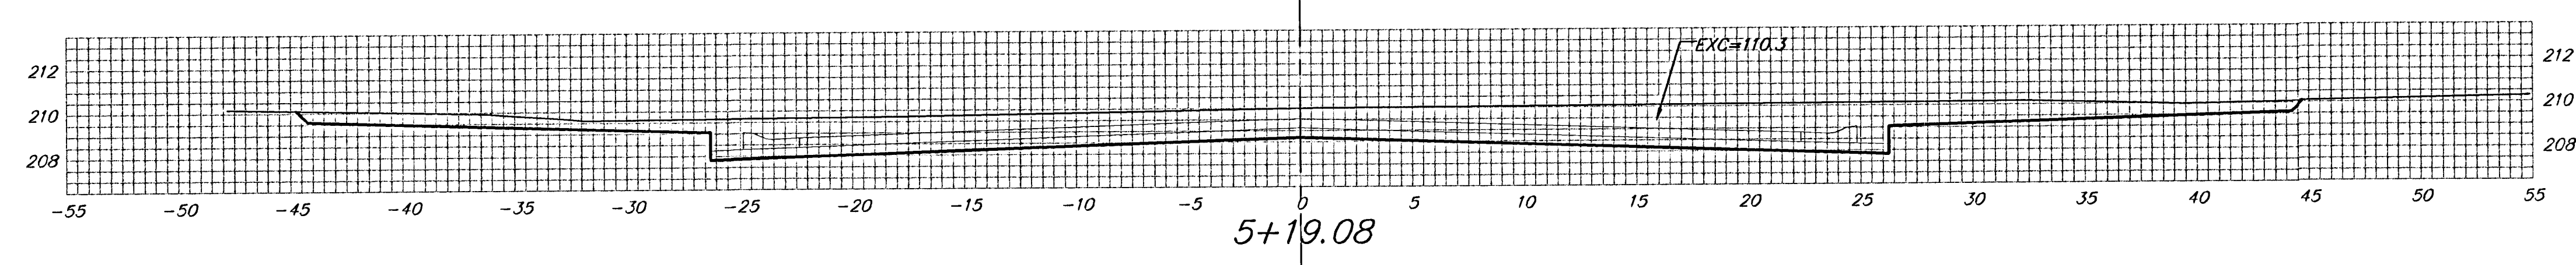

24.99' EXC = 74.0
LF = 0.8
CF = 0.0

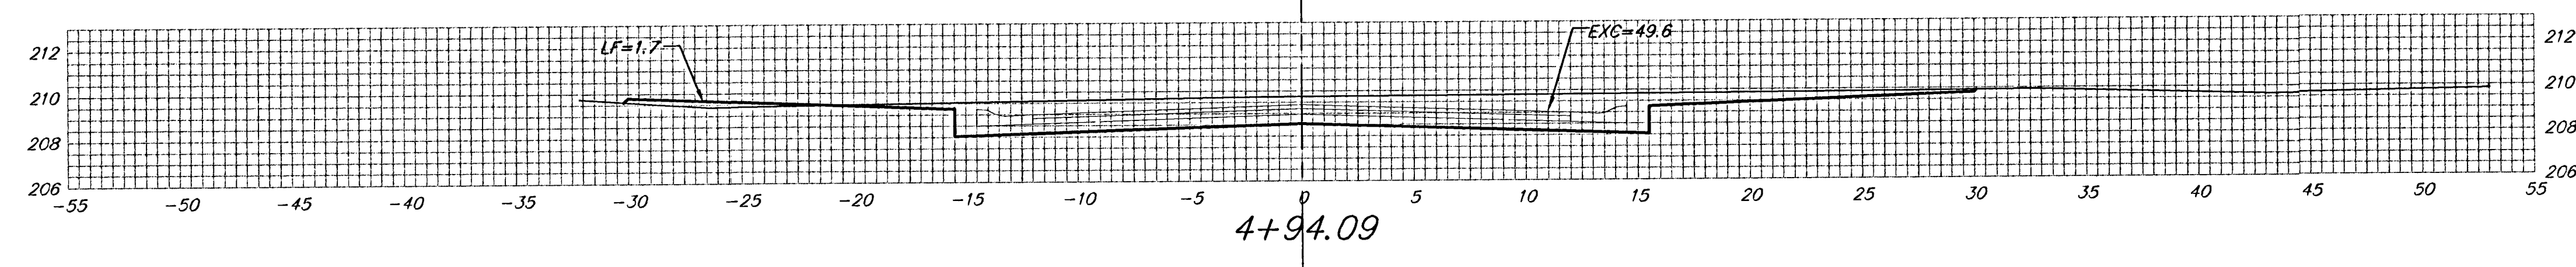

Sheet Totals:
Excavation = 268.5 C.Y.
Loose Fill = 0.8 C.Y.
Compacted Fill = 0.0 C.Y.

EAGLES LANDING CT.

BAUGHMAN COMPANY P.A. ENGINEERING, SURVEYING, & PLANNING <small>318-262-7271 • 315 ELLIS • WICHITA, KANSAS 67211</small>	REV.
	37
PROJECT NUMBER 472-83485	OF 40