



STATE	PROJECT NO.	YEAR	SHEET NO.	TOTAL SHEETS
KANSAS	87 xx-xxxx-01	2016	7	24

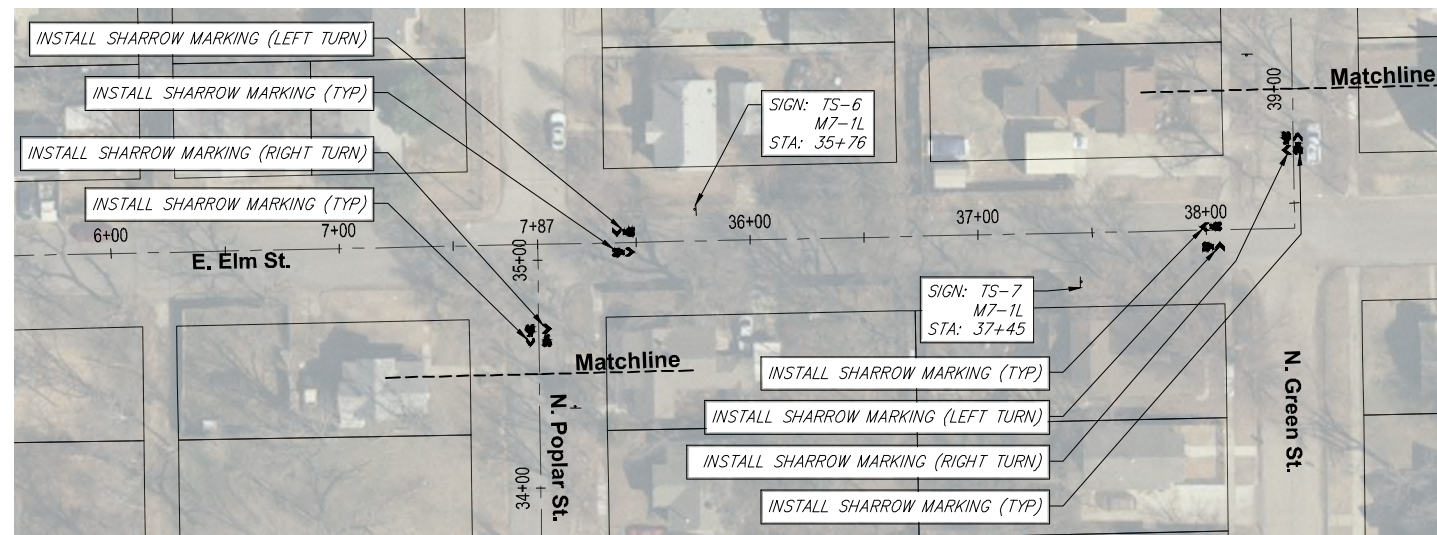


STA 34+50 TO STA 39+00  
SCALE 1" = 40' - 0"



STA 39+00 TO STA 48+00  
SCALE 1" = 40' - 0"

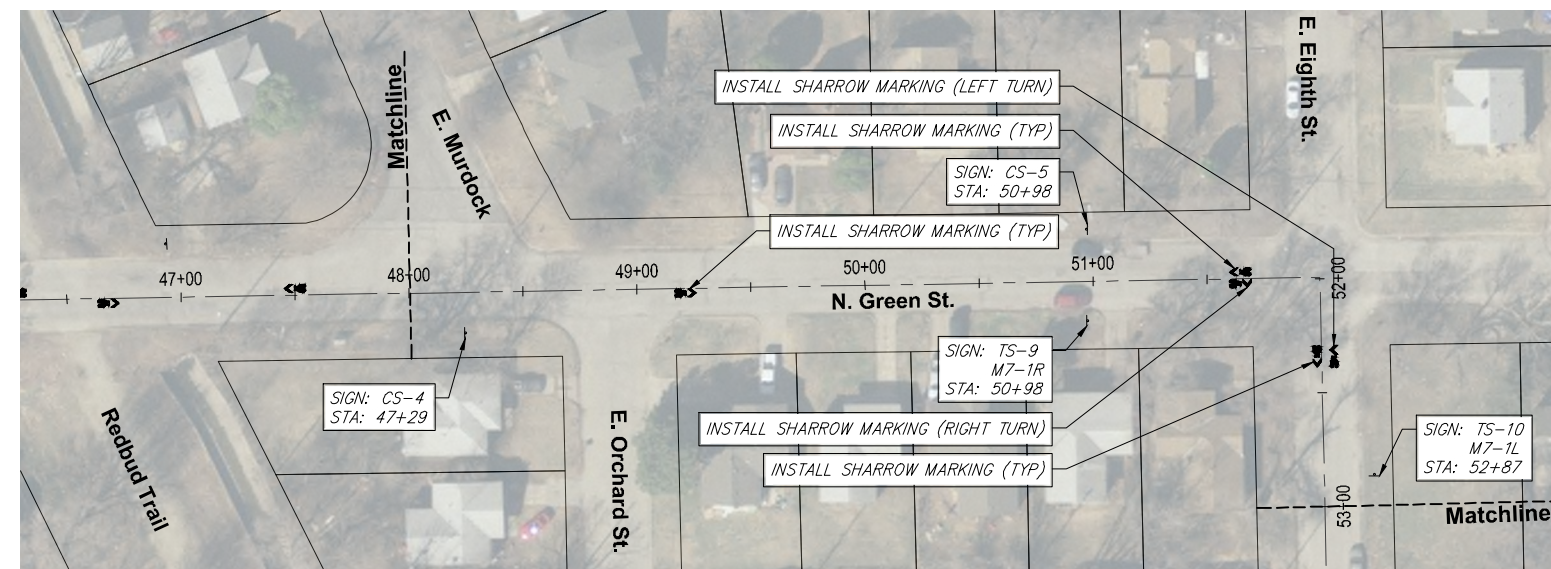

STA 48+00 TO STA 53+00  
SCALE 1" = 40' - 0"

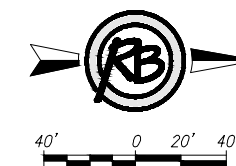

Green Street Bikeway			
Plan- Sta 34+50 to Sta 53+00			
SEAL	<b>RUGGLES BOHM</b> <small>ENGINEERING   SURVEYING   LANDSCAPE ARCHITECTURE   GOVERNMENT</small> <small>204 NORTH MAIN WICHITA, KANSAS 67202 P (316) 264-8008 F (316) 264-4622 WWW.RBANSAS.COM</small>	DATE	APRIL 2016
		DESIGN	BDT
		DRAWN	DK
		REVIEW	.
PROJECT NUMBER	472-85112	REV. JOB NO.	4180H
DRAWING FILE	4180-Engineering Base-Phase 2 (Plan- Sta 34+50 to Sta 53+00)	DWG. SCALE	...
			SHEET
			7
			OF 24