

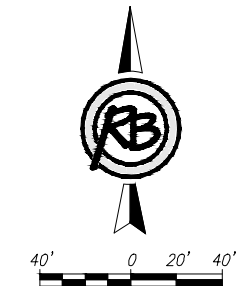


STATE	PROJECT NO.	YEAR	SHEET NO.	TOTAL SHEETS
KANSAS	87 xx-xxxx-01	2016	8	24

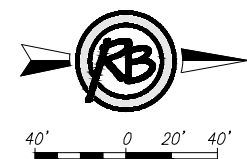

STA 53+00 TO STA 60+00  
SCALE 1" = 40' - 0"

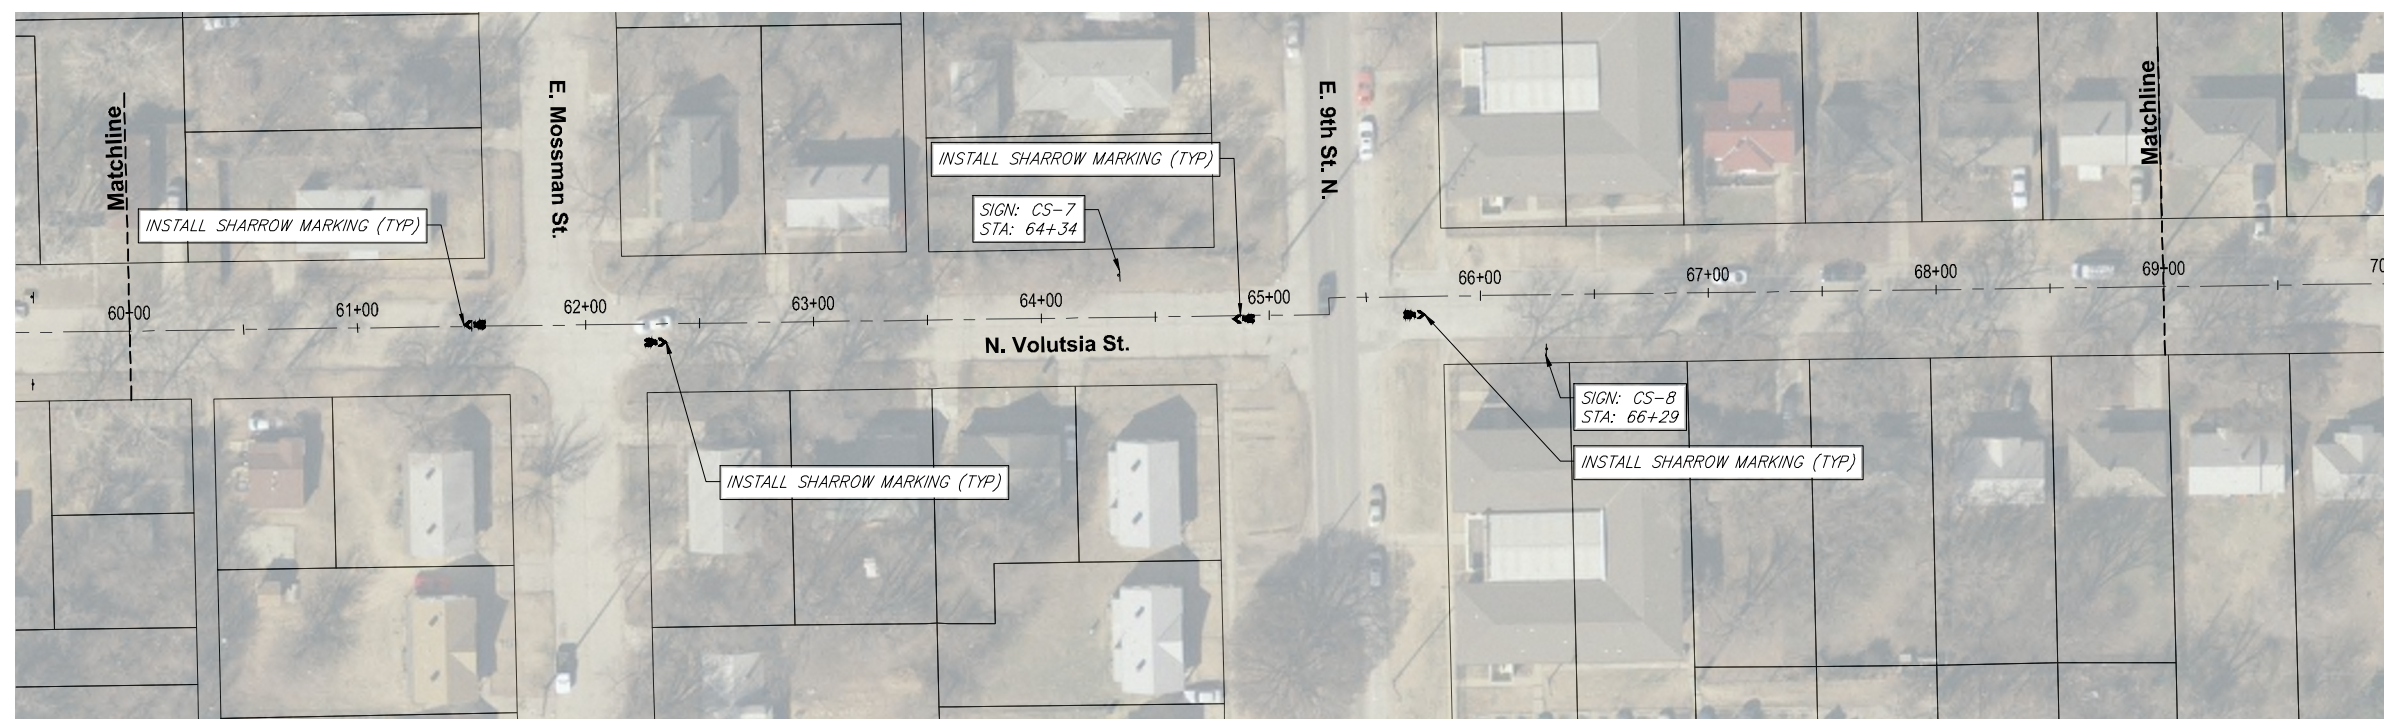

STA 60+00 TO STA 69+00  
SCALE 1" = 40' - 0"

F:\Projects\Projects 4100-4199\4180H (KSU to Schweiter Bikeway)\4180- Engineering Base- Phase 2.dwg

Green Street Bikeway			
Plan- Sta 53+00 to Sta 69+00			
SEAL	<b>RUGGLES BOHM</b> <small>ENGINEERING   SURVEYING   LANDSCAPE ARCHITECTURE   GOVERNMENT</small> <small>824 NORTH MAIN WICHITA, KANSAS 67202 P (316) 264-8008 F (316) 264-4622 WWW.RBANS.COM</small>	DATE	APRIL 2016
		DESIGN	BDT
		DRAWN	DK
		REVIEW	.
PROJECT NUMBER	472-85112	RB JOB NO.	4180H
DRAWING FILE	4180- Engineering Base- Phase 2 (Plan- Sta 53+00 to Sta 69+00)	DWG. SCALE	...
			SHEET
			8
			OF 24