

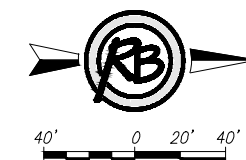



STATE	PROJECT NO.	YEAR	SHEET NO.	TOTAL SHEETS
KANSAS	87 xx-xxxx-01	2016	9	24

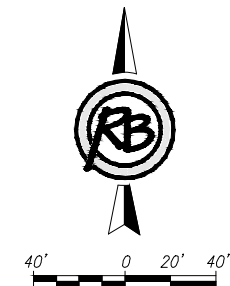

STA 69+00 TO STA 79+50
SCALE 1" = 40' - 0"

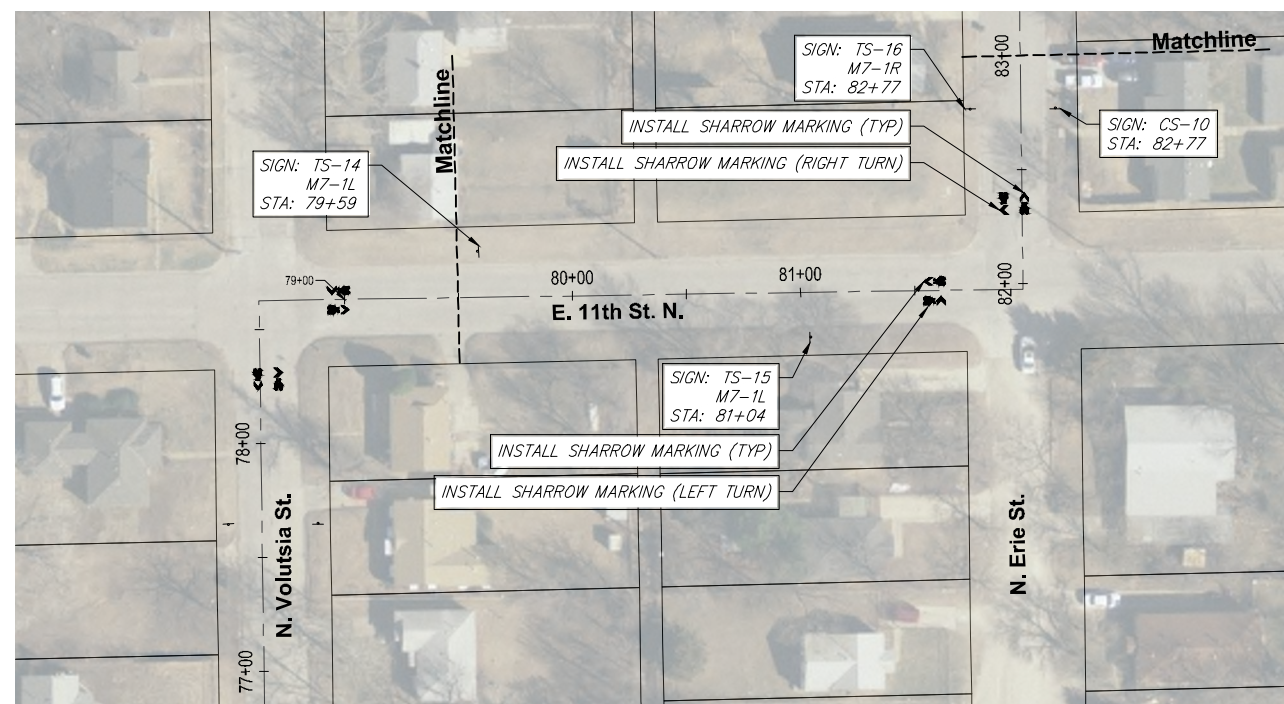

STA 79+50 TO STA 83+00
SCALE 1" = 40' - 0"

Green Street Bikeway			
Plan- Sta 69+00 to Sta 83+00			
 RUGGLES BOHM <small>ENGINEERING SURVEYING LANDSCAPE ARCHITECTURE GOVERNMENT</small> <small>324 NORTH MAIN WICHITA, KANSAS 67203 P (316) 264-8008 F (316) 264-4622 WWW.RBANSAS.COM</small>	DATE	APRIL 2016	
	DESIGN	BDT	
PROJECT NUMBER	472-85112	REVISION	DK
DRAWING FILE	4180H	DATE	9
4180- Engineering Base- Phase 2 (Plan- Sta 69+00 to Sta 83+00)			OF 24