



±

29.95'
 EXC = 12.2
 LF = 26.4
 CF = 0.0

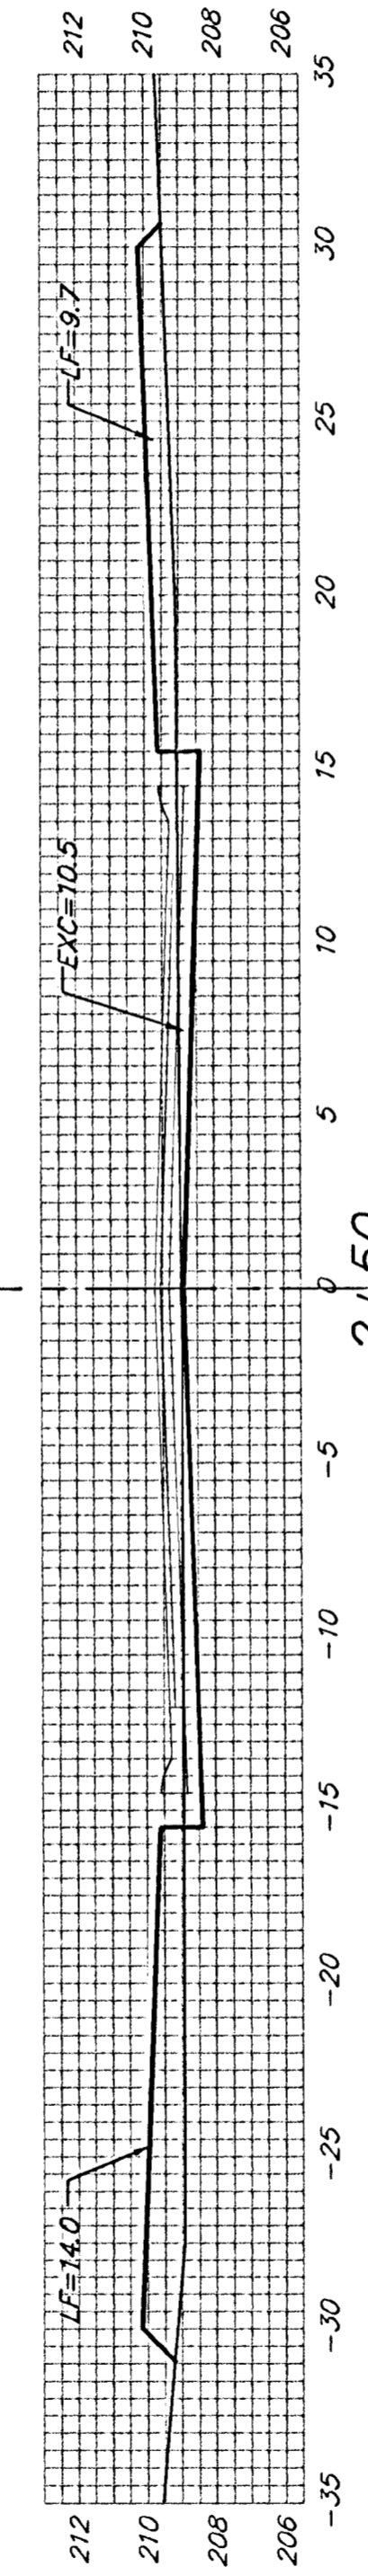


2+50

50.00'
 EXC = 29.9
 LF = 35.1
 CF = 0.0

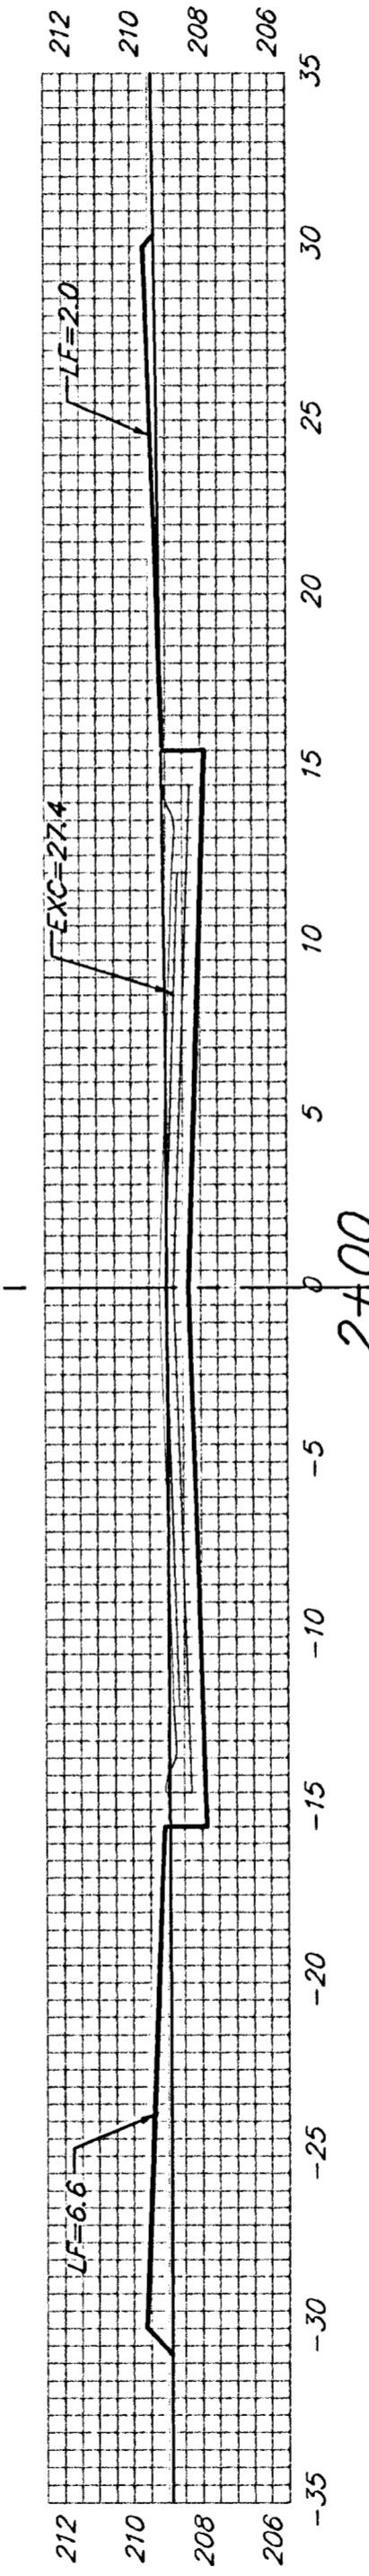


2+00

50.00'
 EXC = 33.7
 LF = 30.2
 CF = 0.0

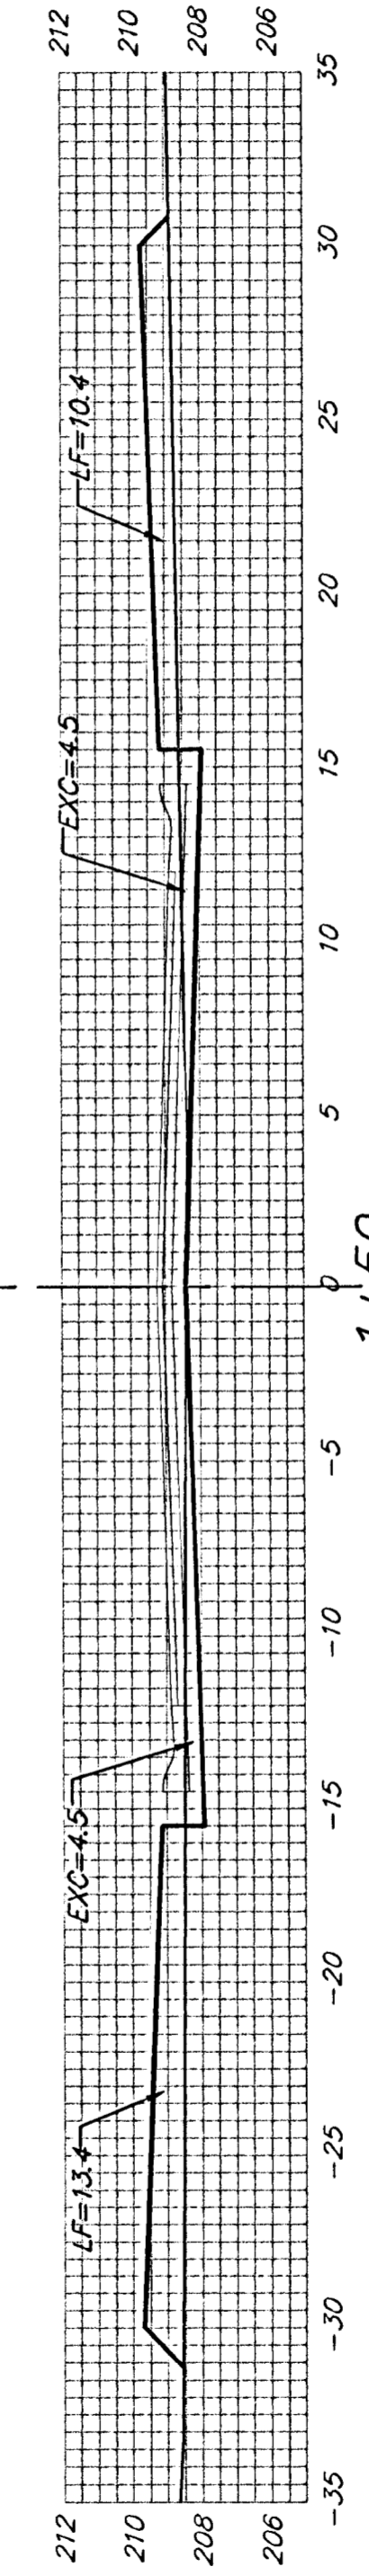


1+50

50.00'
 EXC = 11.7
 LF = 45.2
 CF = 1.0

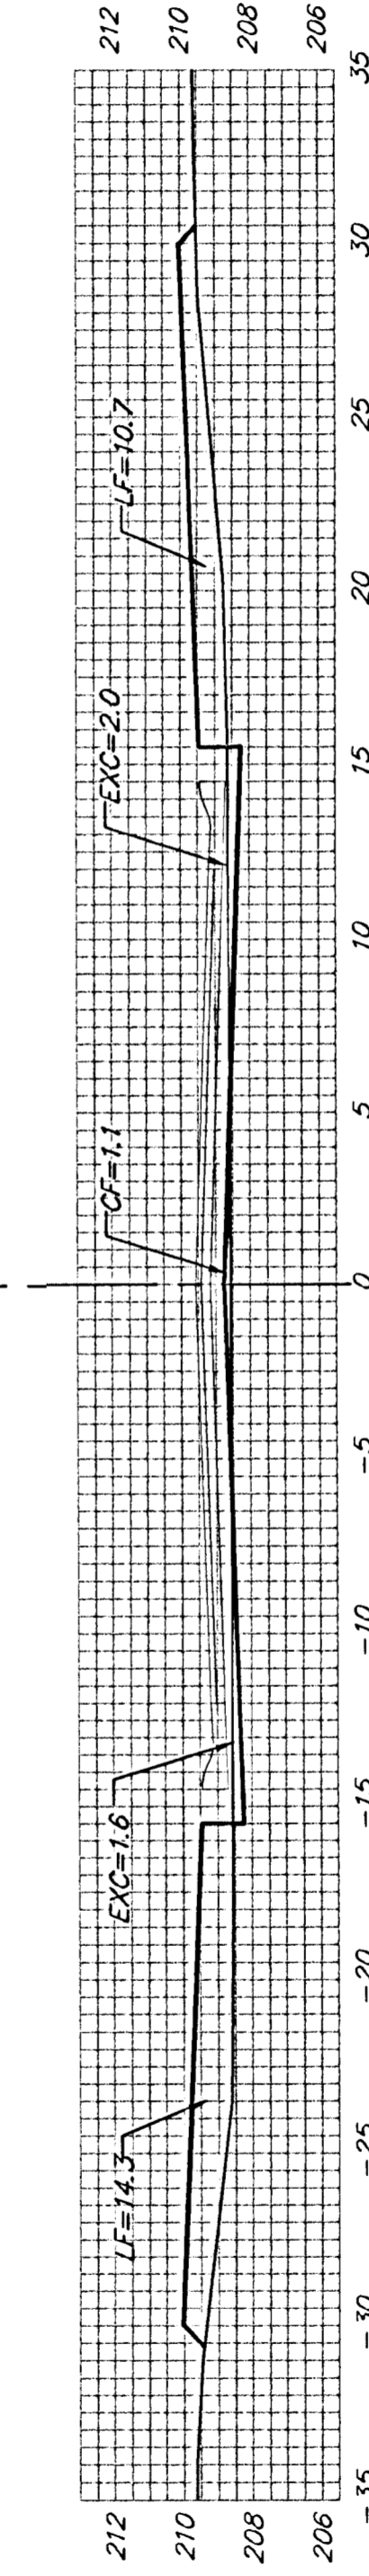


1+00

50.00'
 EXC = 14.9
 LF = 34.5
 CF = 1.0

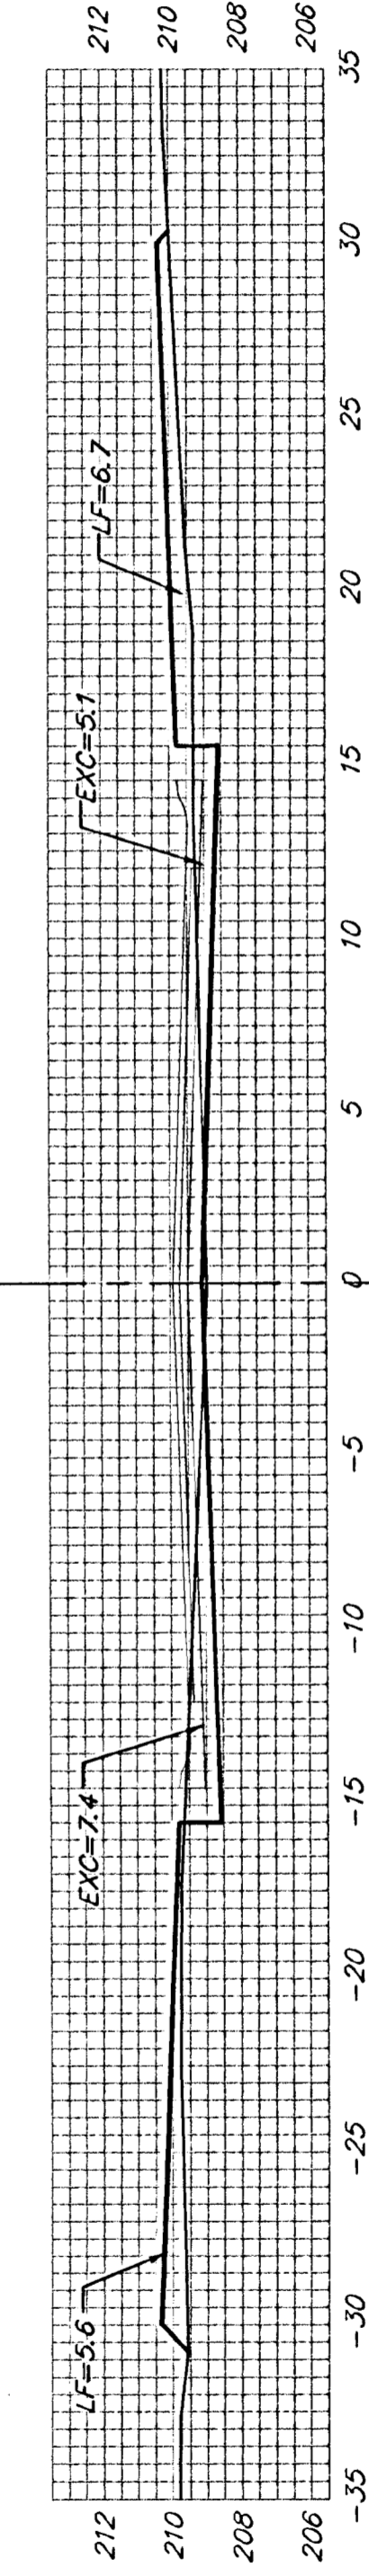

0+50

12.86'
 EXC = 6.5
 LF = 5.6
 CF = 0.0

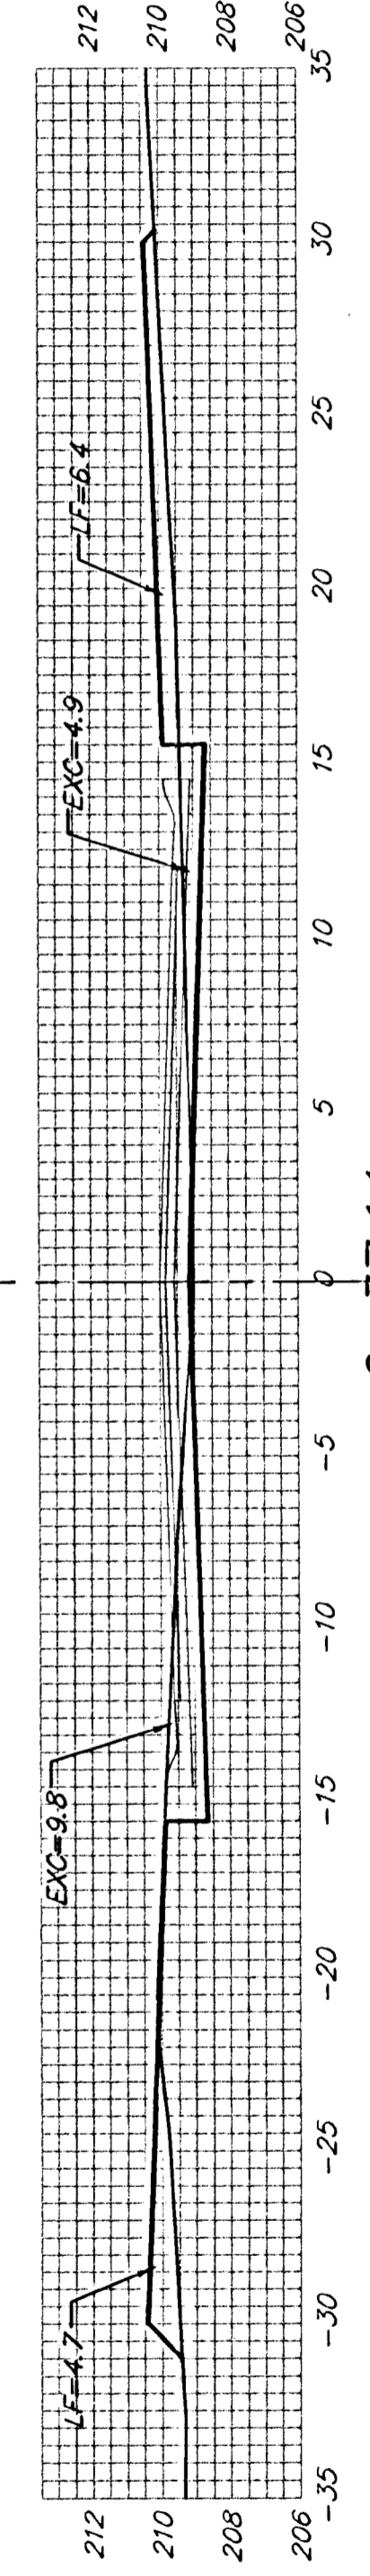

0+37.14

WILLOW POINT CT.

Sheet Totals:
 Excavation = 108.9 C.Y.
 Loose Fill = 177.0 C.Y.
 Compacted Fill = 2.0 C.Y.

BAUGHMAN COMPANY P.A.
 ENGINEERING, SURVEYING, & PLANNING
 318-262-7271 • 315 ELLIS • WICHITA, KANSAS 67211

PROJECT NUMBER
472-83486

REV.	
SHEET	38
	40