



3+79.94

15.00' EXC = 9.4  
LF = 3.9  
CF = 0.0

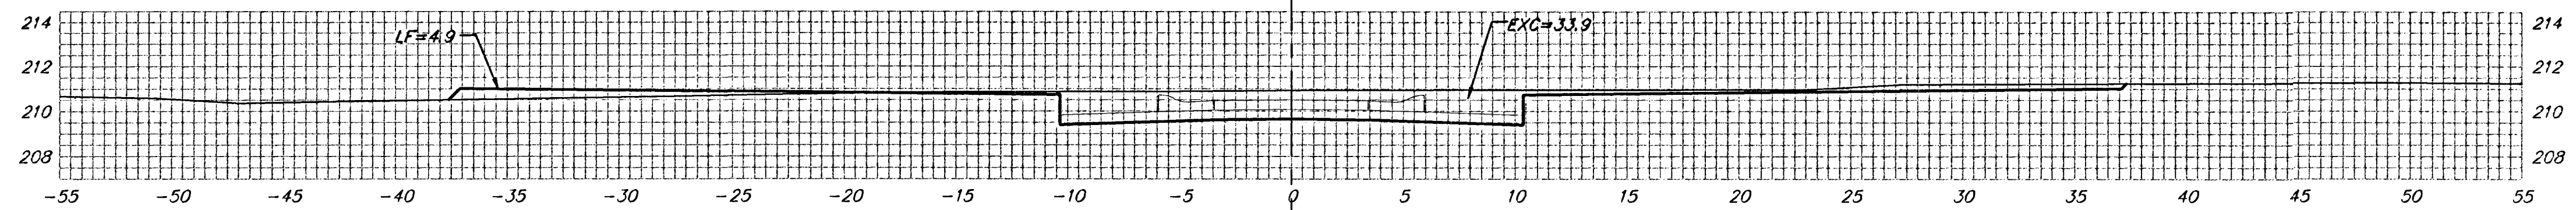


3+64.94

20.00' EXC = 31.2  
LF = 4.2  
CF = 0.0

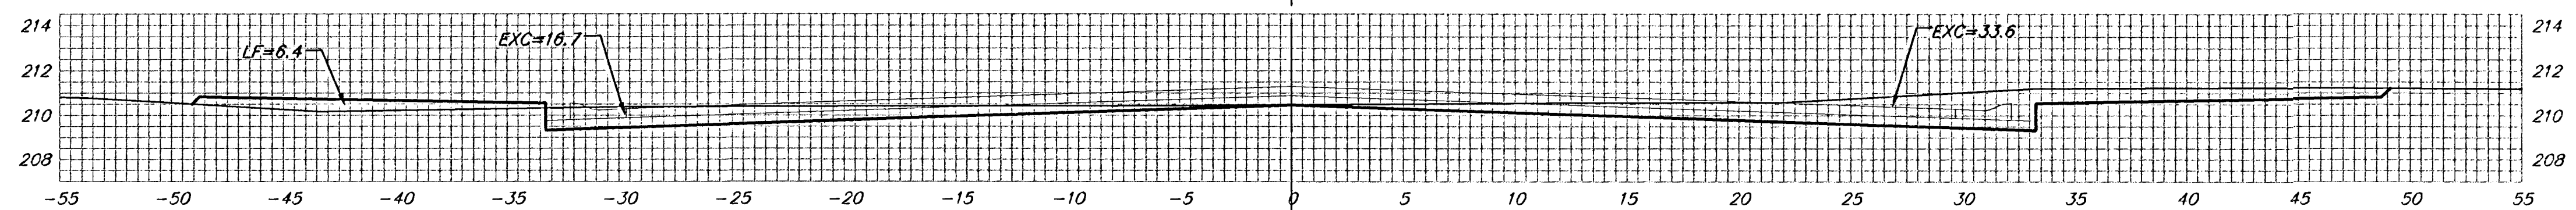


3+44.94

15.00' EXC = 24.9  
LF = 3.8  
CF = 0.6

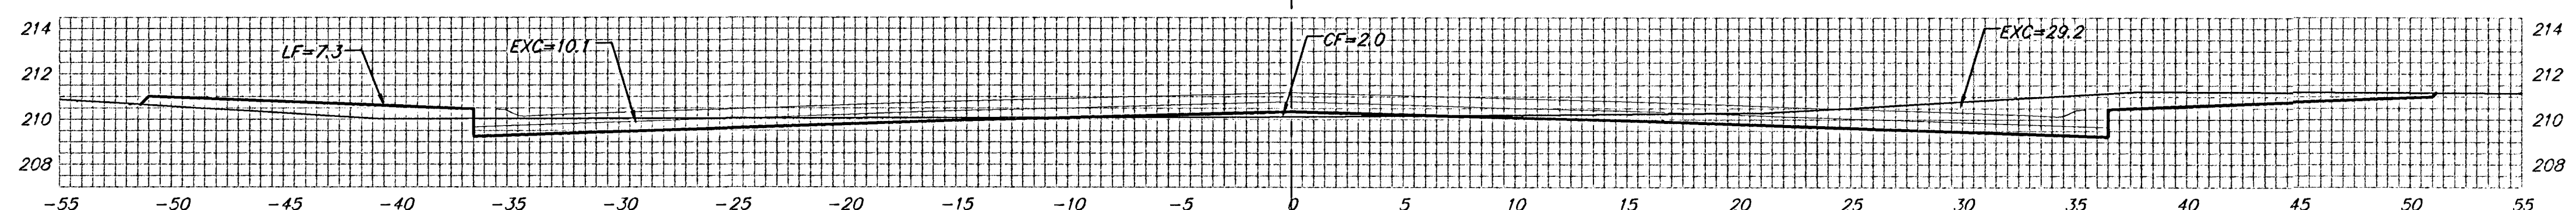


3+29.94

25.00' EXC = 25.4  
LF = 9.4  
CF = 1.3

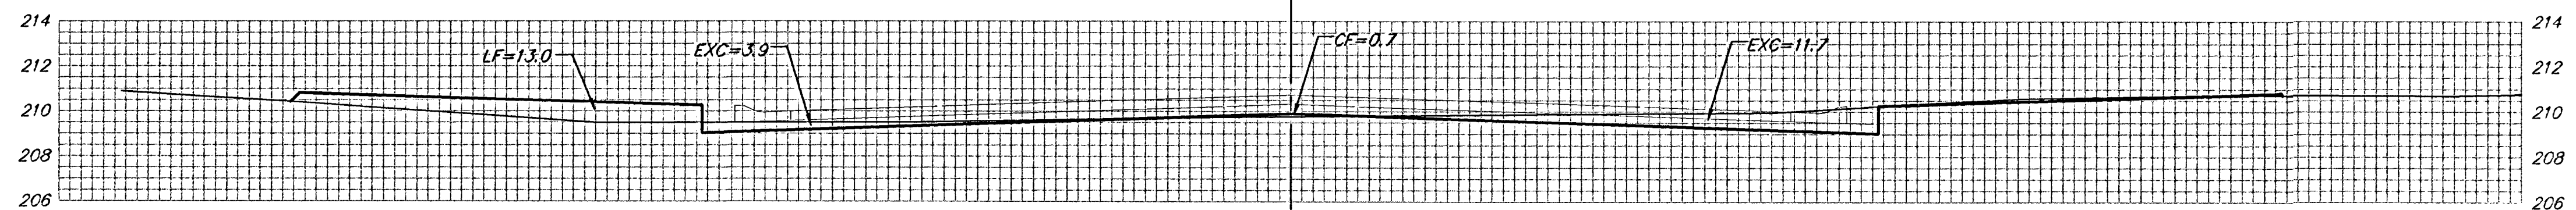

3+04.94

24.99' EXC = 12.5  
LF = 17.0  
CF = 0.3

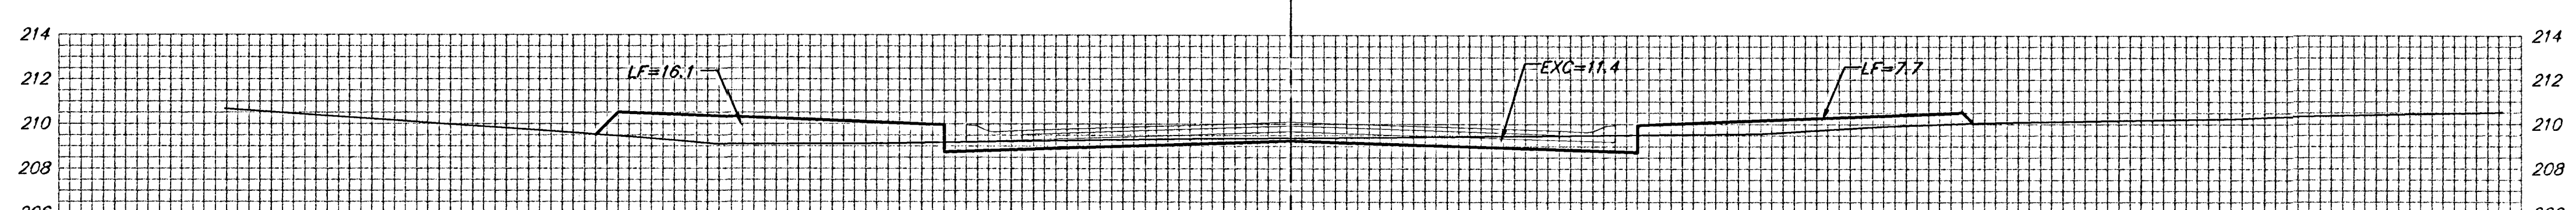

2+79.95

Sheet Totals:  
Excavation = 103.4 C.Y.  
Loose Fill = 38.3 C.Y.  
Compacted Fill = 2.2 C.Y.

WILLOW POINT CT.

<b>BAUGHMAN COMPANY P.A.</b> ENGINEERING, SURVEYING, & PLANNING <small>316-262-7271 • 315 ELLIS • WICHITA, KANSAS 67211</small>	REV.
	SHEET <b>39</b> OF <b>40</b> <small>Exp/Res/02/P/2/1/09</small>
PROJECT NUMBER <b>472-83485</b>	