




EXC = 25.7
 LF = 15.6
 CF = 0.0
 50.00'

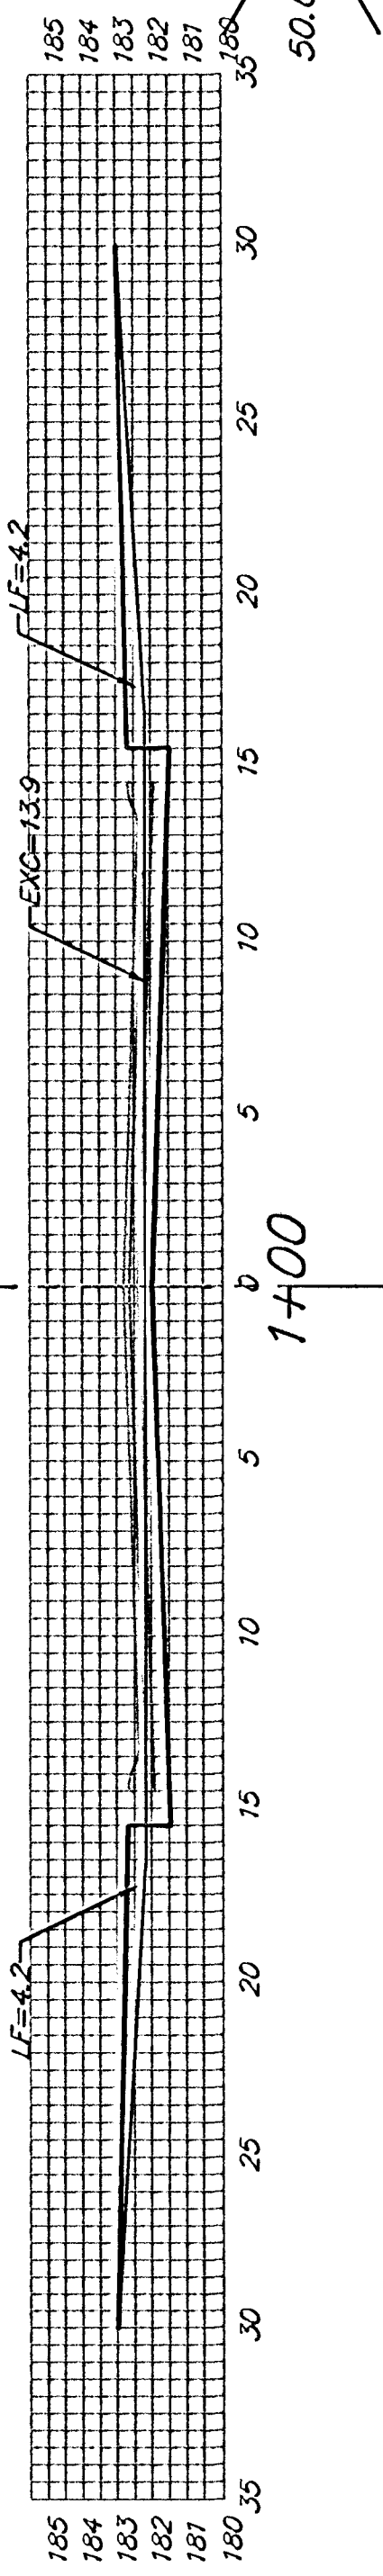


EXC = 3.6
 LF = 2.2
 CF = 0.0
 7.00'

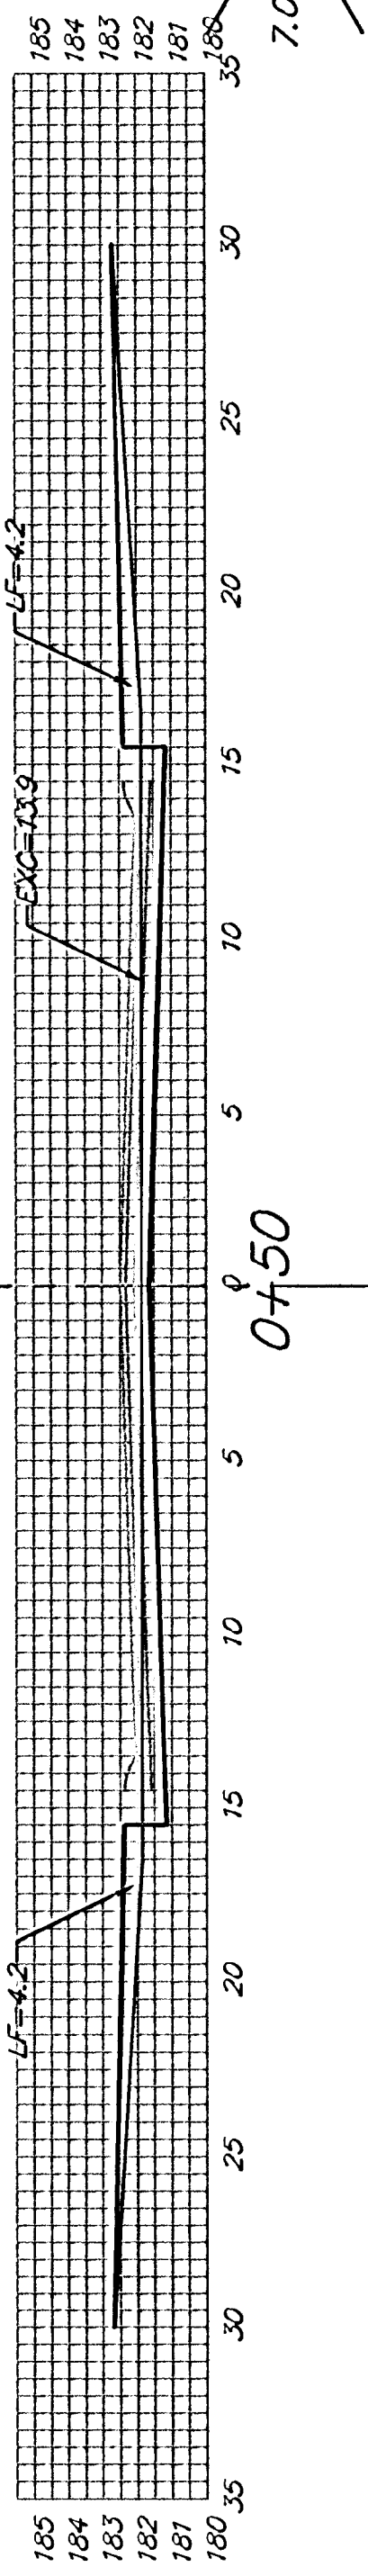

0+43.00
 PEPPER RIDGE CT. (LOTS 9-13, D)

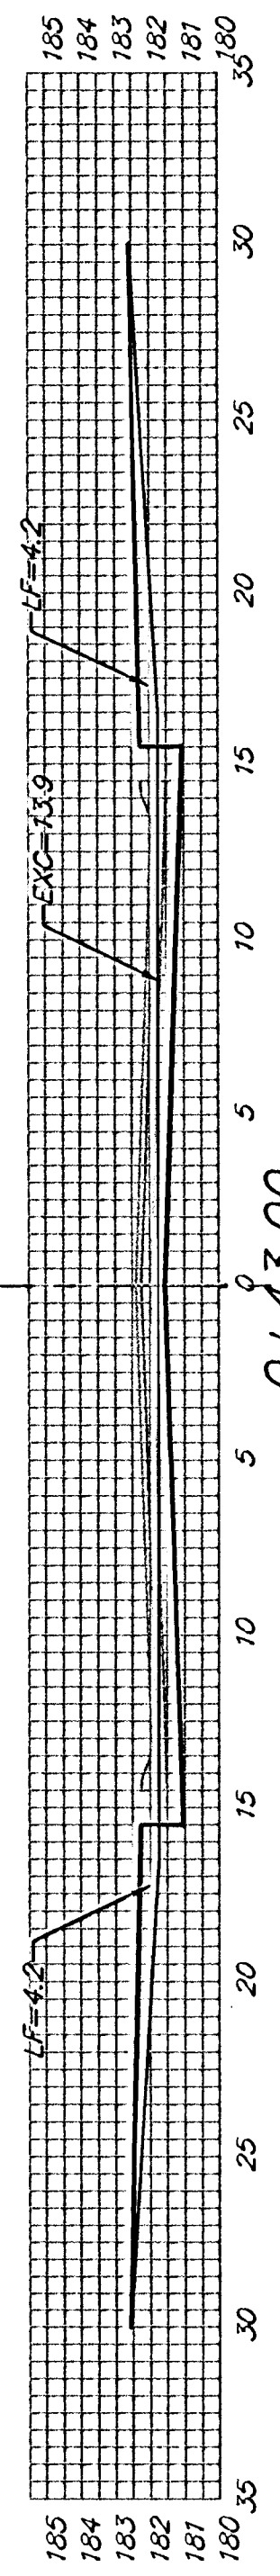

EXC = 3.6
 LF = 2.2
 CF = 0.0
 7.00'

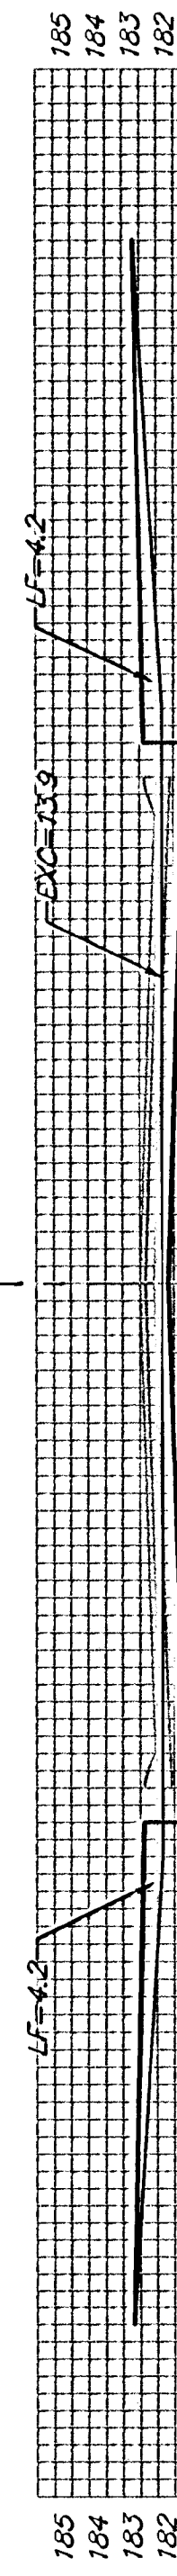

Sheet Totals:
 Excavation =
 Loose Fill =
 Compacted Fill =