



Q

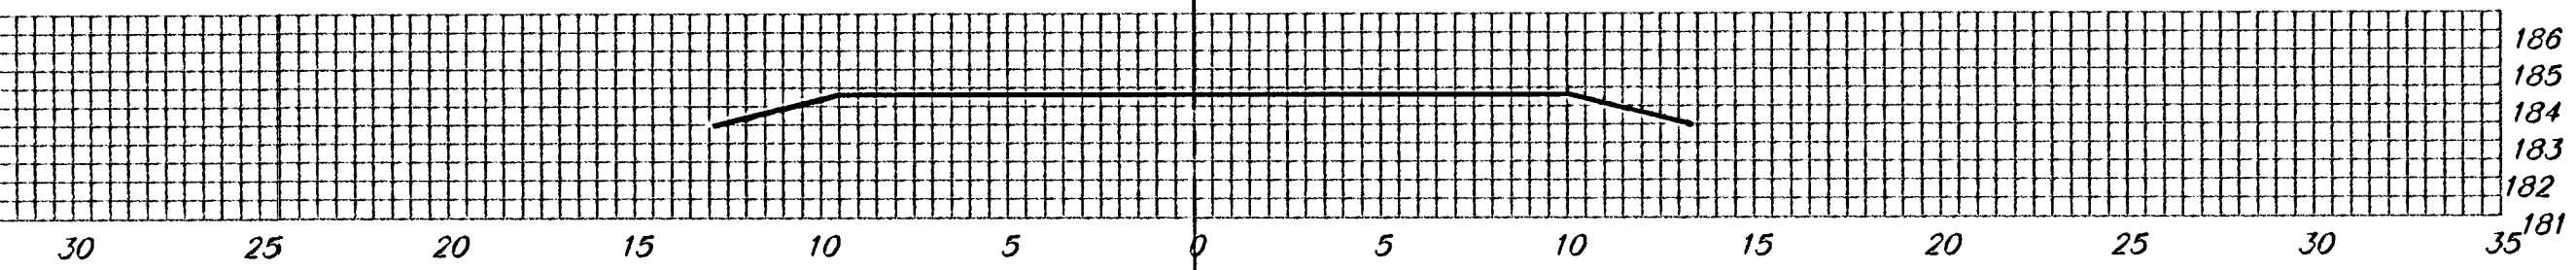


2+16.49

15.00' $\left\{ \begin{array}{l} \text{EXC} = 3.8 \\ \text{LF} = 3.1 \\ \text{CF} = 0.0 \end{array} \right.$

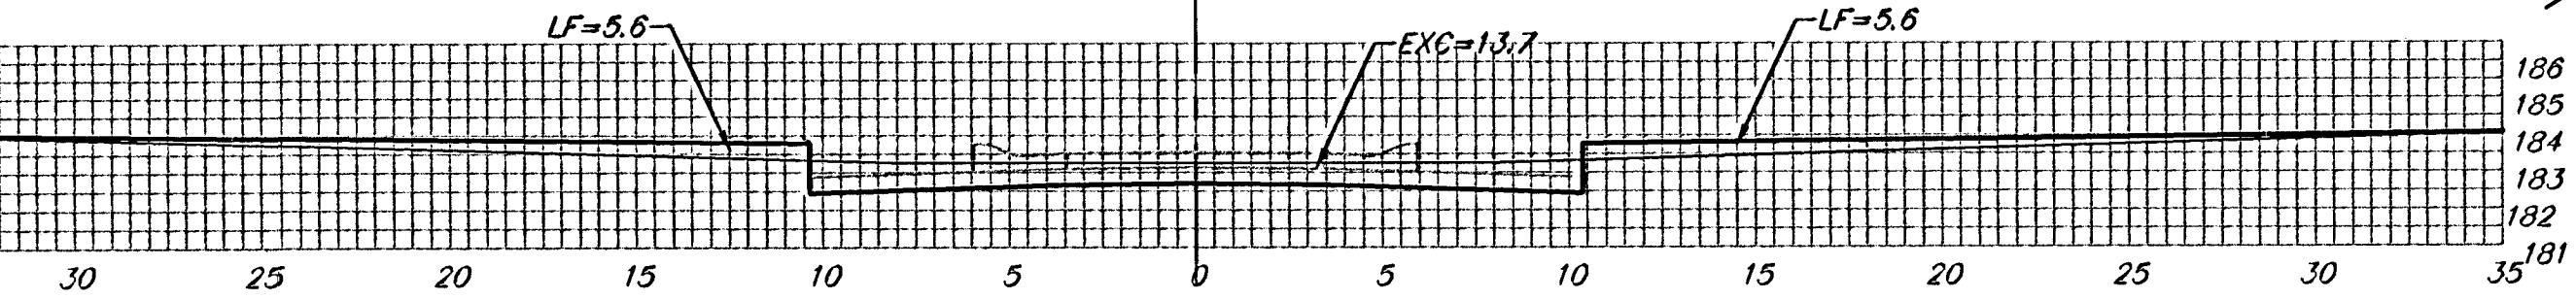


2+01.49

20.00' $\left\{ \begin{array}{l} \text{EXC} = 10.5 \\ \text{LF} = 6.6 \\ \text{CF} = 2.0 \end{array} \right.$

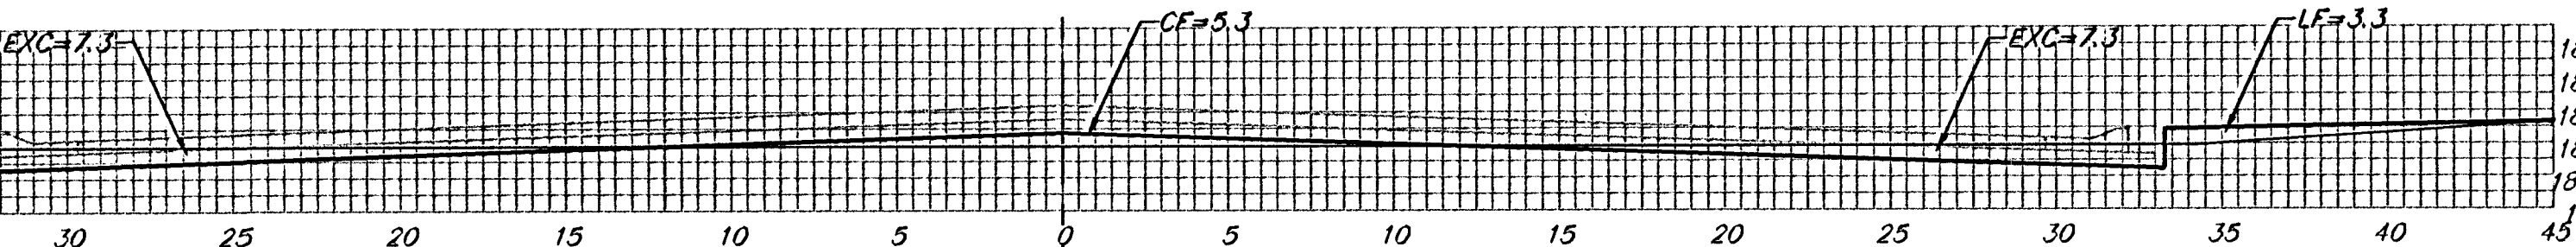


1+81.49

15.00' $\left\{ \begin{array}{l} \text{EXC} = 8.2 \\ \text{LF} = 3.3 \\ \text{CF} = 3.2 \end{array} \right.$

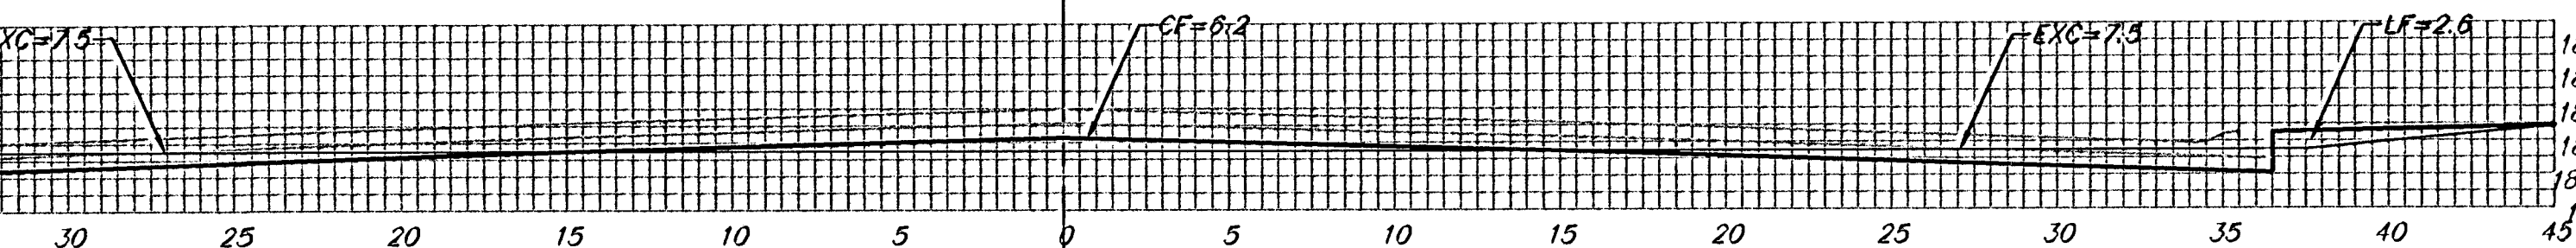


1+66.49

25.00' $\left\{ \begin{array}{l} \text{EXC} = 14.1 \\ \text{LF} = 6.9 \\ \text{CF} = 2.9 \end{array} \right.$

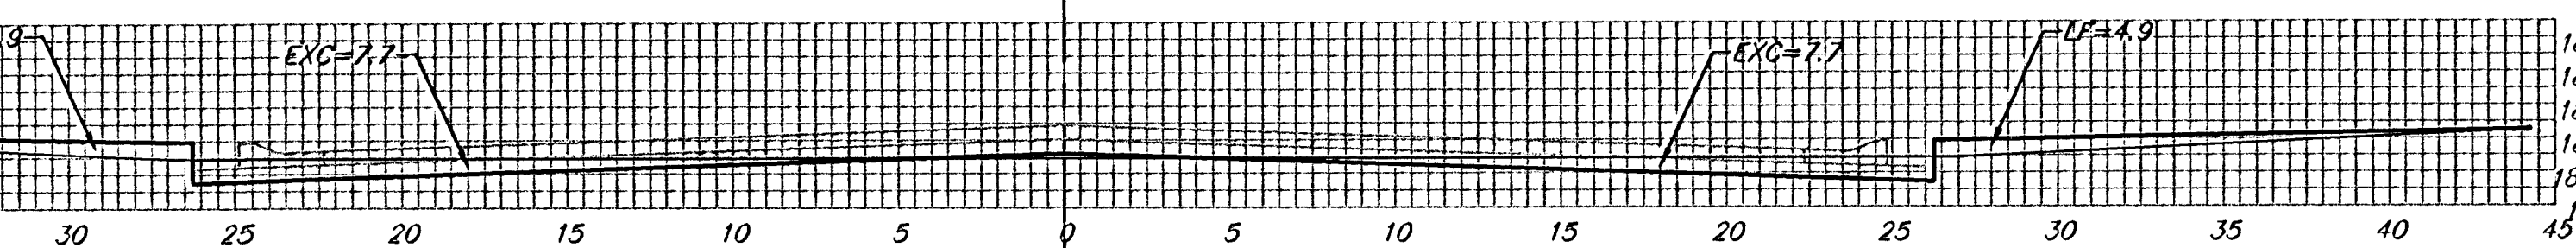

1+41.49

24.99' $\left\{ \begin{array}{l} \text{EXC} = 13.6 \\ \text{LF} = 8.4 \\ \text{CF} = 0.0 \end{array} \right.$

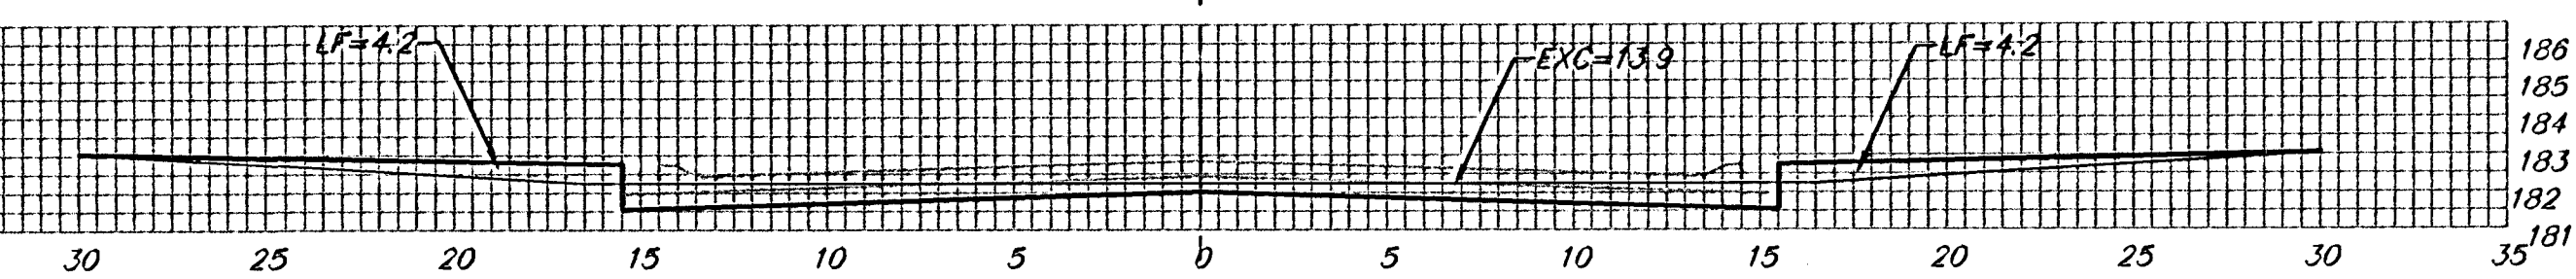

1+16.50

PEPPER RIDGE CT. (LOTS 9-13, D)

Q