




① LINEAR SEDIMENT BARRIER
SEE SHEET 9 FOR SPACING DETAILS

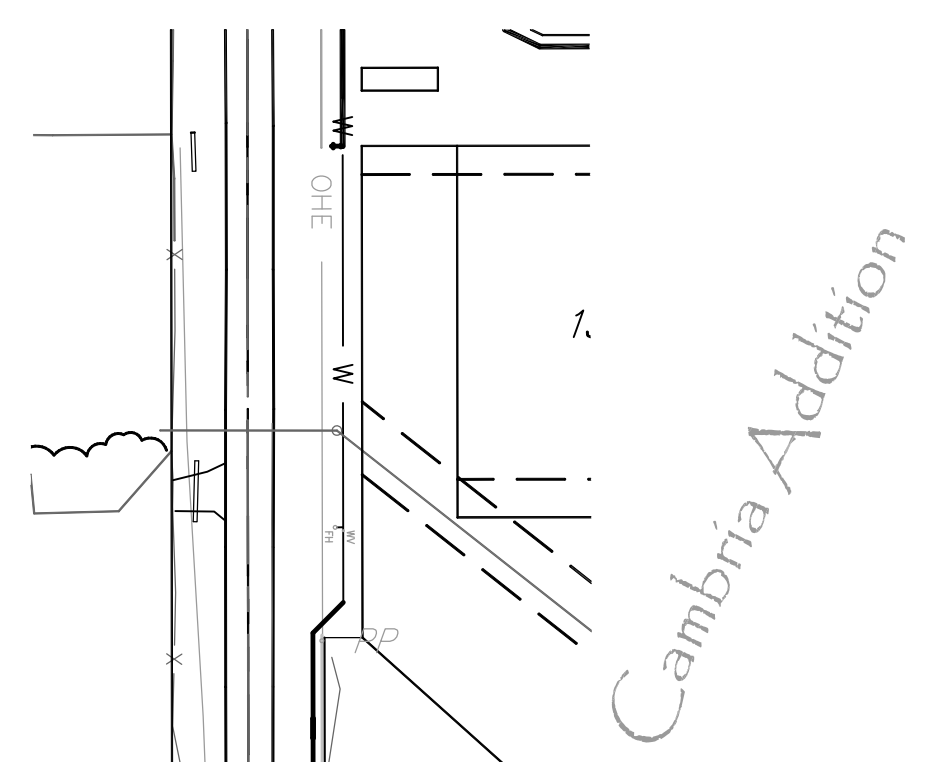


Sierra Hills 2nd Addition

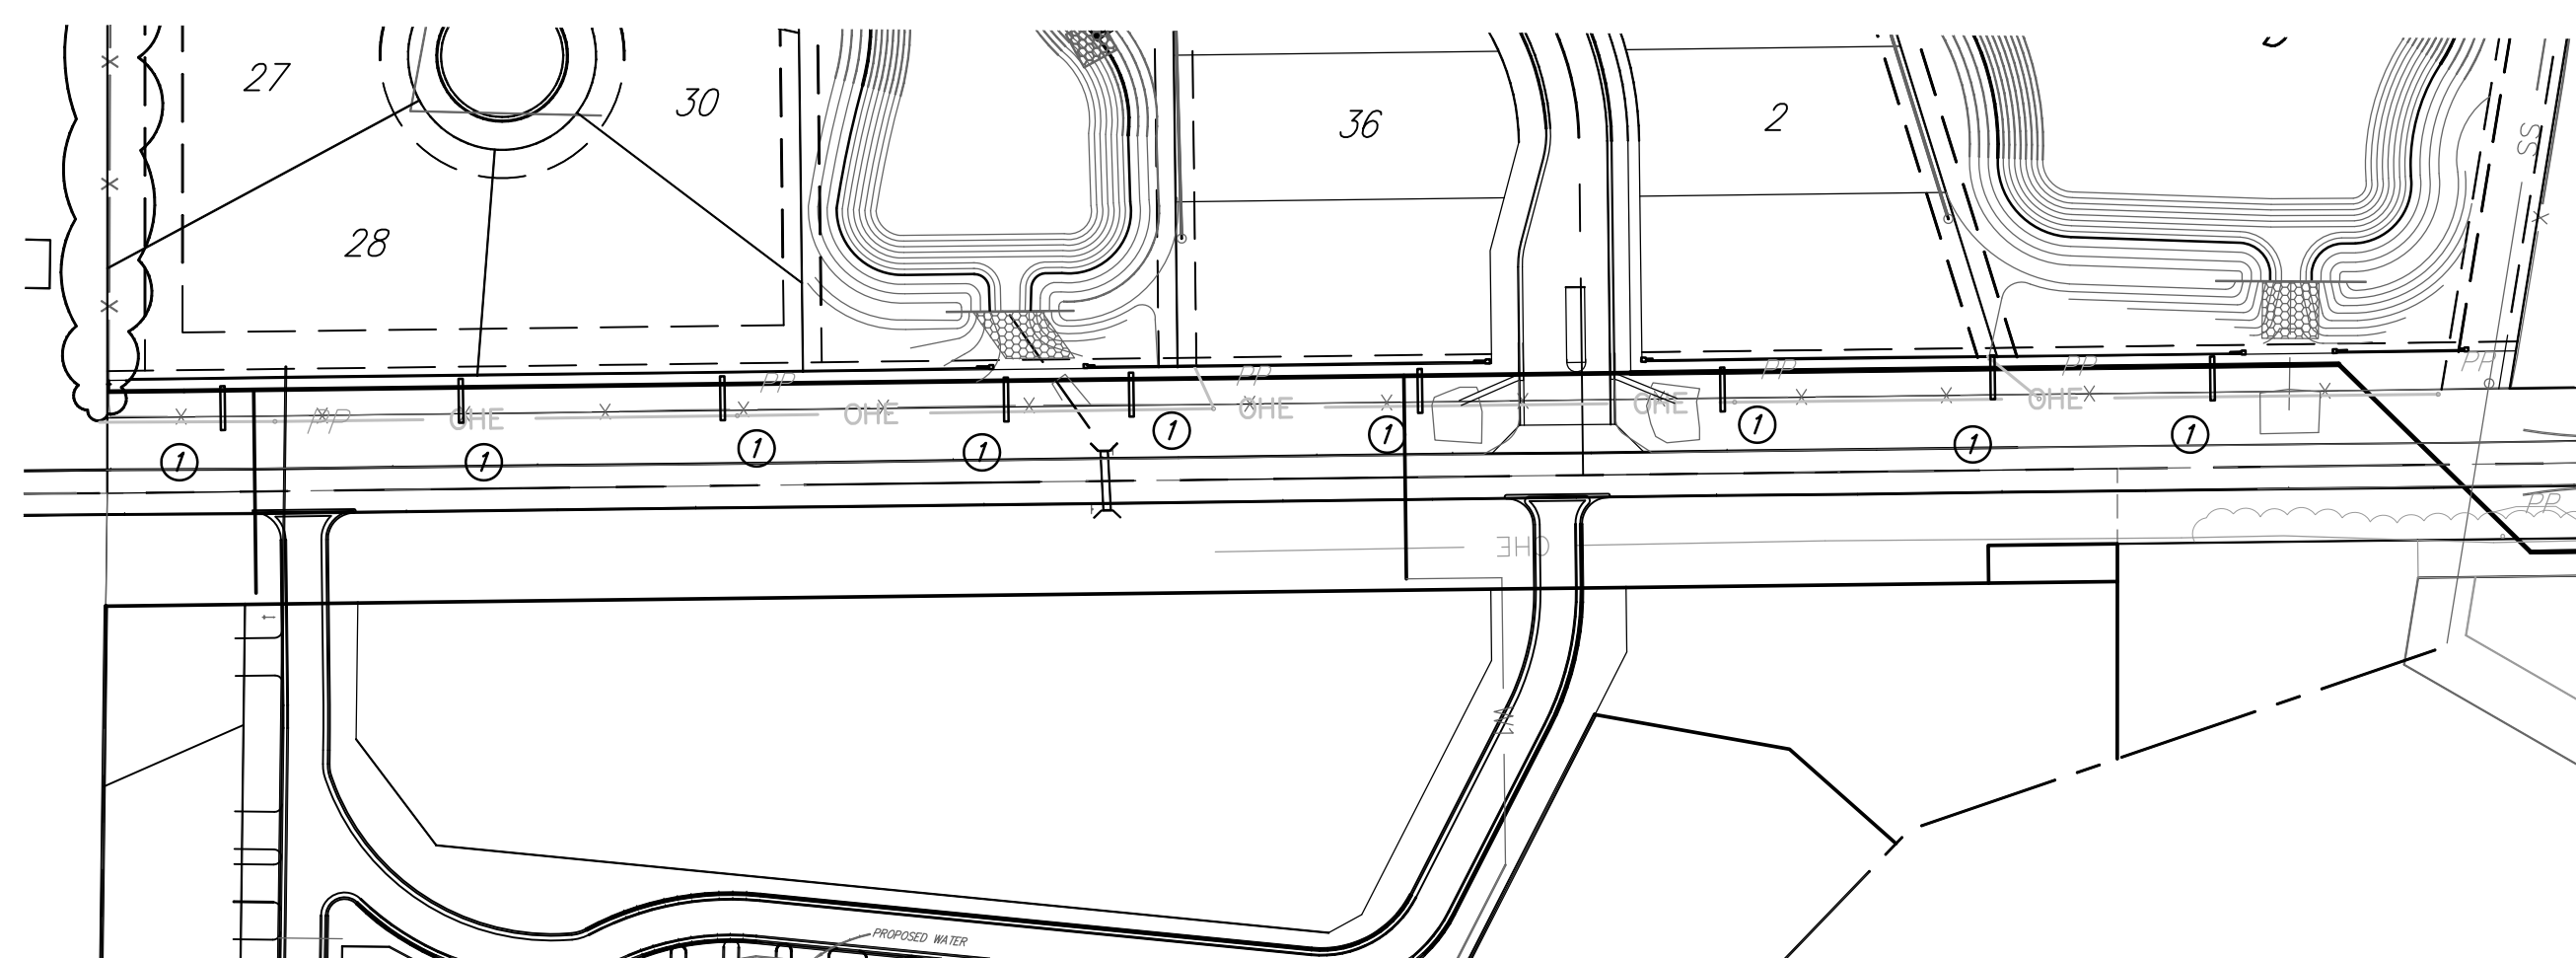


Clearidge Addition

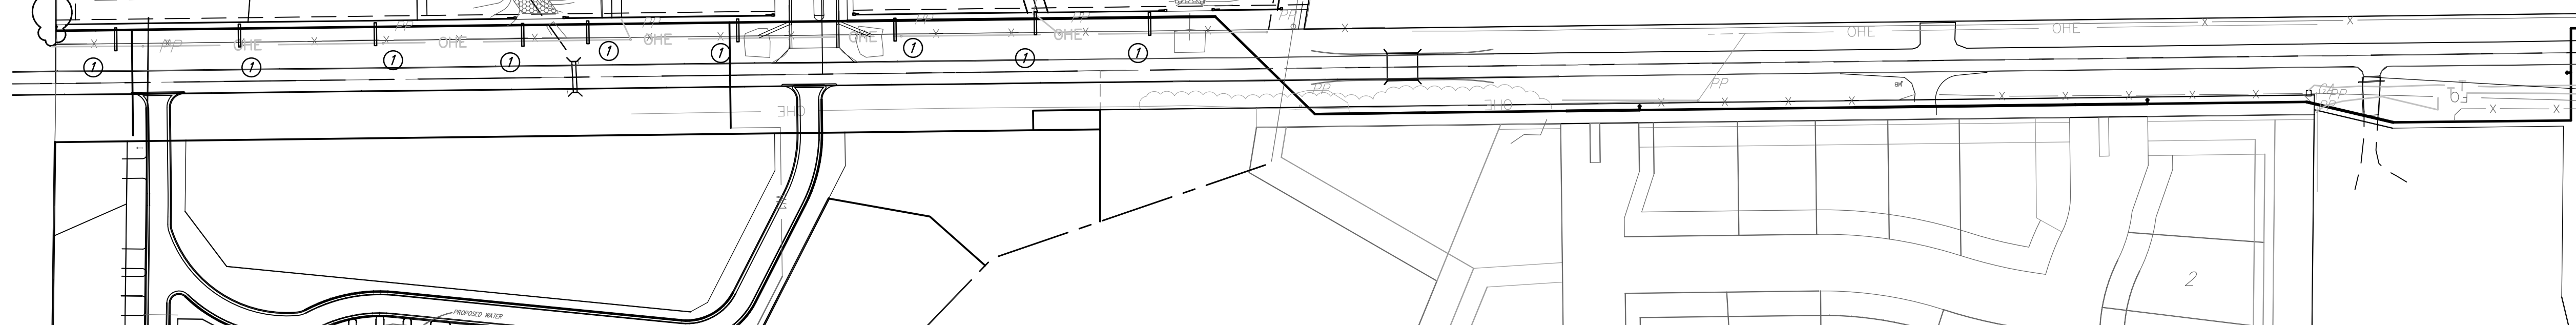

143rd Street East

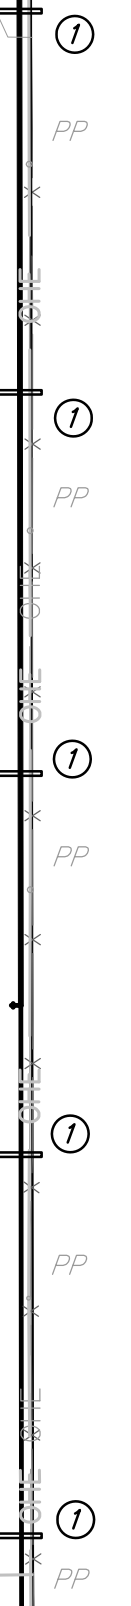

Erosion Control Plan
WICHITA, KANSAS

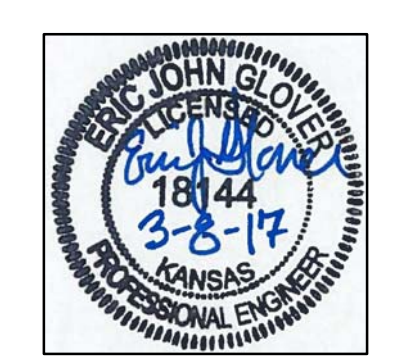

RUGGLES & BOHM
ENGINEERING | SURVEYING | LANDSCAPE ARCHITECTURE | GOVERNMENT
924 NORTH MAIN WICHITA, KANSAS 67203 P (316) 264-8008 F (316) 264-4621
WWW.RBANSAS.COM

DATE
Dec. 15, 2016
DESIGN
EJG
DRAWN
RA
REVIEW

PROJECT NUMBER
326BE
DWG. SCALE
SHEET
12
DRAWING FILE
Water Engineering Base {erosion control}

OF
13