
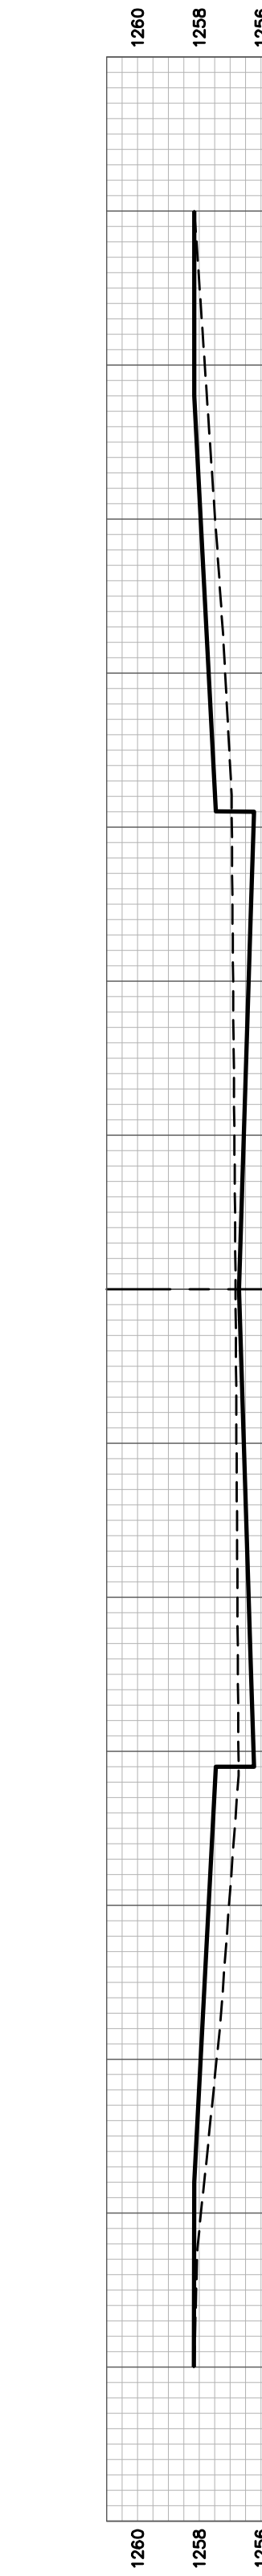
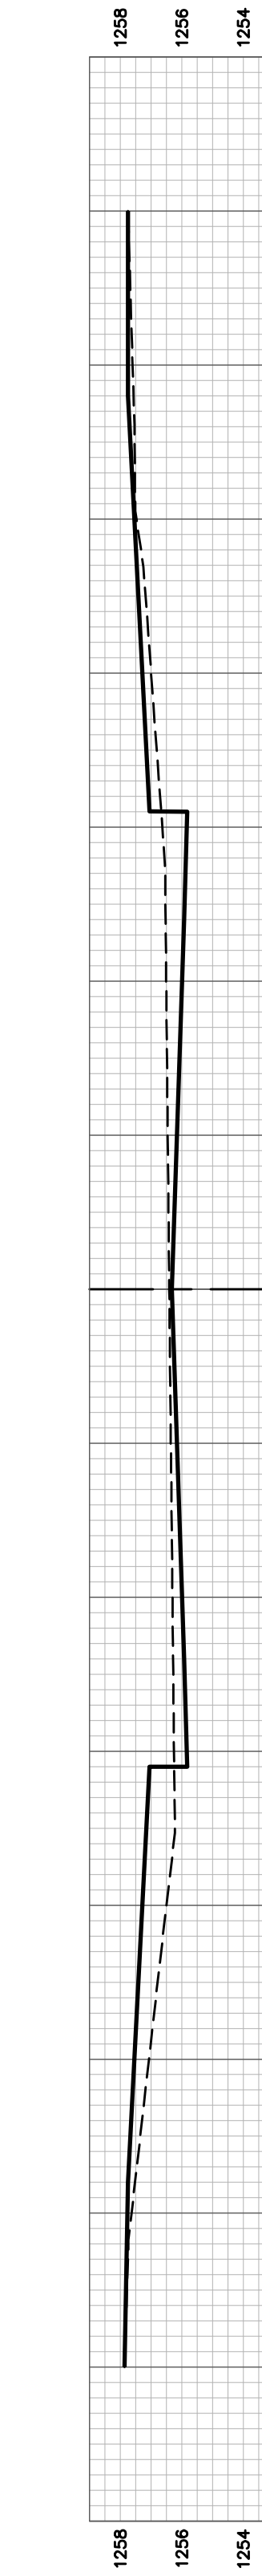
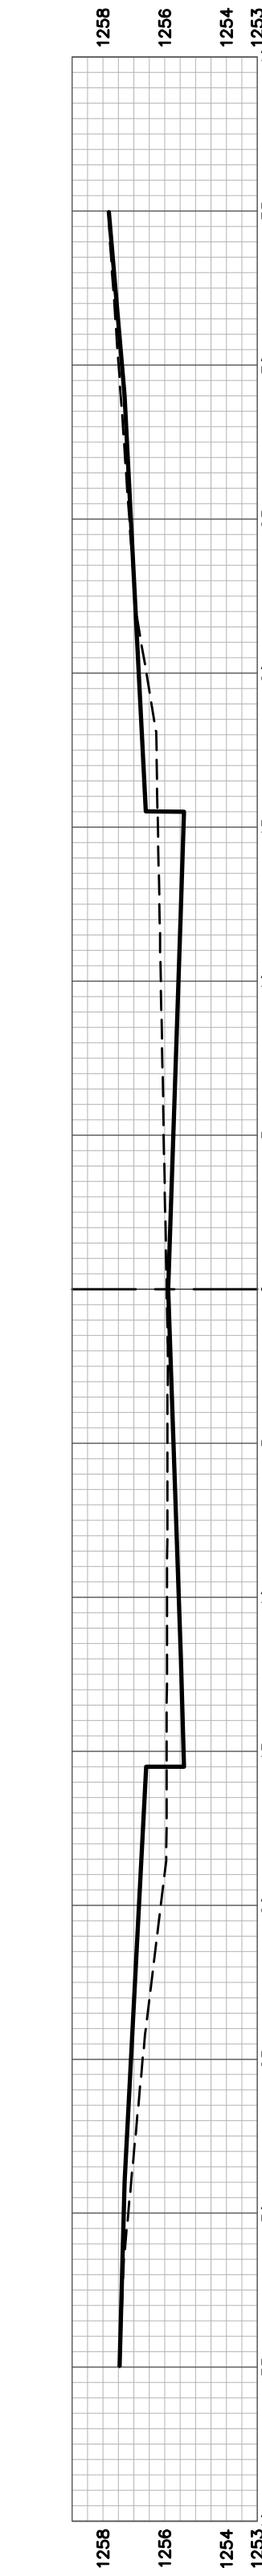
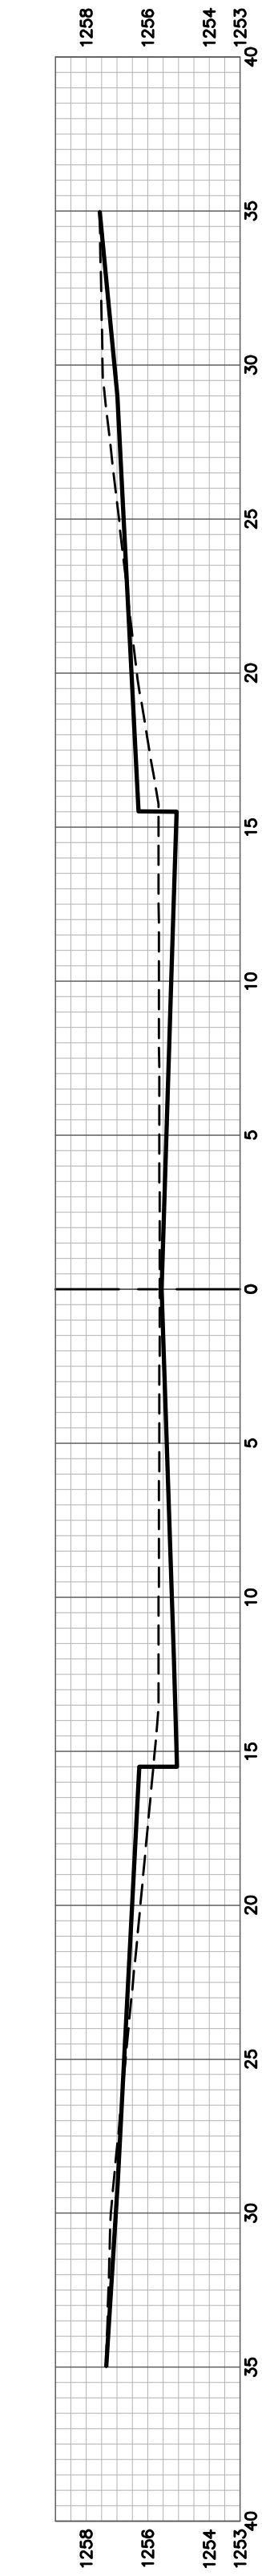
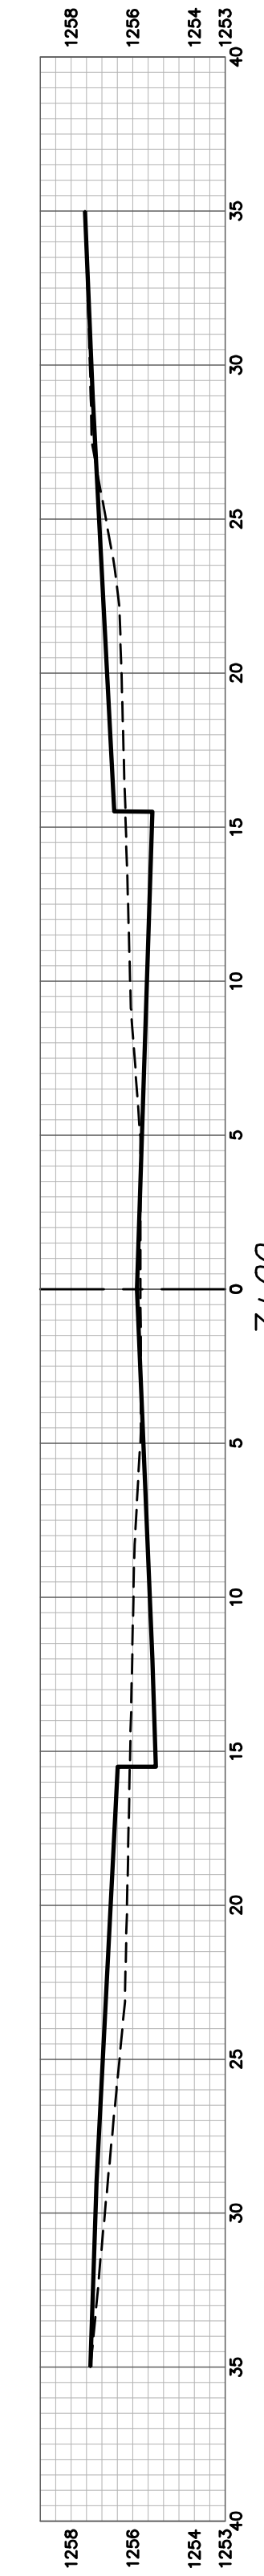


Aster ST CY Excavation (unadjusted)				Aster ST CY Loose Fill (unadjusted)			
Station	Area	Volume	Total	Station	Area	Volume	Total
0+00	24.18	0.00	0.00	0+00	14.67	0.00	0.00
0+50	13.55	34.93	34.93	0+50	12.88	25.50	25.50
1+06.86	10.02	25.09	60.02	1+06.86	11.22	24.23	49.74
1+24.81	29.73	15.20	75.21	1+24.81	11.85	6.51	56.24
1+45.93	16.96	20.72	95.93	1+45.93	18.26	9.63	65.87
2+00	10.90	28.53	124.47	2+00	13.54	29.00	94.87
2+50	10.38	19.70	144.16	2+50	10.60	22.35	117.23
3+00	8.32	17.31	161.47	3+00	10.89	19.89	137.12
3+50	14.62	21.24	182.71	3+50	10.22	19.54	156.66
4+00	13.11	25.68	208.39	4+00	12.36	20.90	177.56
4+50	11.85	23.11	231.50	4+50	11.86	22.43	199.99
5+00	11.25	21.39	252.89	5+00	16.36	26.13	226.12
5+50	10.62	20.57	273.46	5+50	12.46	25.88	252.00
6+00	12.43	22.04	295.50	6+00	9.71	18.33	270.32
6+50	13.89	24.59	320.10	6+50	4.57	12.90	283.22
7+00	11.51	23.52	343.61	7+00	12.45	15.75	298.98
7+19.64	25.62	13.50	357.12	7+19.64	13.02	9.26	308.24

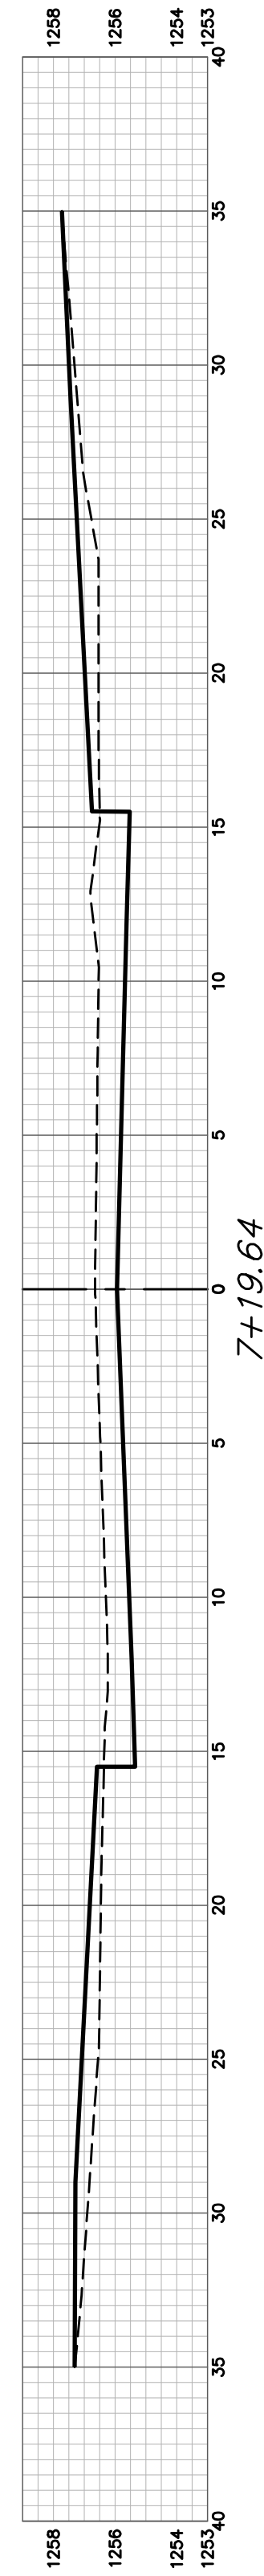

ASTER ST