


STEEL PATTERN - TOP VIEW

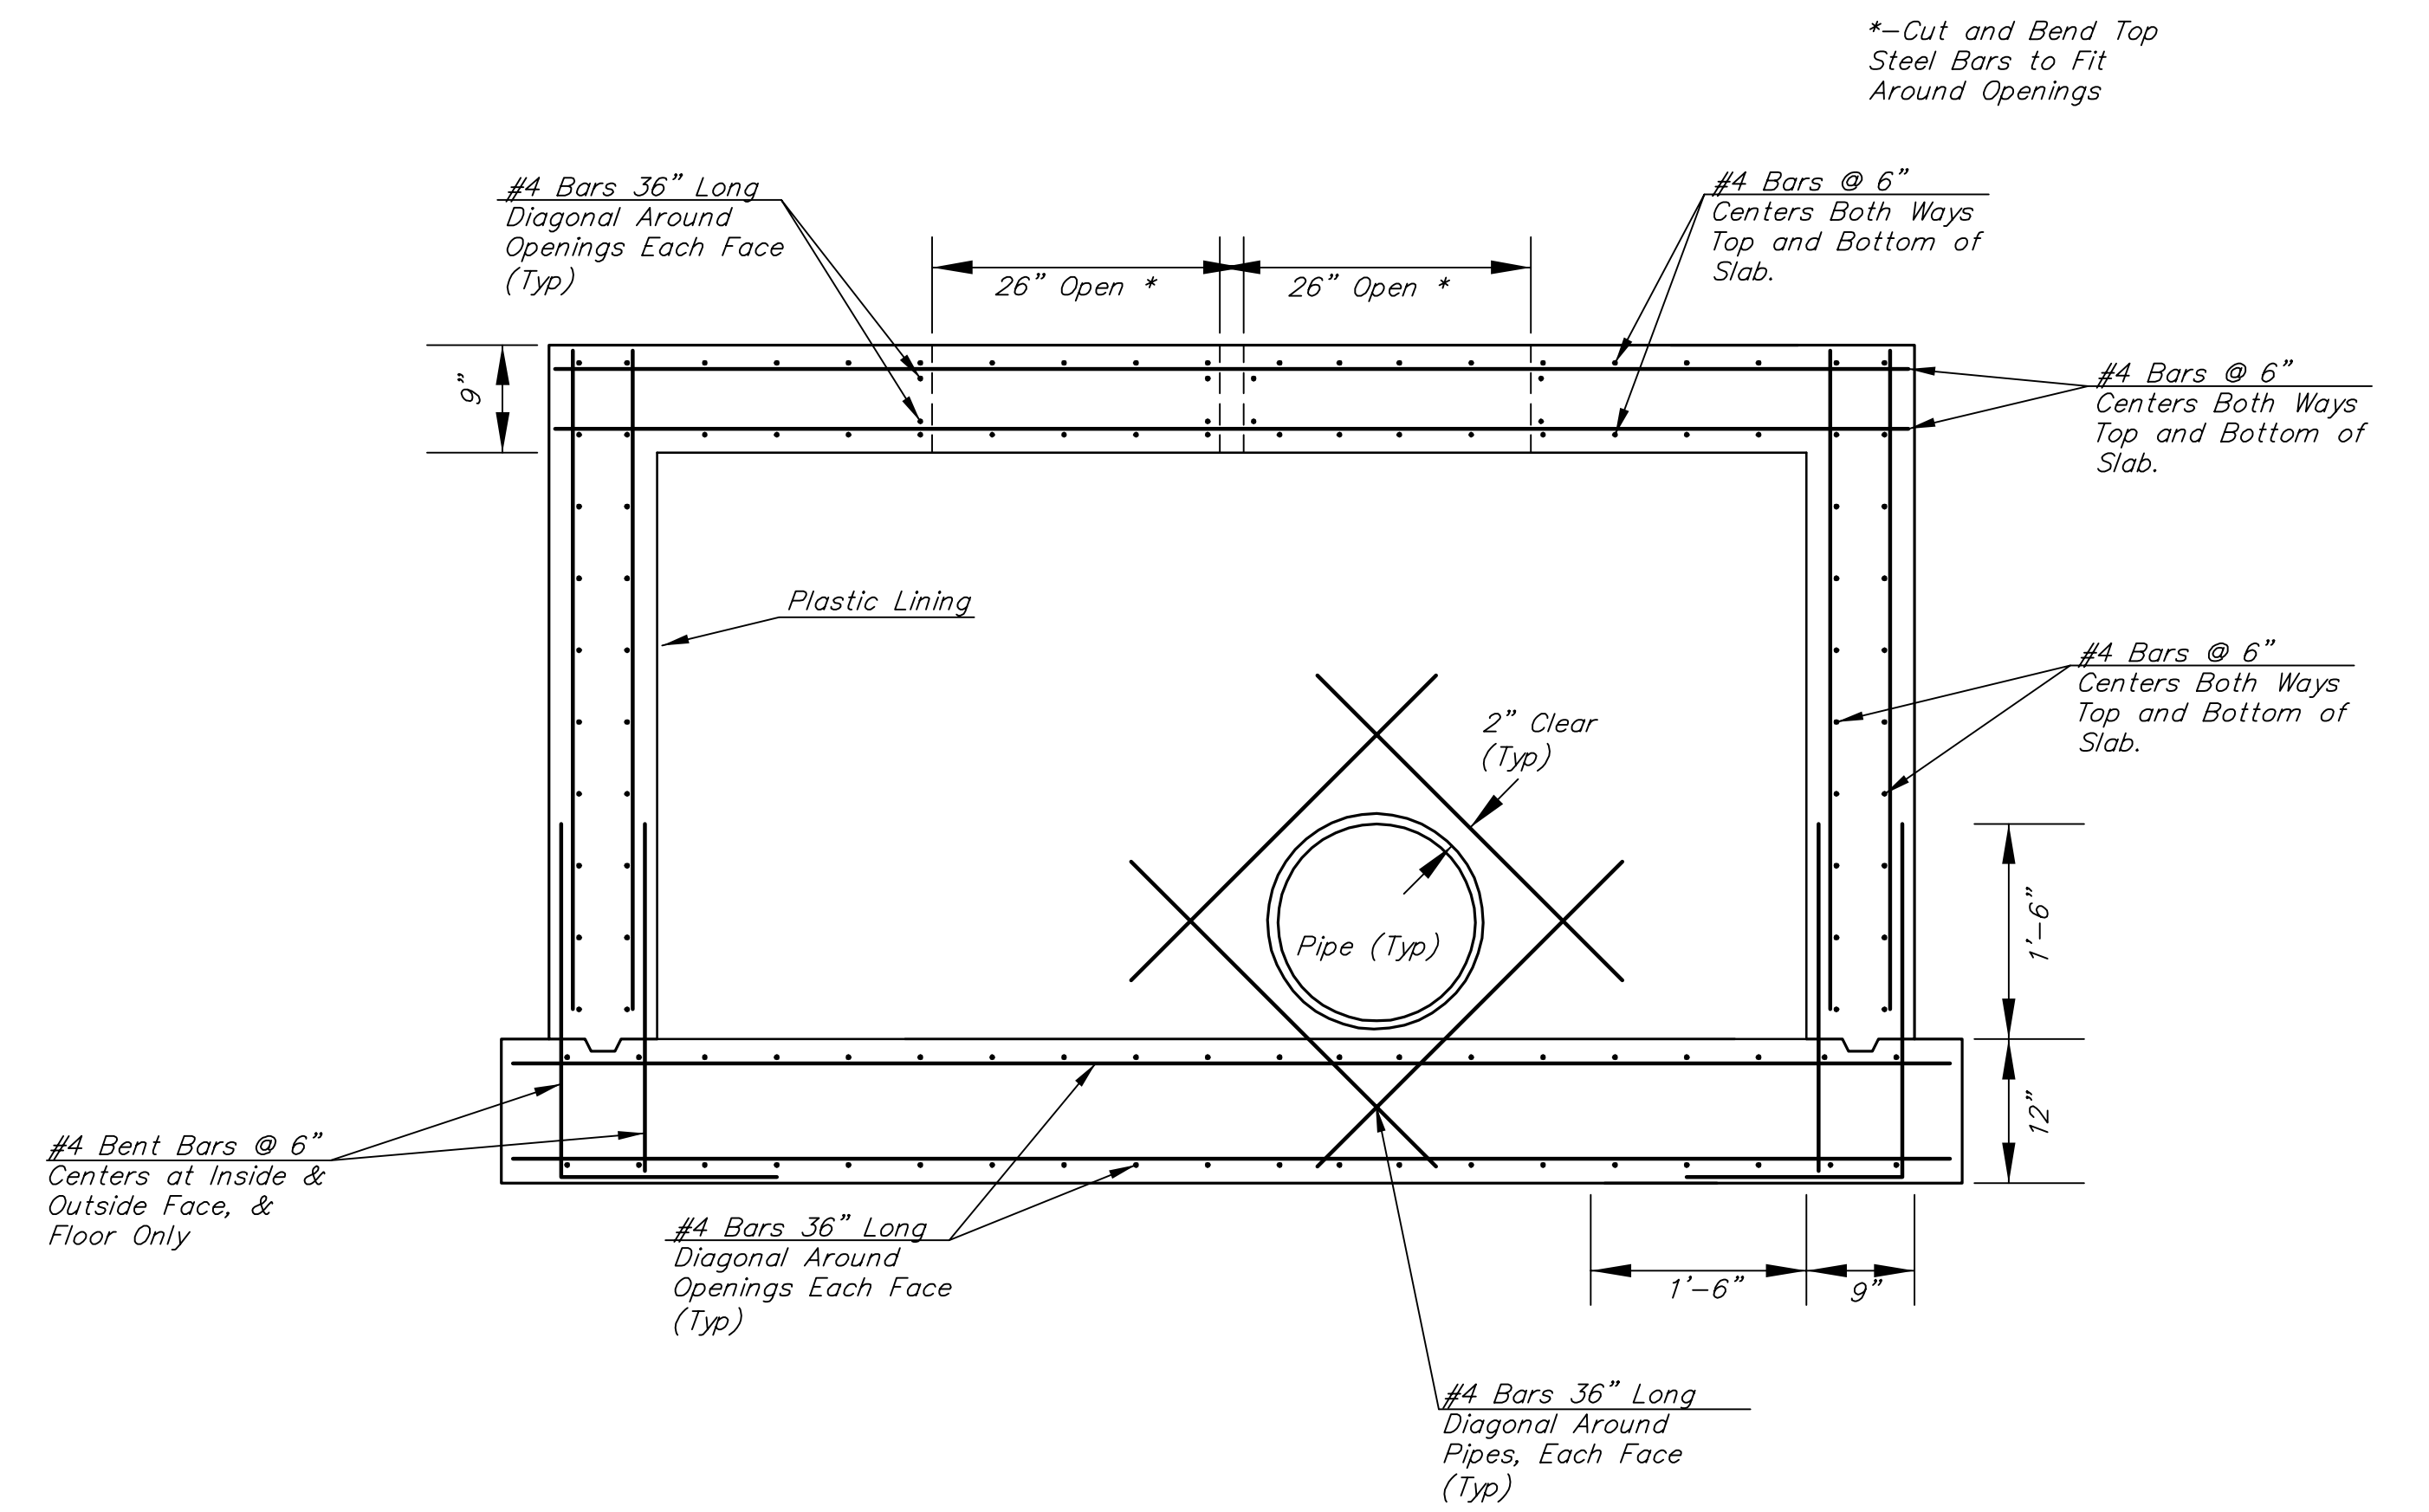

STEEL PATTERN - SIDE VIEW

Drawing File: E:\Projects\St. Francis ReliefSan Sewer\Phase I\Details\Diversion Structure Reinf.Dwg

Design: KEK
 Drawn: JDM
 Approved: KEK
 Scale: NONE

Project No. 1309E969 CAPITAL IMPROVEMENT PROJECT
 DIVERSION STRUCTURE REINFORCING
 ST. FRANCIS RELIEF SANITARY SEWER - PHASE I

Baughman Company, P.A.
 315 Ellis St. Wichita, KS 67211 P 316-262-7271 F 316-262-0149
 ENGINEERING | SURVEYING | PLANNING | LANDSCAPE ARCHITECTURE

December 2016
 SHEET 8 OF 26