
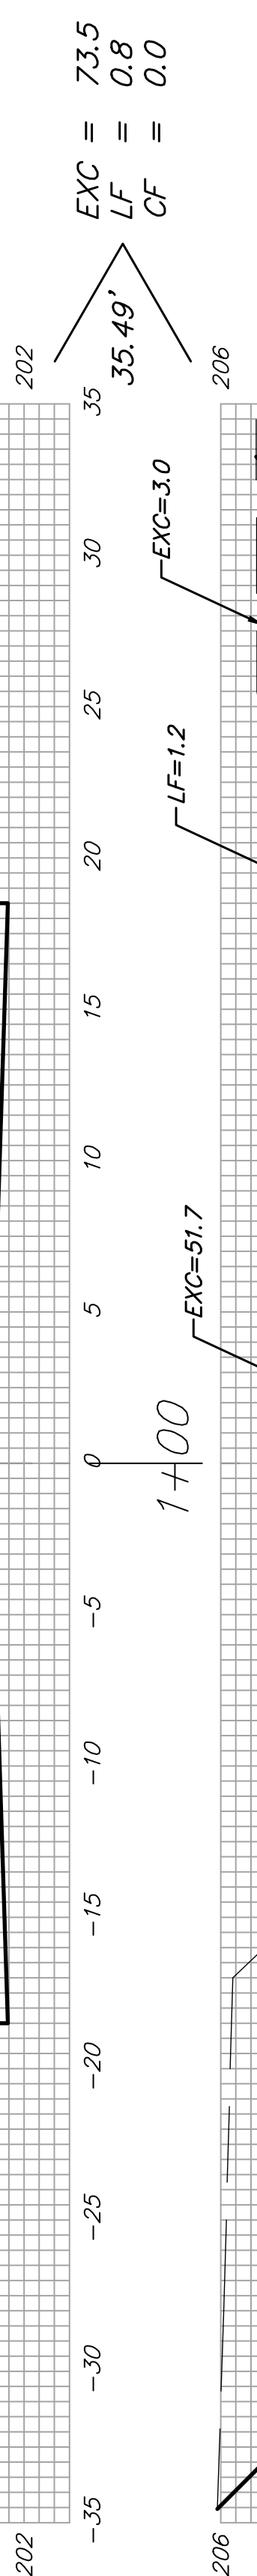
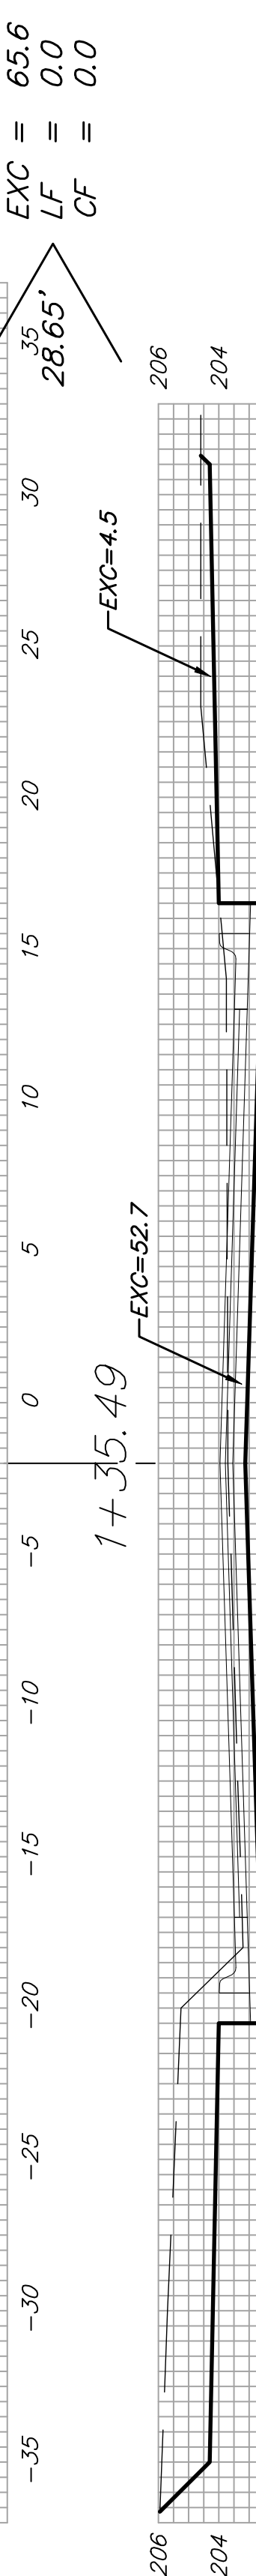
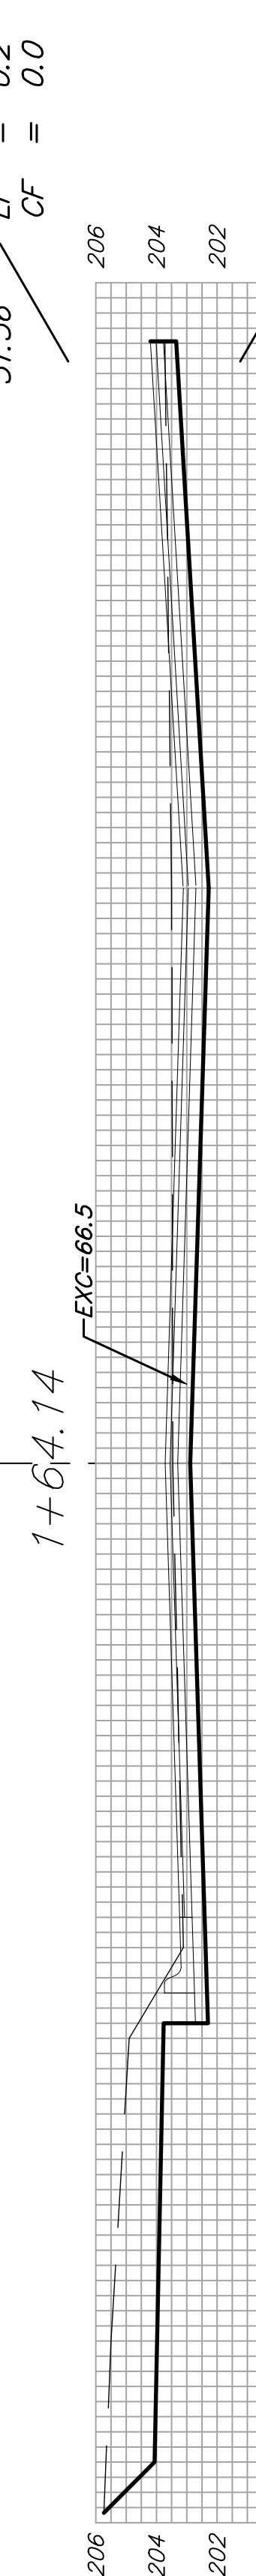
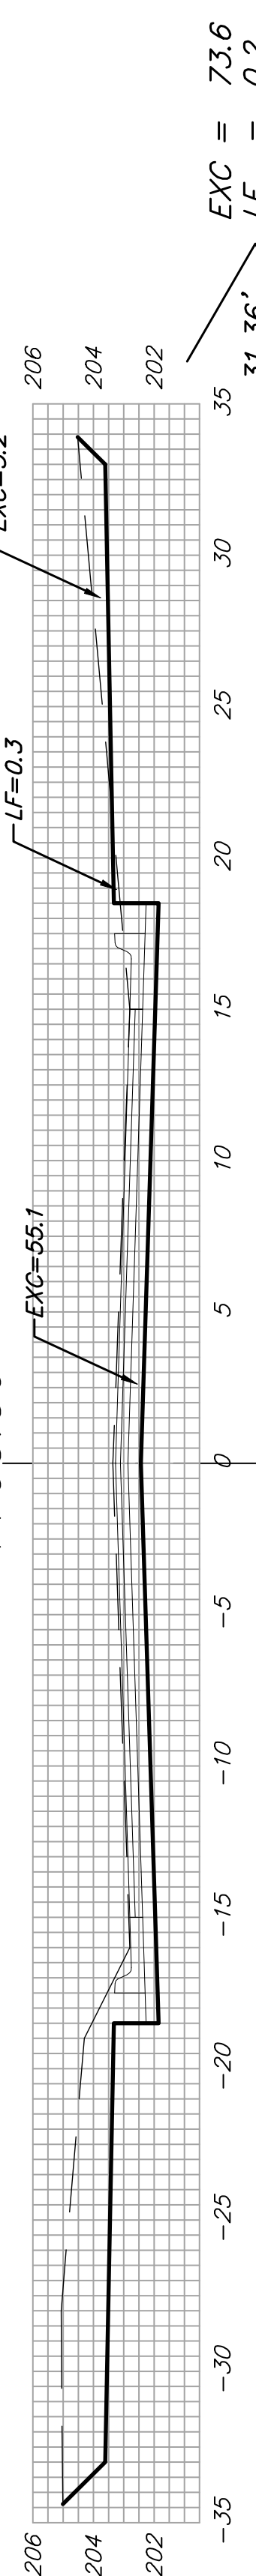
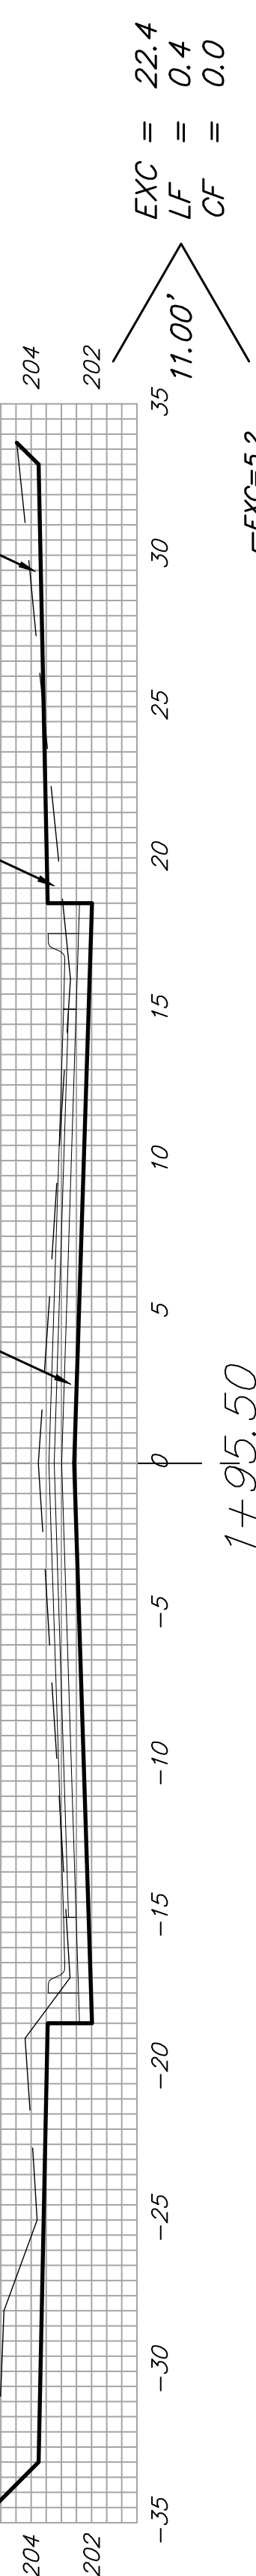
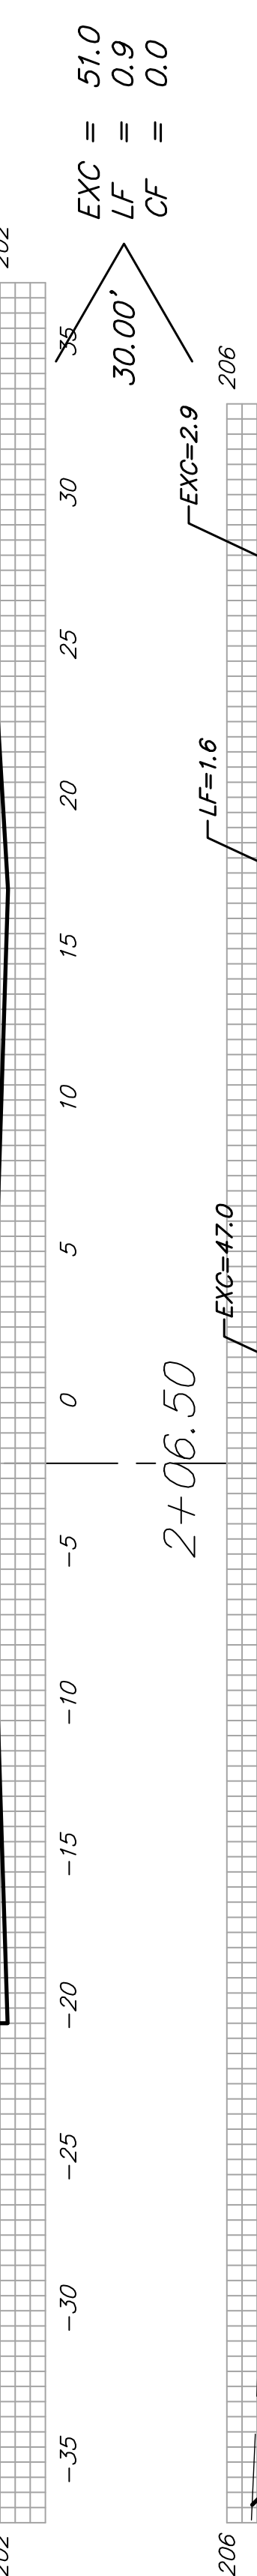
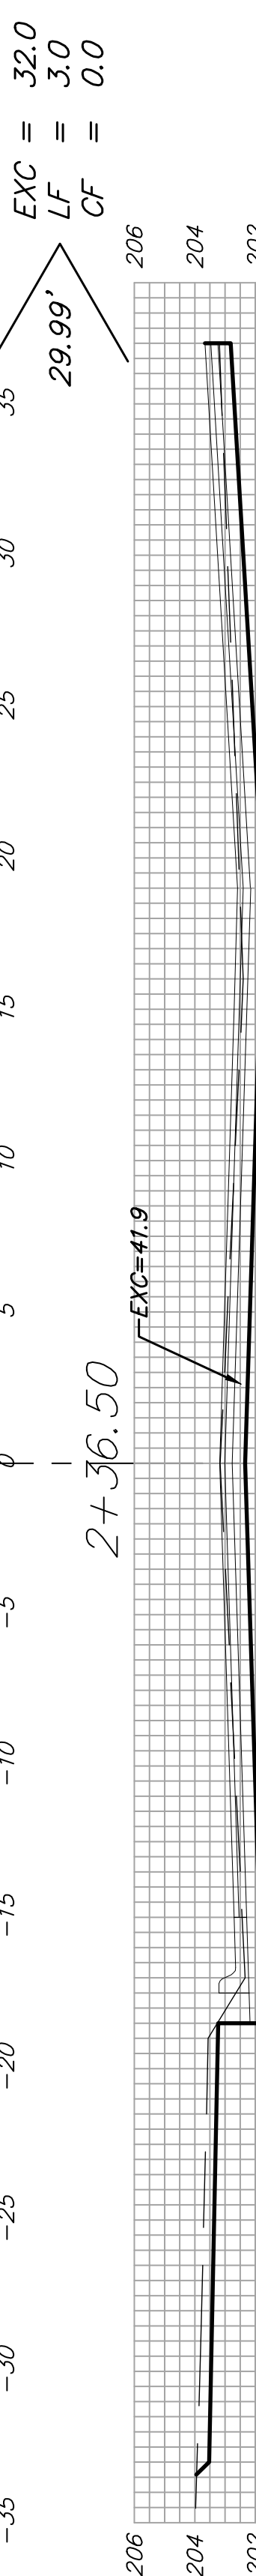
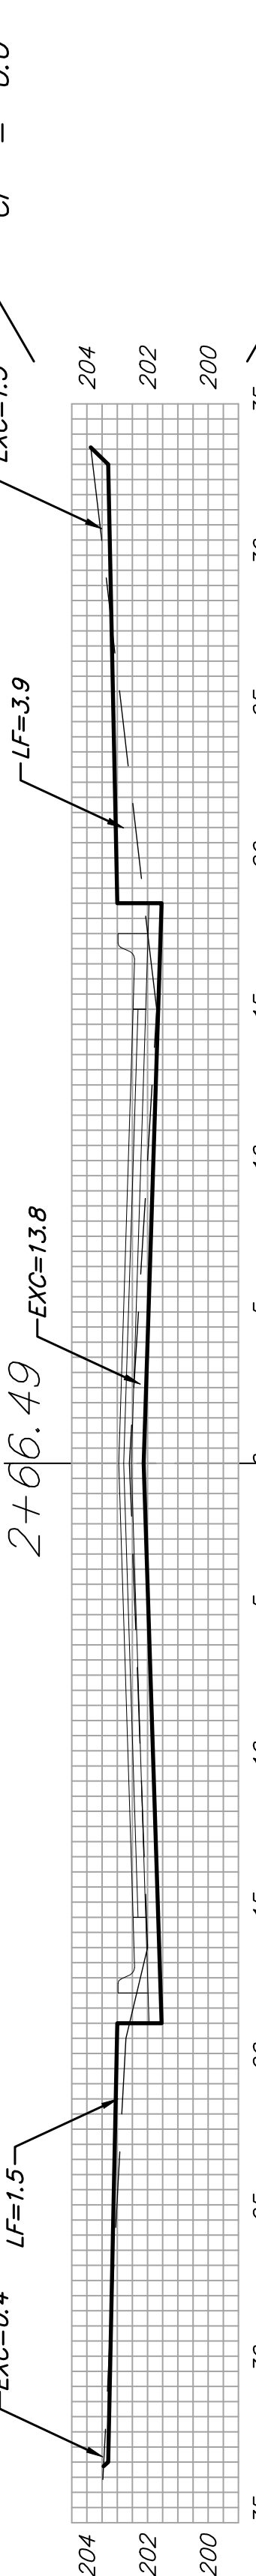
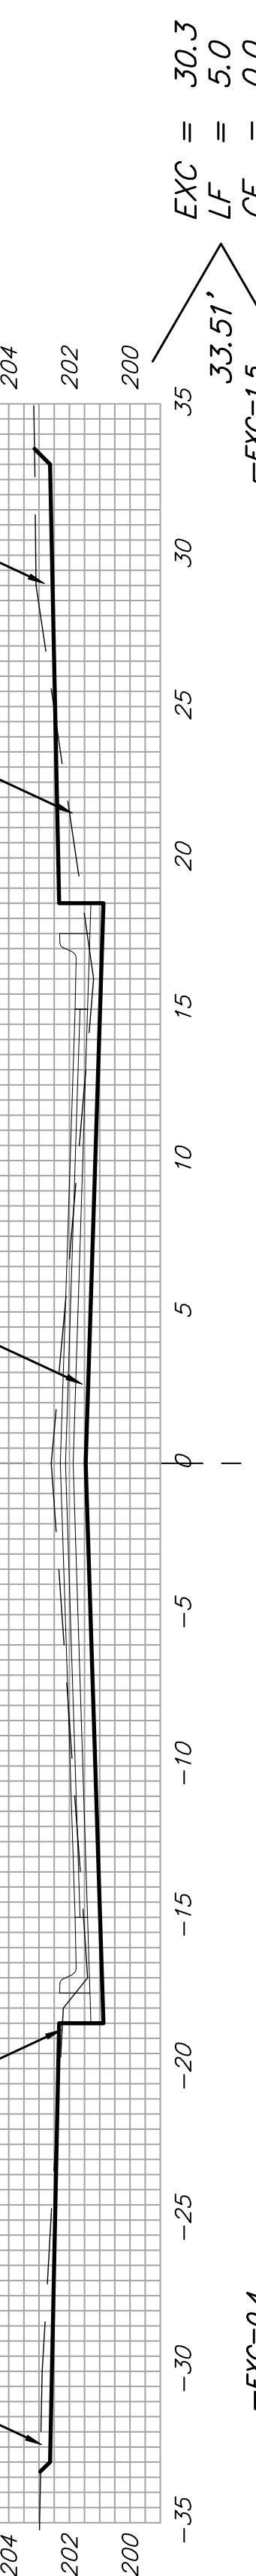
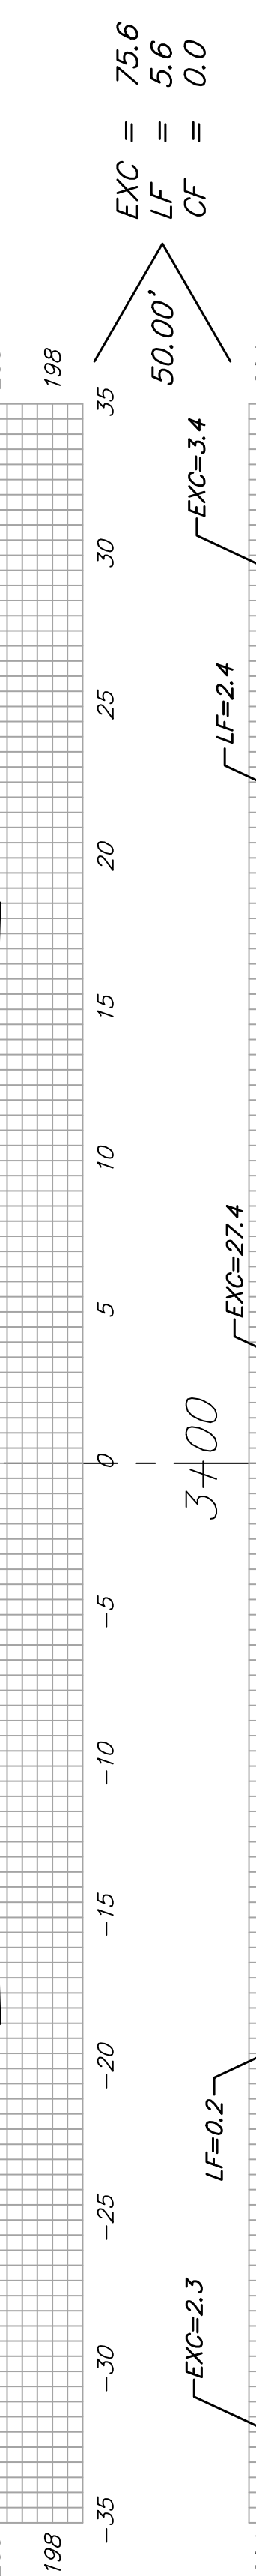
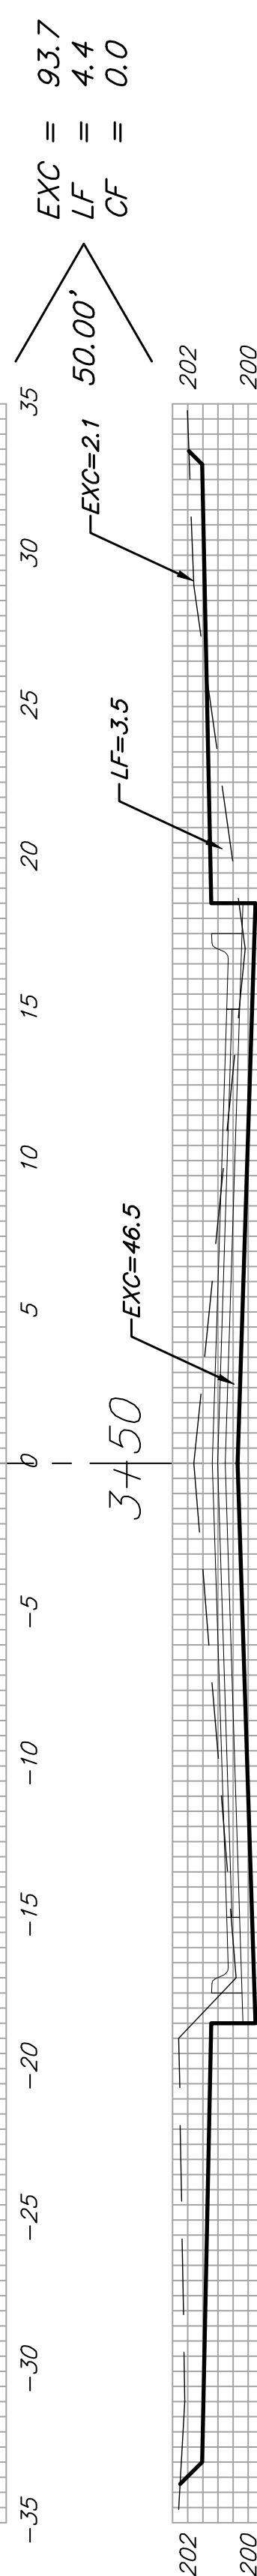


4+55.57

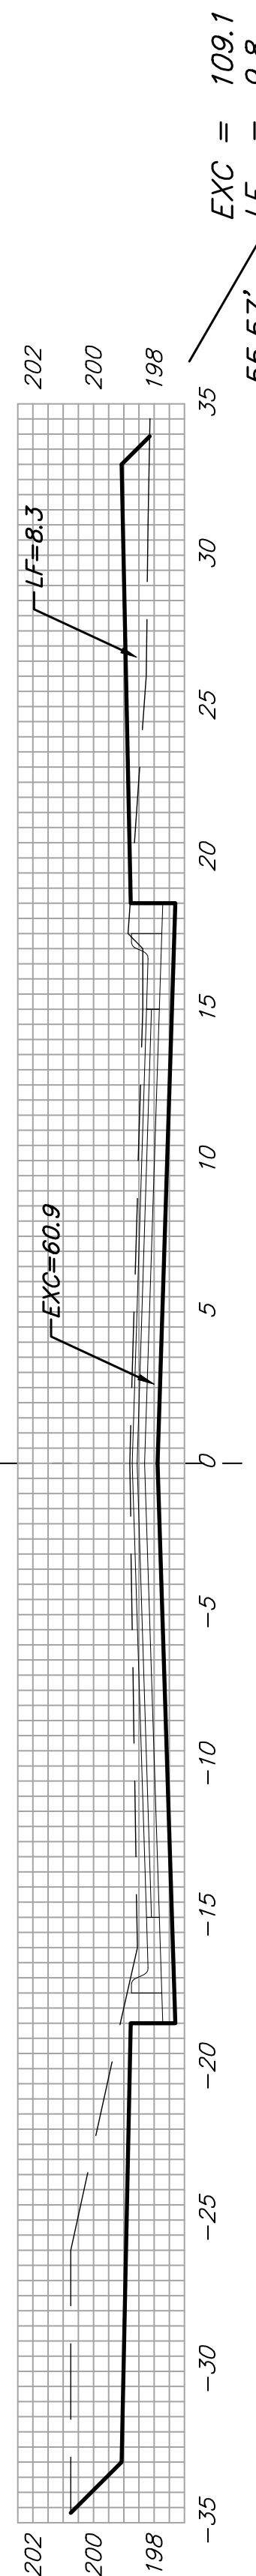

ONEWOOD

Sheet Totals:

Excavation = 820.4 C. Y.  
 Loose Fill = 42.9 C. Y.  
 Compacted Fill = 0.0 C. Y.

