
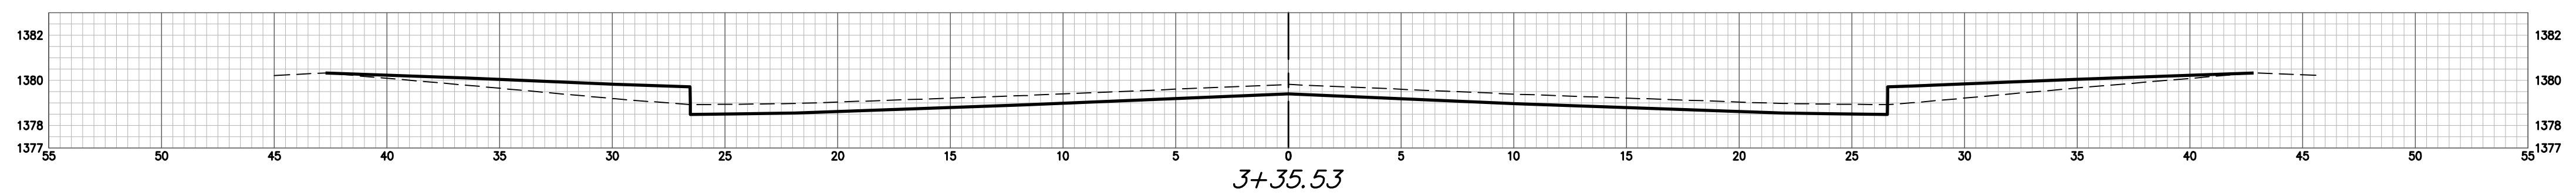
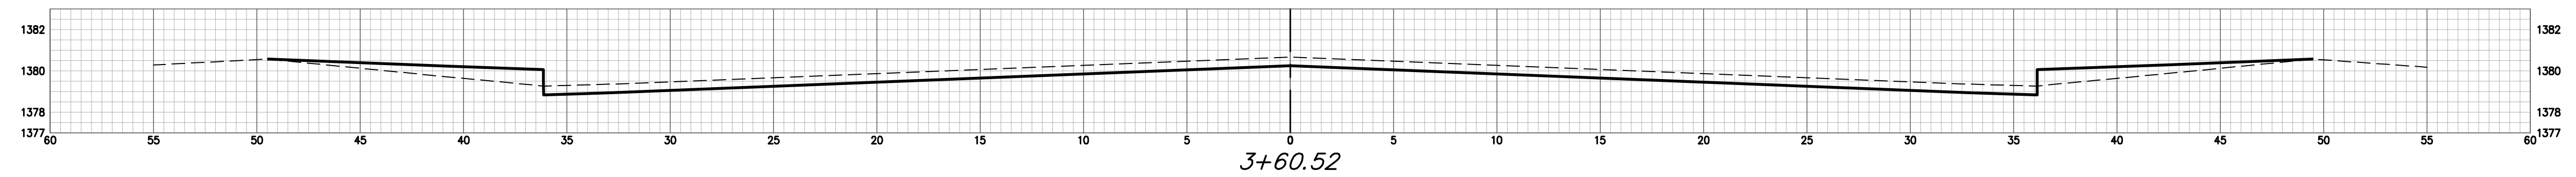
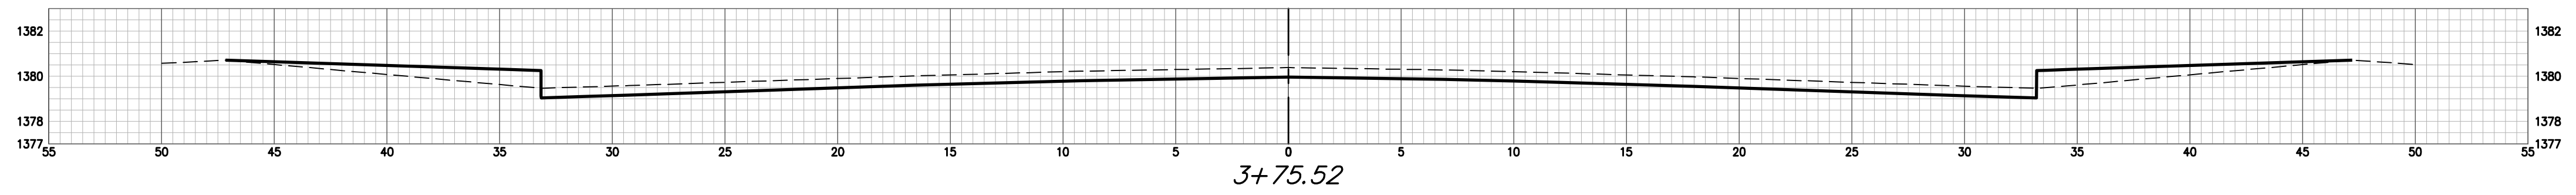
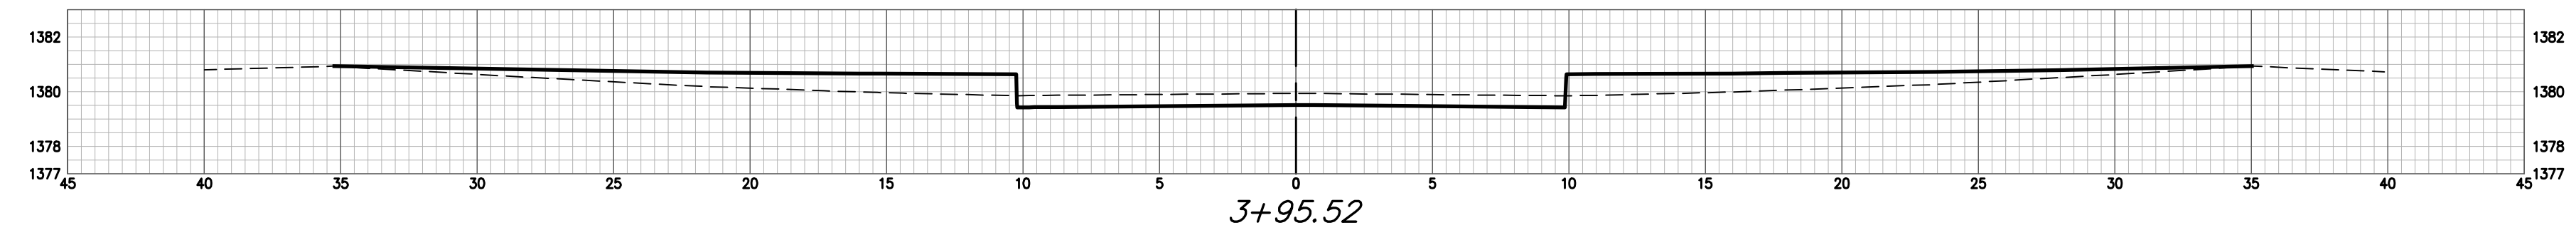


CREST CT CY Excavation (unadjusted)				CREST CT CY Loose Fill (unadjusted)			
Station	Area	Volume	Total	Station	Area	Volume	Total
0+37	12.95	0.00	0.00	0+37	10.85	0.00	0.00
0+50	12.96	6.24	6.24	0+50	10.85	5.22	5.22
1+00	12.96	24.01	30.24	1+00	10.85	20.09	25.32
1+50	12.96	24.01	54.25	1+50	10.85	20.09	45.41
2+00	12.96	24.01	78.25	2+00	10.85	20.09	65.51
2+50	12.96	24.01	102.26	2+50	10.85	20.09	85.60
3+00	12.96	24.01	126.26	3+00	10.85	20.09	105.70
3+10.53	12.96	5.06	131.32	3+10.53	10.85	4.23	109.93
3+35.53	22.19	16.27	147.59	3+35.53	13.03	11.05	120.98
3+60.52	30.16	24.23	171.83	3+60.52	10.56	10.92	131.90
3+75.52	27.70	16.07	187.90	3+75.52	11.12	6.02	137.92
3+95.52	8.56	13.43	201.33	3+95.52	22.68	12.52	150.44
4+10.52	0.00	2.38	203.71	4+10.52	0.00	6.30	156.74

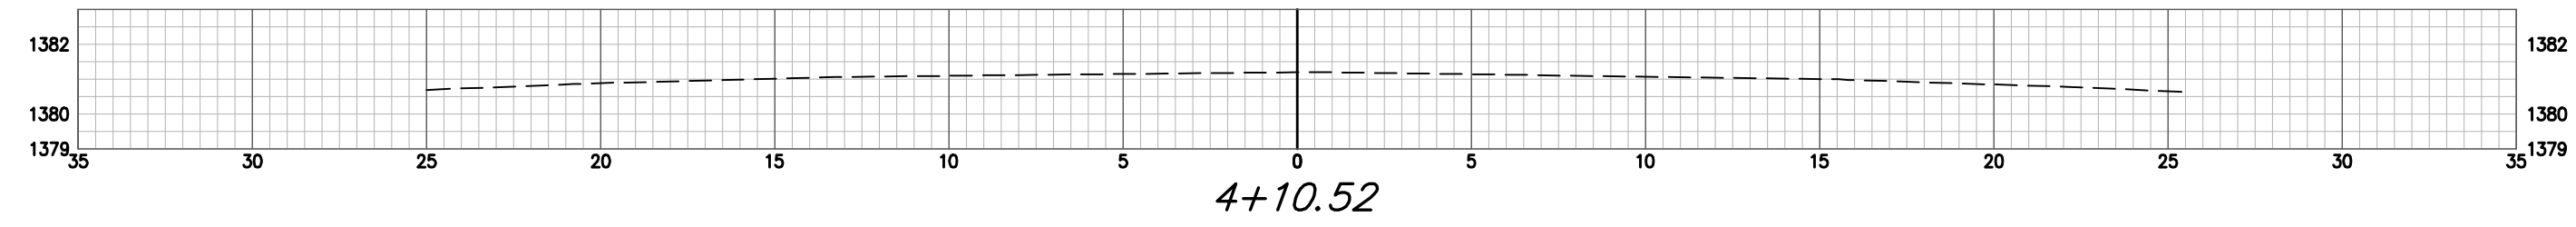

CREST CT