
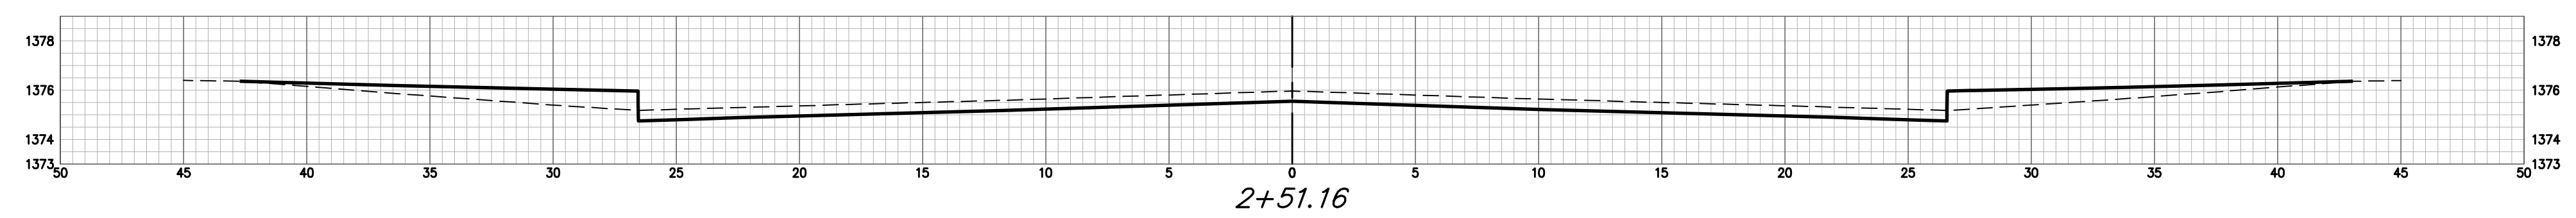
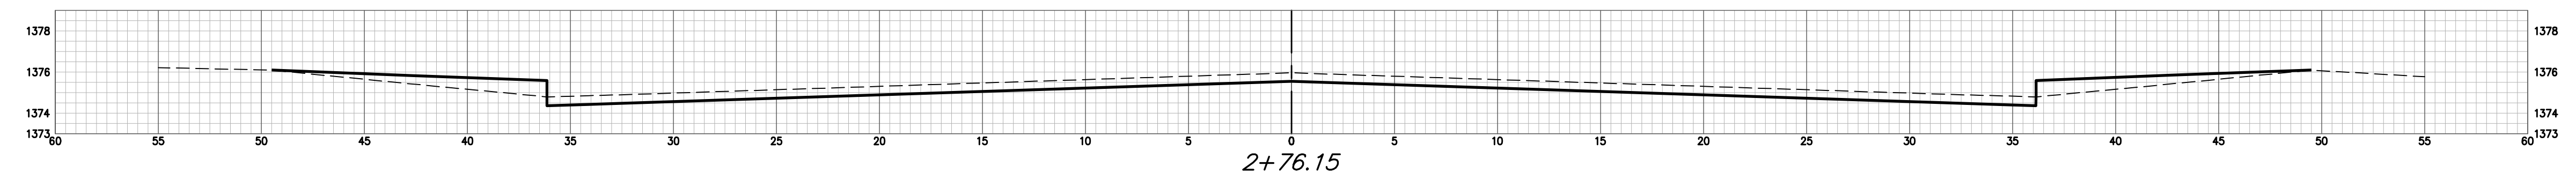
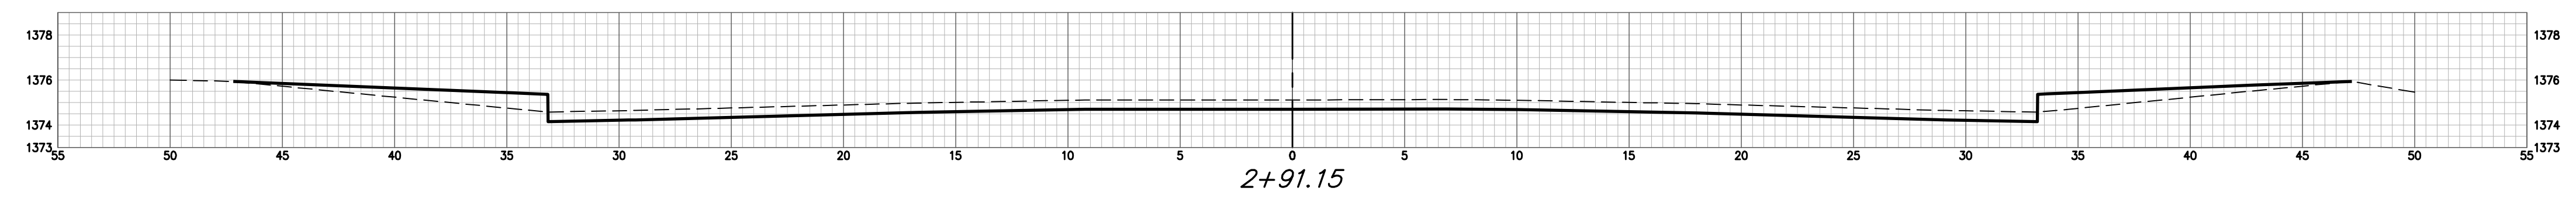
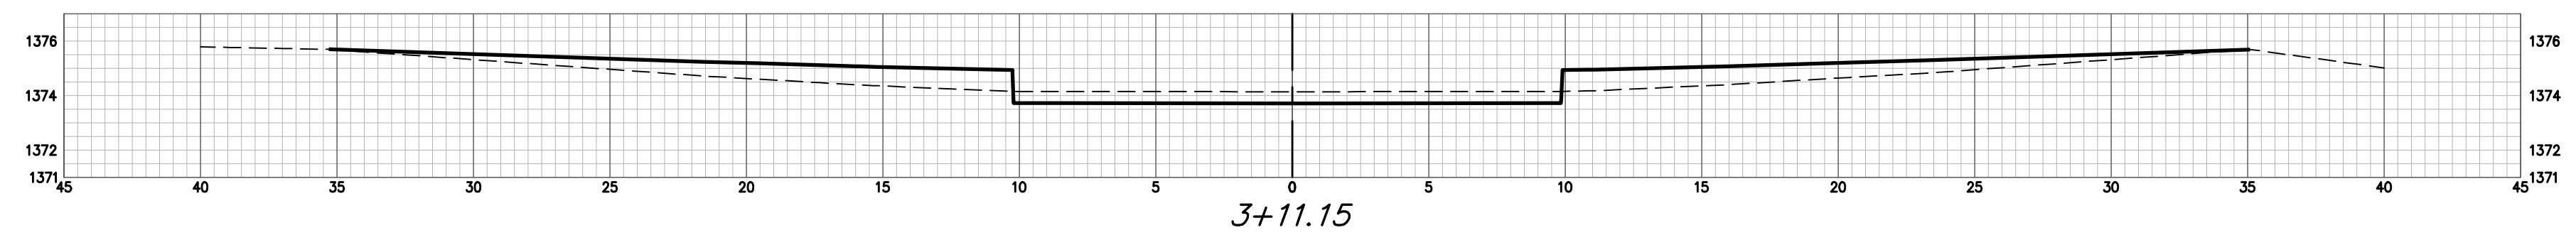


BROOKVIEW CT CY Excavation (unadjusted)				BROOKVIEW CT CY Loose Fill (unadjusted)			
Station	Area	Volume	Total	Station	Area	Volume	Total
0+30.25	19.34	0.00	0.00	0+30.25	16.77	0.00	0.00
0+37	19.21	4.82	4.82	0+37	19.35	4.51	4.51
0+52	19.23	10.68	15.50	0+52	19.12	10.69	15.20
0+57.50	22.44	4.24	19.74	0+57.50	10.80	3.05	18.25
1+00	16.28	30.47	50.21	1+00	10.74	16.95	35.20
1+50	12.96	27.07	77.28	1+50	10.85	19.98	55.18
2+00	12.96	24.01	101.29	2+00	10.85	20.09	75.28
2+26.16	12.96	12.56	113.85	2+26.16	10.85	10.51	85.79
2+51.16	22.19	16.27	130.12	2+51.16	13.24	11.15	96.94
2+76.15	30.16	24.23	154.35	2+76.15	10.71	11.08	108.02
2+91.15	27.70	16.07	170.43	2+91.15	11.13	6.07	114.09
3+11.15	8.56	13.43	183.86	3+11.15	22.58	12.49	126.57
3+26.15	0.00	2.38	186.24	3+26.15	0.00	6.27	132.85

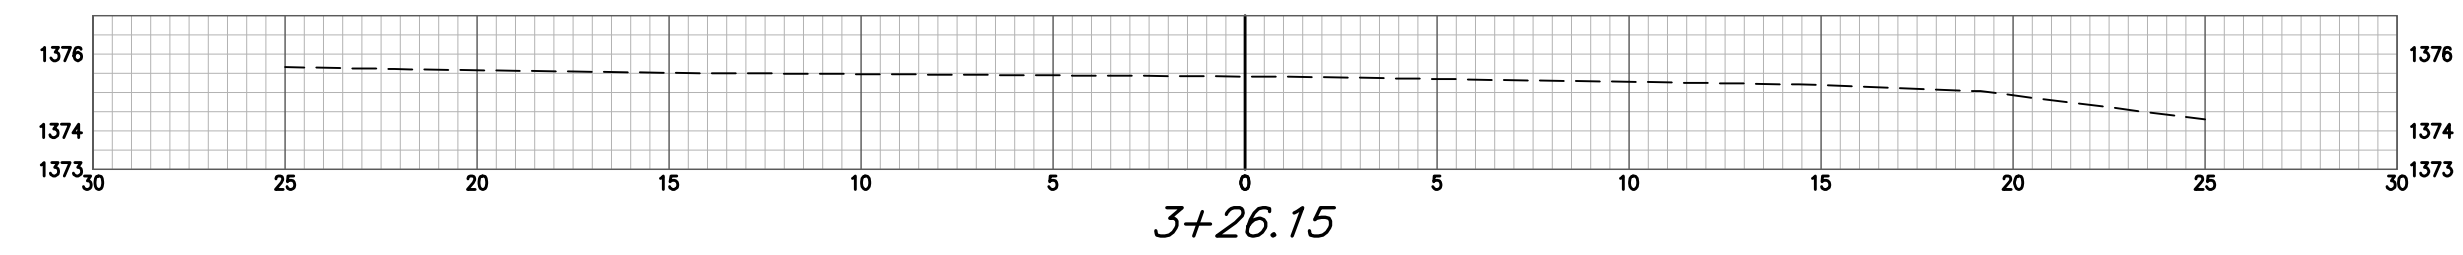

BROOKVIEW CT