



CONCRETE BASE DETAIL


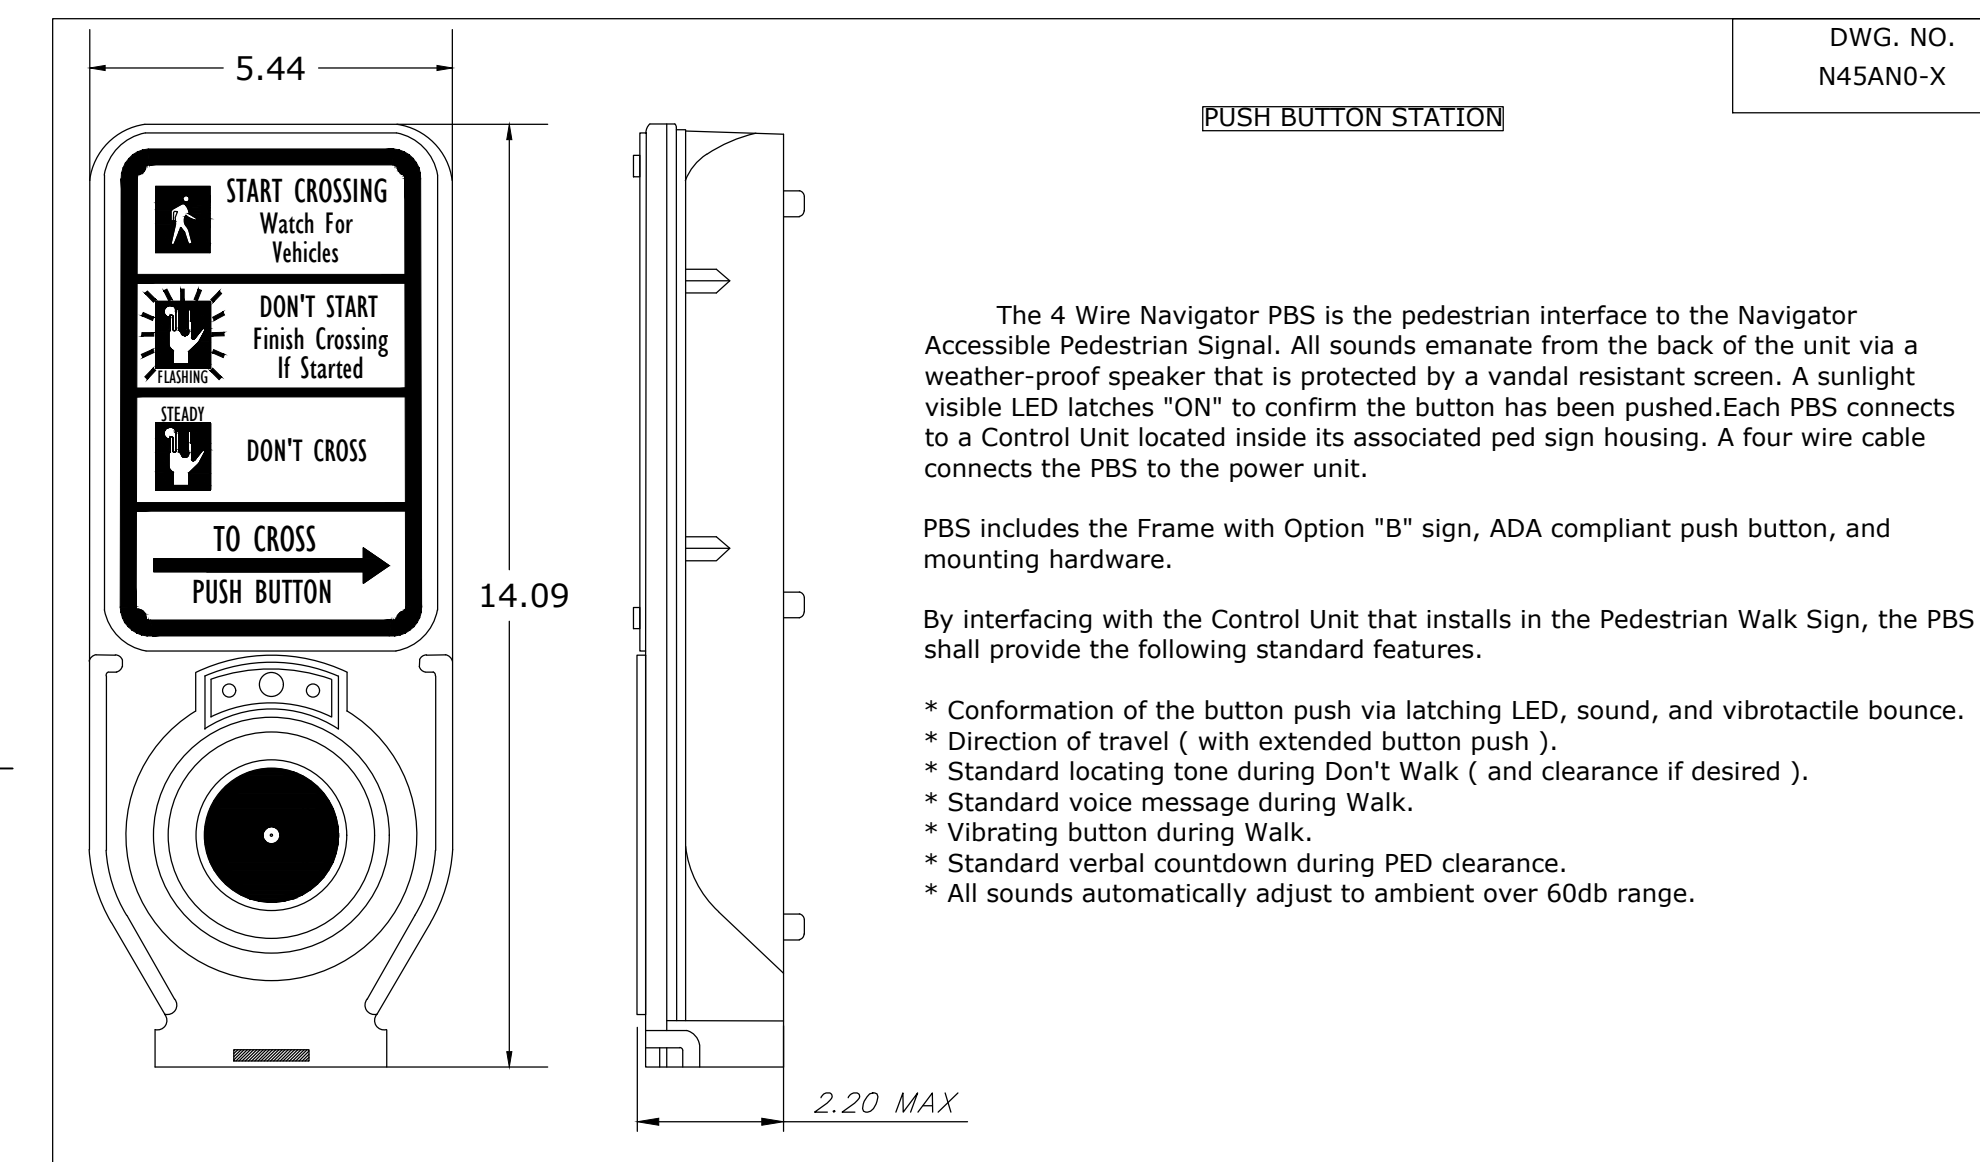


PEDESTRIAN PUSHBUTTON/SIGN UNIT DETAIL

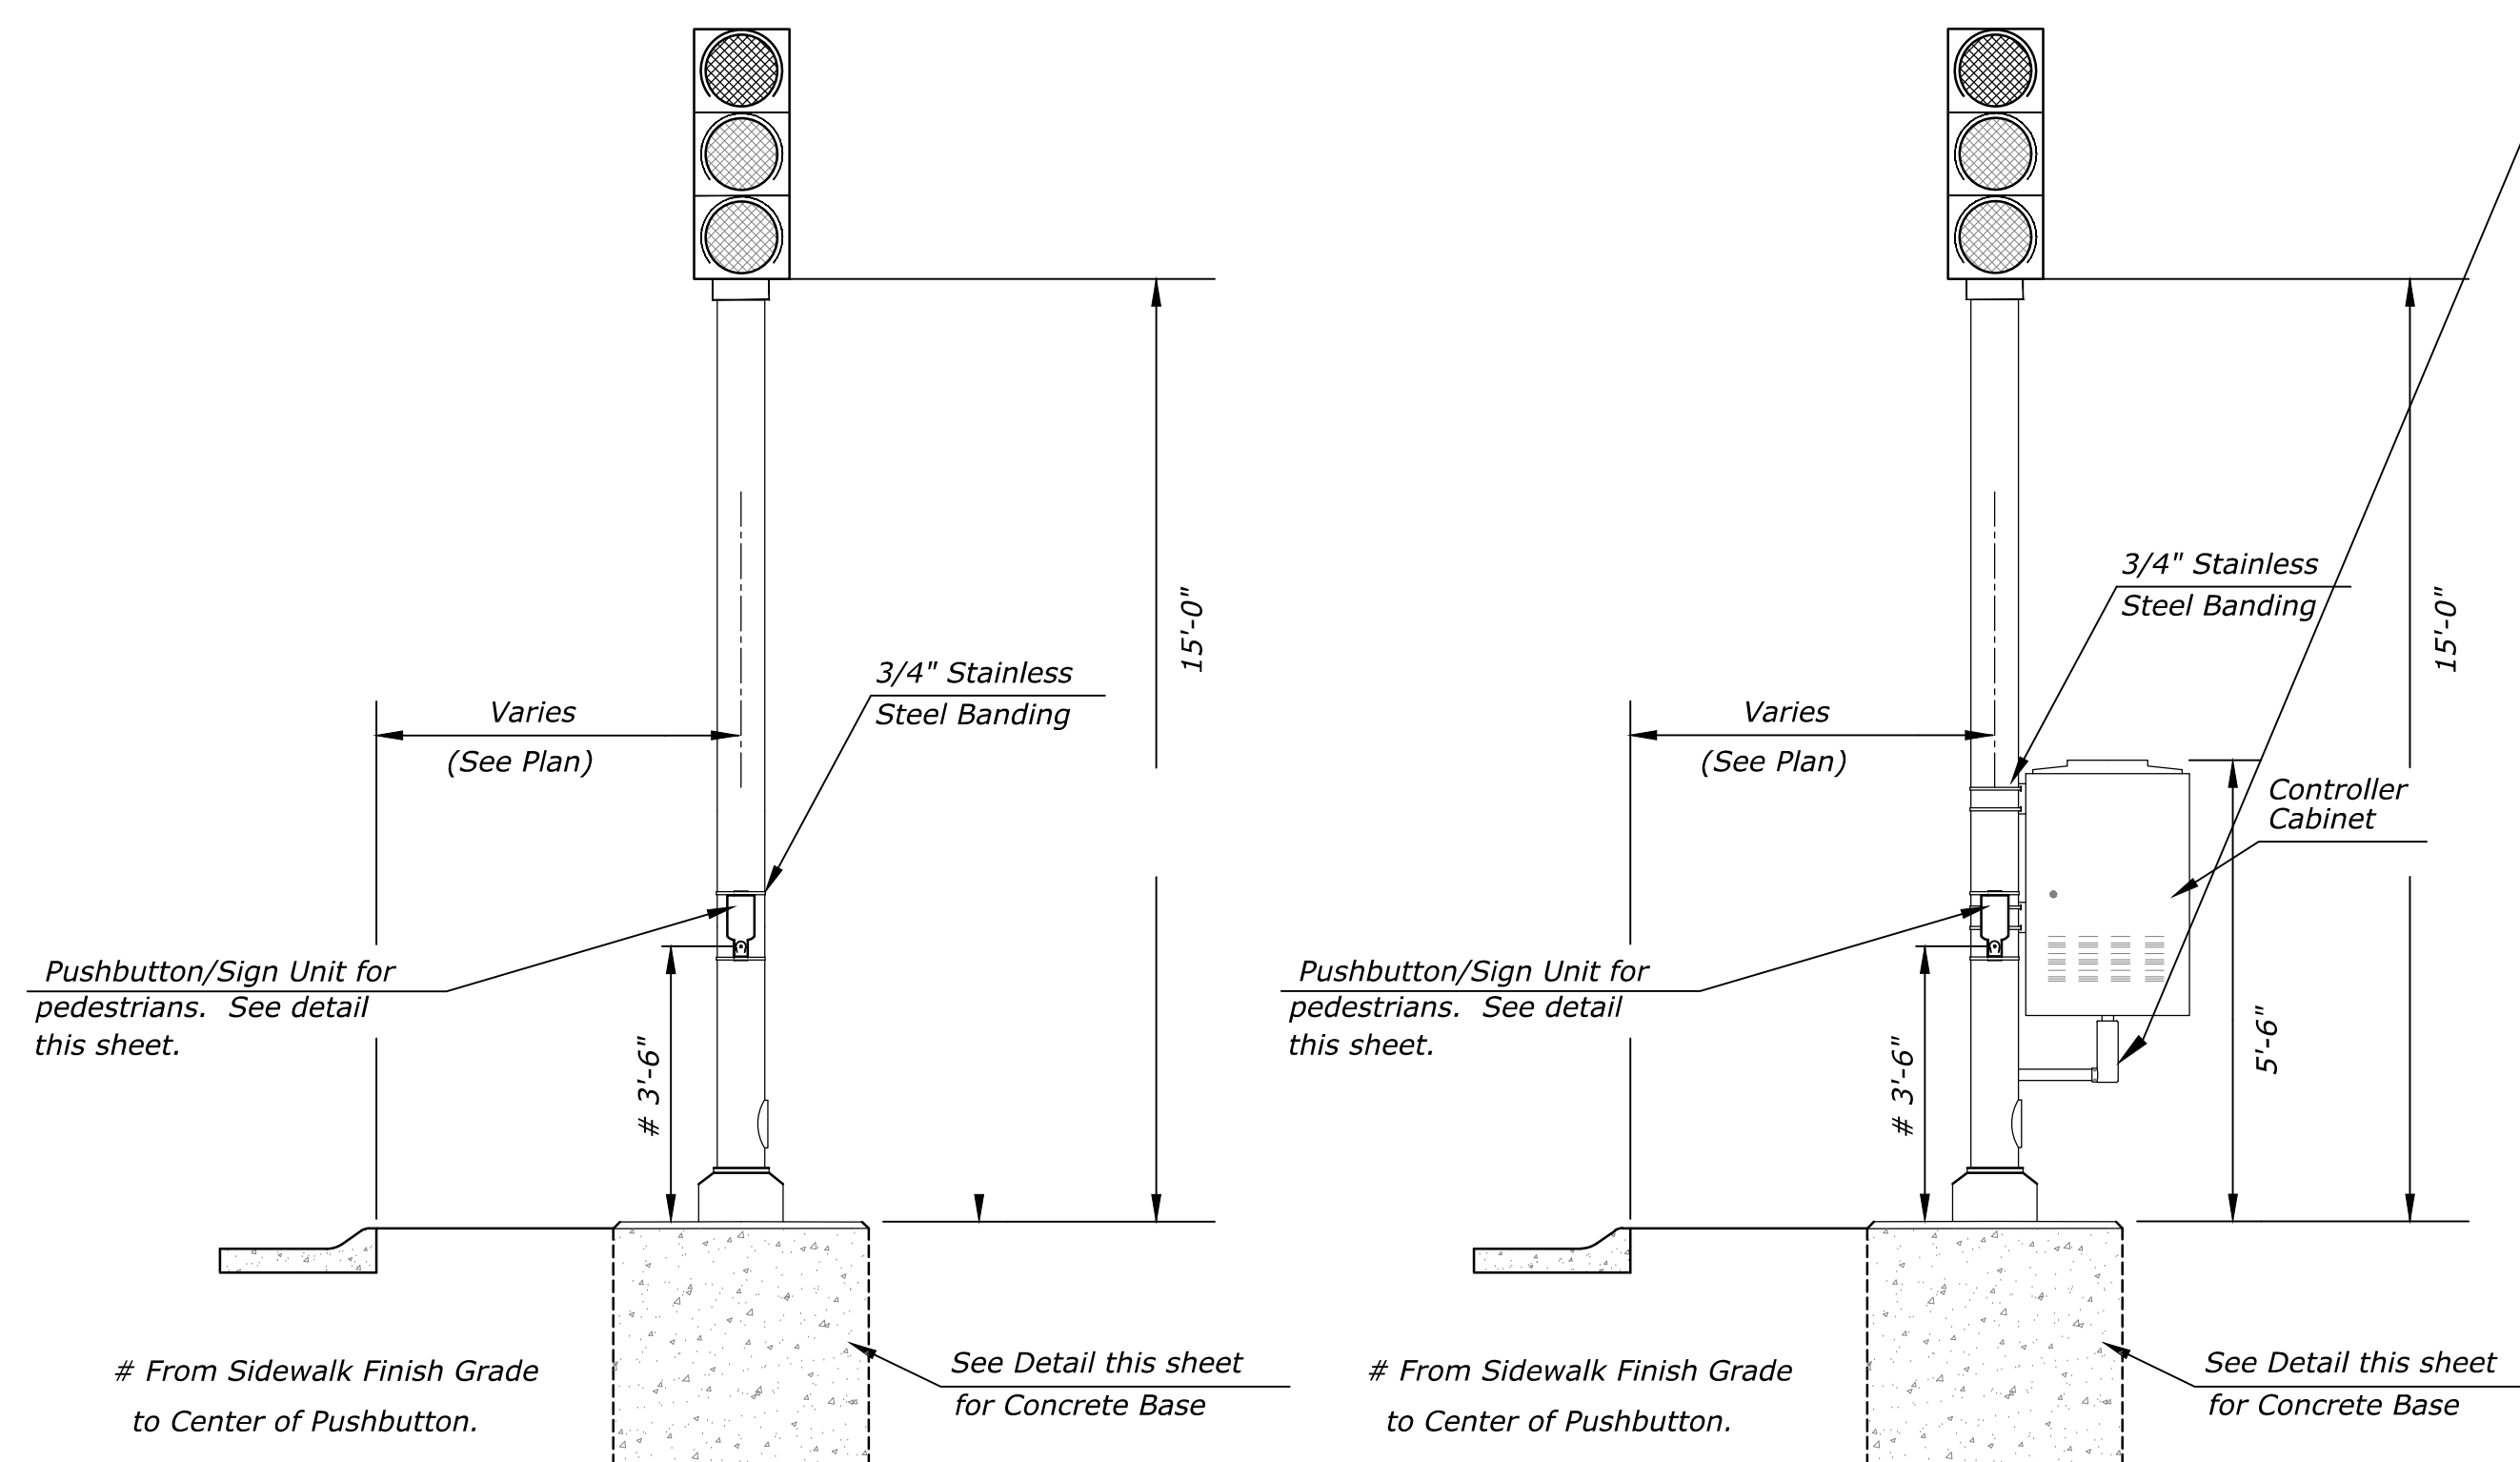

TRAFFIC SIGNAL PEDESTAL

TRAFFIC SIGNAL PEDESTAL WITH CONTROLLER CABINET

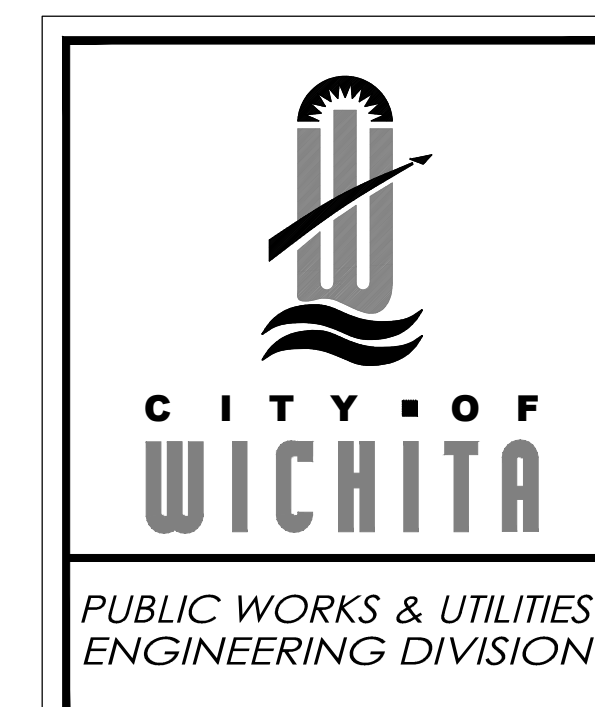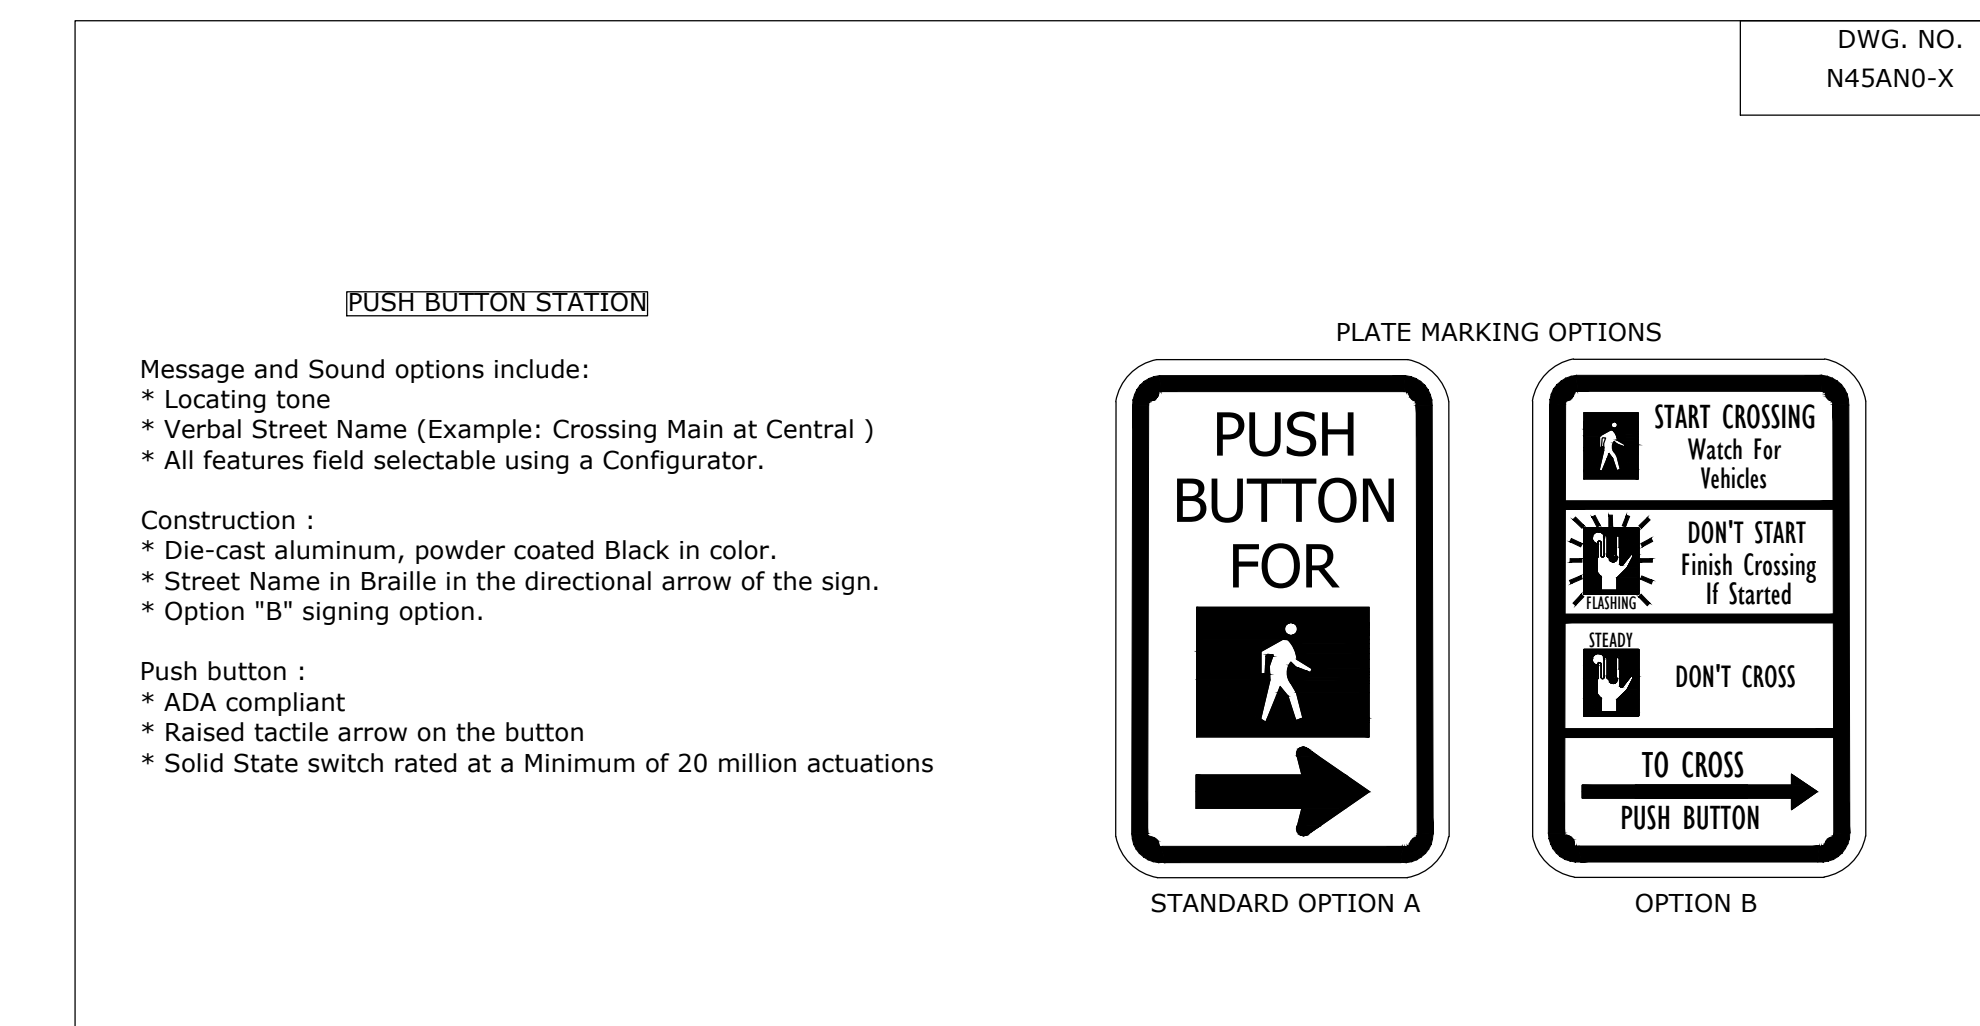

SIGNAL PEDESTAL & BASE WITH ADA PUSH BUTTON

TRAFFIC ENGINEER
PAUL D. GUNZELMAN, P.E.

PROJECT NUMBER	OCA NUMBER	DATE
472-85254	707098	03/2017

CITY ENGINEER'S OFFICE	SHEET
CITY HALL - SEVENTH FLOOR 455 NORTH MAIN STREET WICHITA, KANSAS 67202-1620 (316) 268-4501	33 of 58