


RING & LID FOR 1" METER BOX
(NOT TRAFFIC RATED)

Replace meter, box, ring & lid.
The top of the meter box to be field set to match finish grade elevations.
All work and materials required is to be INCIDENTAL to the quantity Bid Item "Water Meter Boxes Removed & Replaced (EA)"

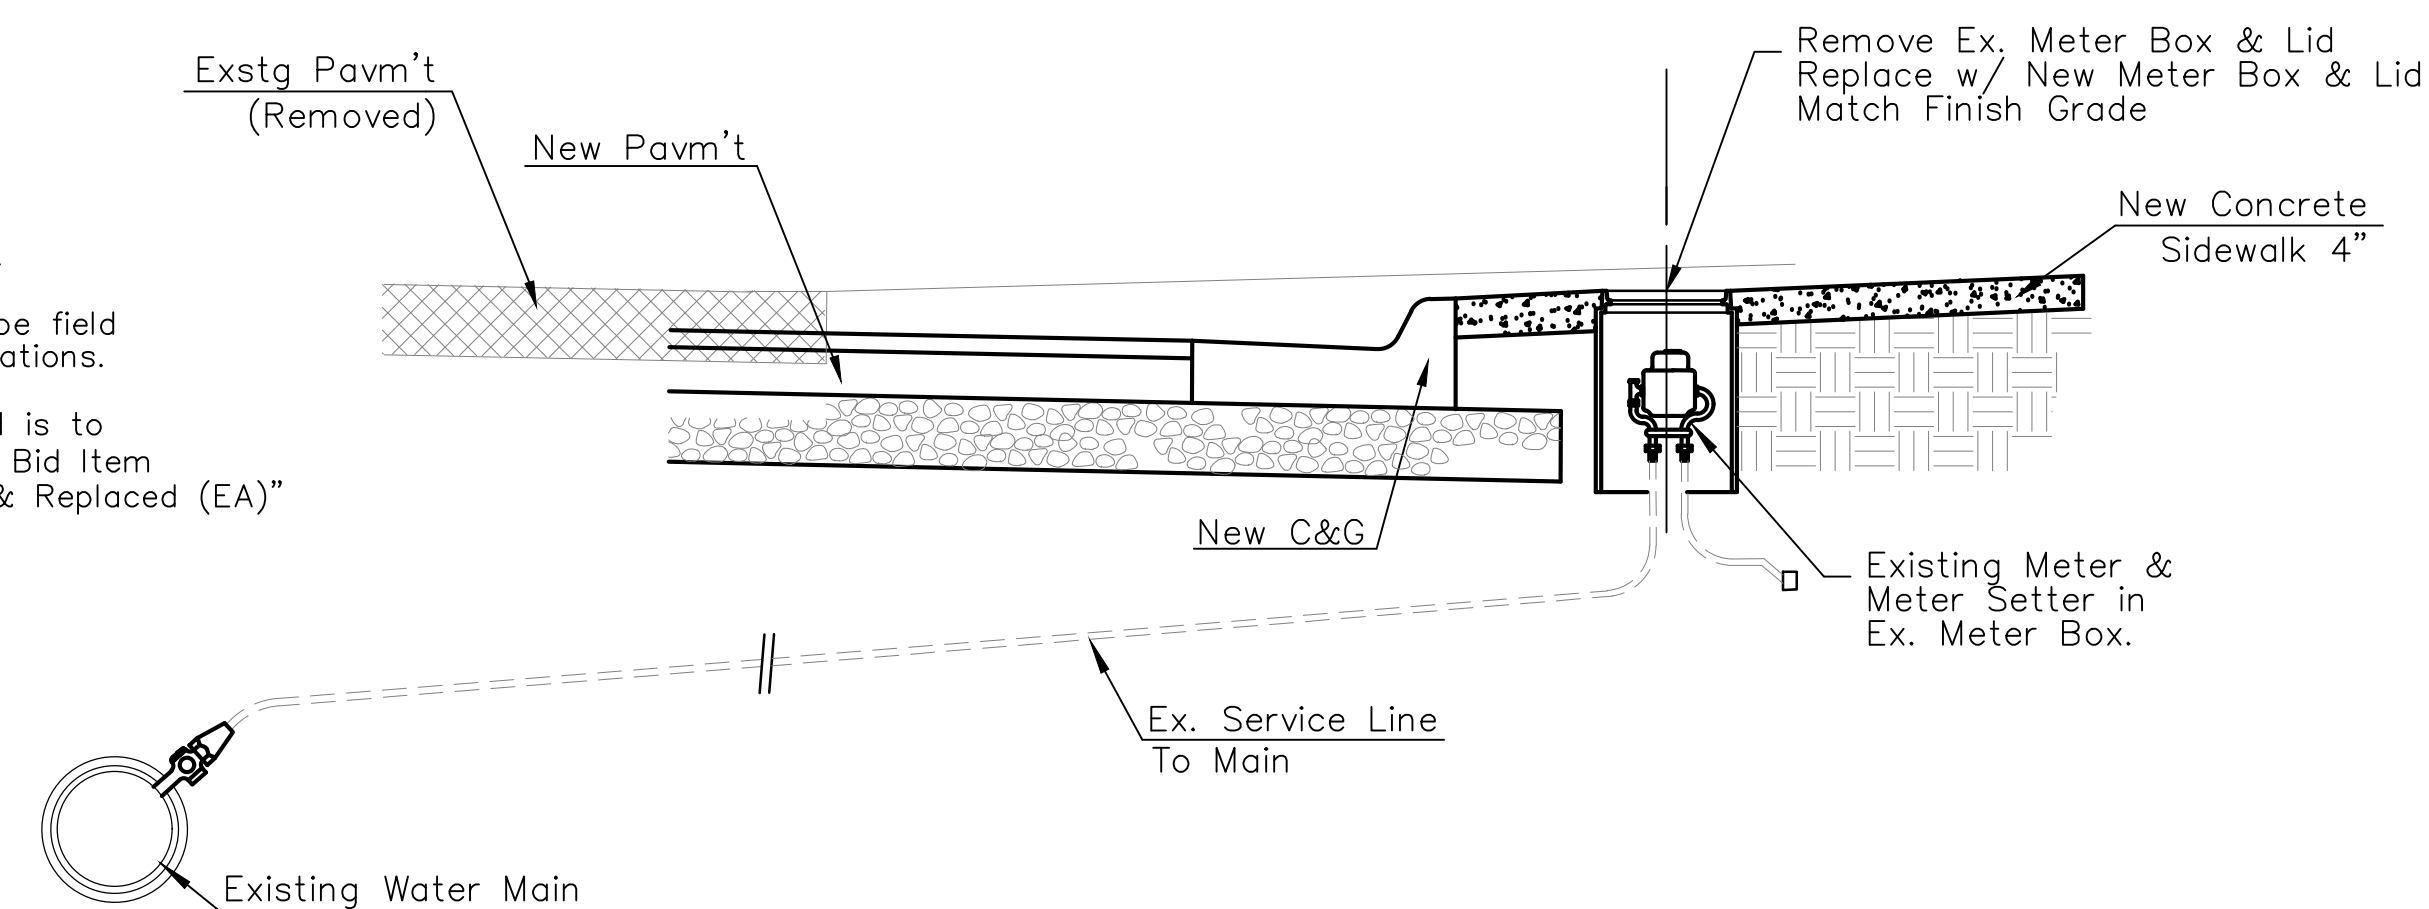

TYPICAL WATER METER SERVICE DETAIL

WATER METER REPLACEMENT & ADJUSTMENT TABLE					
Street	Ex. BL Station	Ex. Offset	Ex. Elevation	Prop. Elevation	Remarks
Douglas	24+81	47' Rt.	1296.67	1296.85	
Douglas	25+12	45' Rt.	1296.42	1296.86	
Douglas	25+26	44' Lt.	1296.15	1296.76	
Douglas	27+55	34' Lt.	1296.93	1296.95	
Douglas	27+86	34' Lt.	1297.03	1297.15	
Douglas	28+23	34' Lt.	1297.14	1297.15	
Douglas	28+25	34' Lt.	1297.14	1297.15	
Hydraulic	17+72	27' Rt.	1296.57	1296.60	
Hydraulic	18+47	28' Rt.	1296.88	1296.81	
Hydraulic	18+49	31' Lt.	1296.36	1296.40	
Hydraulic	20+83	28' Rt.	1297.02	1297.02	
New 1" Water Service (For Irrigation)					
Hydraulic	18+71	31' Lt.	-	1296.50	1" Service