
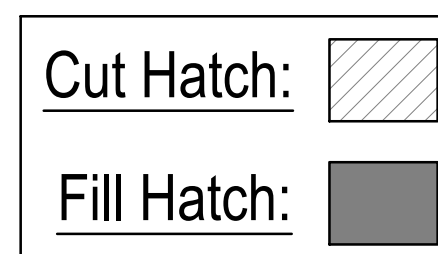
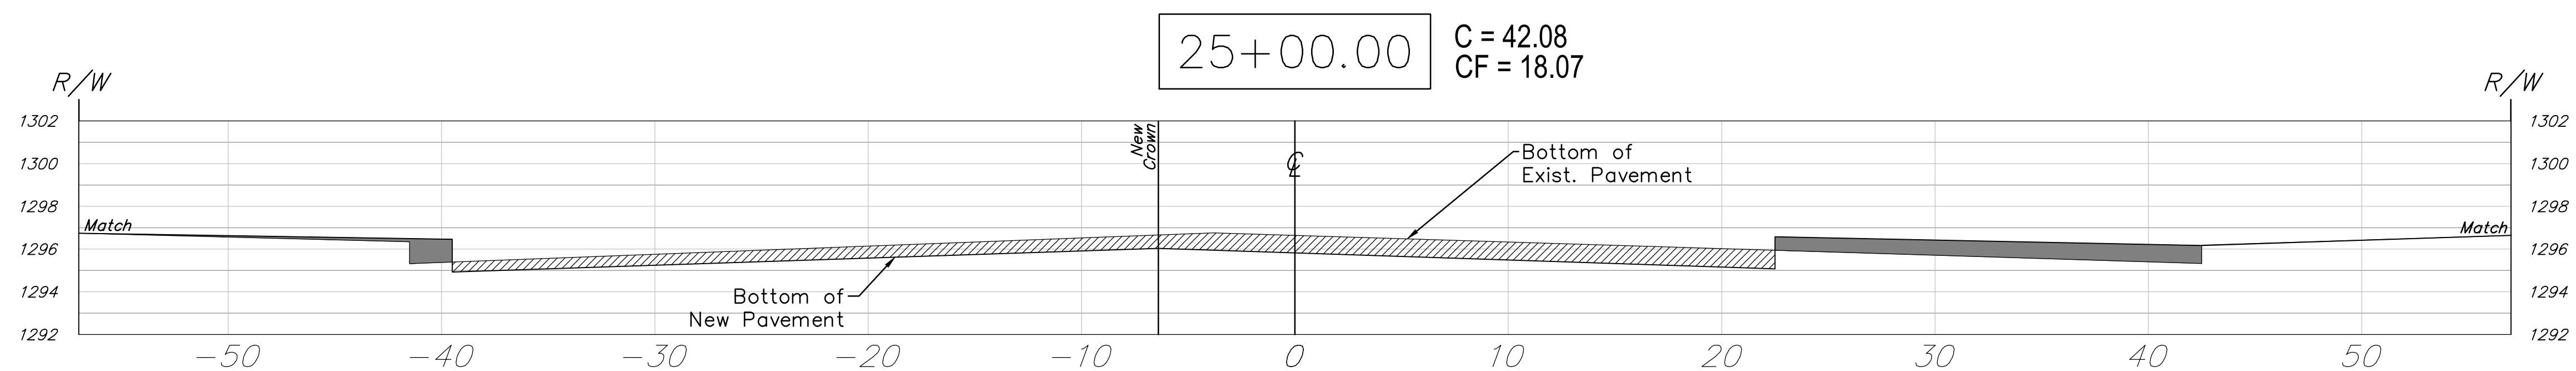
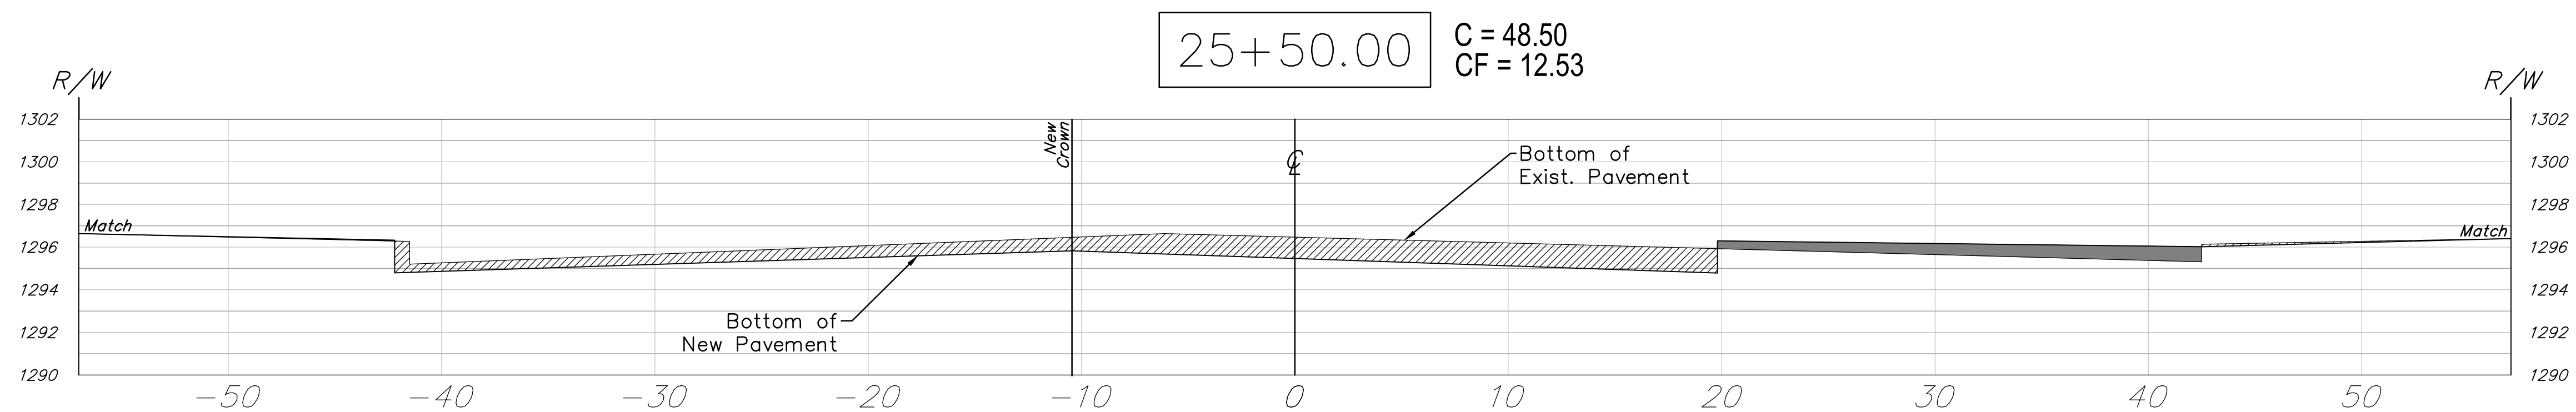
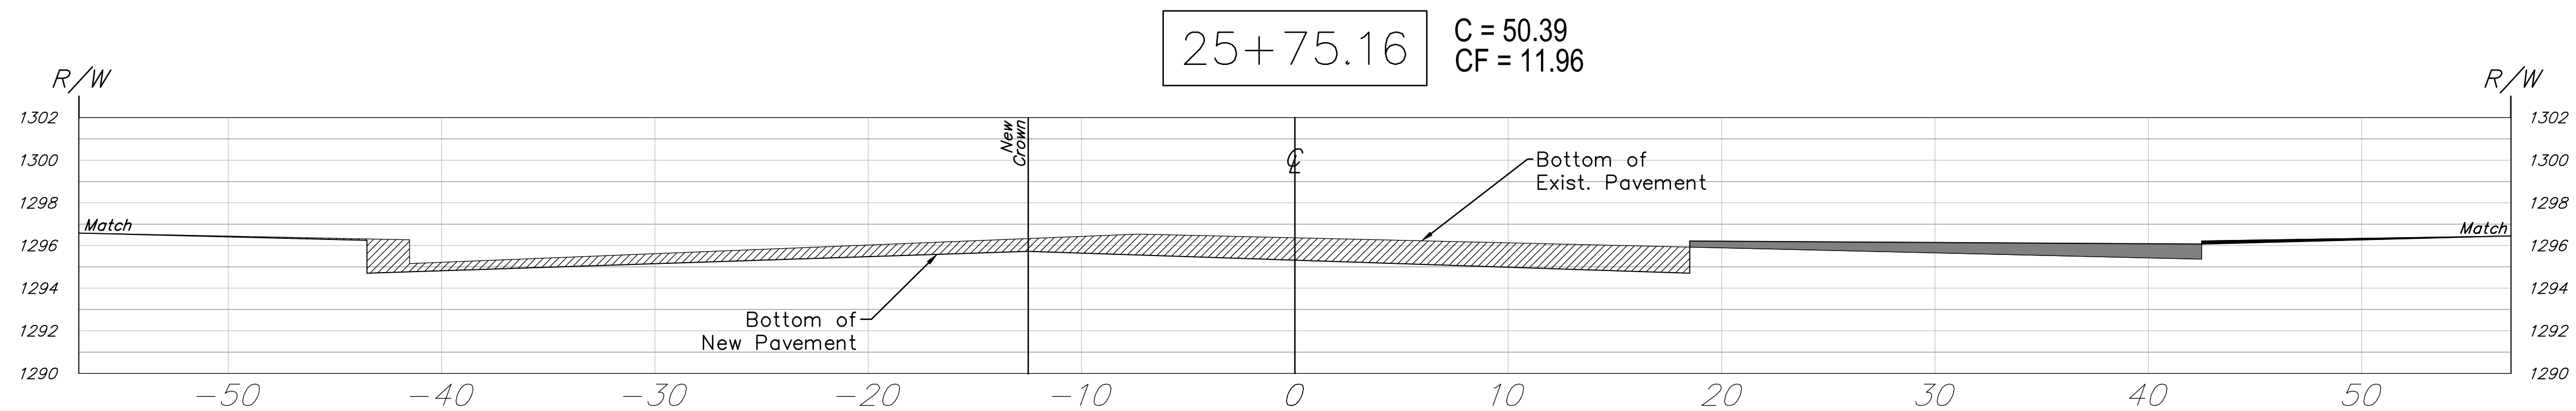


FHWA REGION NO.	STATE	PROJECT NO.	FISCAL YEAR	SHEET NO.	TOTAL SHEETS
7	KANSAS	U-0639-01	2017	51	58

HSIP-N063(801)

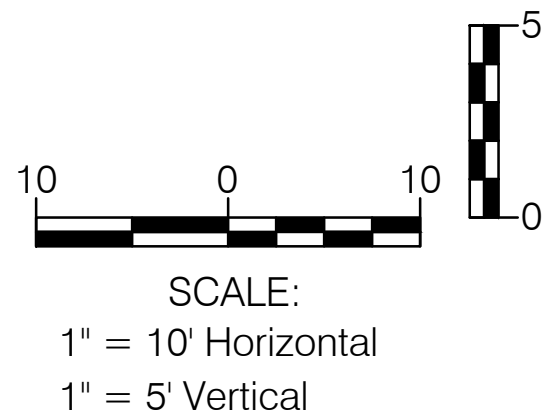

Design: KEK
Drawn: LP
Approved: T Aletre
Scale: NOTED

Project No. 13-07-E933 CAPITAL IMPROVEMENT PROJECT
Douglas Cross Sections
Sta. 25+00.00 to Sta. 25+75.16
DOUGLAS - WASHINGTON to GROVE

Baughman Company, P.A.
315 Ellis St. Wichita, KS 67211 P 316-262-7271 F 316-262-0149
ENGINEERING | SURVEYING | PLANNING | LANDSCAPE ARCHITECTURE

MARCH, 2017
SHEET
51
OF
58