
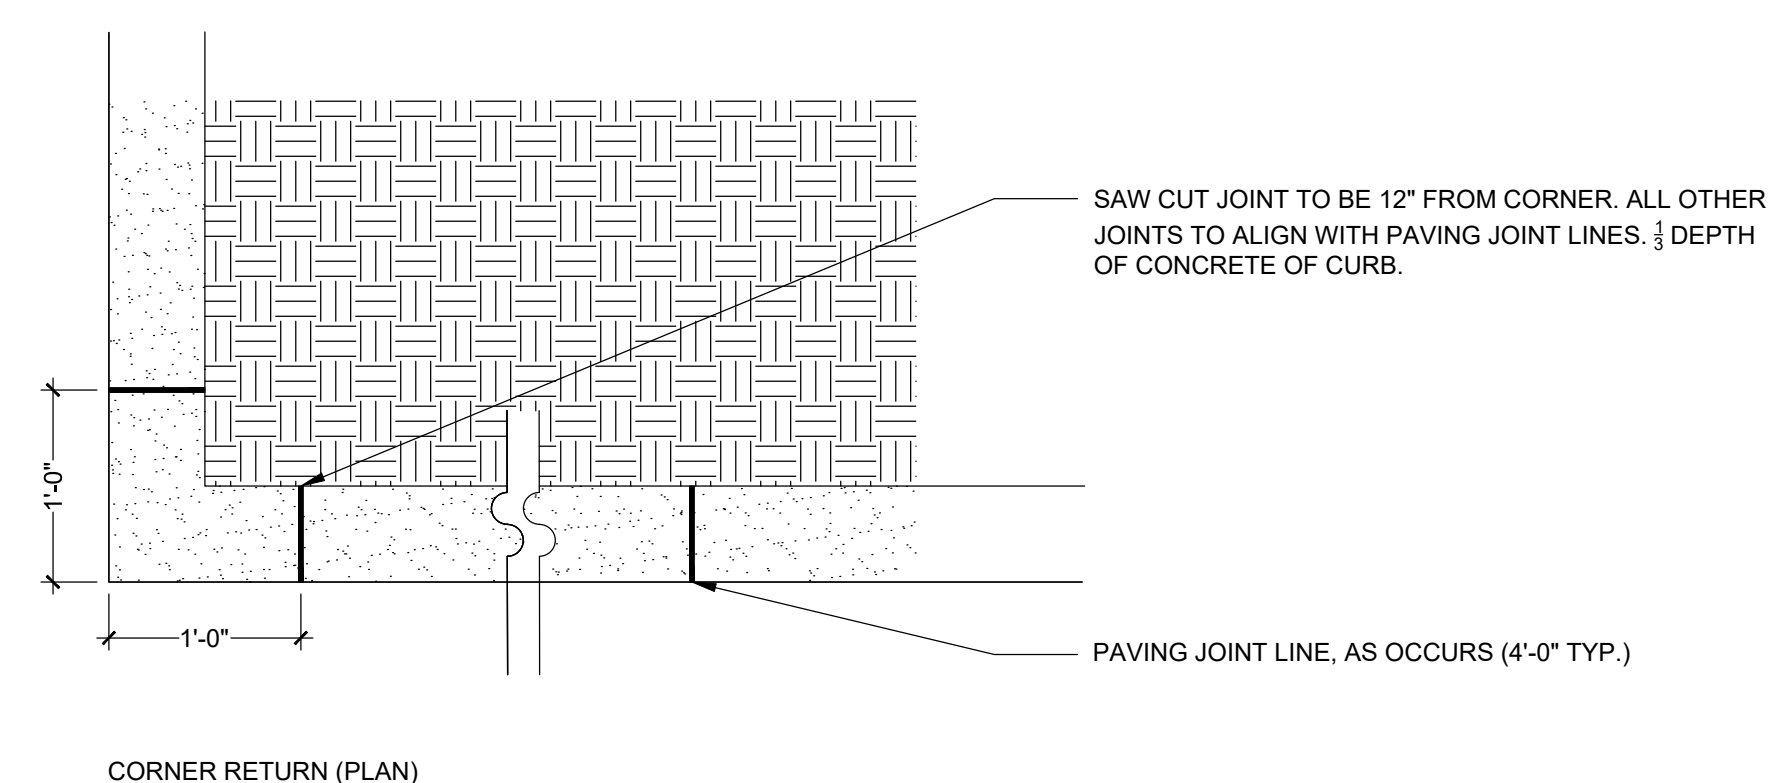


FHWA REGION NO.	STATE	PROJECT NO.	FISCAL YEAR	SHEET NO.	TOTAL SHEETS
7	KANSAS	U-0639-01	2017	L2	L7

HSP-NO63(801)

SITE DETAIL KEYNOTES:


KEYNOTE	DESCRIPTION	DETAIL / SHEET	SPEC. SECTION
1.0	PAVEMENTS, RAMPS, CURBS		
1.2	Planter Curb	1/L2	407
2.0	JOINTING		
2.1	Concrete Control Joint	2/L2	407
2.2	Expansion Joint	3/L2	407
9.0	PLANTING AND LANDSCAPE		
See Planting and Landscape 9.0 Series			

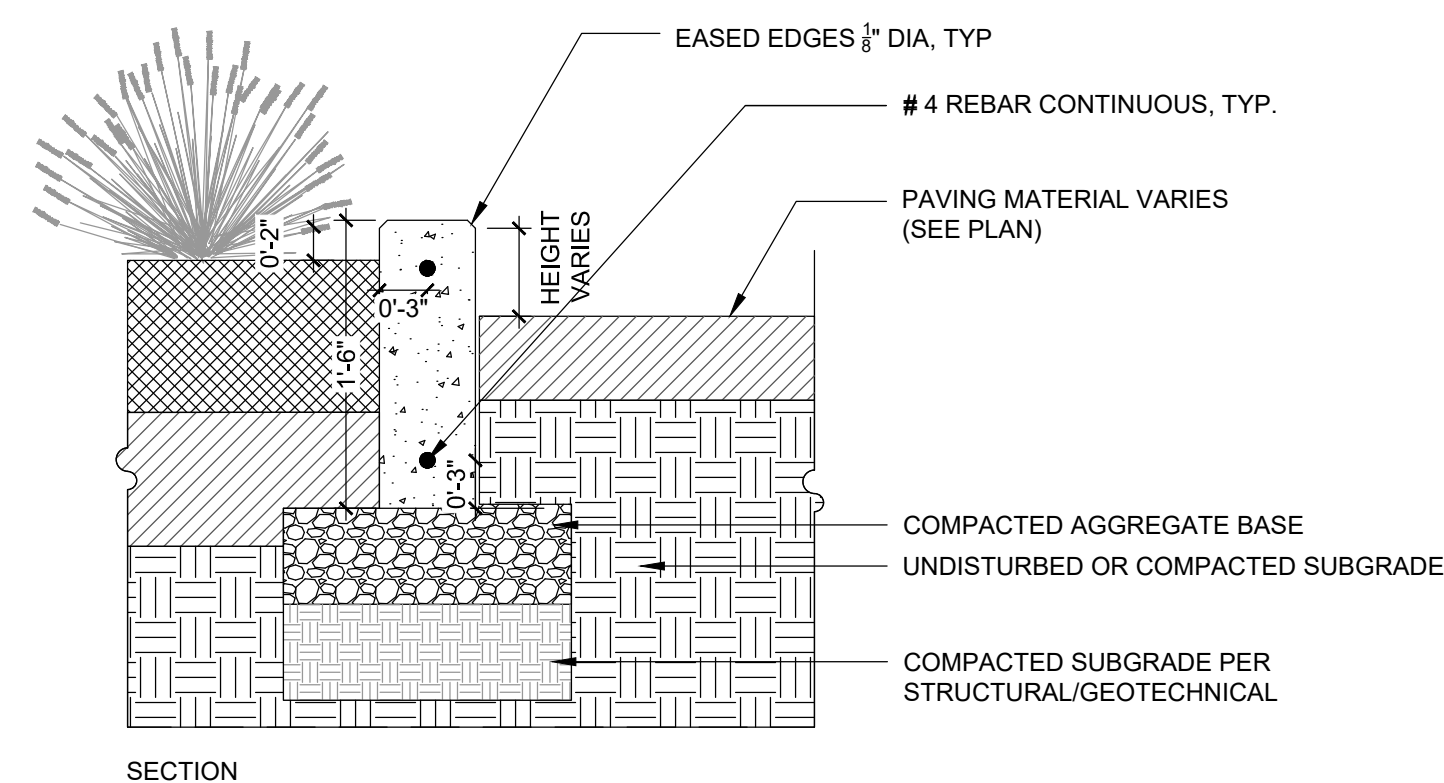

1 PLANTER CURB

1"=1'


1.2

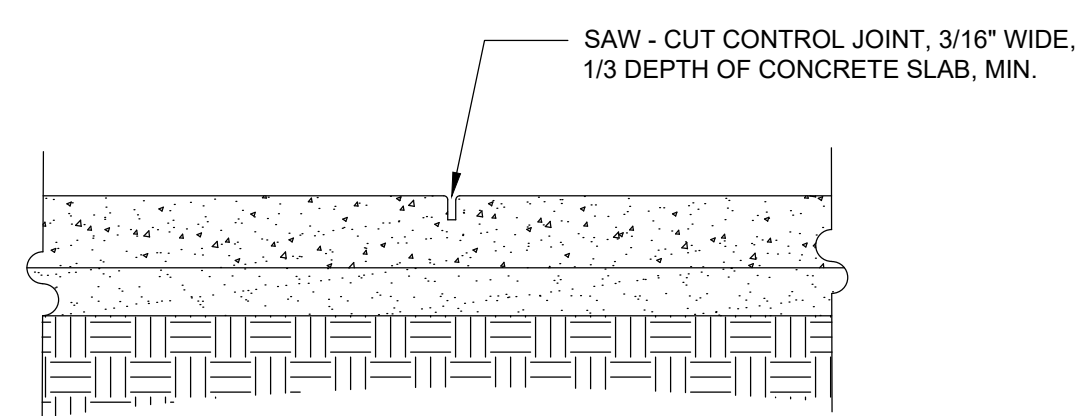

2 CONCRETE CONTROL JOINT

1"=1'

2.1

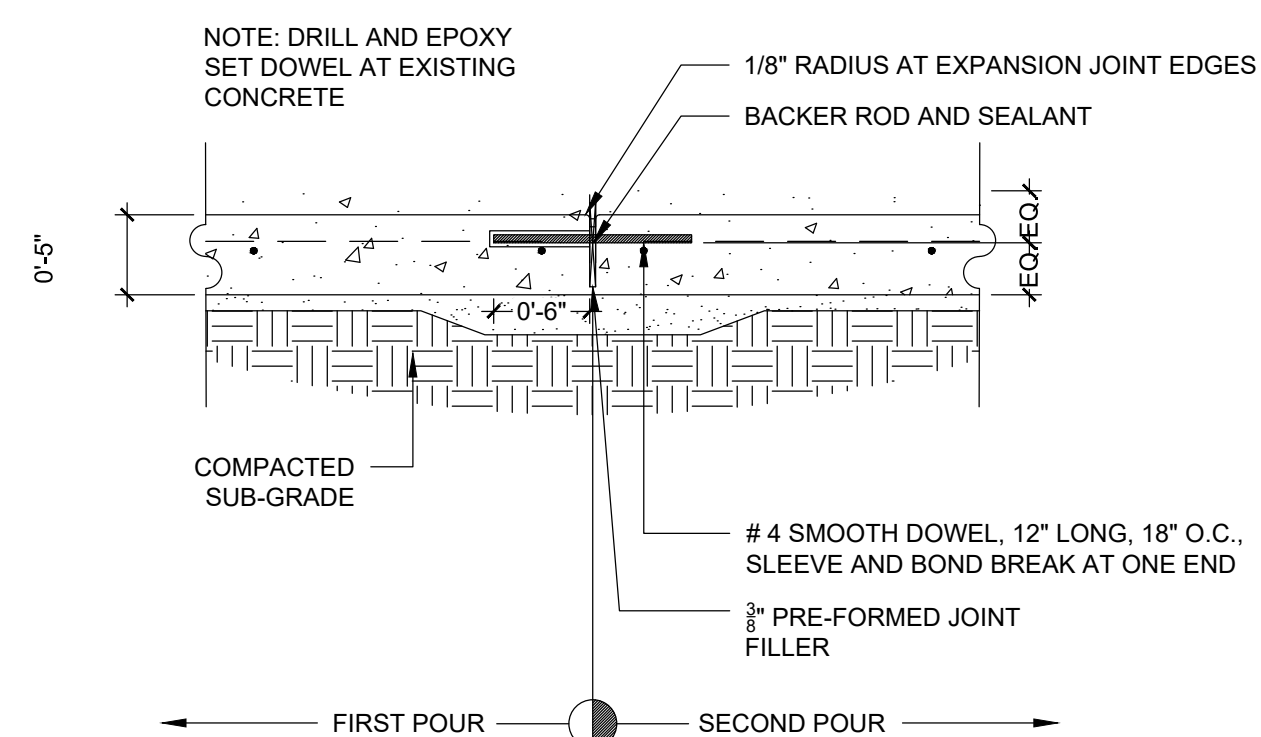

3 EXPANSION JOINT

1"=1'

2.2