

PLANTING DETAIL KEYNOTES:

9.0	PLANTING AND LANDSCAPE	DETAIL / SHEET	SPEC. SECTION
9.1	Deciduous Tree Planting	1 / L6	905
9.2	Shrub Planting	2 / L6	905
9.3	Perennial Planting	3 / L6	905
9.4	Bulb Planting	4 / L6	905
9.5	Sod Planting	5 / L6	903
9.6	Soil Type 1 (Planting beds)	1 / L7	907
9.7	Soil Type 2 (Sod)	2 / L7	907

- NOTES:
1. STAKE TREES UNDER 4" CAL.
 2. ORIENT TREE IN SAME DIRECTION AS GROWTH SOURCE.
 3. ENSURE WATER DRAINS AWAY FROM THE ROOTBALL. SET 2" TO 3" ABOVE SURROUNDING GRADE - DIG PIT AS NECESSARY.
 4. ALIGN TRUNKS WHEN PLANTED IN A LINE.

GUYING AND SUPPORT TO BE USED AS DETERMINED BY CONTRACTOR OR AT DIRECTION OF LANDSCAPE ARCHITECT

DO NOT CUT SINGLE LEADER. PRUNE DAMAGED OR DEAD WOOD OR CO-DOMINANT LEADERS AT ARBORIST'S DIRECTION ONLY.

SET TREE PLUMB AND IN CENTER OF PIT

12" NYLON TREE STRAP-ON GUY WIRE

SURVEYOR'S TAPE (1 PER GUY)

14 GAUGE GAL. WIRE STAYS. DOUBLE STRAND TWISTED TO ALLOW 1 TO 2" TRUNK MOVEMENT. SET 3/4" UP TREE OR ABOVE FIRST BRANCHES.

3" WOOD STAKES (IF USED): SET SO TOP ELEVATIONS MATCH. INSTALL STAKES 18" INTO UNDISTURBED SOIL, 48" EXPOSED. SECURE SAFETY CAPS AT TOP.

SET ROOT BALL AND BASE OF ROOT FLARE 2" TO 3" HIGHER THAN FINISHED GRADE. DO NOT COVER ROOT BALL WITH SOIL.

MULCH TO BE 3" DEEP, 4" FROM TRUNK

2" TO 3" SAUCER AROUND DOWNHILL SIDE OF TREE


ROUGHEN SIDES AND BASE OF PIT PRIOR TO BACKFILL.

ROOTBALL SEE NOTES

AMENDED BACKFILL


COMPACTED SUBGRADE

4" RIGID PERFORATED VERTICAL DRAIN PIPE. INFILTRATION AND WATERING

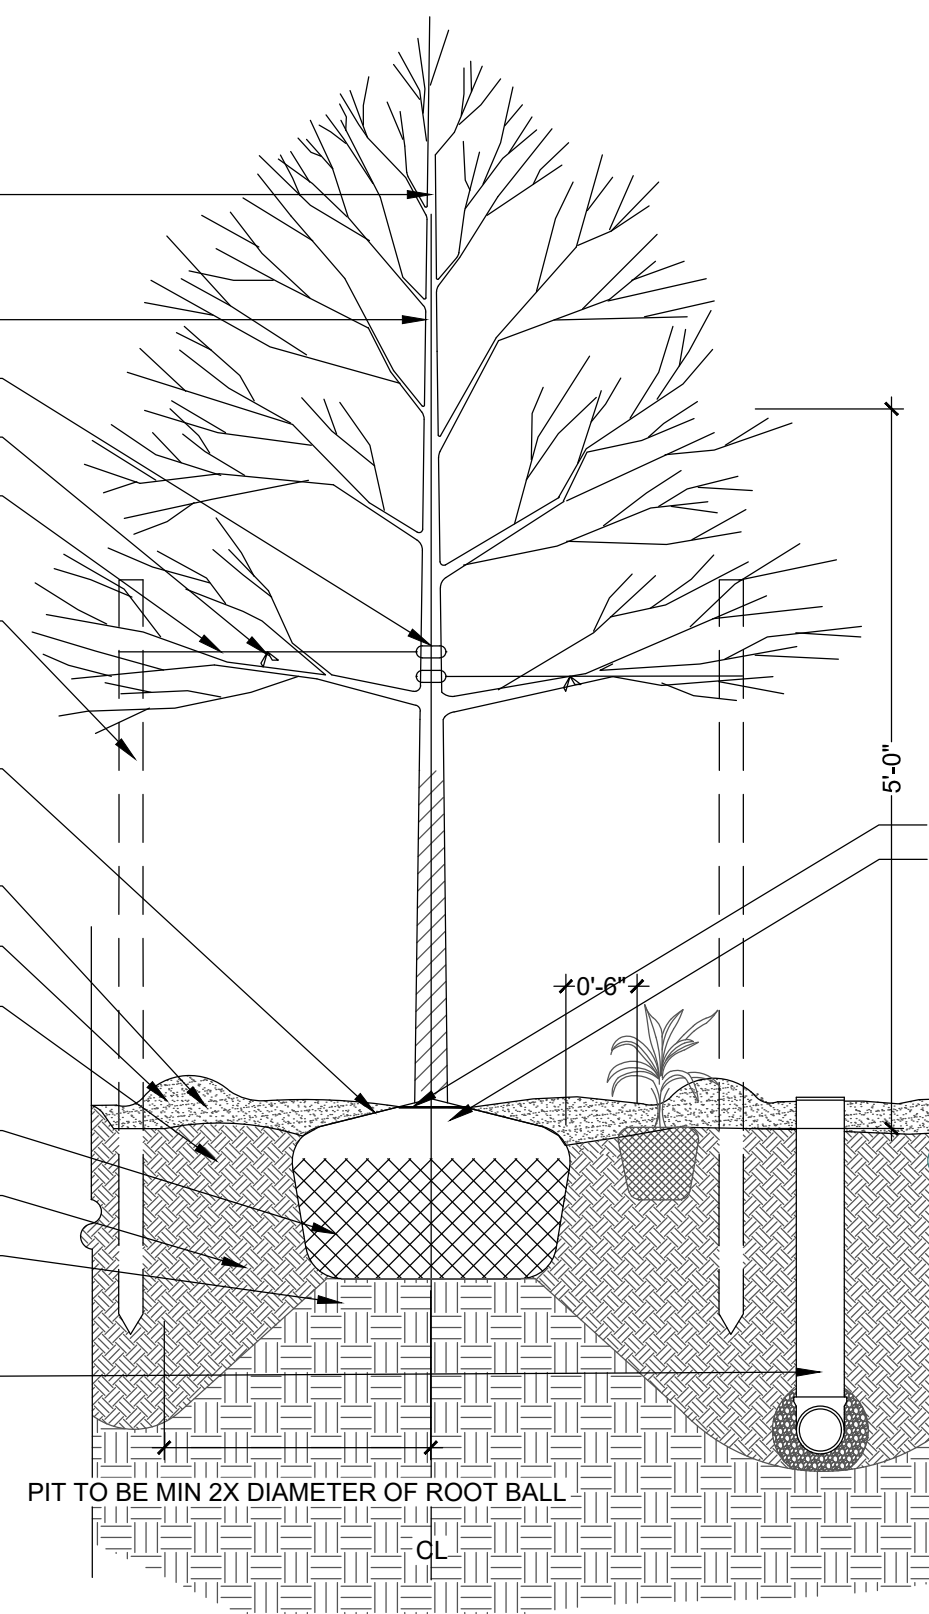

ROOT FLARE (IF DEVELOPED)
PLANT WITHIN ROOTBALL ONLY AS DIRECTED BY LANDSCAPE ARCHITECT

- NOTES:
1. DO NOT REMOVE WIRE BASKET.
 2. USE OF "HIGH PROFILE" WIRE BASKET WILL REQUIRE REMOVAL OF ALL RINGS AND LOOPS LESS THAN 4" BELOW SHOULDER OF ROOT BALL. BURLAP MIGHT BE REMOVED AT TOP OF ROOT BALL ONLY.
 3. AFTER REMOVAL OF BASKET LOOPS AND RINGS RETIE TWINE OVER TOP OF ROOT BALL TO USE DRUM LACING PER DETAIL. TWINE MAY NOT WRAP OR ENCIRCLE TRUNK.
 4. DO NOT LIFT TREE BY WIRE BASKET.

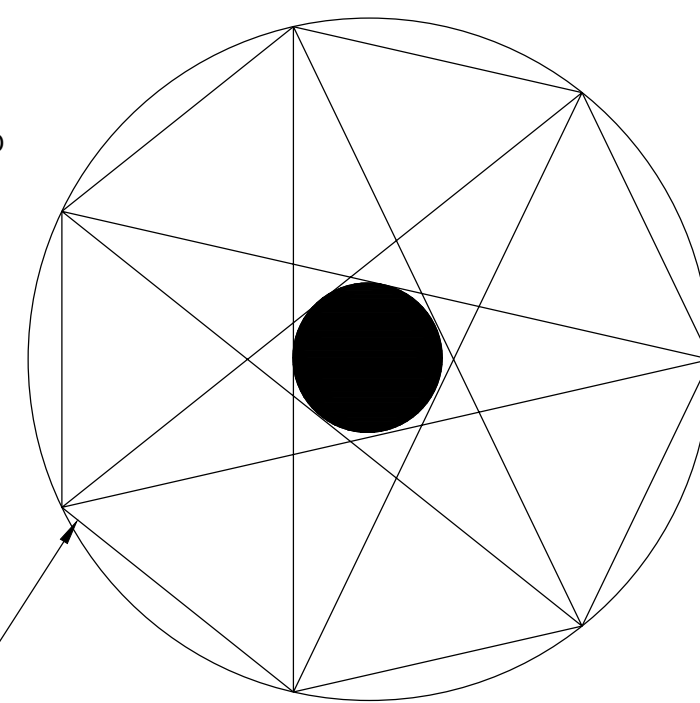


DRUM LACING DIAGRAM

NATURAL OR TREATED SISAL TWINE, 3 - PLY OR LESS

1 DECIDUOUS TREE PLANTING

3/4"=1'-00"

9.1

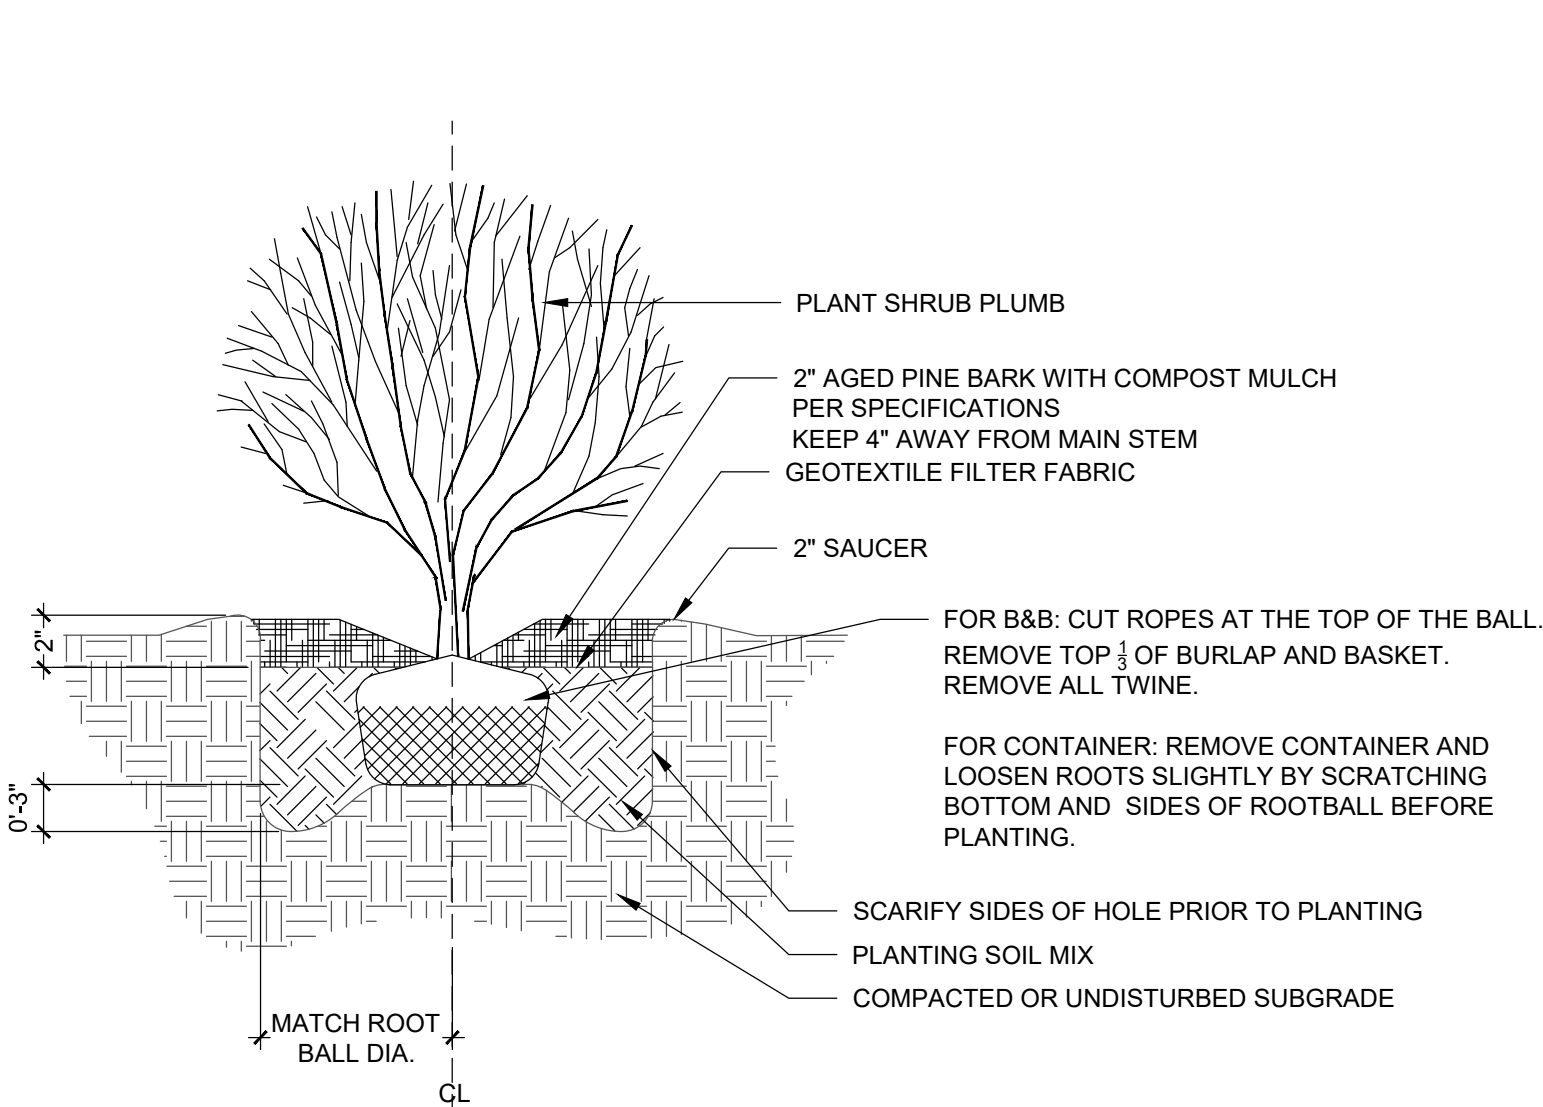


FOR B&B: CUT ROPES AT THE TOP OF THE BALL. REMOVE TOP 1/3 OF BURLAP AND BASKET. REMOVE ALL TWINE.

FOR CONTAINER: REMOVE CONTAINER AND LOOSEN ROOTS SLIGHTLY BY SCRATCHING BOTTOM AND SIDES OF ROOTBALL BEFORE PLANTING.

SCARIFY SIDES OF HOLE PRIOR TO PLANTING

PLANTING SOIL MIX

COMPACTED OR UNDISTURBED SUBGRADE

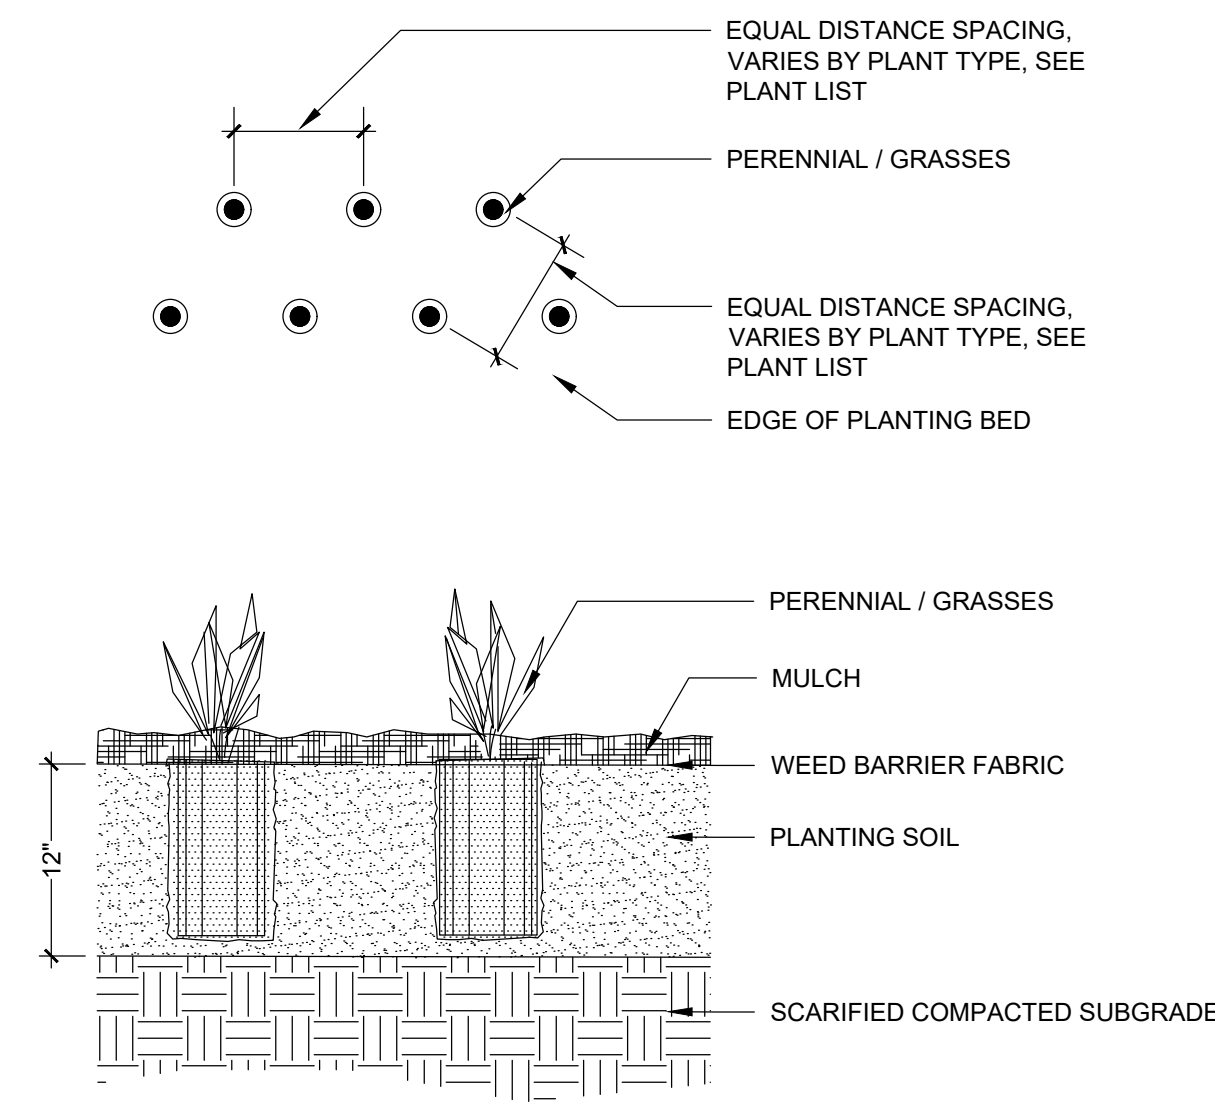

EQUAL DISTANCE SPACING, VARIES BY PLANT TYPE, SEE PLANT LIST

PERENNIAL / GRASSES

EQUAL DISTANCE SPACING, VARIES BY PLANT TYPE, SEE PLANT LIST

EDGE OF PLANTING BED

PERENNIAL / GRASSES


MULCH

WEED BARRIER FABRIC

PLANTING SOIL

SCARIFIED COMPACTED SUBGRADE

NOTE: BULBS SHOULD BE ALIVE AND VIABLE; CLUSTERED BULBS MAY COUNT AS MULTIPLE BULBS

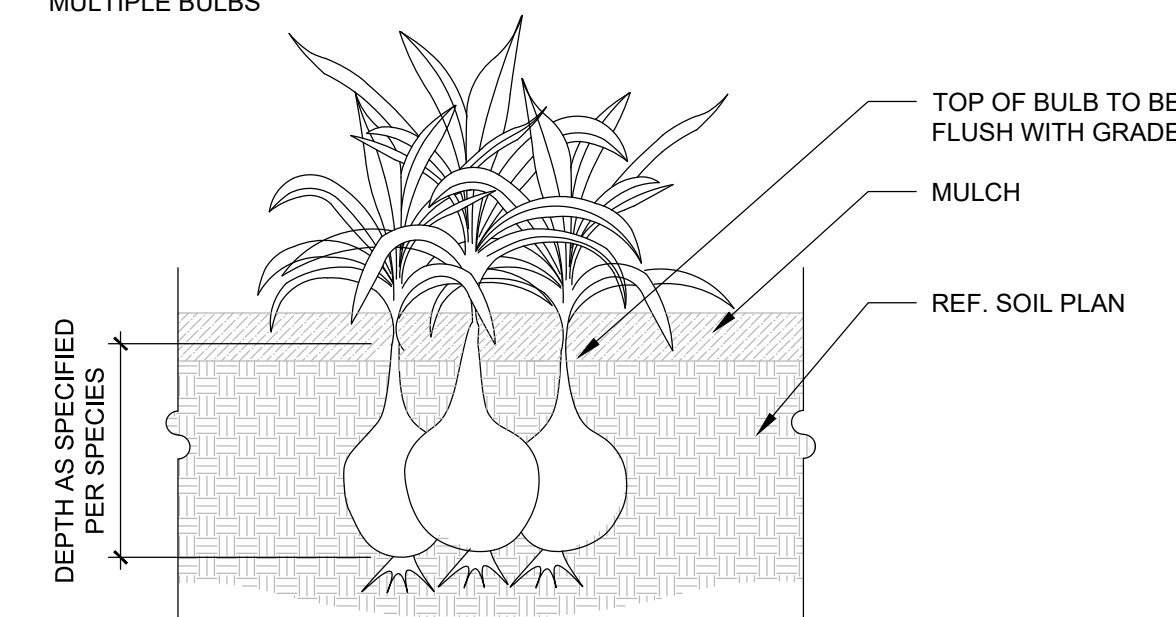


TOP OF BULB TO BE FLUSH WITH GRADE

MULCH

REF. SOIL PLAN

DEPTH AS SPECIFIED PER SPECIES

SEE SOILS PLAN

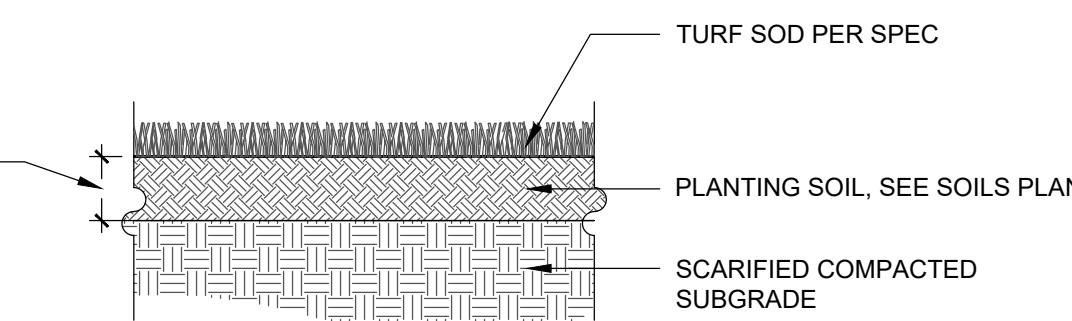

TURF SOD PER SPEC

PLANTING SOIL, SEE SOILS PLAN

SCARIFIED COMPACTED SUBGRADE

2 SHRUB PLANTING

1"=1'-00"

9.2

3 PERENNIAL / GRASSES PLANTING

1"=1'-00"

9.3

4 BULB PLANTING

1"=1'-00"

9.4

5 SOD PLANTING

1"=1'-00"

9.5