




30.00' $\begin{matrix} EXC = 82.8 \\ LF = 0.0 \\ CF = 0.0 \end{matrix}$

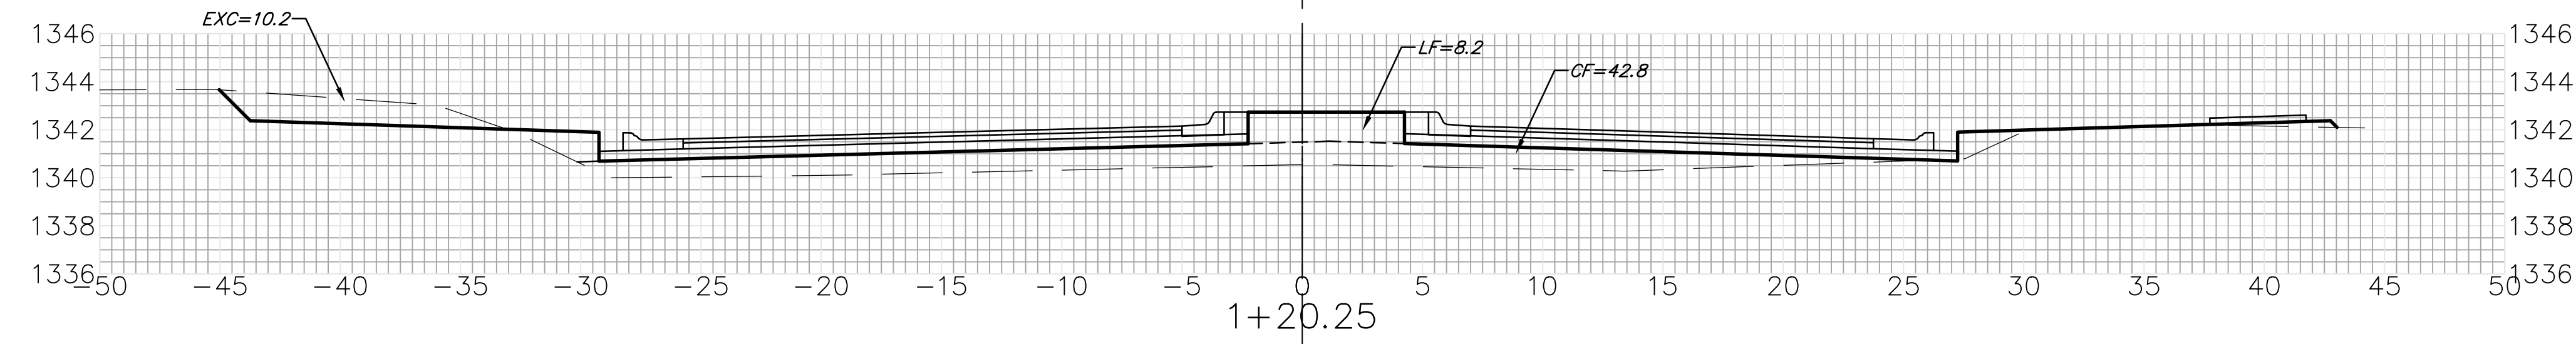


4.75' $\begin{matrix} EXC = 7.5 \\ LF = 0.7 \\ CF = 3.8 \end{matrix}$

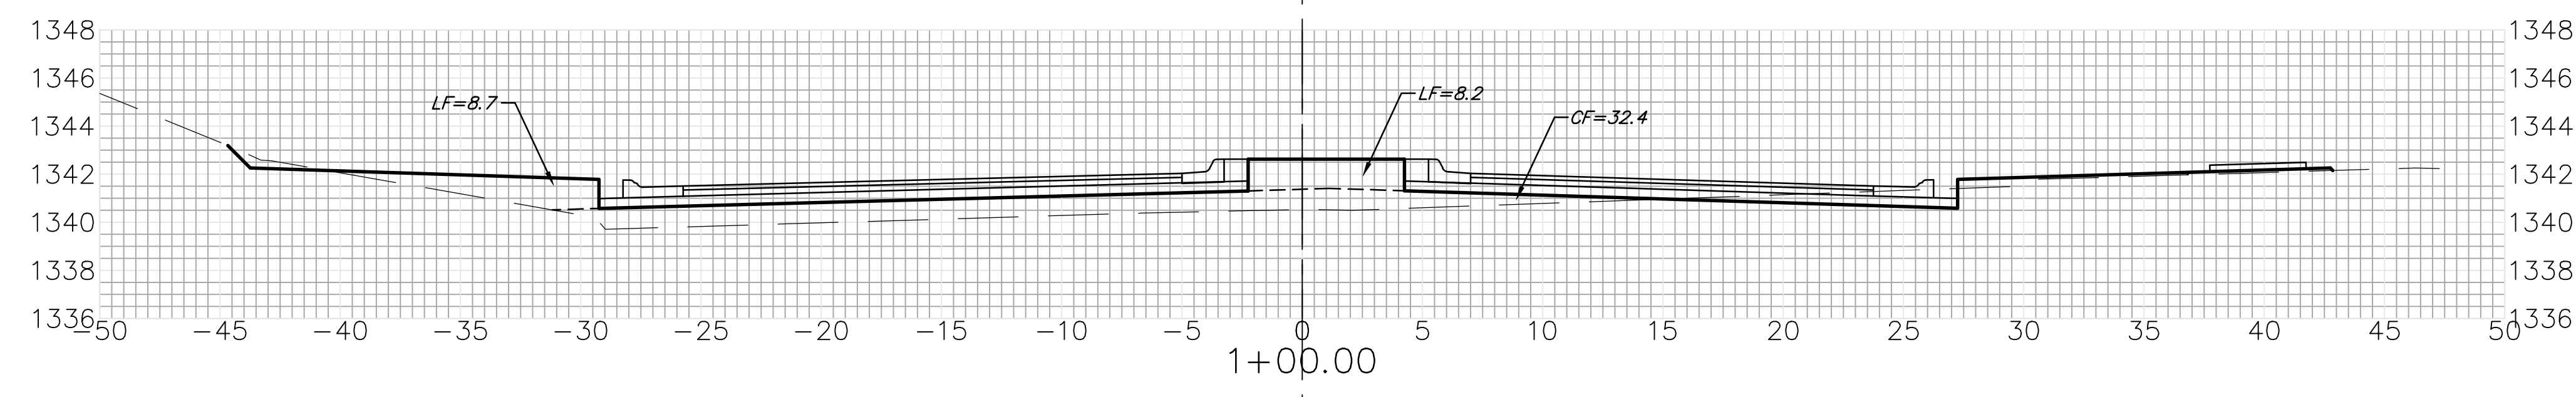

20.25' $\begin{matrix} EXC = 3.8 \\ LF = 9.4 \\ CF = 28.2 \end{matrix}$

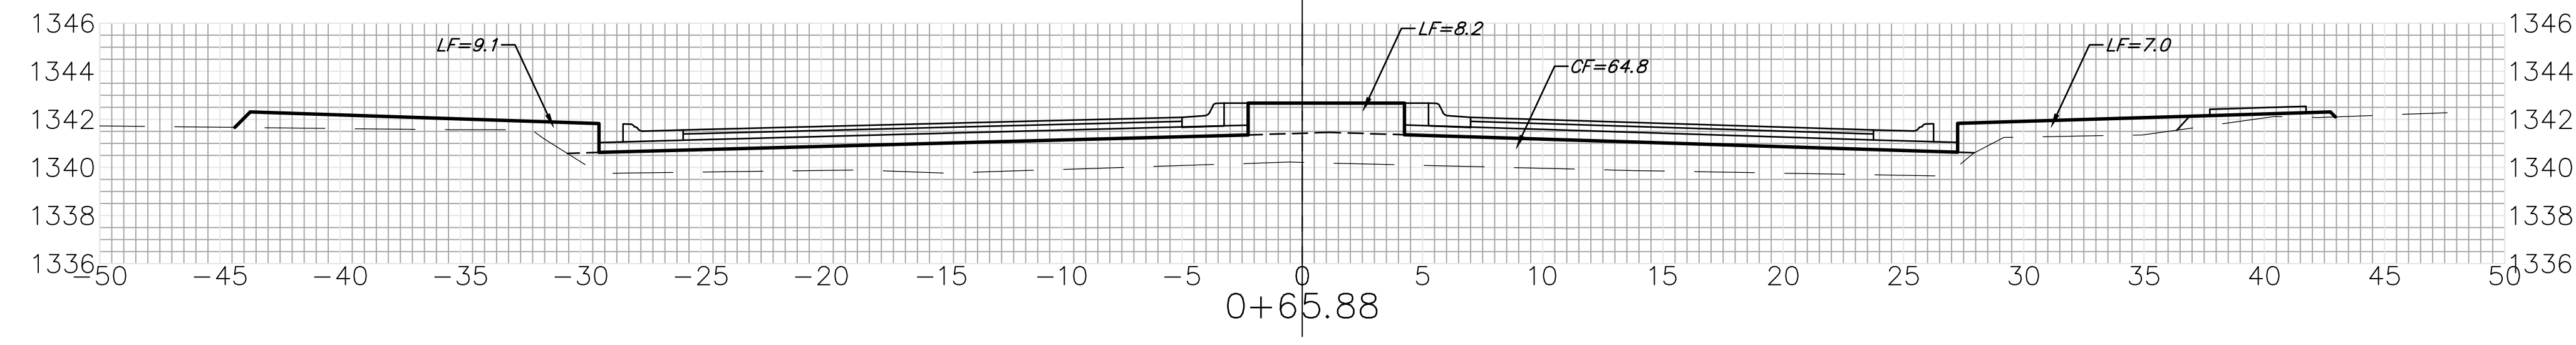

34.12' $\begin{matrix} EXC = 0.0 \\ LF = 26.0 \\ CF = 61.4 \end{matrix}$

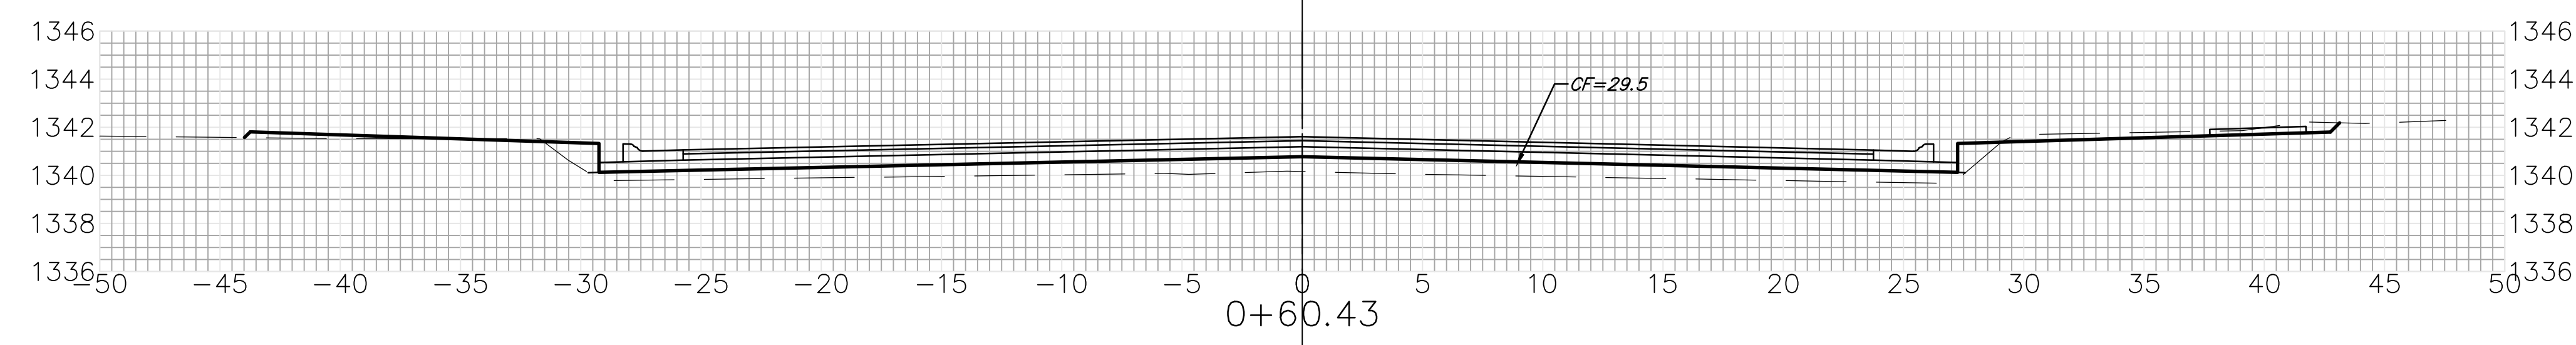

5.45' $\begin{matrix} EXC = 0.0 \\ LF = 2.5 \\ CF = 9.5 \end{matrix}$

Sheet Totals
 Excavation = 94.1 C.Y.
 Loose Fill = 38.6 C.Y.
 Compacted Fill = 102.9 C.Y.