




EXC = 29.1
LF = 9.3
CF = 0.0

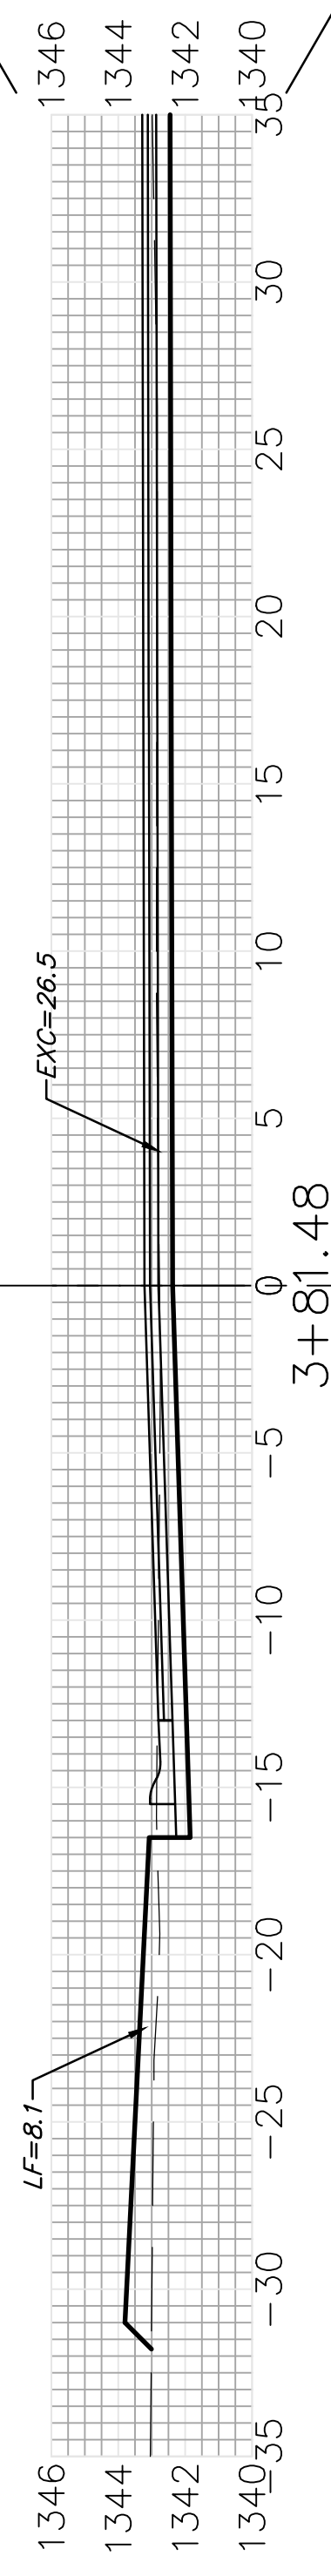


EXC = 22.8
LF = 8.9
CF = 0.0

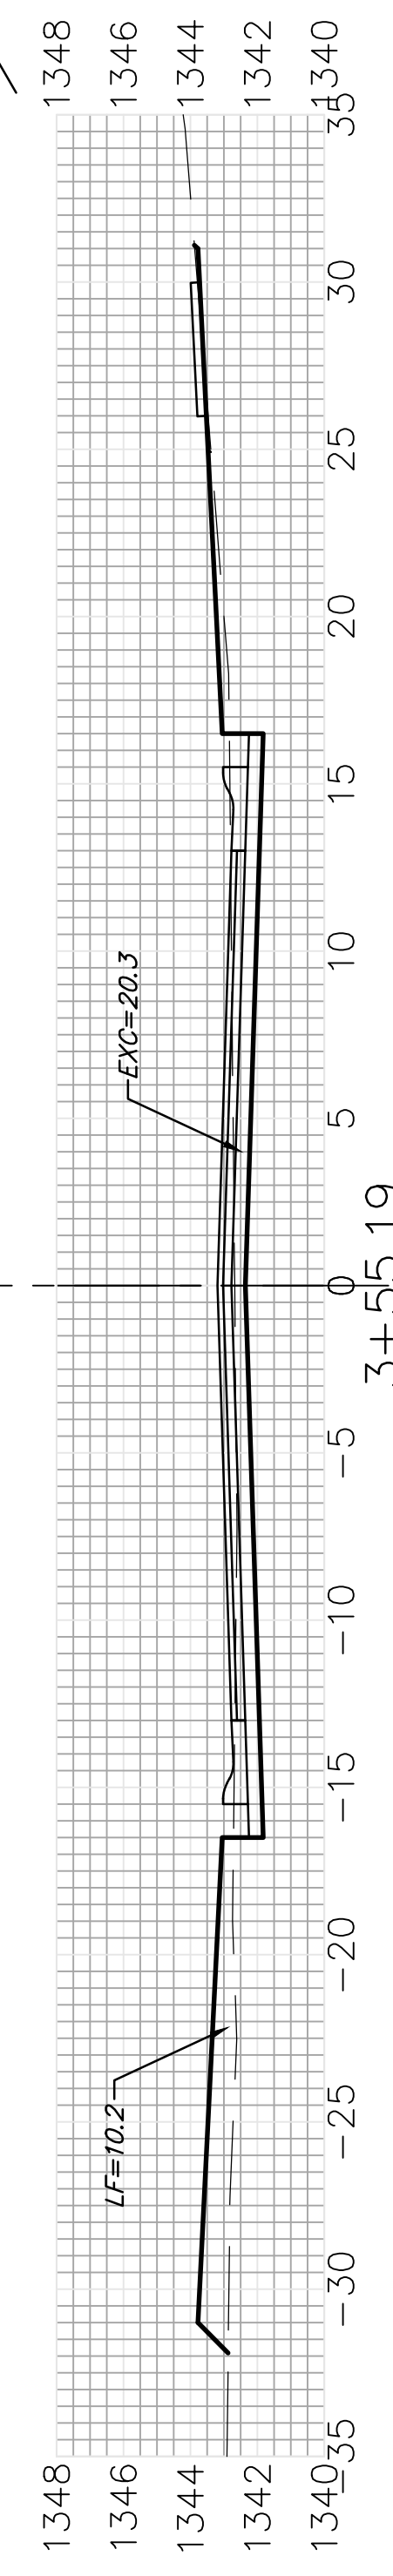


EXC = 43.7
LF = 24.1
CF = 0.0

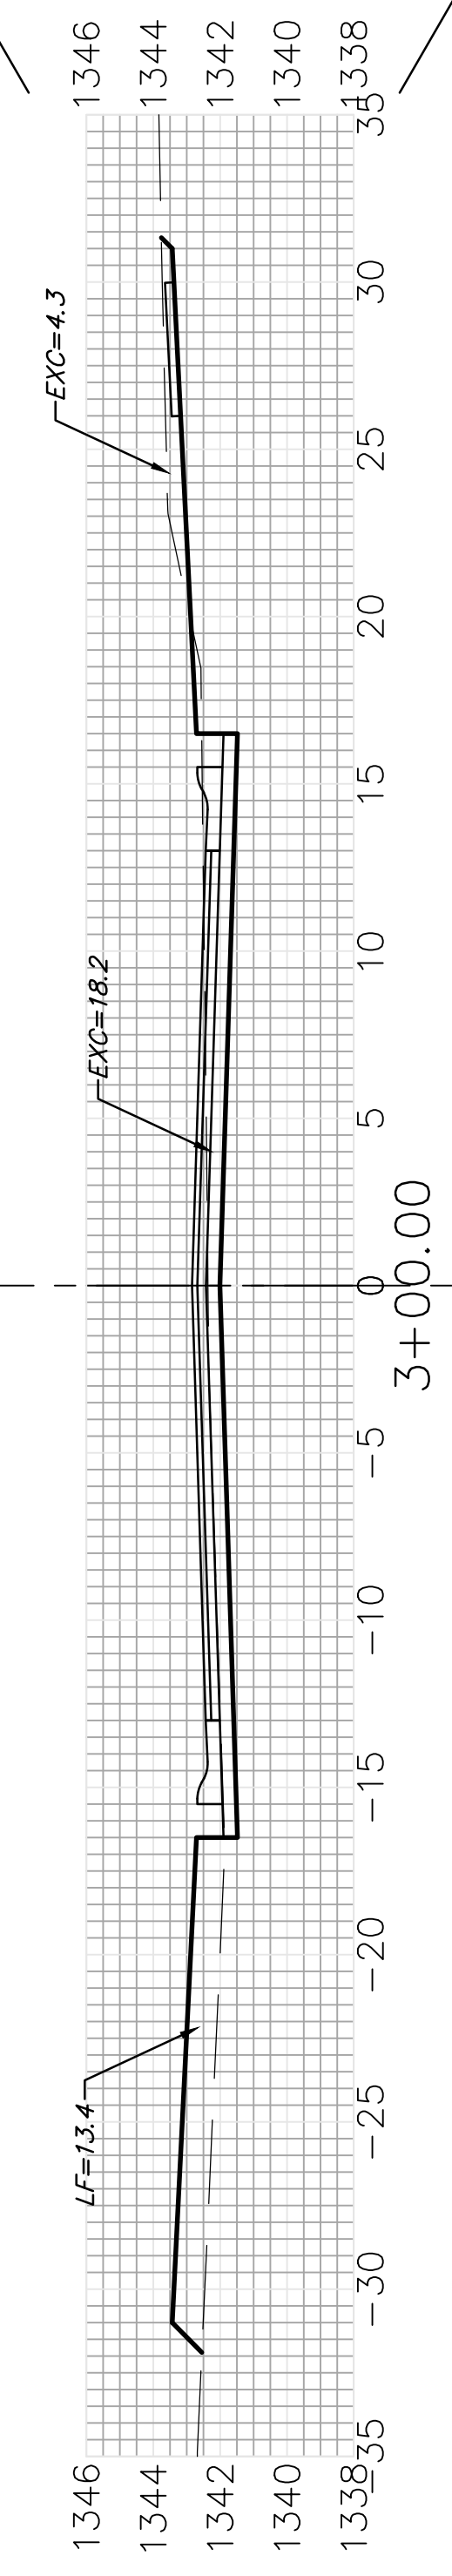


EXC = 42.9
LF = 13.9
CF = 0.0

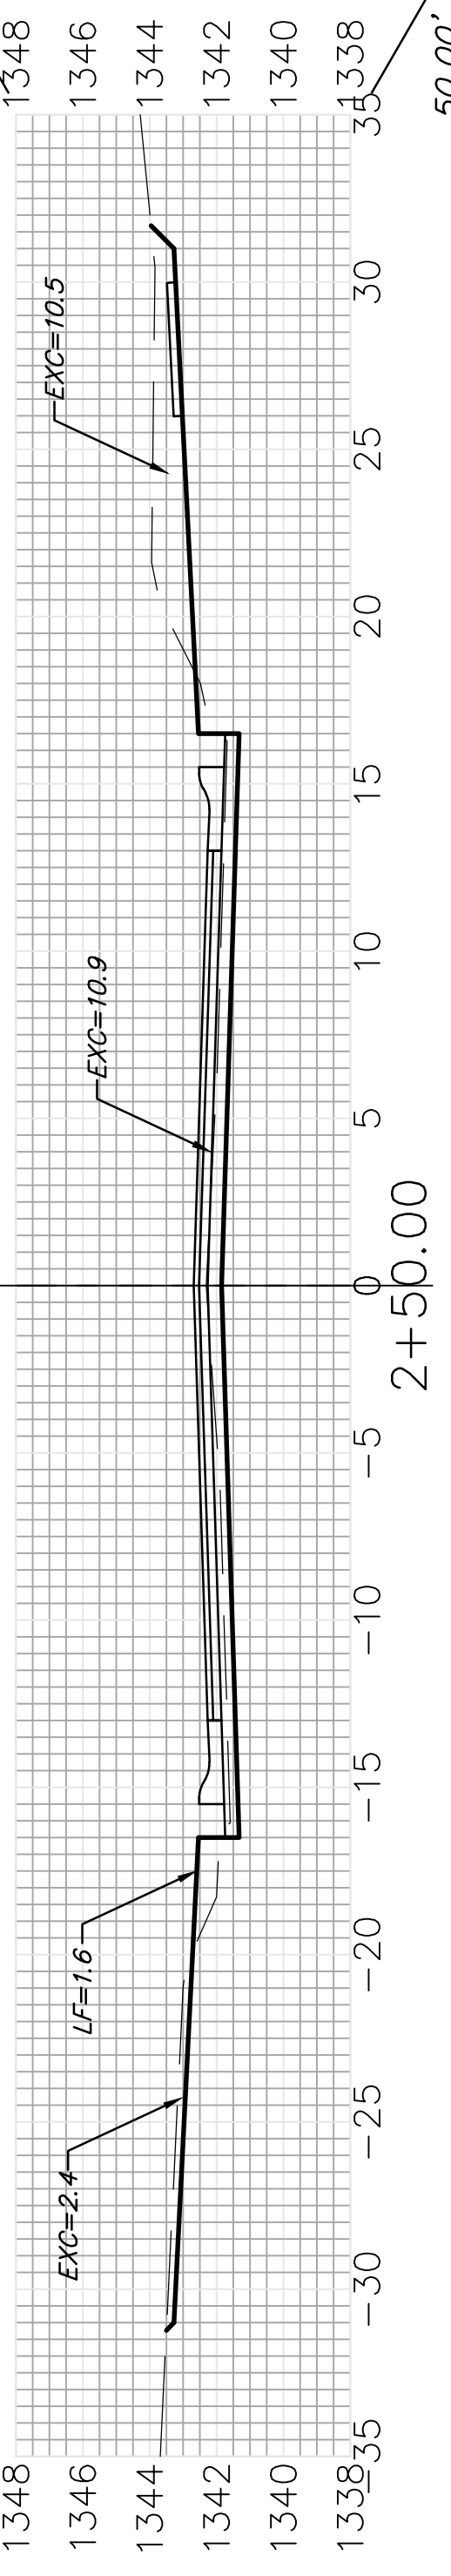


EXC = 52.2
LF = 3.1
CF = 0.0

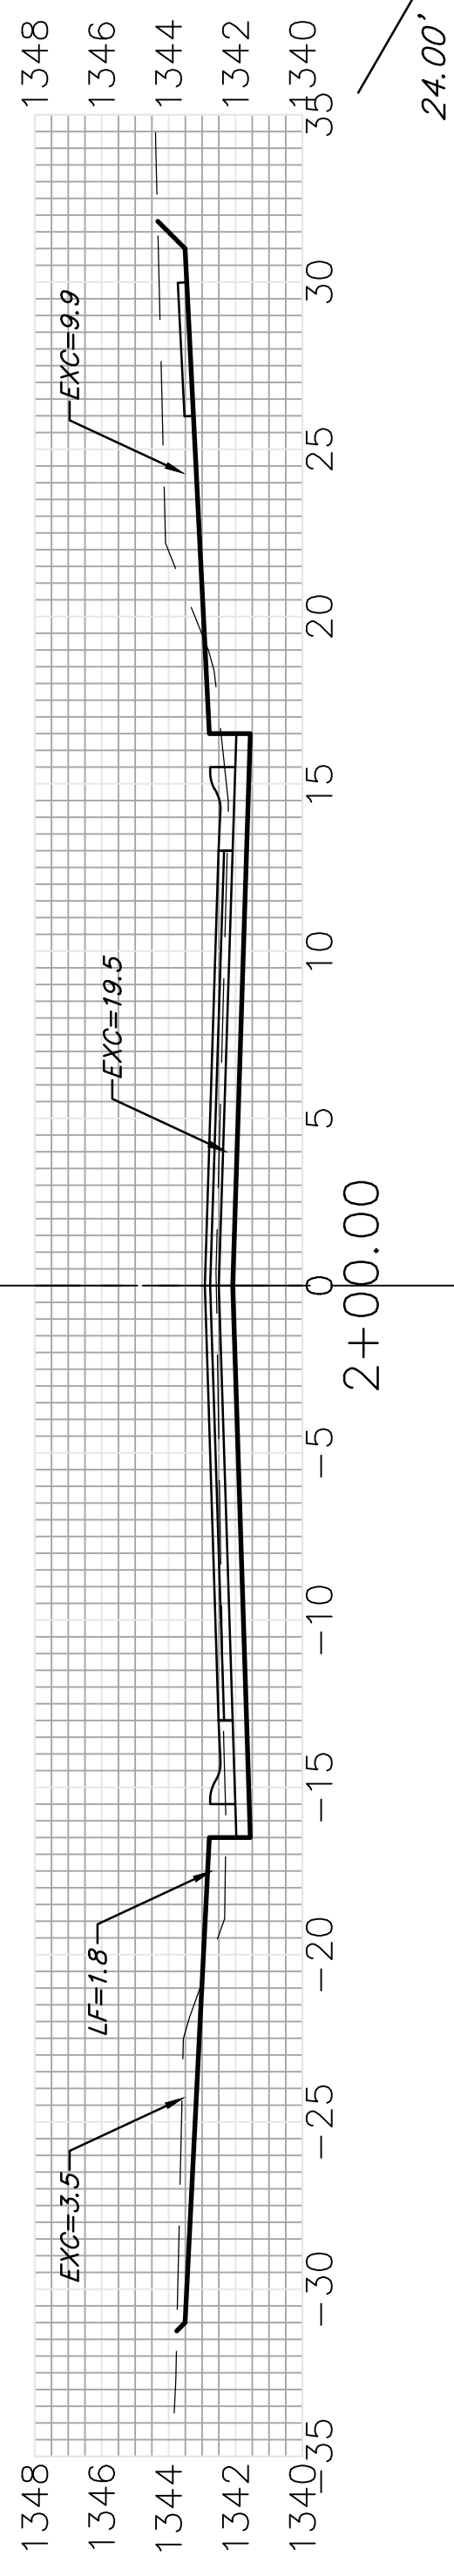


EXC = 30.5
LF = 1.6
CF = 0.0

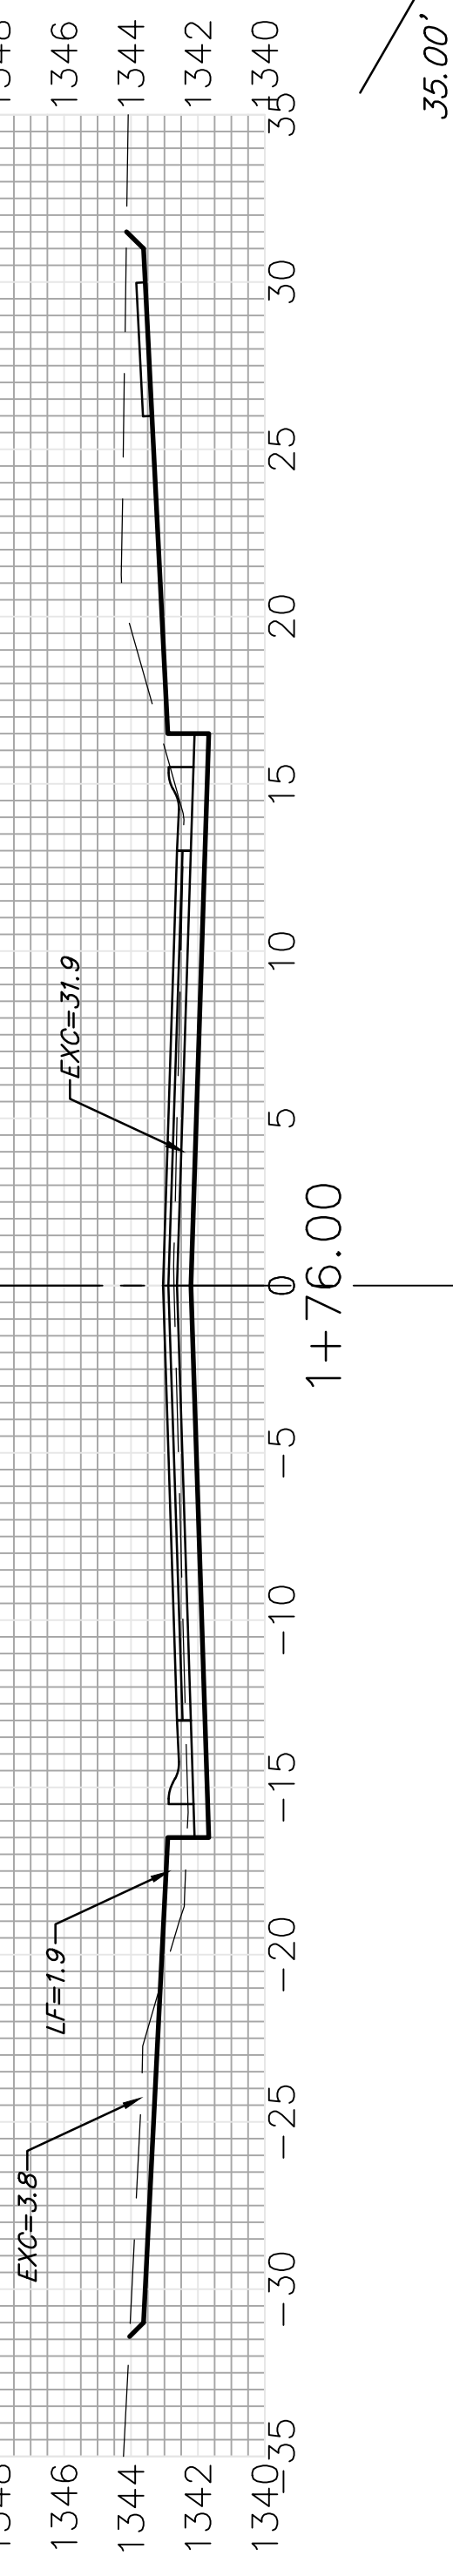


EXC = 51.5
LF = 2.7
CF = 0.0

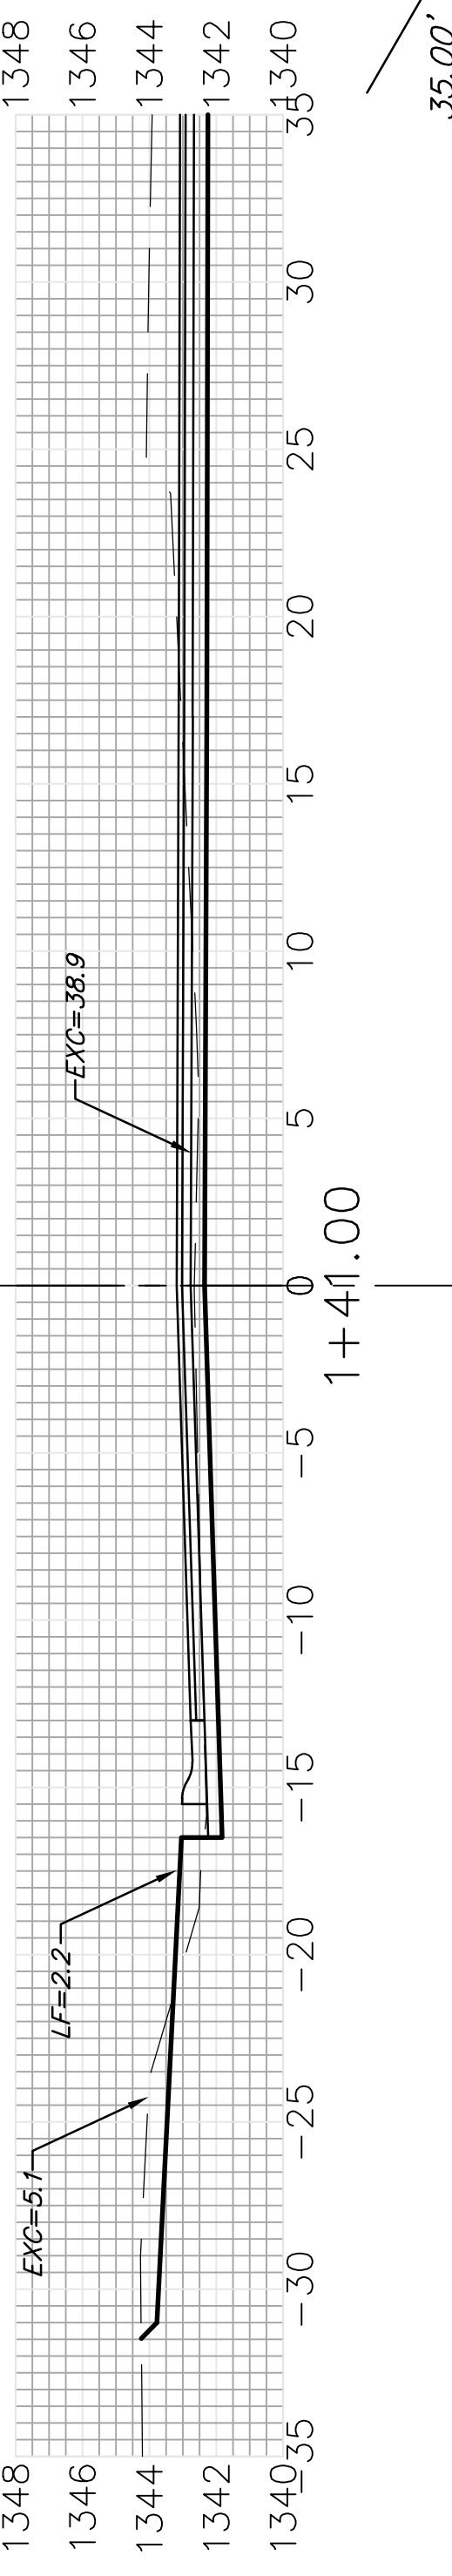


EXC = 49.5
LF = 2.3
CF = 0.0

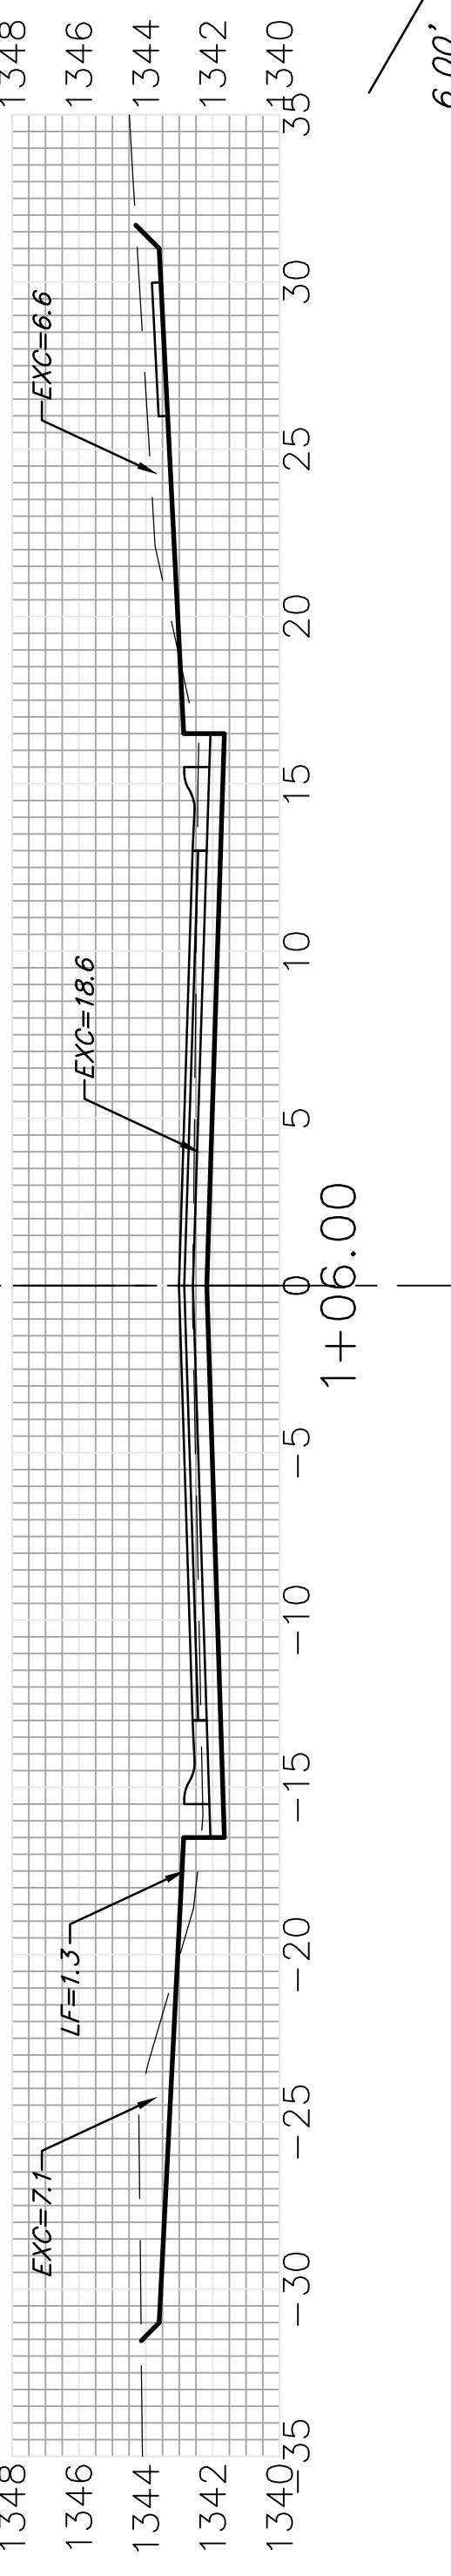

EXC = 8.3
LF = 0.1
CF = 0.0

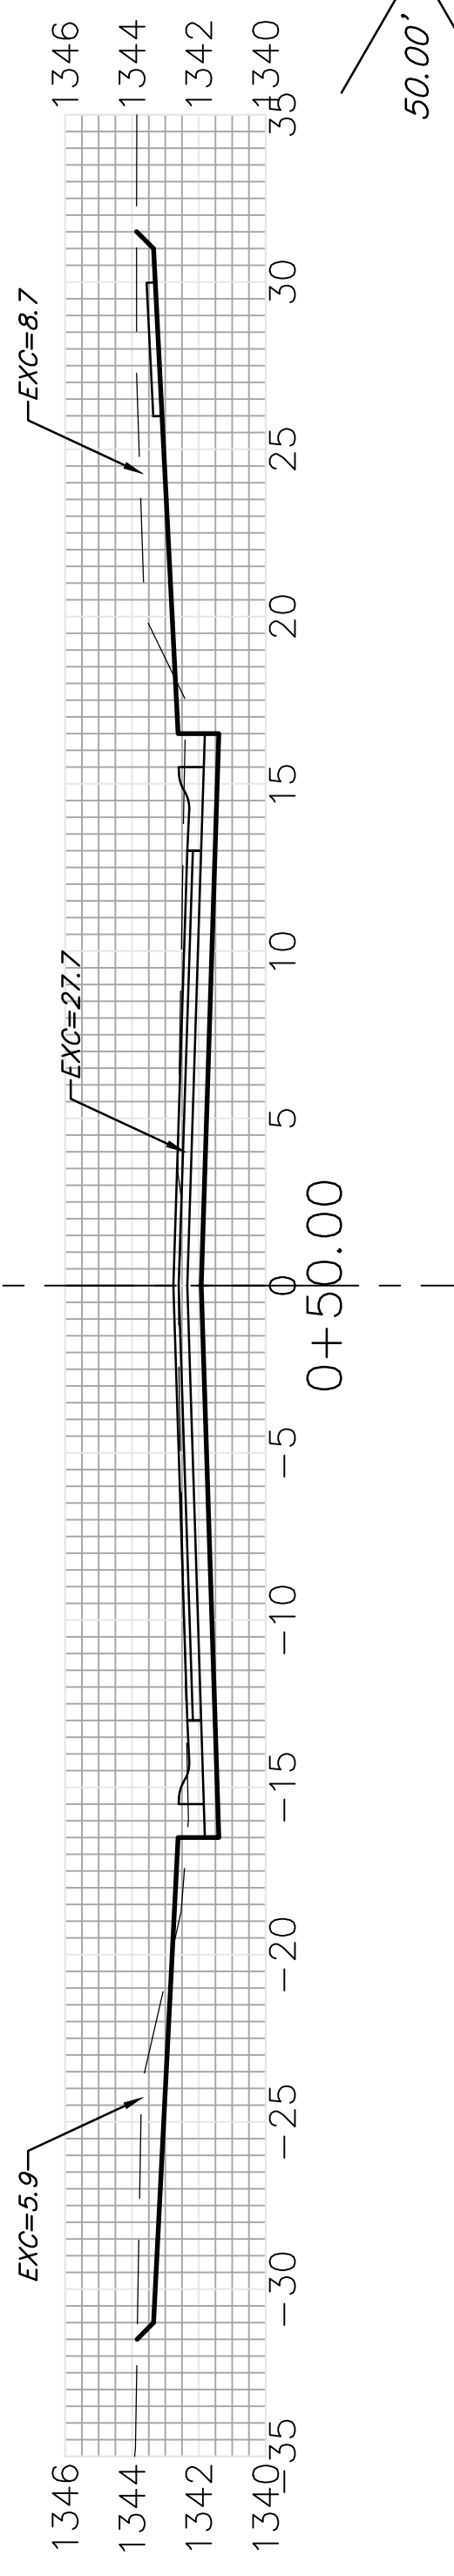

EXC = 62.3
LF = 6.7
CF = 0.0

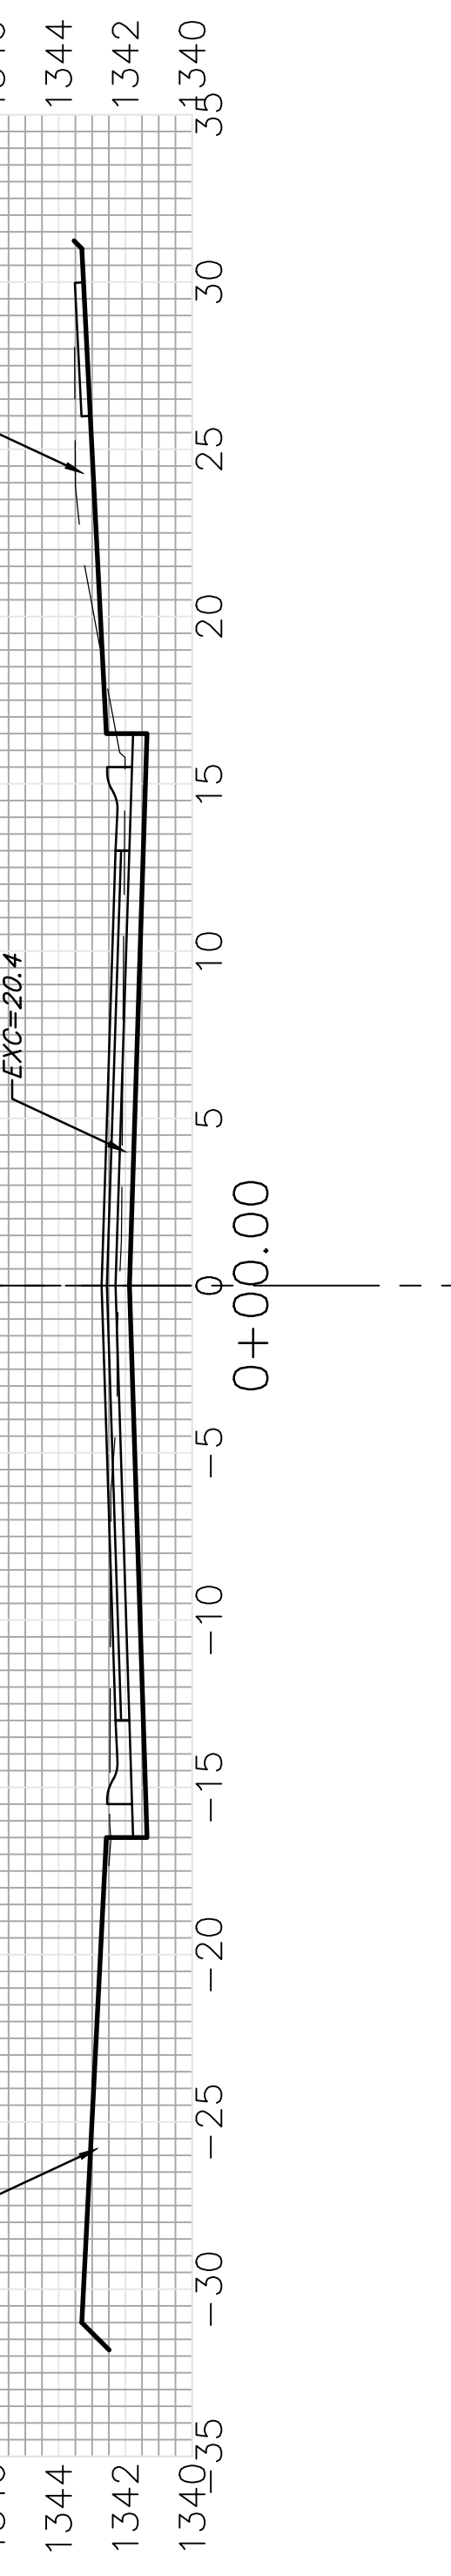

Sheet Totals
Excavation = 392.8 C.Y.
Loose Fill = 72.7 C.Y.
Compacted Fill = 0.0 C.Y.

