




EXC = 18.8
LF = 2.0
CF = 0.0
20.07'

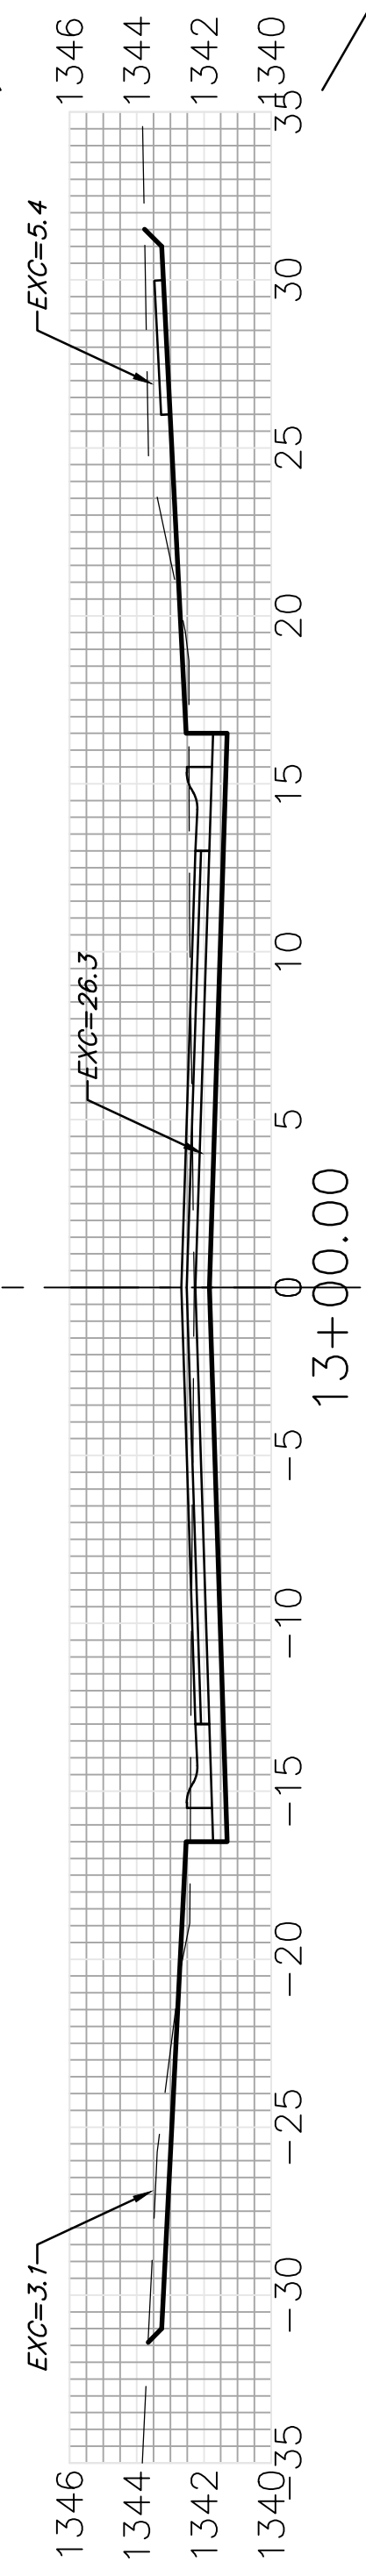

EXC = 52.2
LF = 3.1
CF = 0.0
50.00'

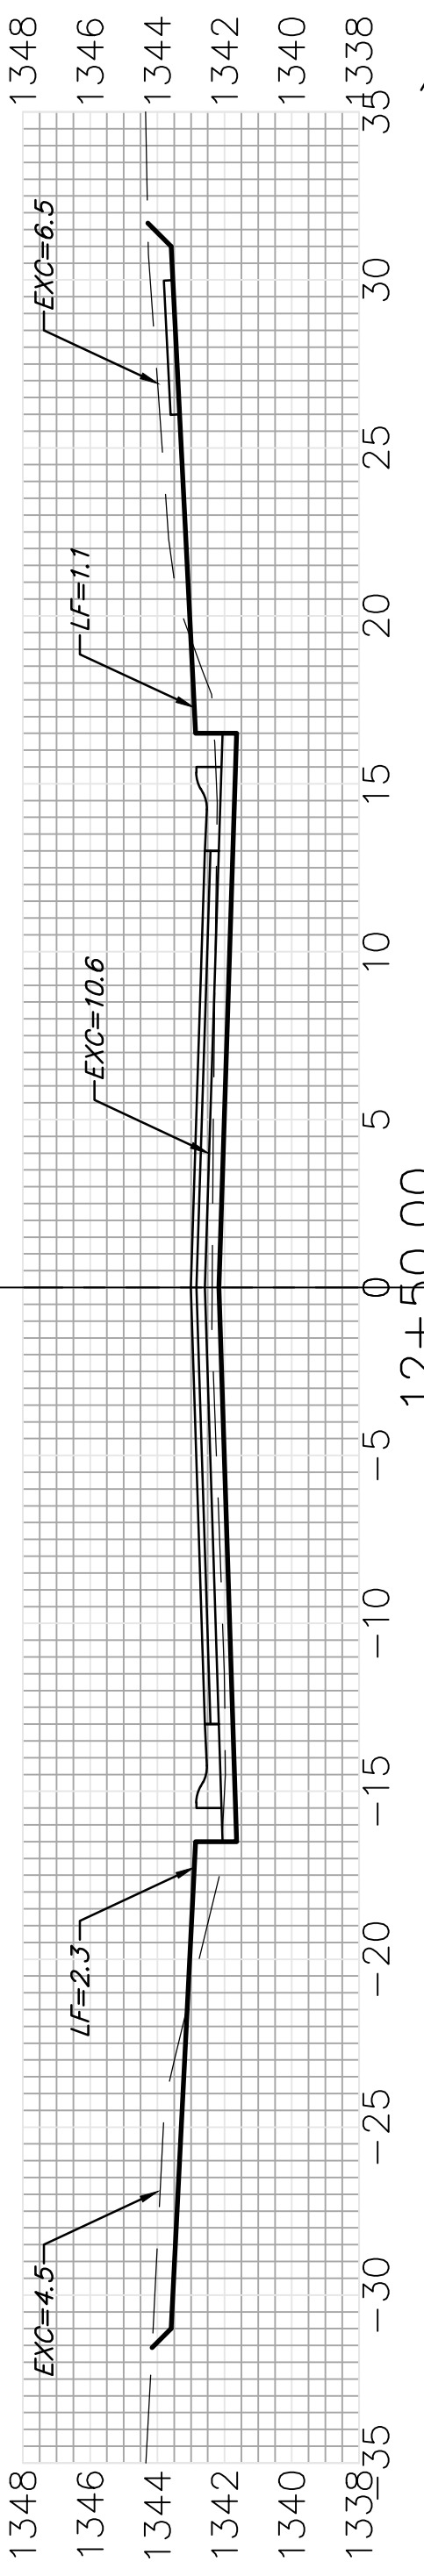

EXC = 16.5
LF = 3.4
CF = 0.0
26.43'

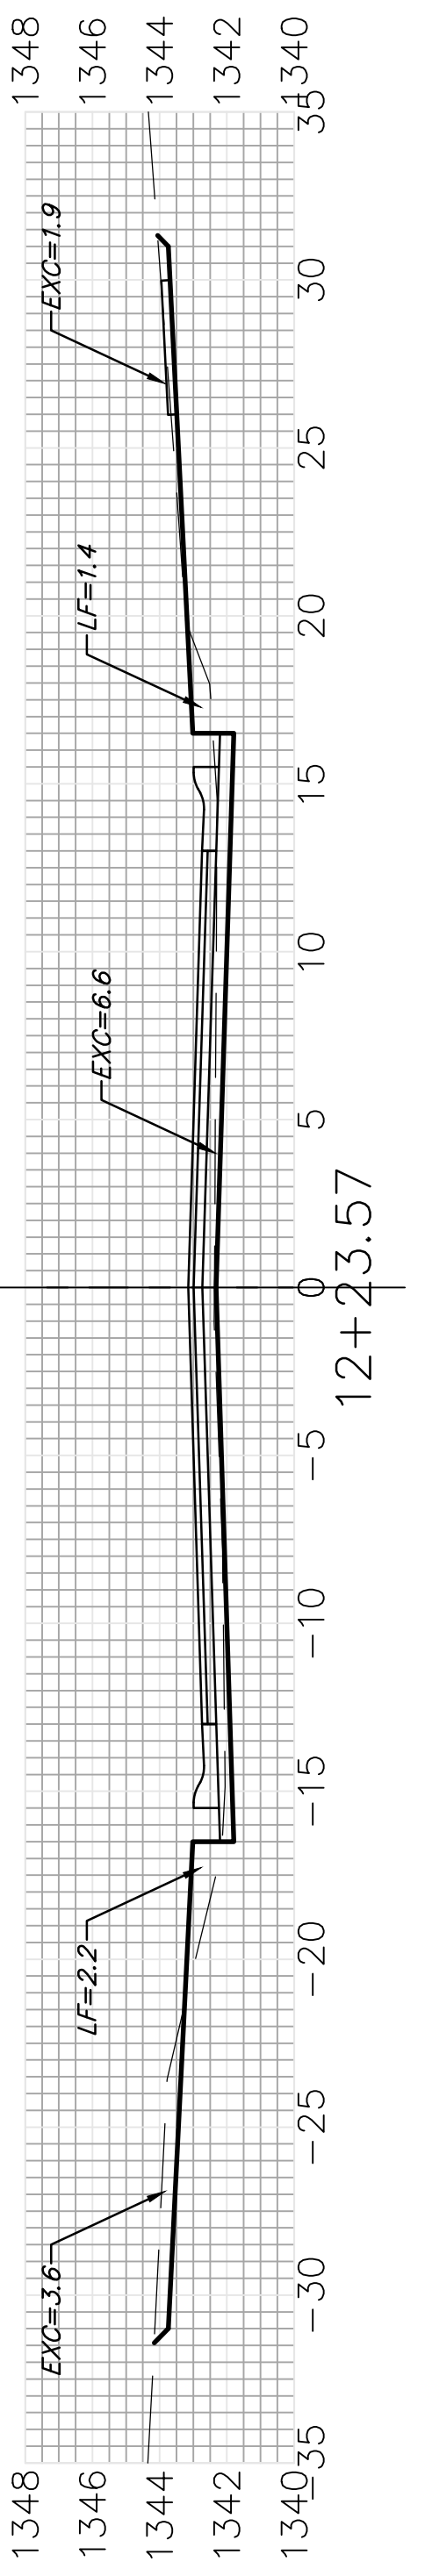

Sheet Totals
Excavation = 87.5 C.Y.
Loose Fill = 8.5 C.Y.
Compacted Fill = 0.0 C.Y.

	Baughman Company, P.A. 315 Ellis St. Wichita, KS 67211 F 316-262-7271 F 316-262-0149	
	ENGINEERING SURVEYING PLANNING LANDSCAPE ARCHITECTURE	PROJECT NUMBER
SHEET		27 OF 32

Str Plans.dwg