




20.15' $\begin{matrix} EXC = 40.0 \\ LF = 0.0 \\ CF = 0.0 \end{matrix}$

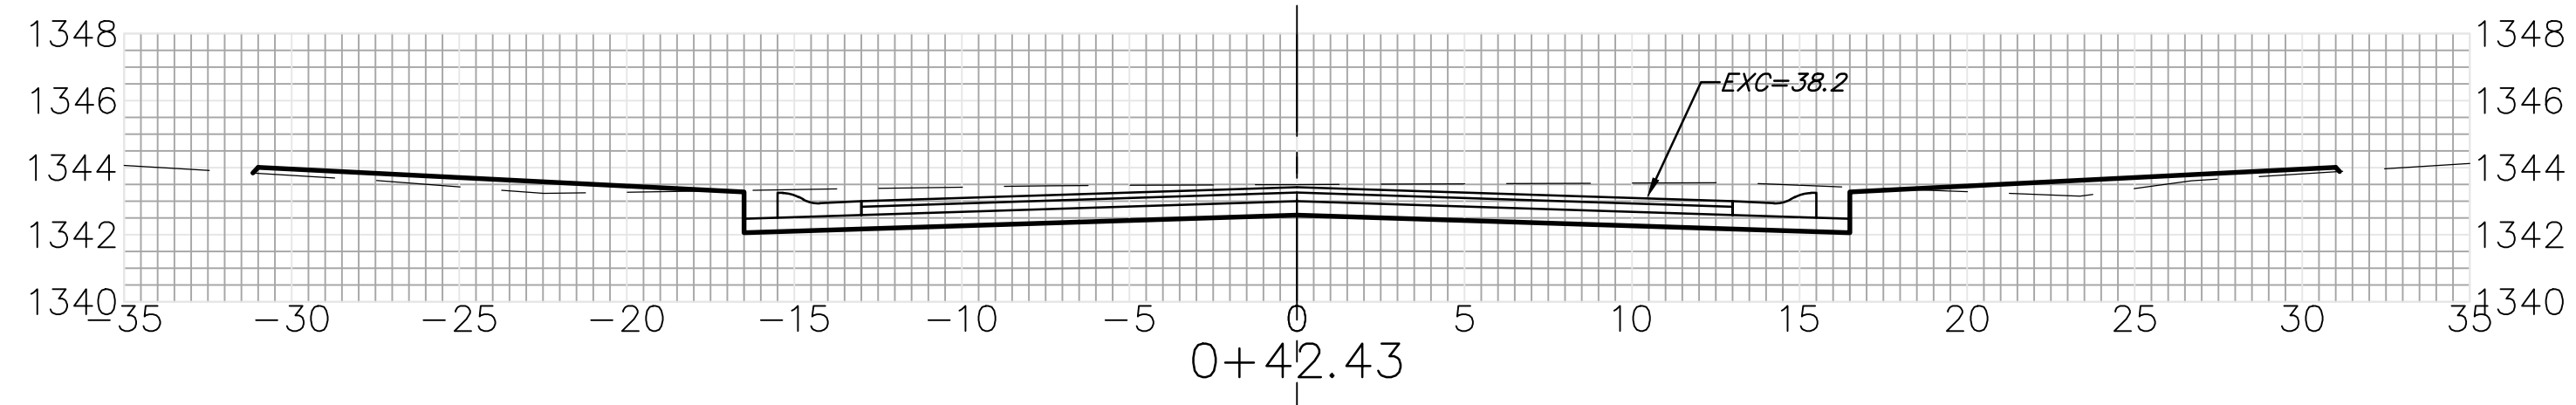


15.43' $\begin{matrix} EXC = 19.1 \\ LF = 0.0 \\ CF = 0.0 \end{matrix}$

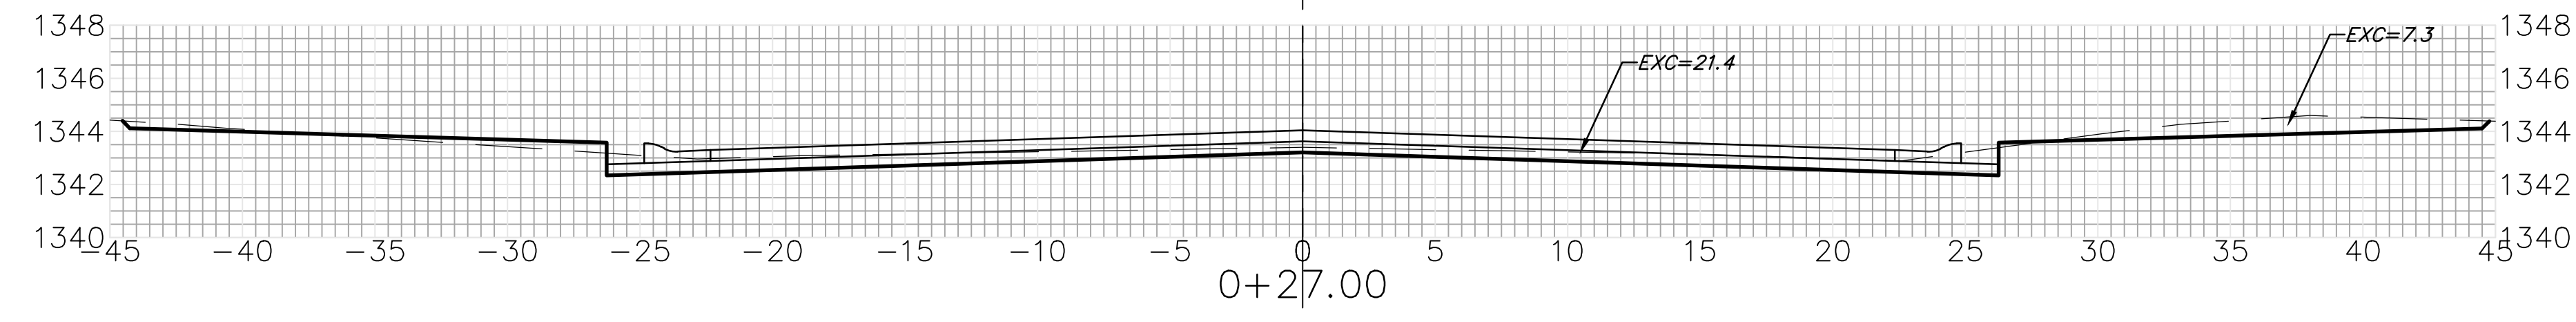


27.00' $\begin{matrix} EXC = 35.6 \\ LF = 0.0 \\ CF = 0.0 \end{matrix}$

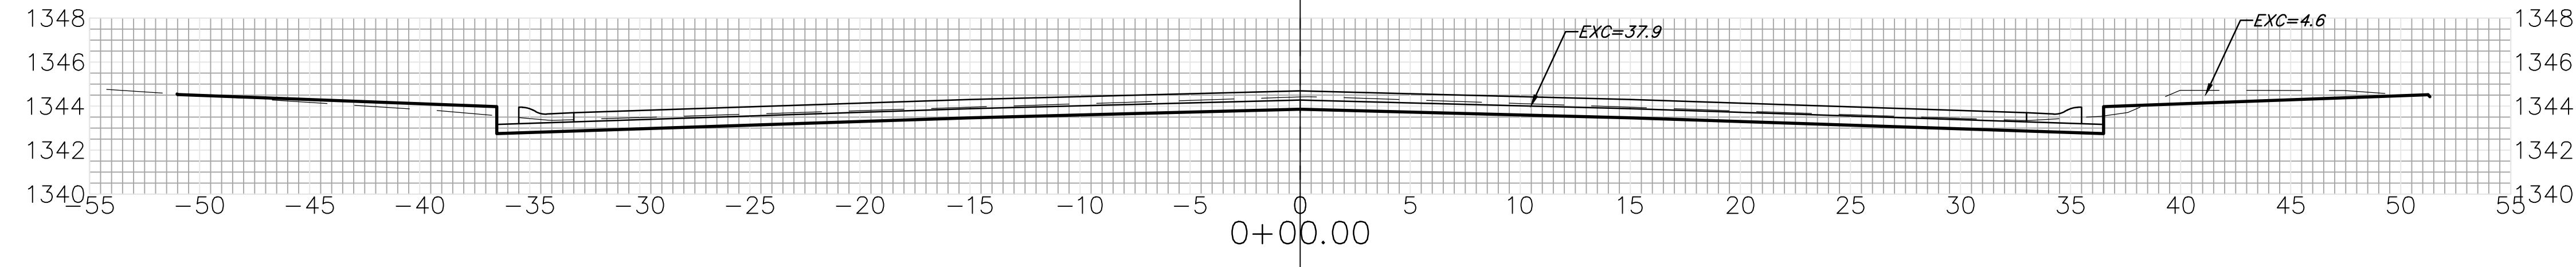


15.00' $\begin{matrix} EXC = 20.3 \\ LF = 0.0 \\ CF = 0.0 \end{matrix}$

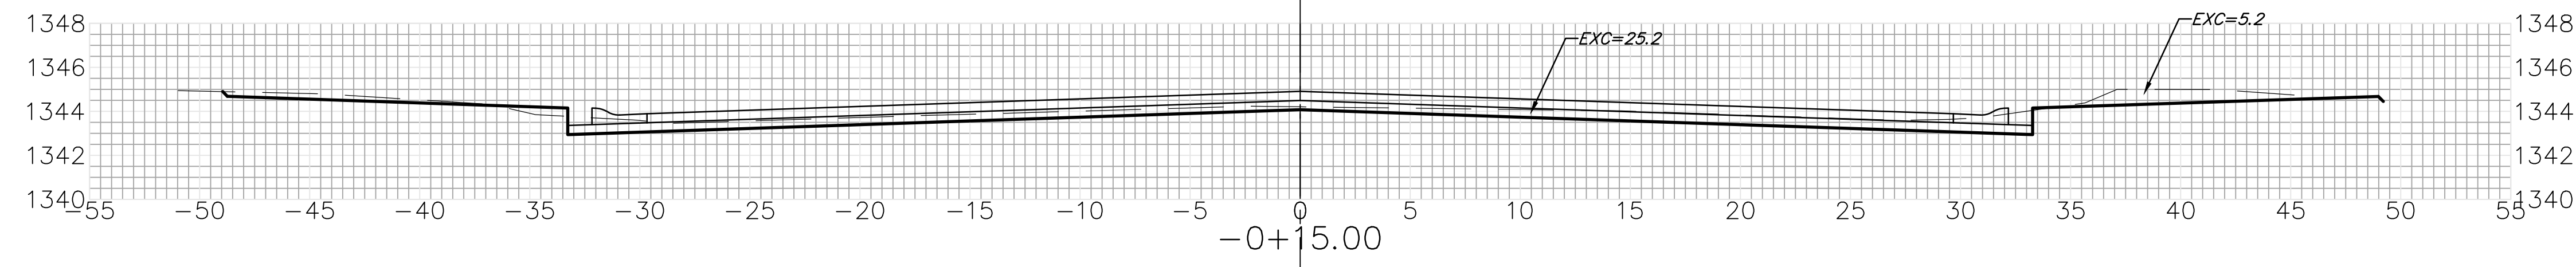

20.00' $\begin{matrix} EXC = 16.6 \\ LF = 0.0 \\ CF = 0.0 \end{matrix}$

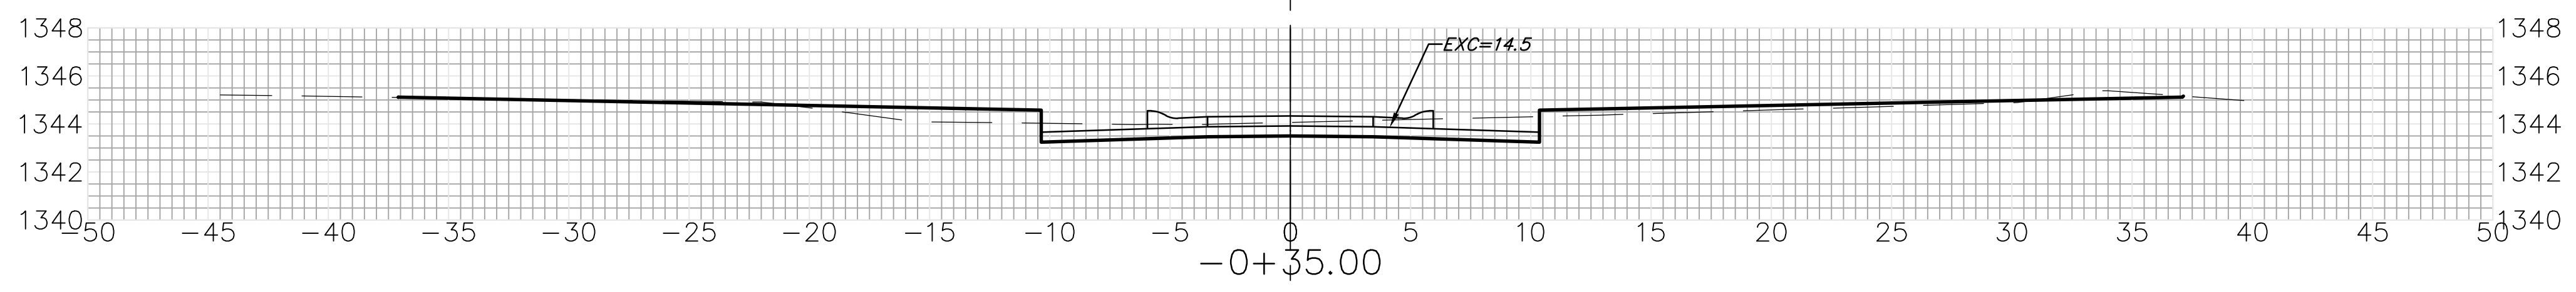

17.00' $\begin{matrix} EXC = 4.6 \\ LF = 0.0 \\ CF = 0.0 \end{matrix}$

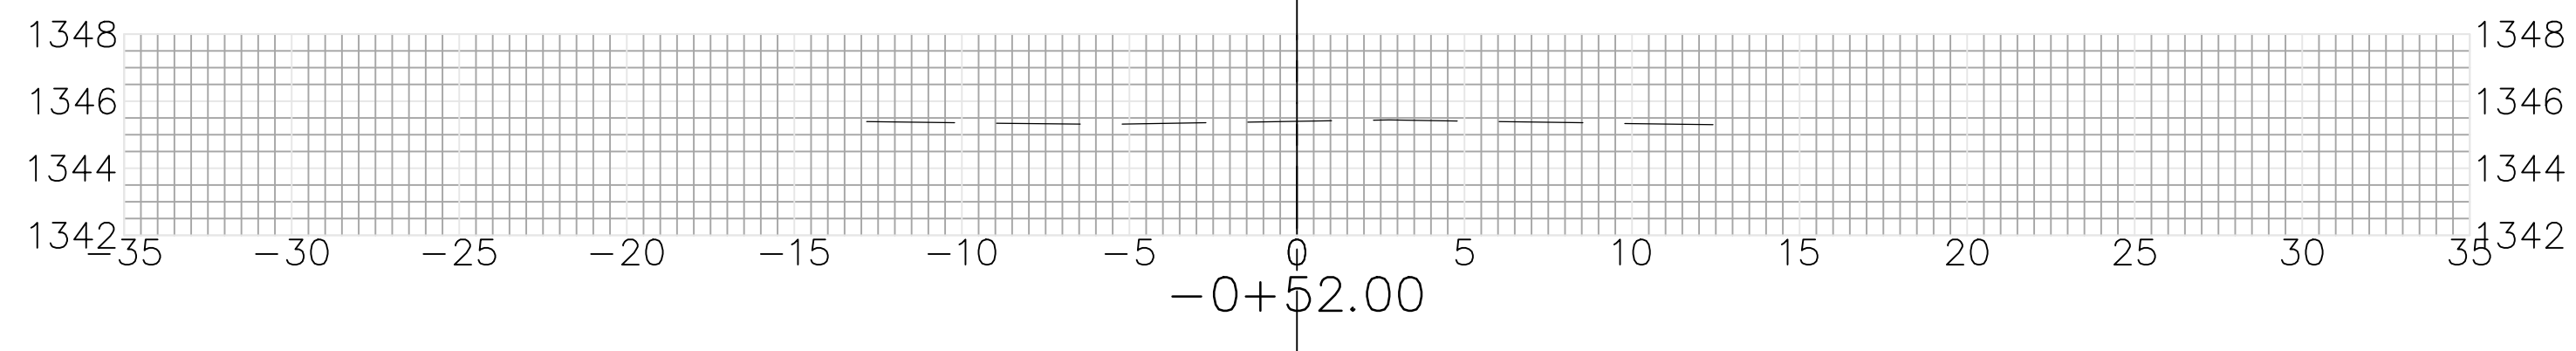

Sheet Totals
 Excavation = 136.2 C.Y.
 Loose Fill = 0.0 C.Y.
 Compacted Fill = 0.0 C.Y.