
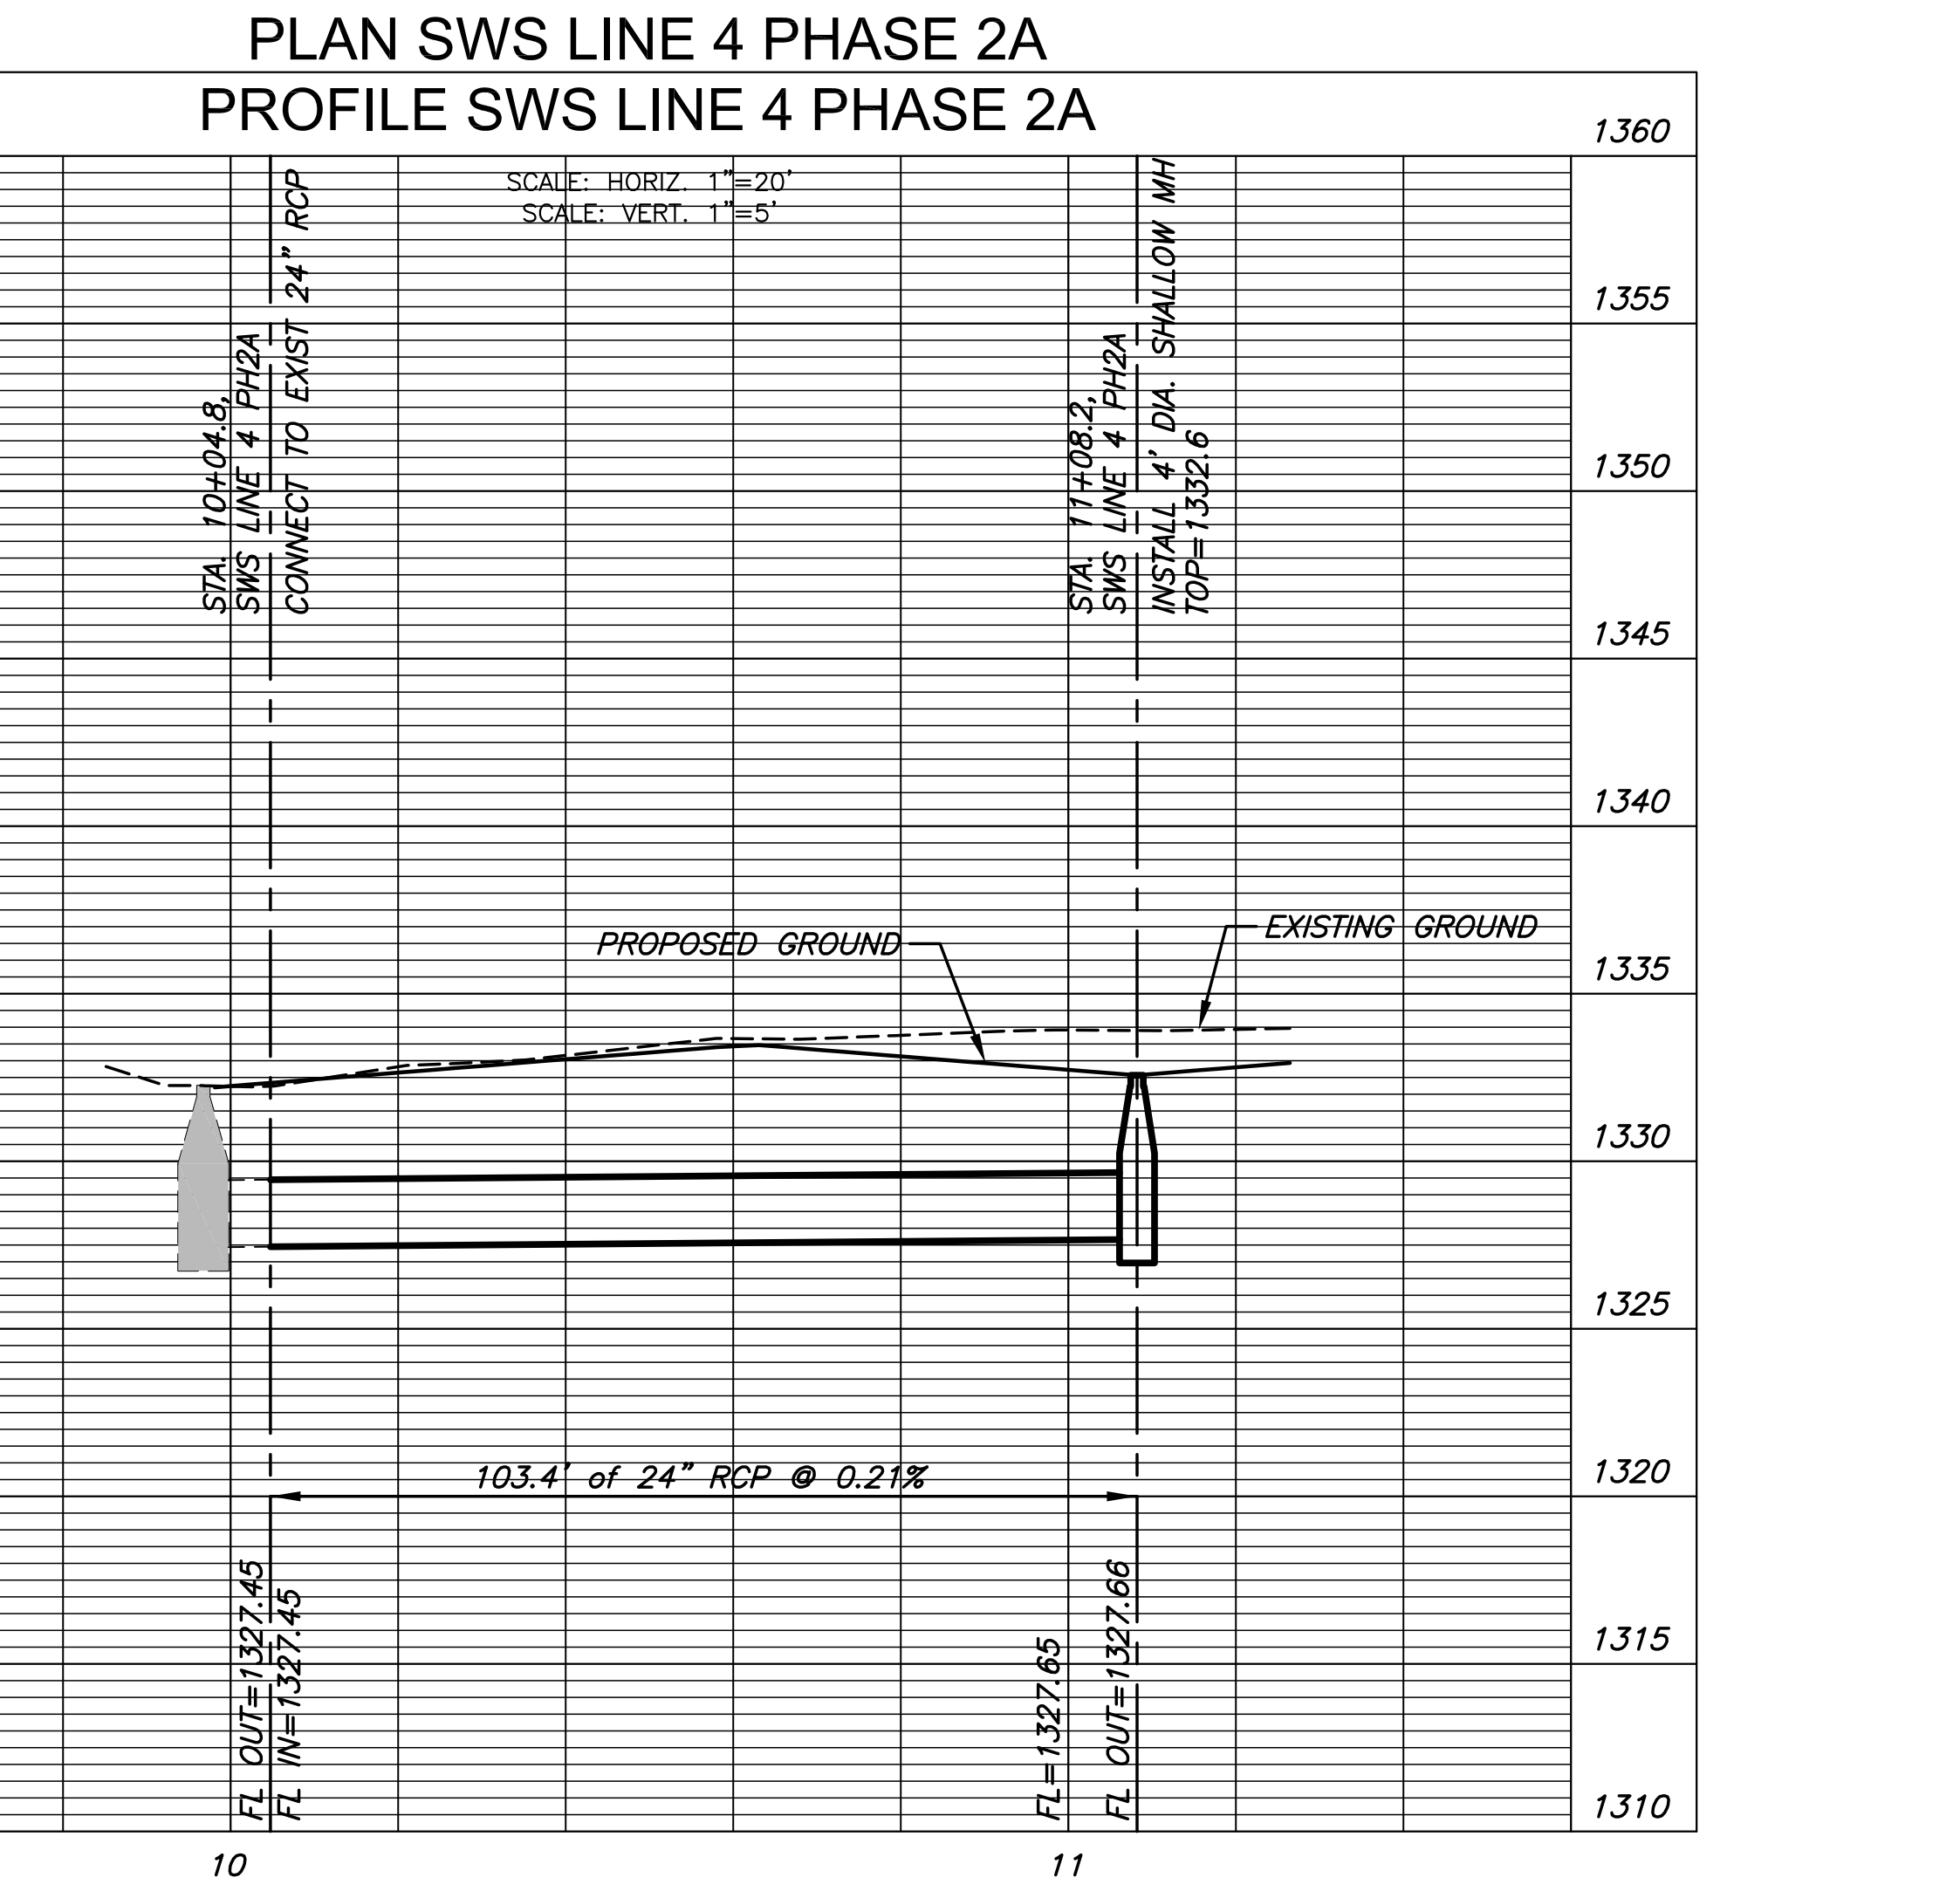
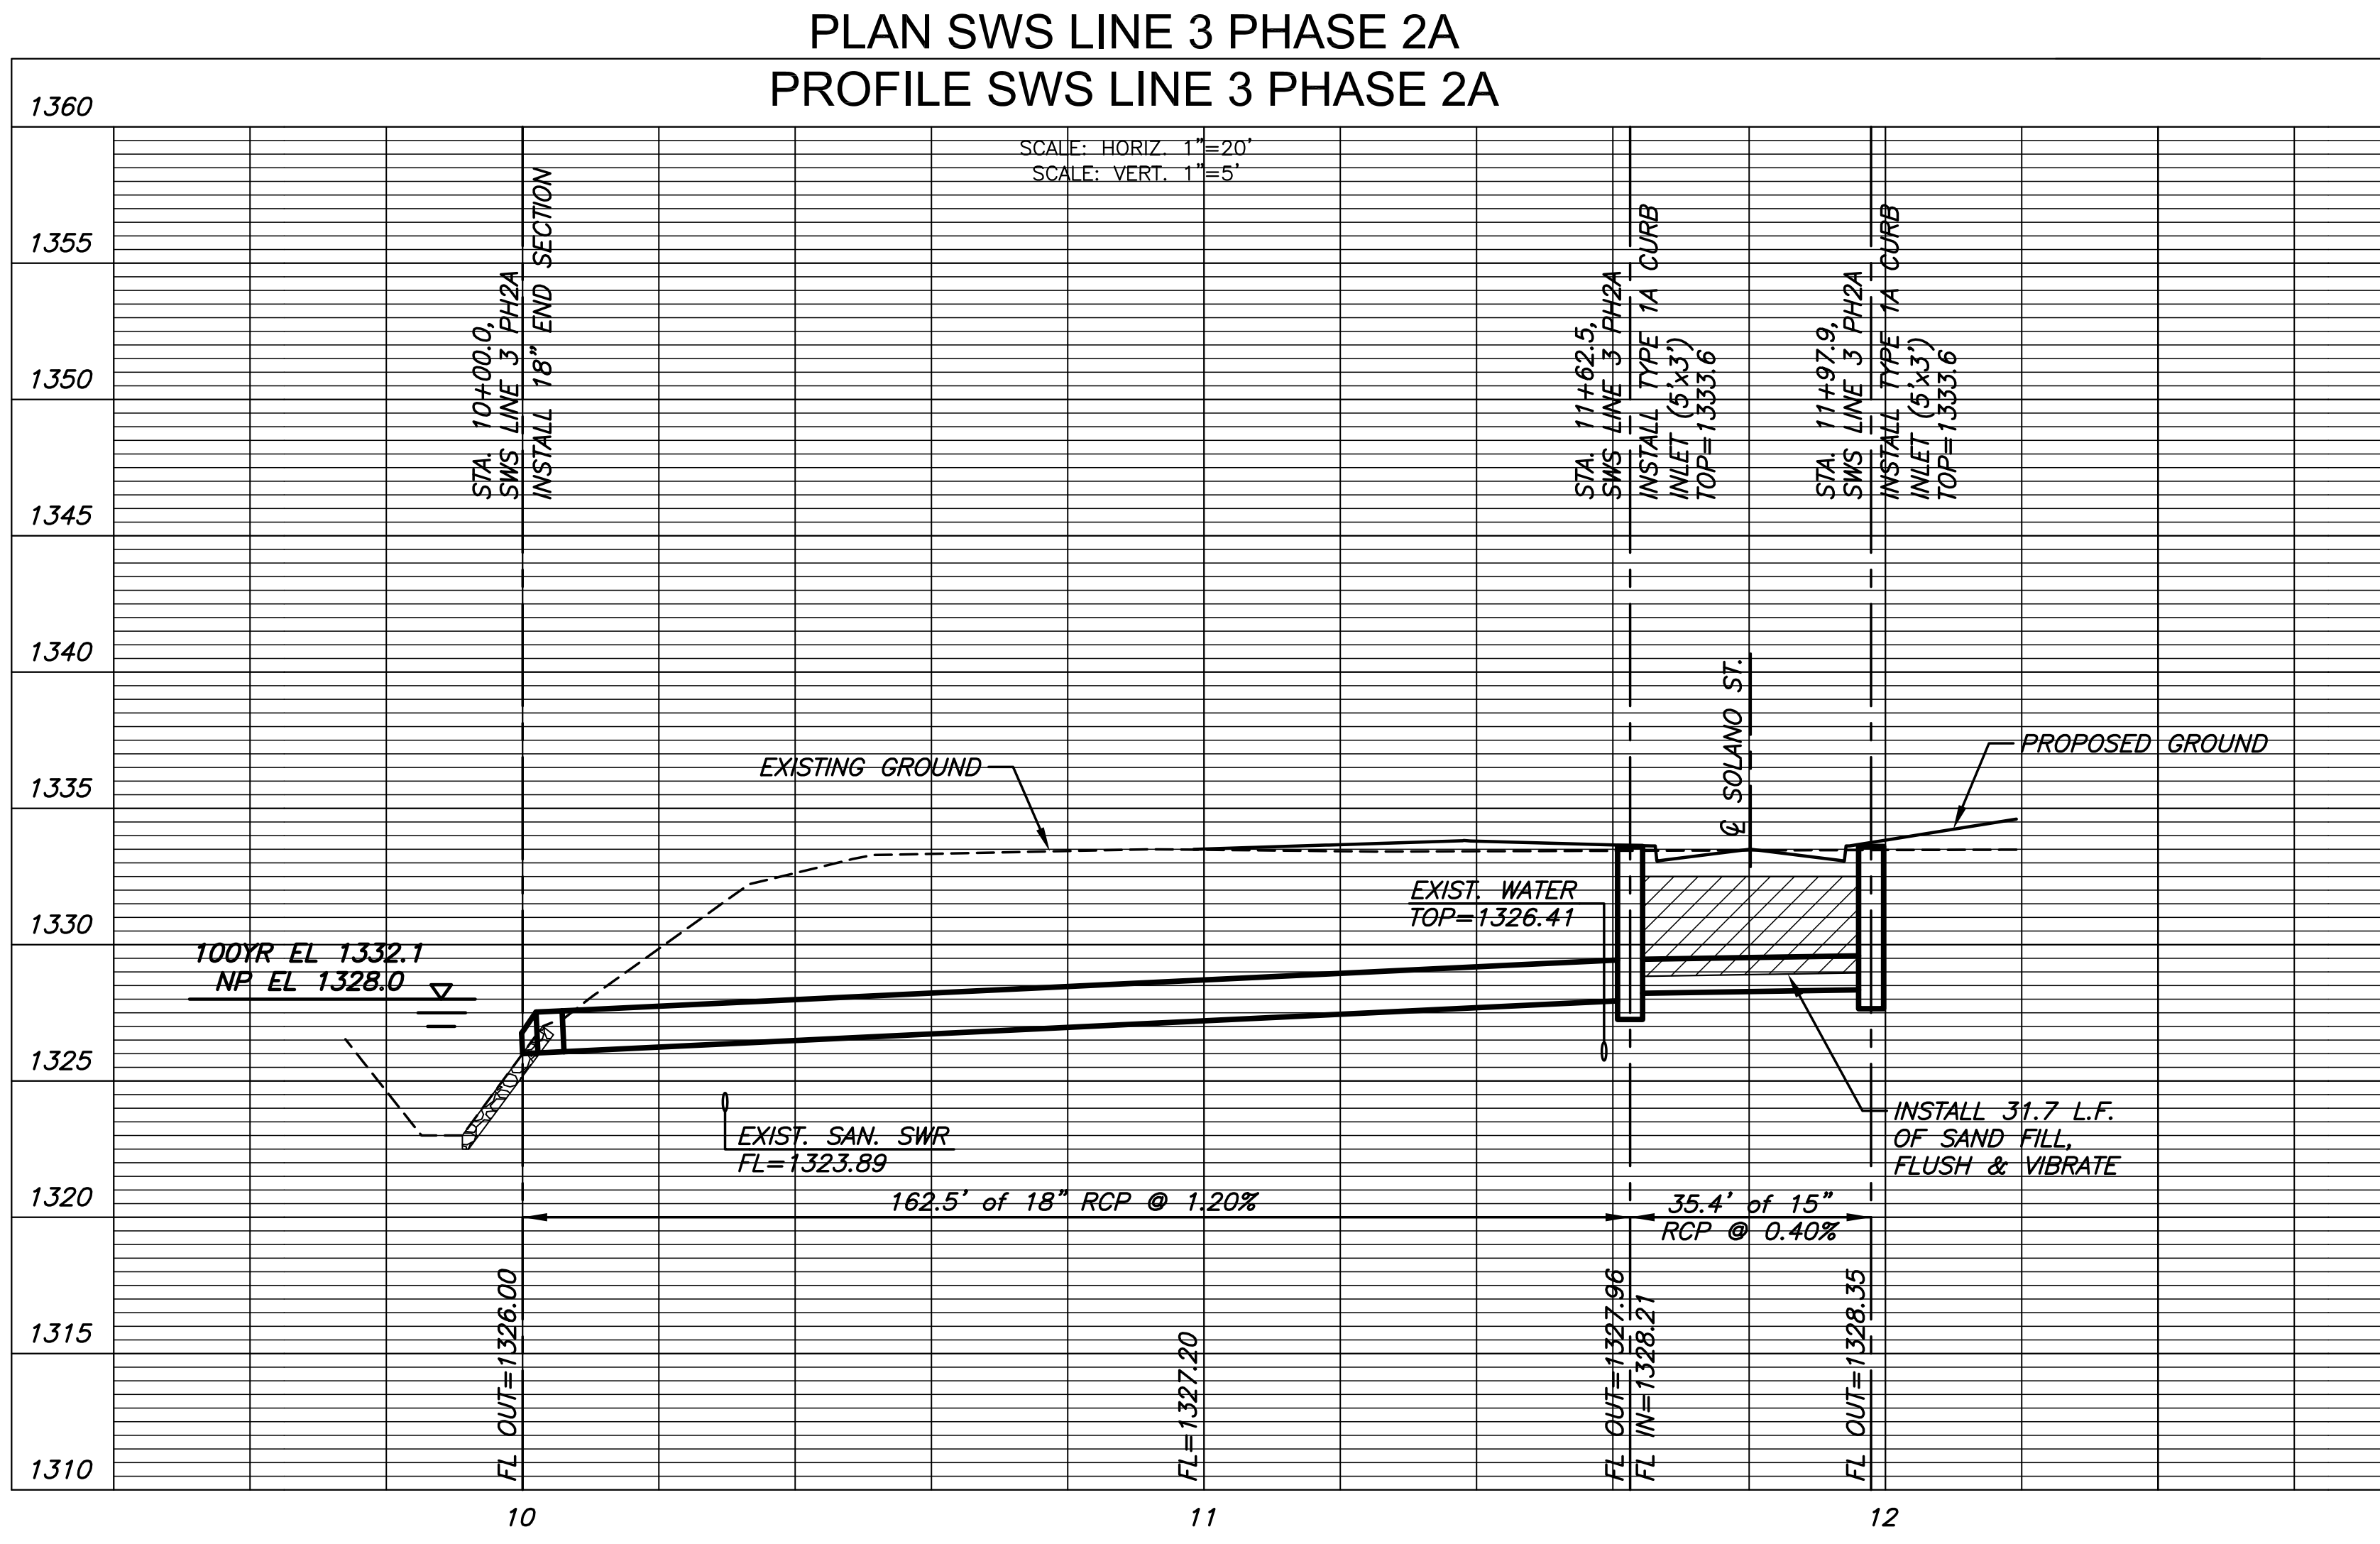
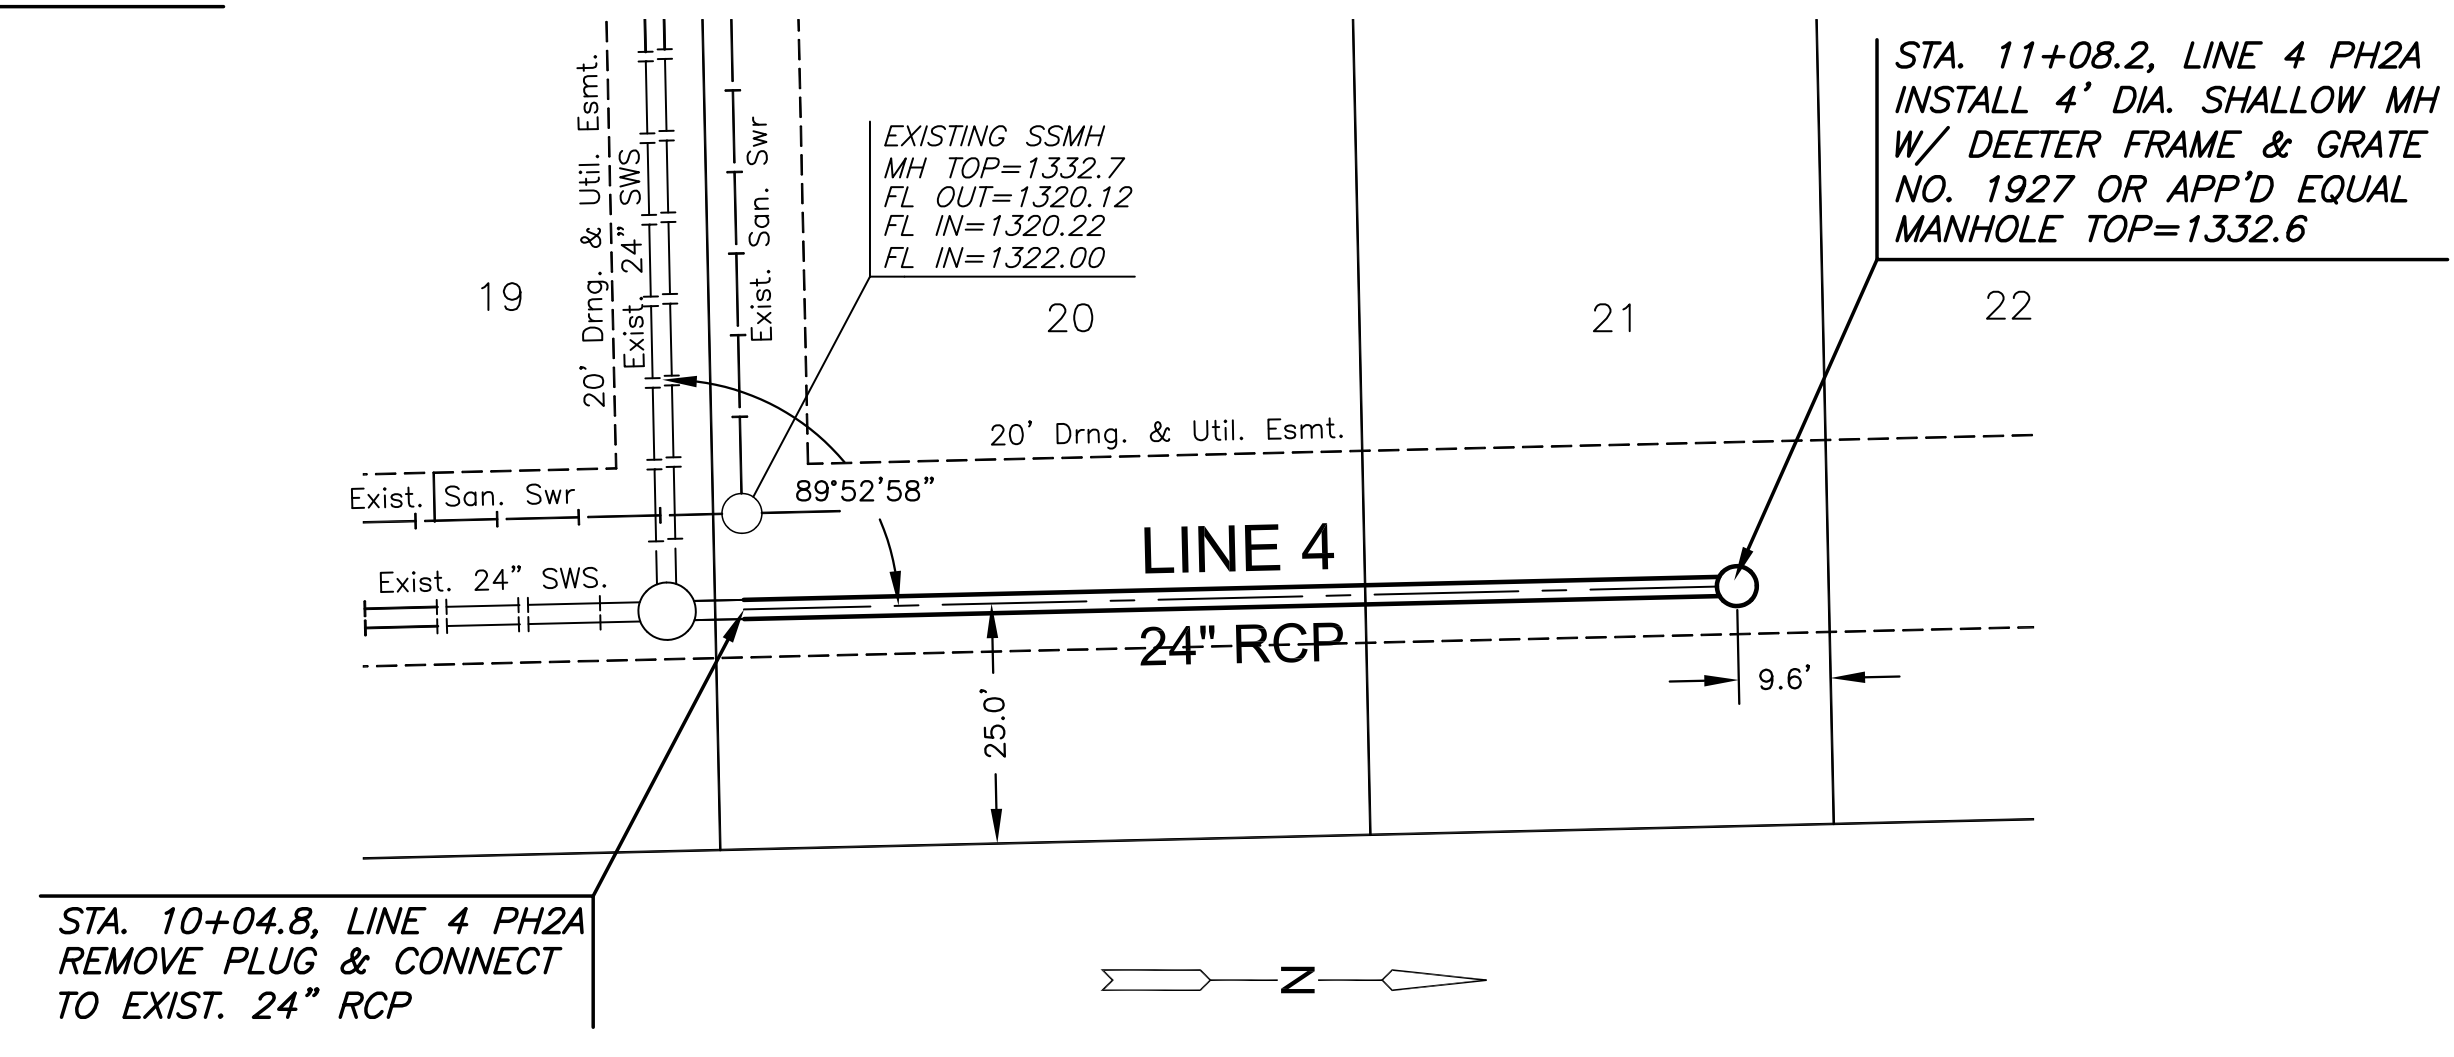


©2017 MKEC Engineering All Rights Reserved  
www.mkec.com  
These drawings and their contents, including, but not limited to, all concepts, designs, & ideas are the exclusive property of MKEC Engineering (MKEC), and may not be used or reproduced in any way without the express consent of MKEC.

<b>LINE 3 &amp; 4</b>		
PROJECT NO.	468-85073	
DATE	JUNE 2017	
SCALE	1" = 20'	
DESIGNED	DRAWN	CHECKED
DFL	RWB	GJA
NO.	REVISION	DATE
SHEET NO.		
08 OF 19		

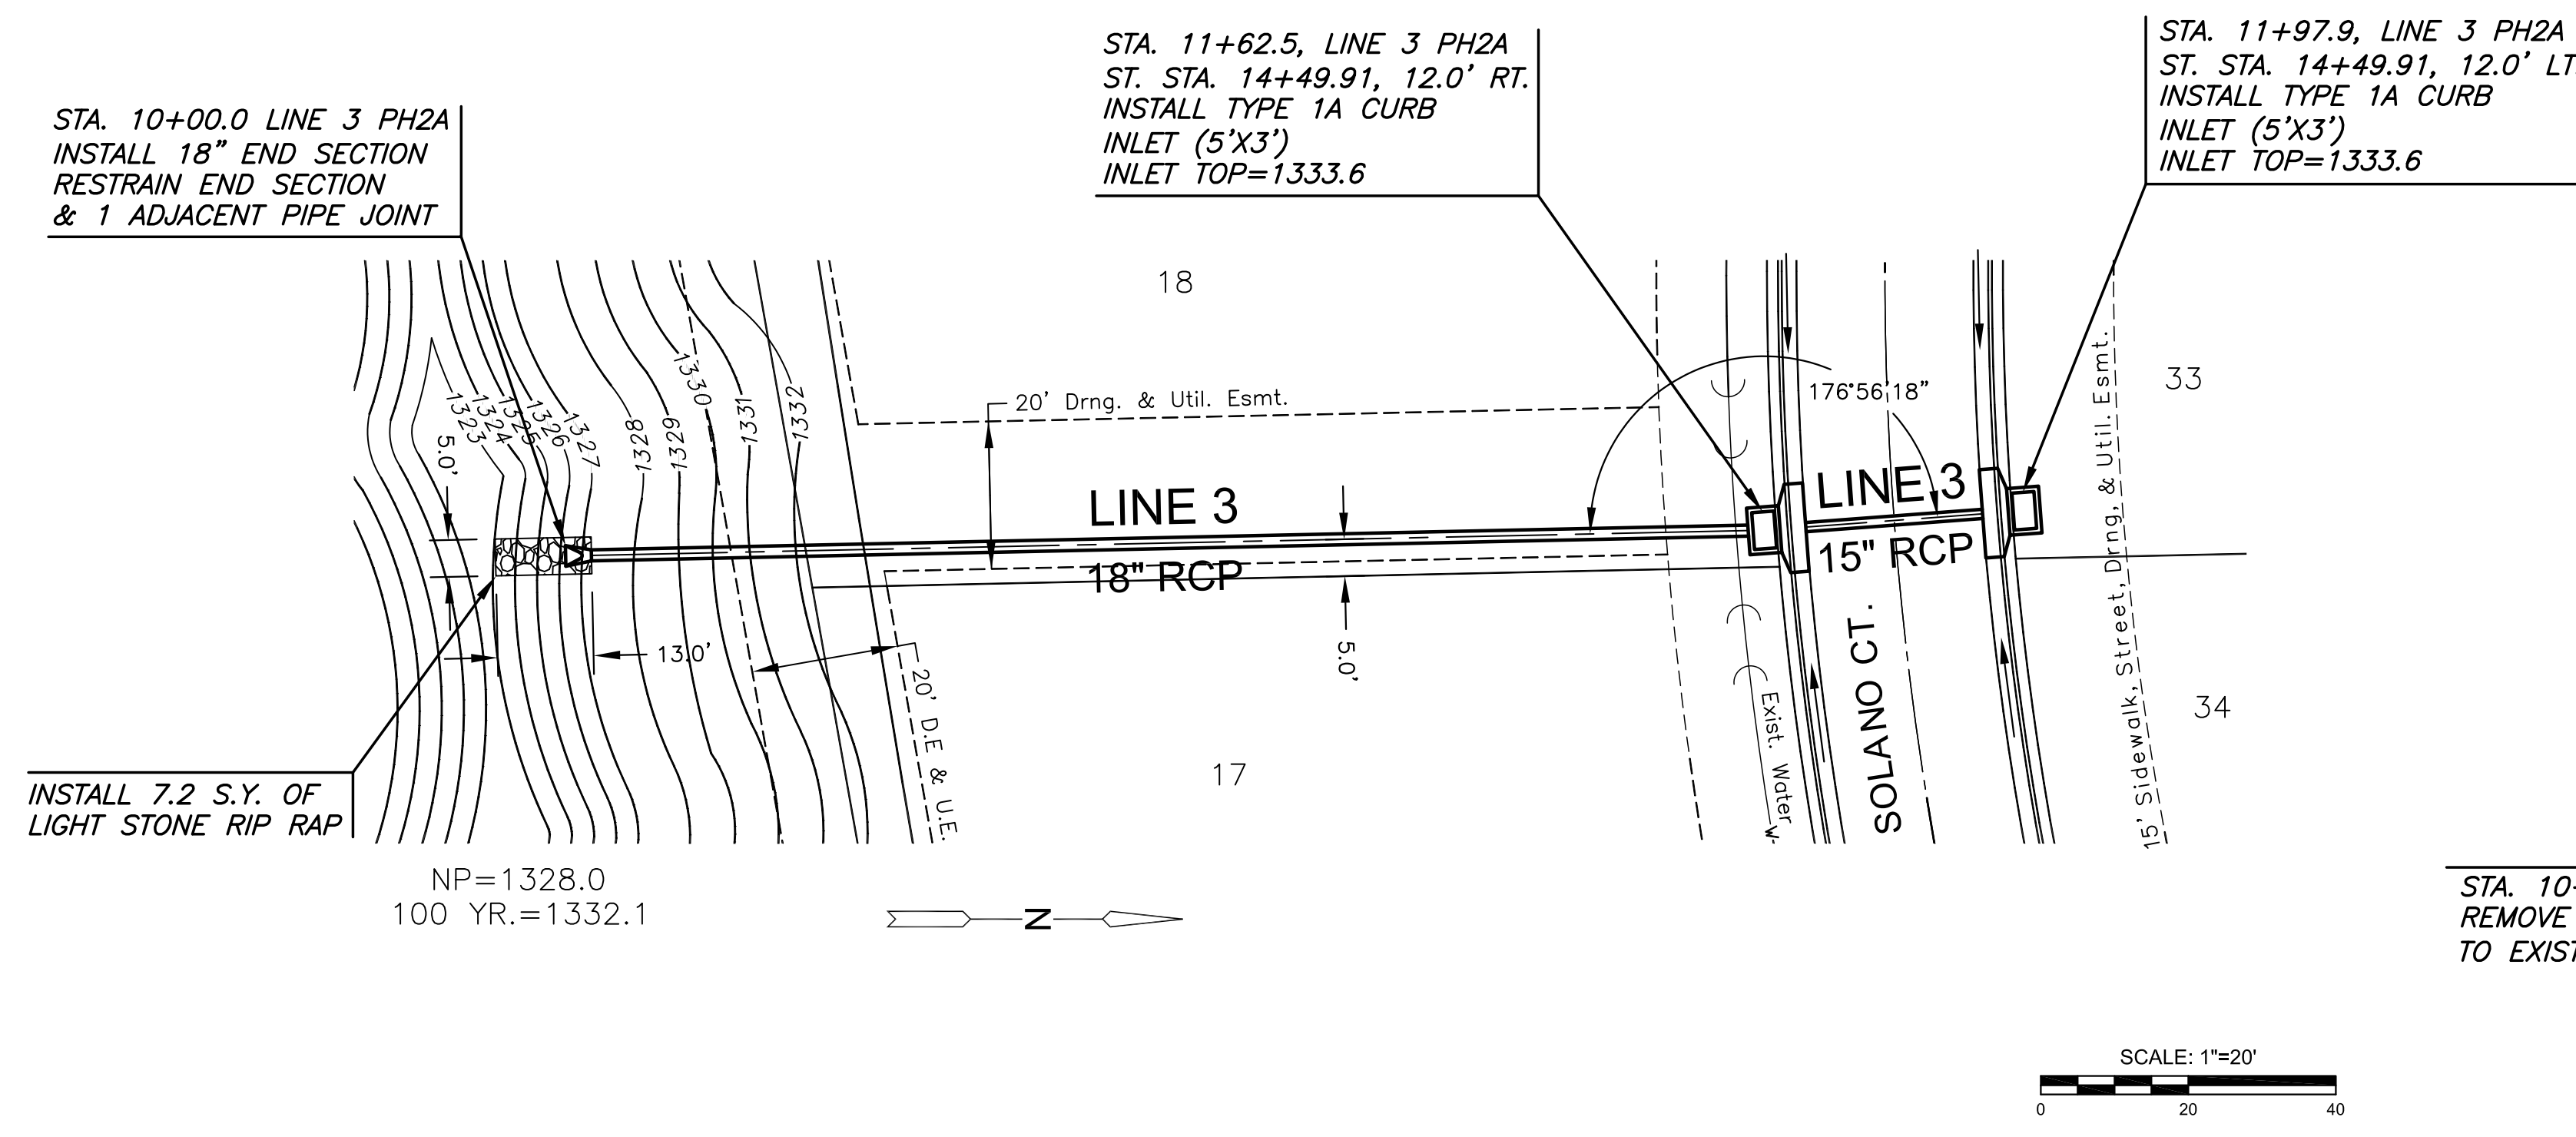

J:\PROJECTS\2017\14010482\_PREMIER\_ESTANCIA\DWG\CAD\SWR\RESIDENTIAL\PH2\14462-RES\_DP-02\_P12.DWG  
 PLOTTED: Monday, July 17, 2017 @ 03:05PM