



ESTANCIA ADDITION
ESTANCIA XSEC 3 OF 3
CROSS SECTIONS


22+78.70

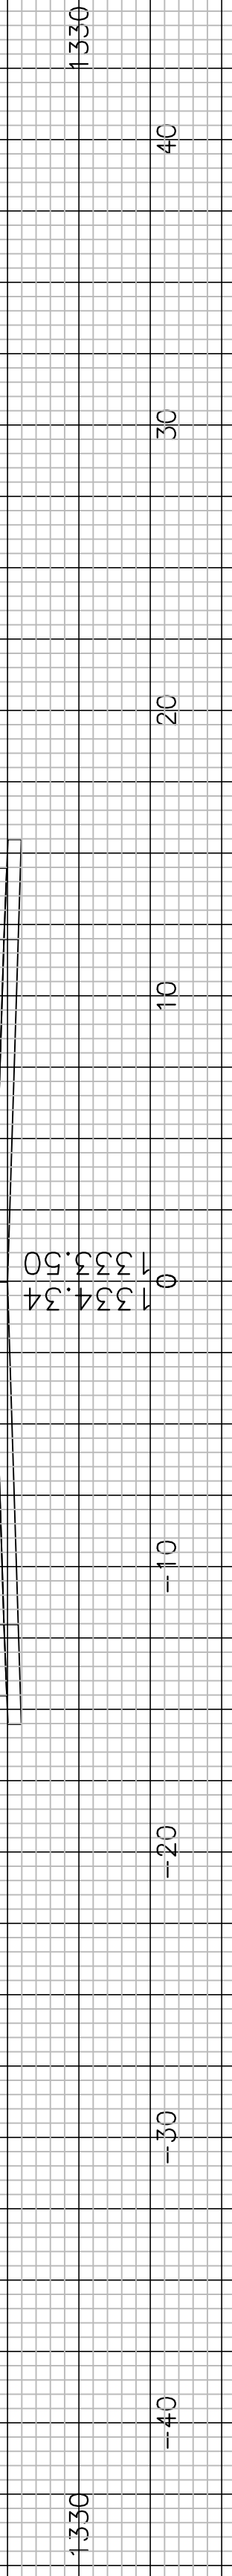


22+41.21

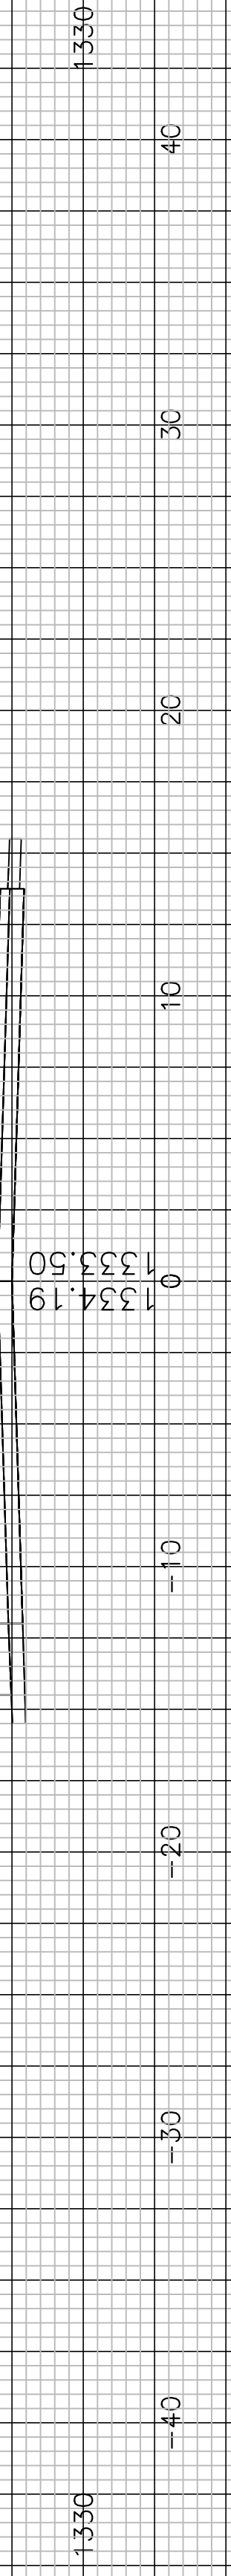


22+14.59

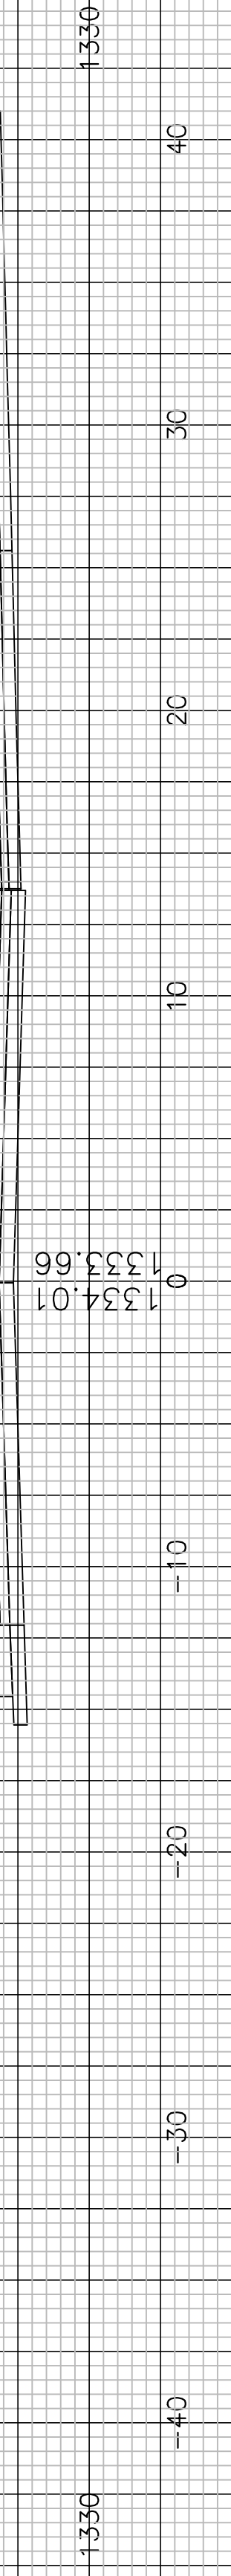

21+71.51

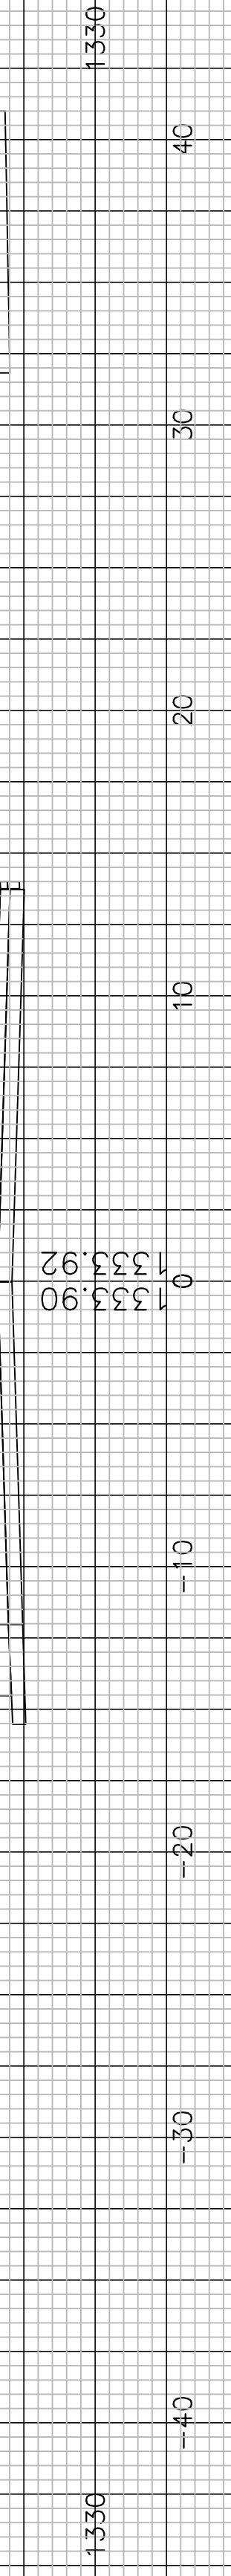

21+48.29

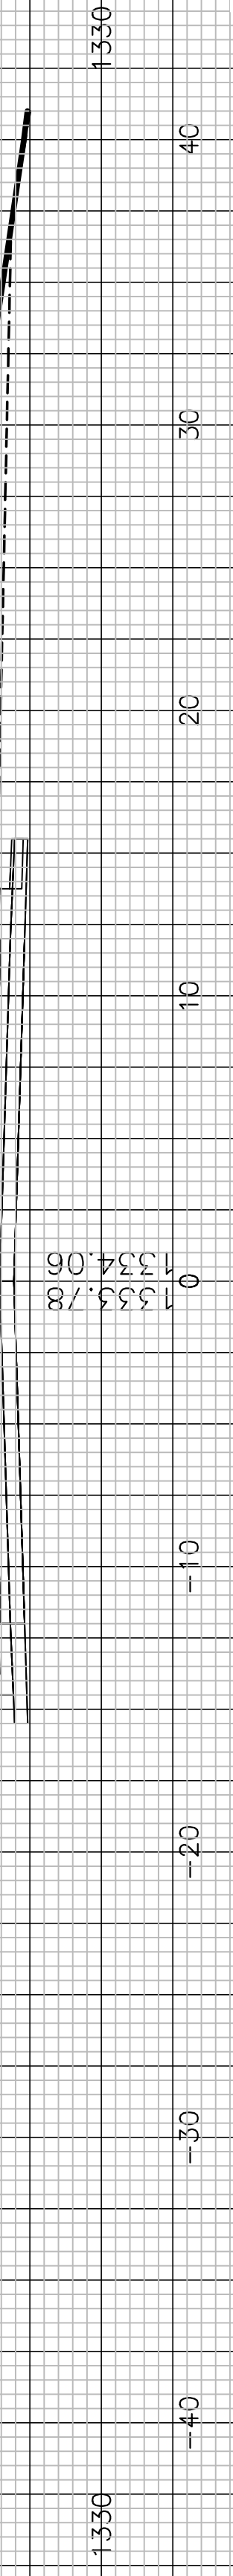

21+25.00

