



ESTANCIA ADDITION
 SOLANO XSEC 2 OF 2
 CROSS SECTIONS


24+13.25

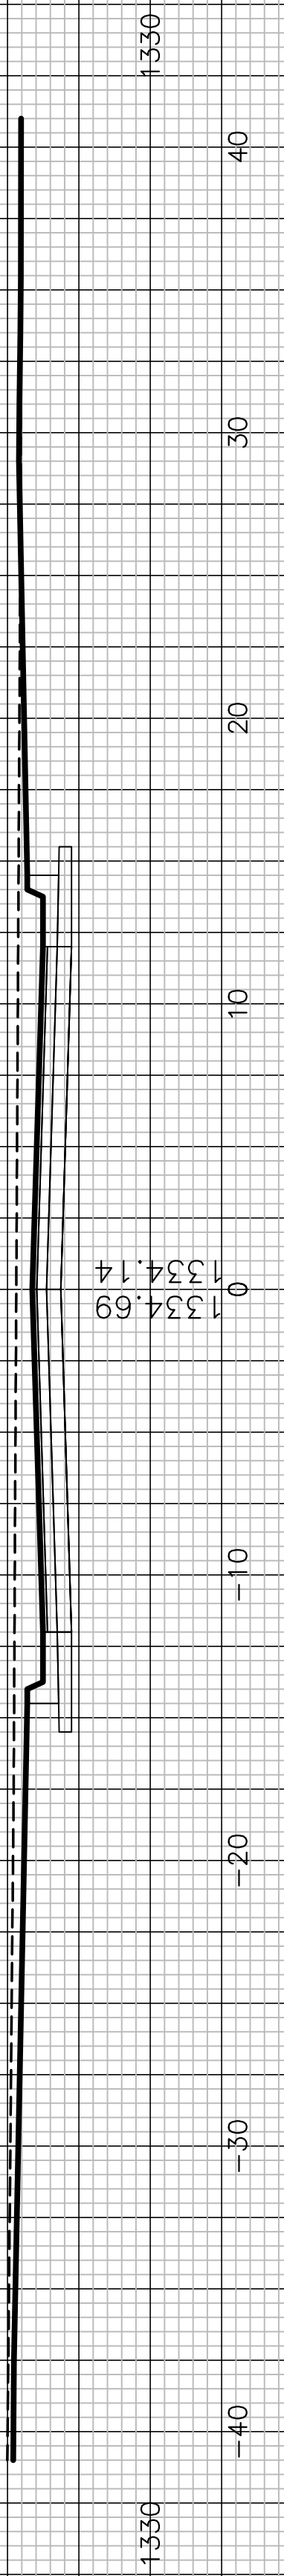


24+00.00

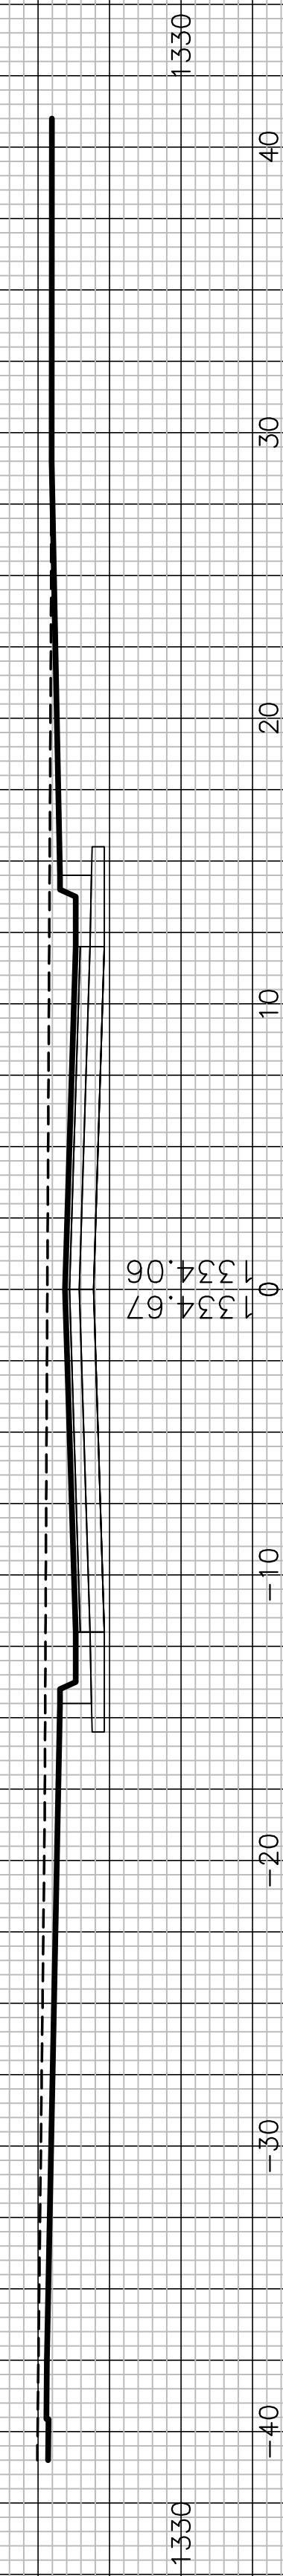


23+50.00

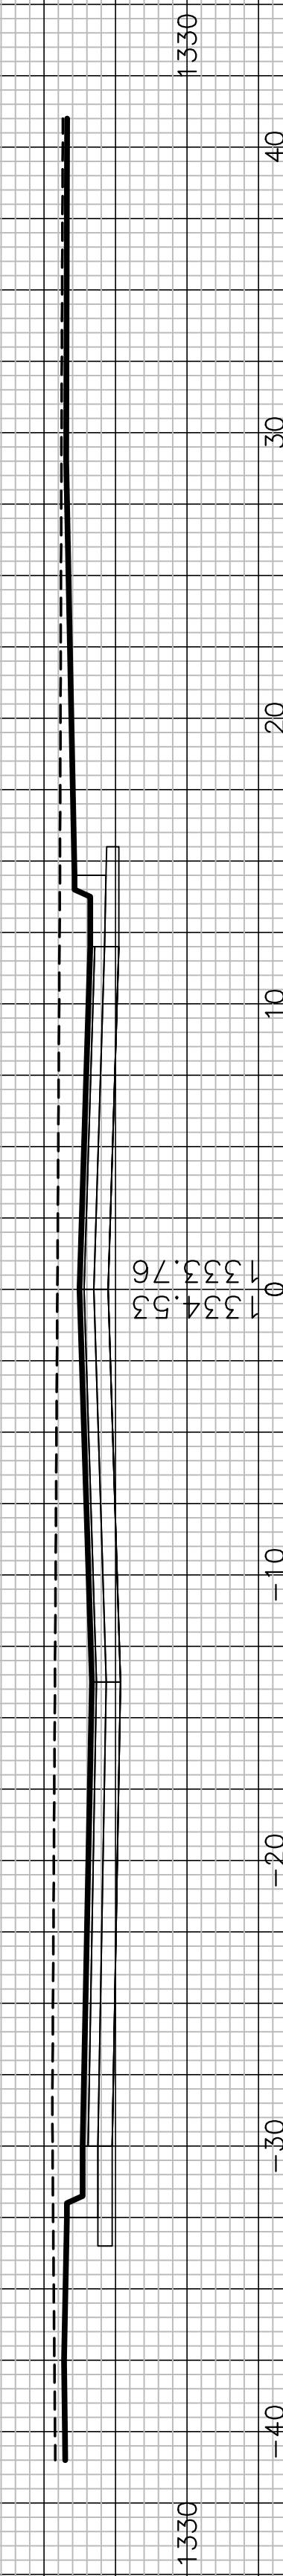


23+00.00

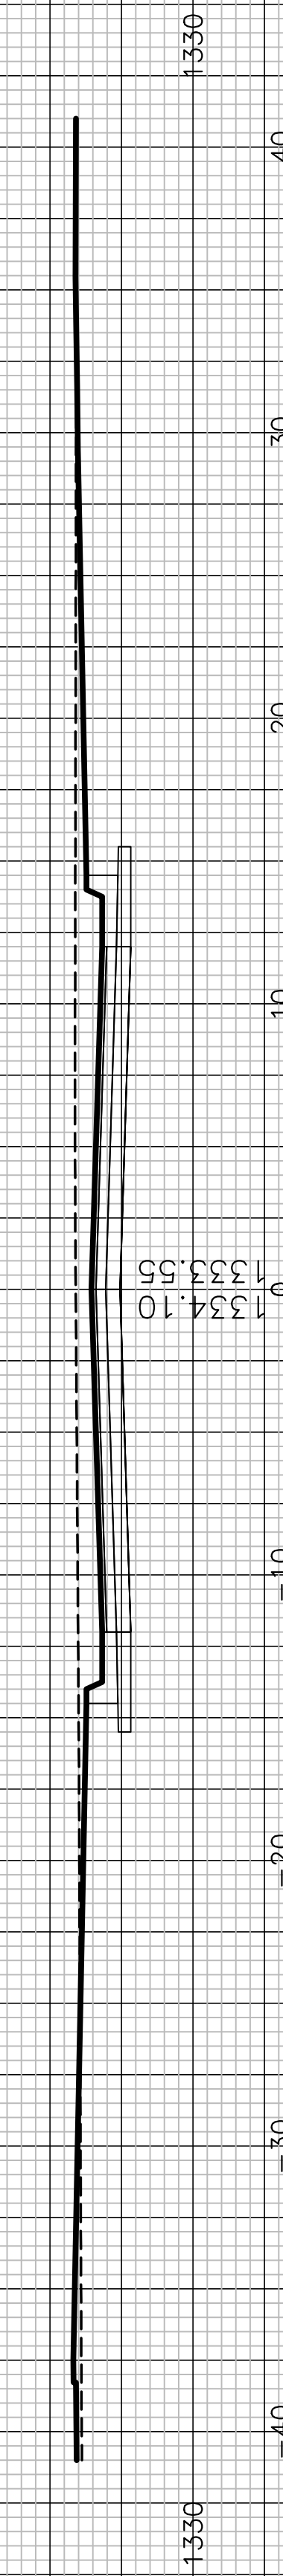

22+60.36

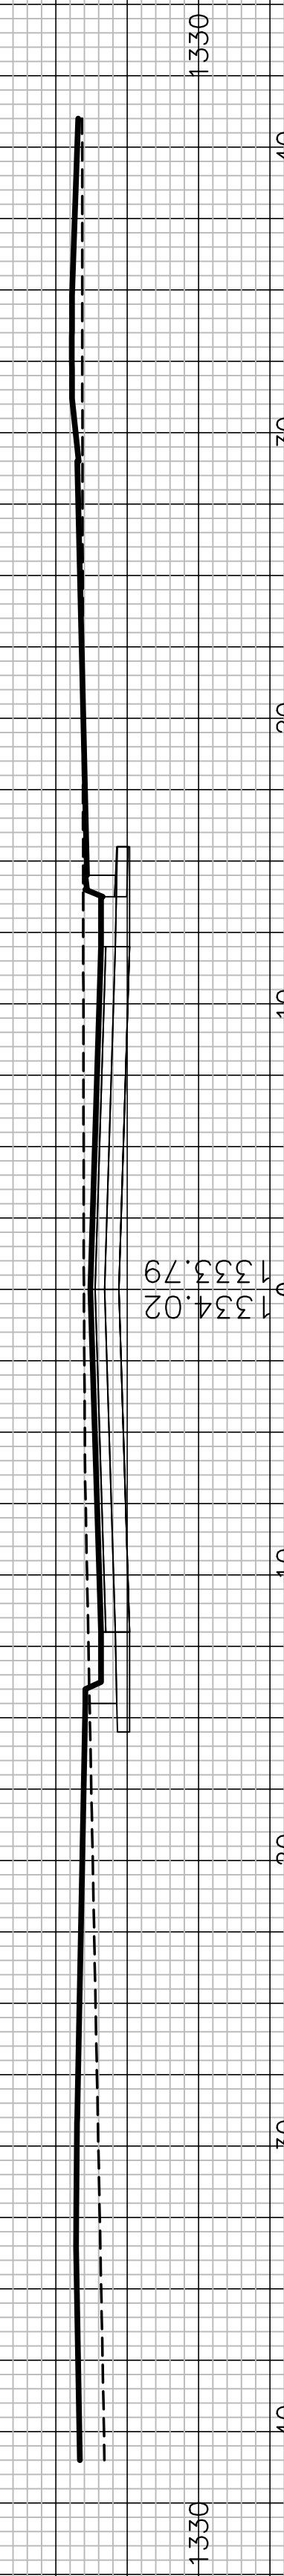

22+10.76

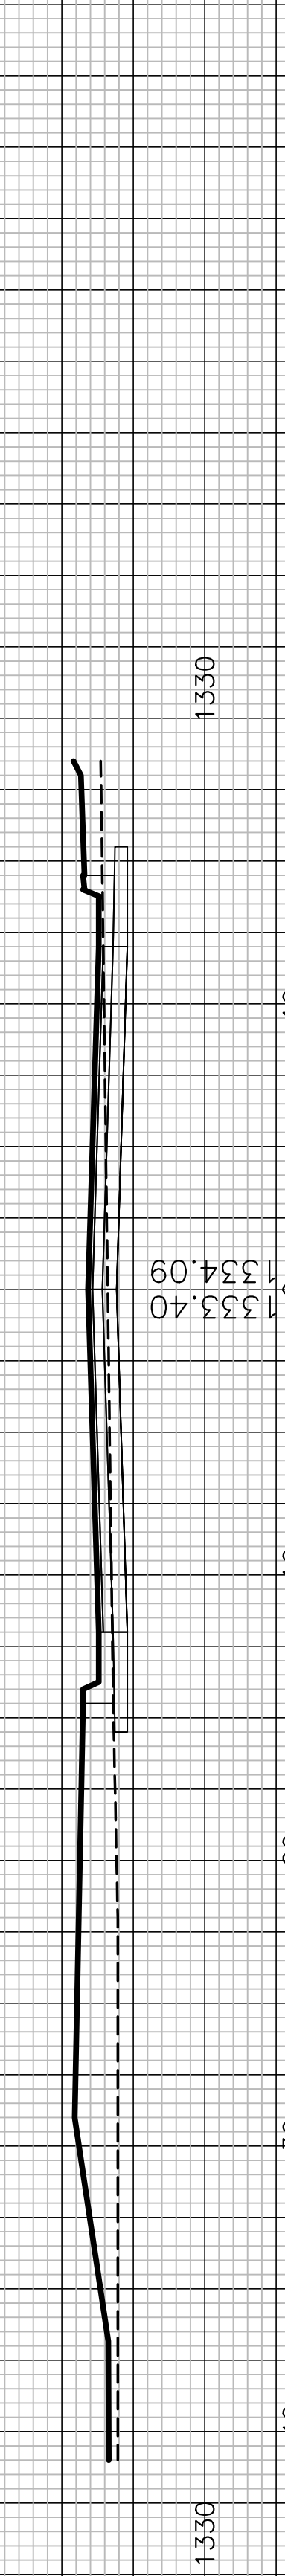

22+00.00

