


ESTANCIA ADDITION  
 SOLANO RES H XSEC  
 CROSS SECTIONS

11+83.03

1340

1340

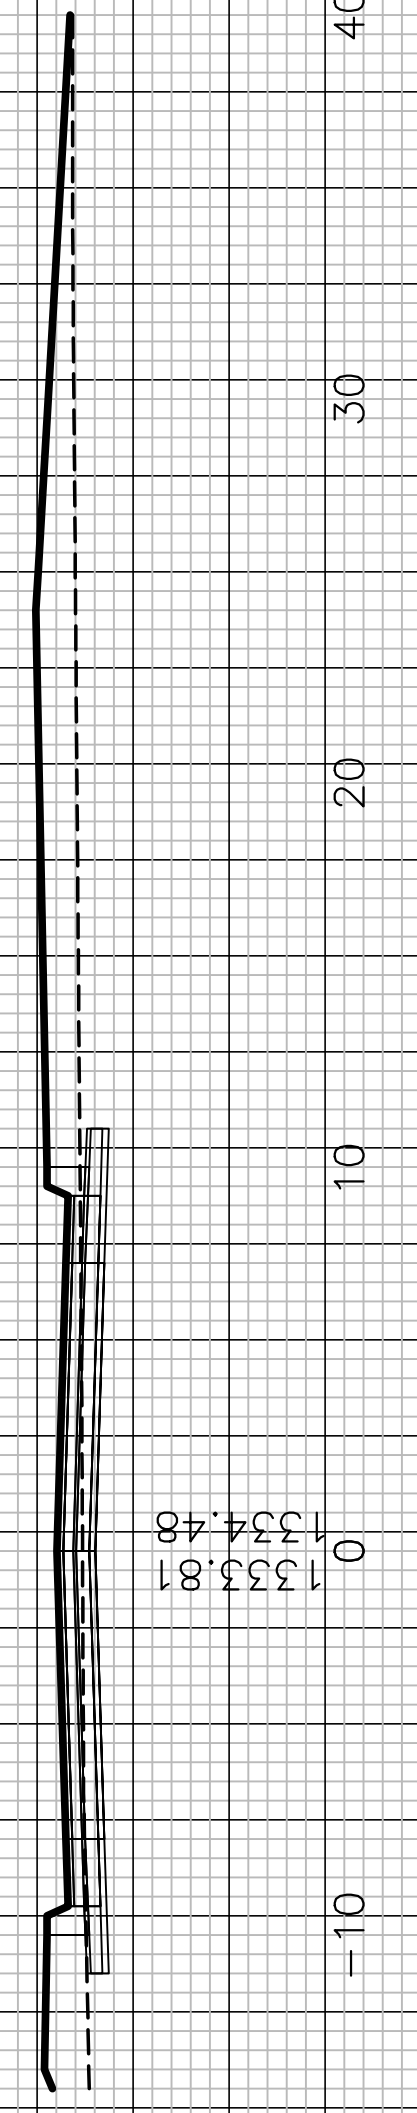


1333.81  
 1334.48  
 0

11+75.00

1340

1340

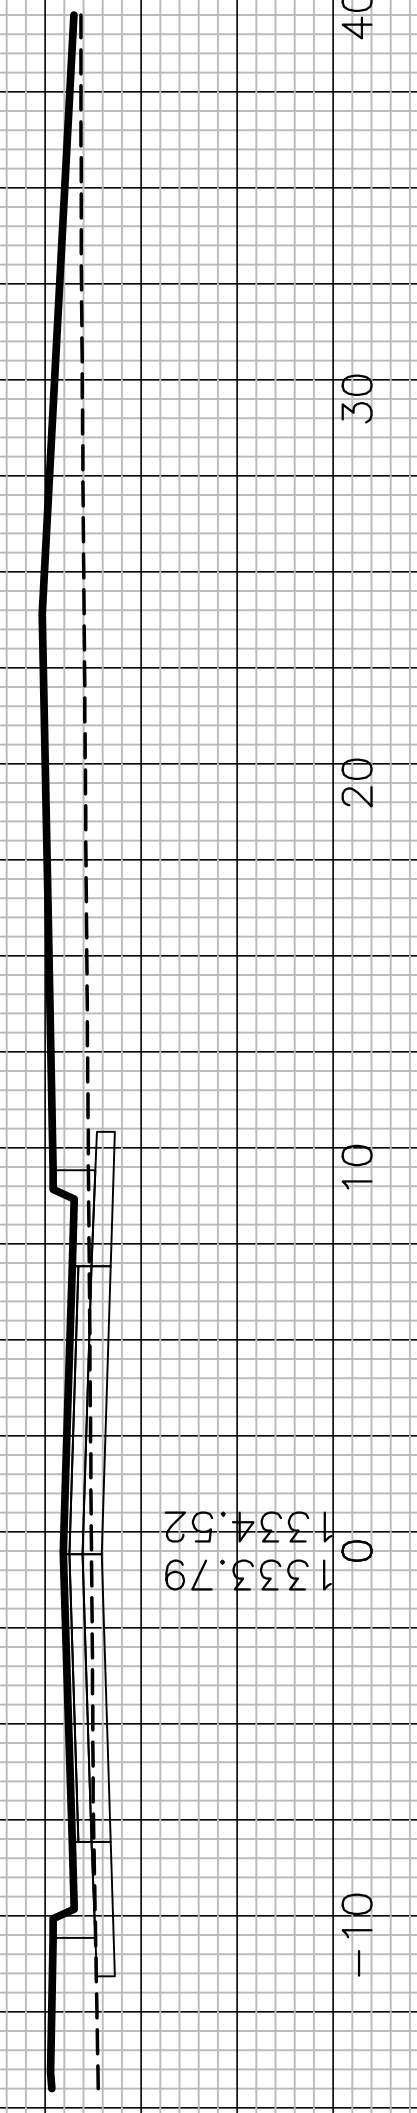


1333.79  
 1334.52  
 0

11+50.00

1340

1340

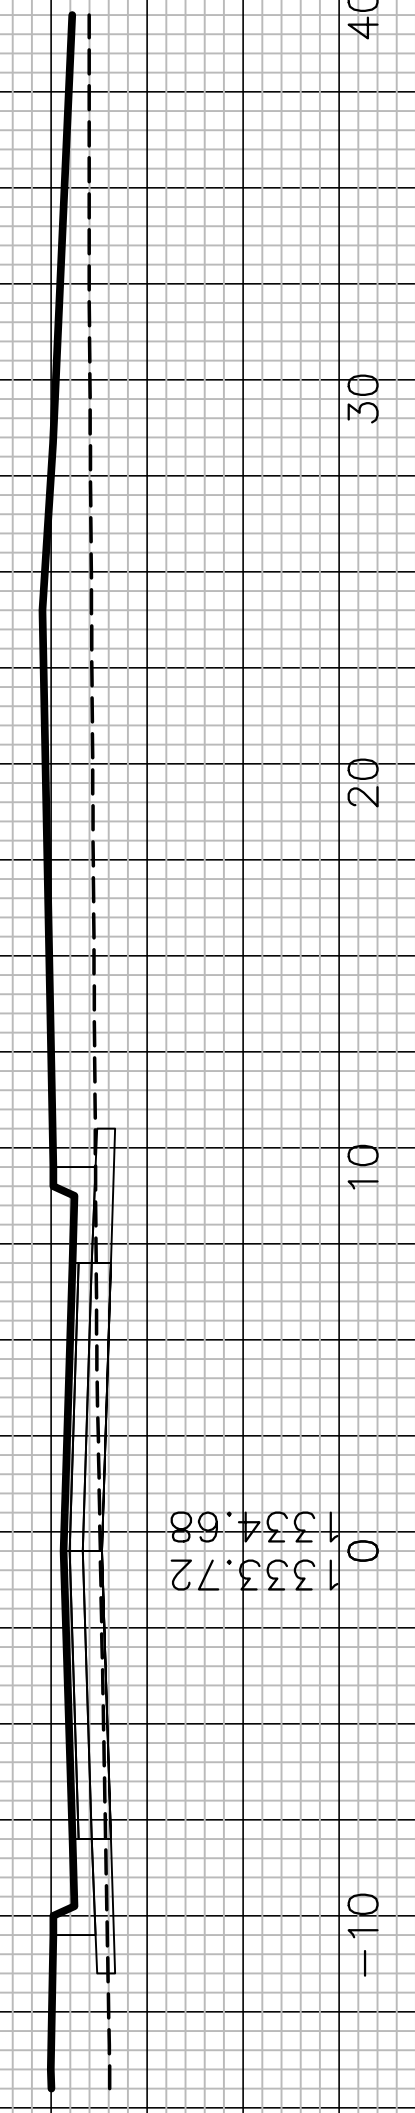


1333.72  
 1334.68  
 0

11+25.00

1340

1340

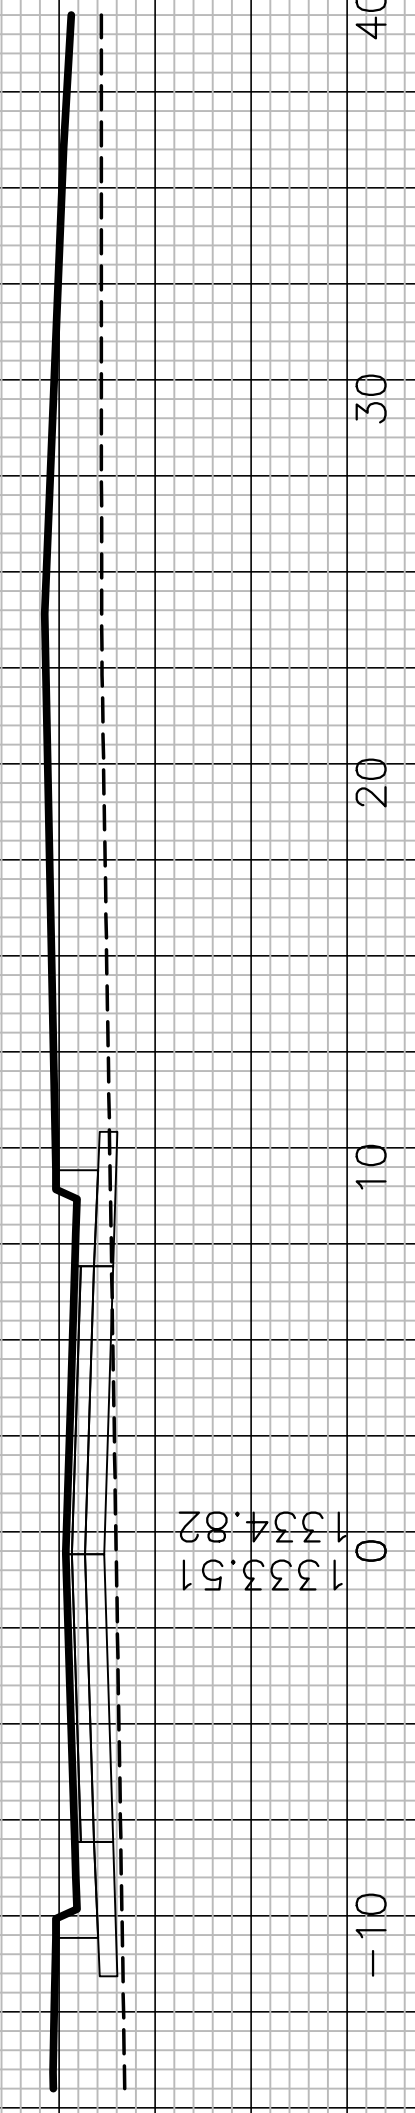


1333.51  
 1334.82  
 0

11+00.00

1340

1340

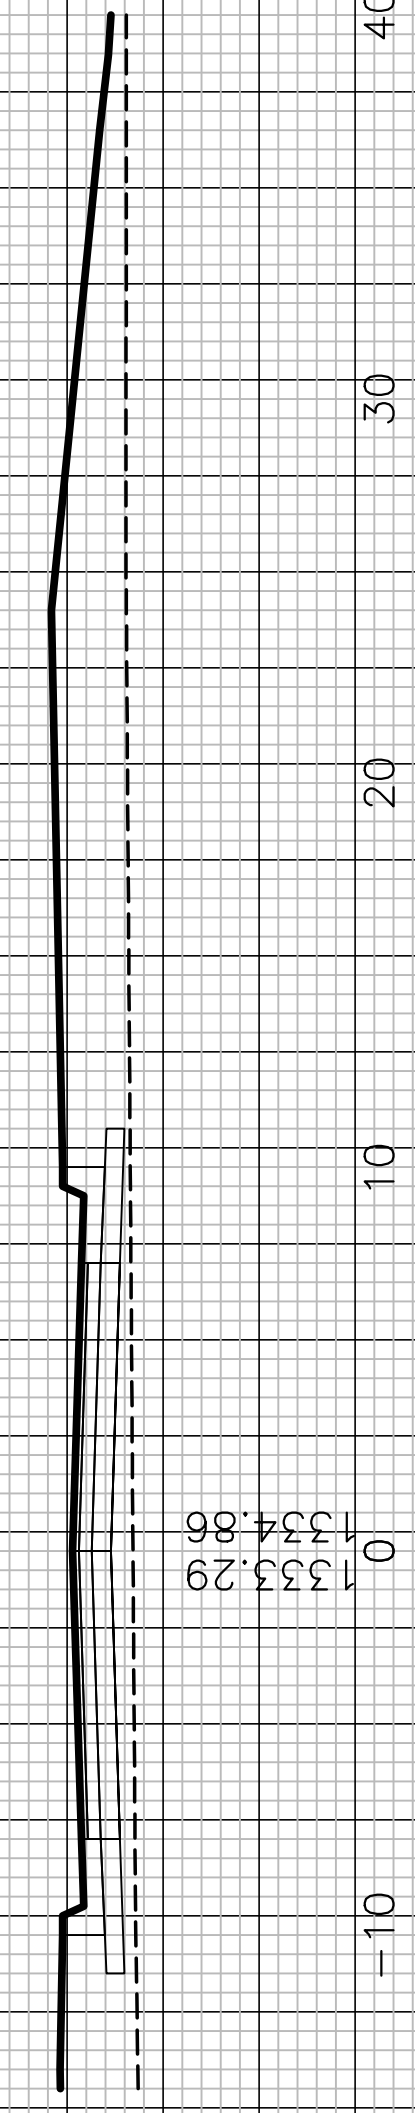


1333.29  
 1334.86  
 0

10+75.00

1340

1340

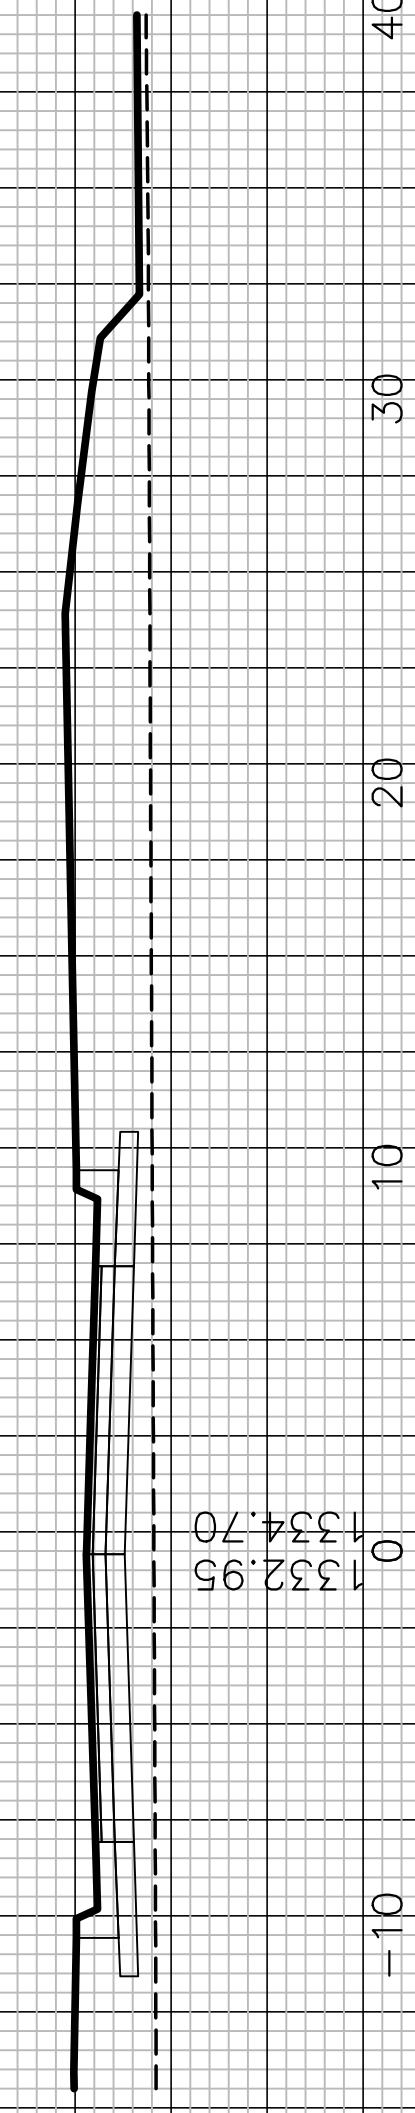


1332.95  
 1334.70  
 0

10+50.00

1340

1340

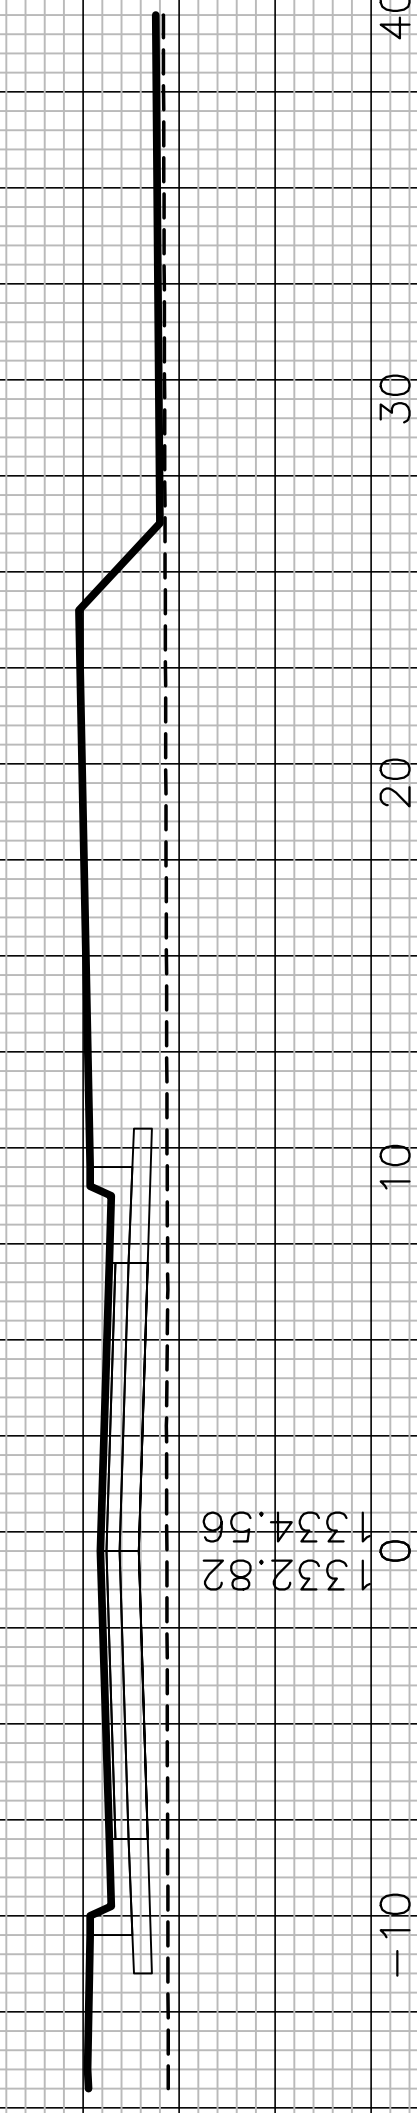


1332.82  
 1334.56  
 0

10+38.27

1340

1340

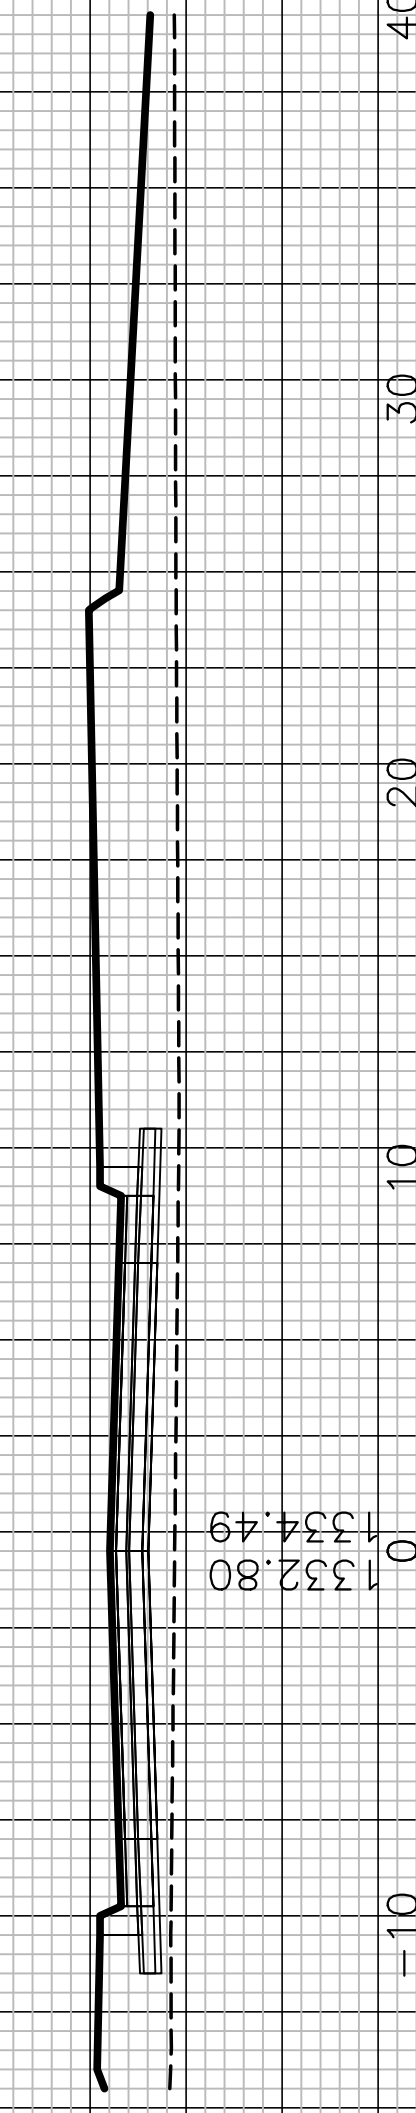

1332.80  
 1334.49  
 0